

1:1250 0 10 20 30 40 50 60 m

- PRIFFORDD PRESENNOL SYDD I'W CHAU
- PRIFFORDD NEWYDD
- PRIFFORDD PRESENNOL SYDD I'W WELLA

GRADDFA / SCALE 1:1250 (A3)


REVISIONS	DATE	BY	CHKD

Mae Gweinidogion Cymru yn ardystio drwy hyn mai hwn yw'r plan y cyfeirir ato yng Ngorchymyn Cau Priffyrdd (Heol y Plas, Llantarnam, Cwmbrân) 2019

The Welsh Ministers Hereby Certify That This Is The Plan Referred To In The Stopping Up of Highways (Grange Road, Llantarnam, Cwmbran) Order 2019

Cynllun A / Plan A
Dyddiedig/Dated: 2 Ionawr 2019

Richard Morgan
Richard Morgan
Pennaeth Cynllunio, Rheoli Asedau a Safonau / Head of Planning, Asset Management and Standards
Llywodraeth Cymru / Welsh Government

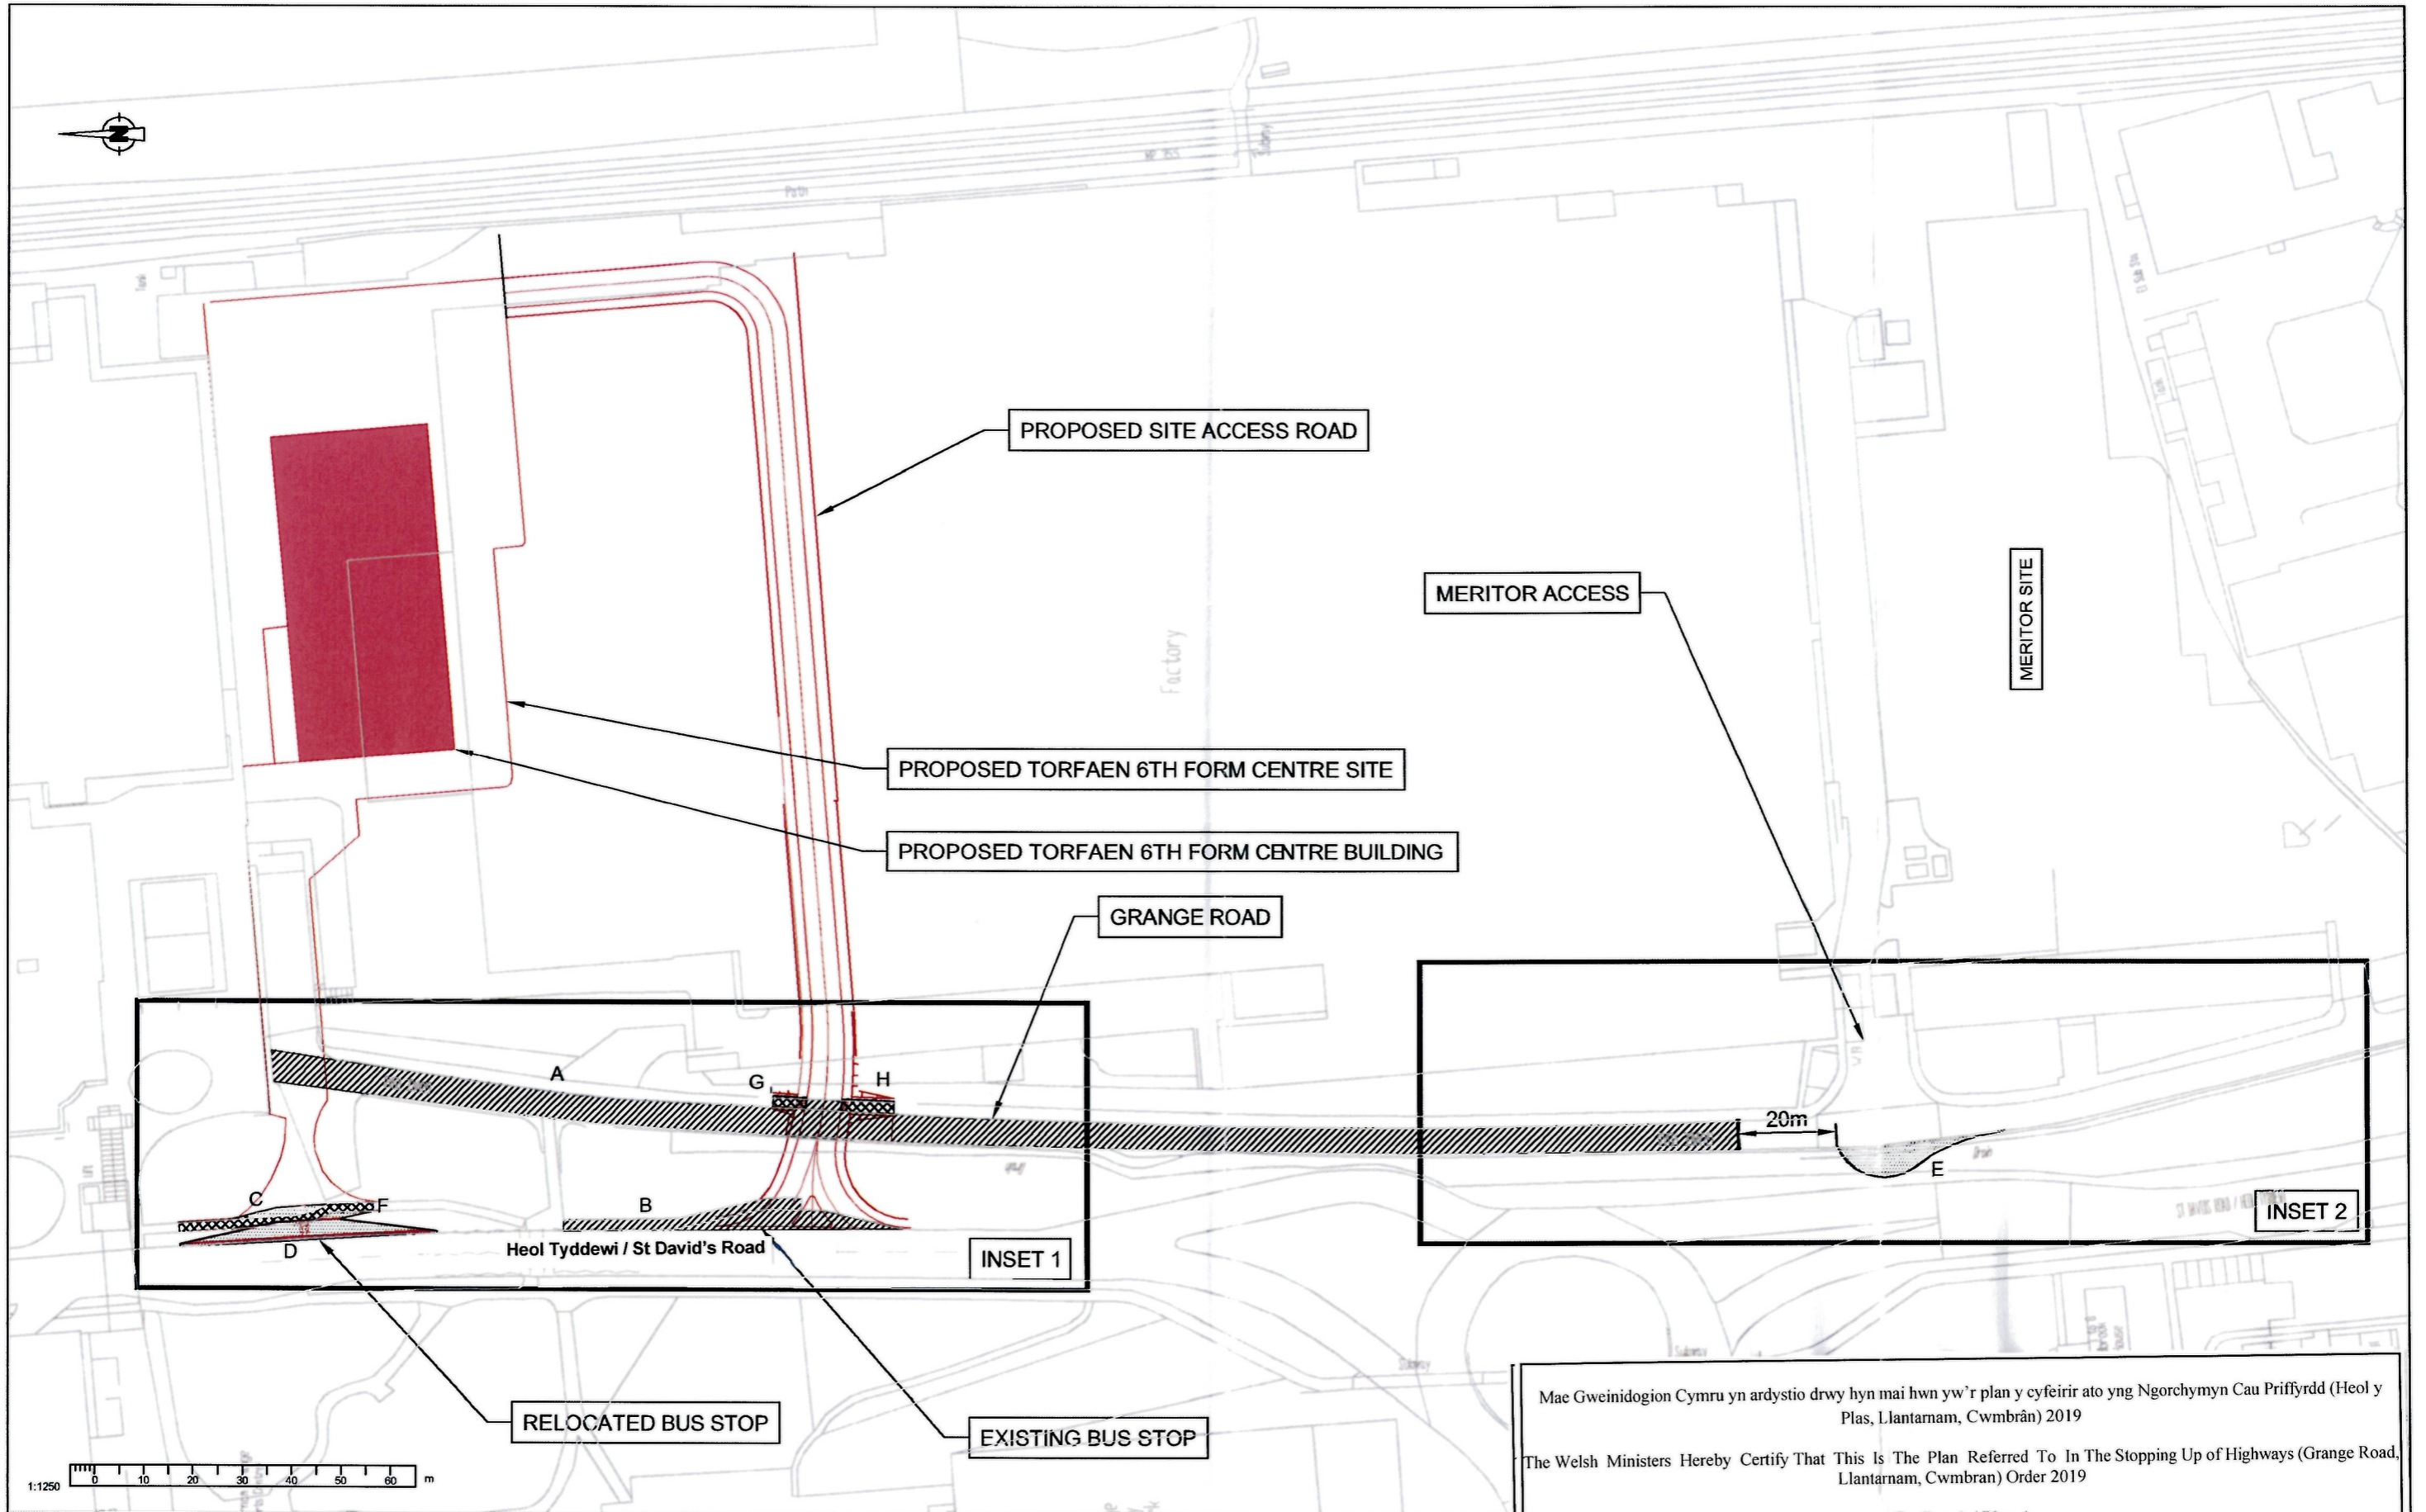

- HIGHWAY PROPOSED TO BE STOPPED UP
- NEW HIGHWAY
- EXISTING HIGHWAY TO BE IMPROVED

FOR INSET REFER TO DRAWING 5861-0ICXX-00-DR-C-90127

GRADDFA / SCALE 1:1250 (A3)

Mae Gweinidogion Cymru yn ardystio drwy hyn mai hwn yw'r plan y cyfeirir ato yng Ngorchymyn Cau Priffyrdd (Heol y Plas, Llantarnam, Cwmbwrân) 2019


The Welsh Ministers Hereby Certify That This is The Plan Referred To In The Stopping Up of Highways (Grange Road, Llantarnam, Cwmbwrân) Order 2019

Cynllun A / Plan A



Dyddiad/Dated: 2 January 2019

Richard Morgan

Richard Morgan
Pennaeth Cynllunio, Rheoli Asedau a Safonau / Head of Planning, Asset Management and Standards
Llywodraeth Cymru / Welsh Government

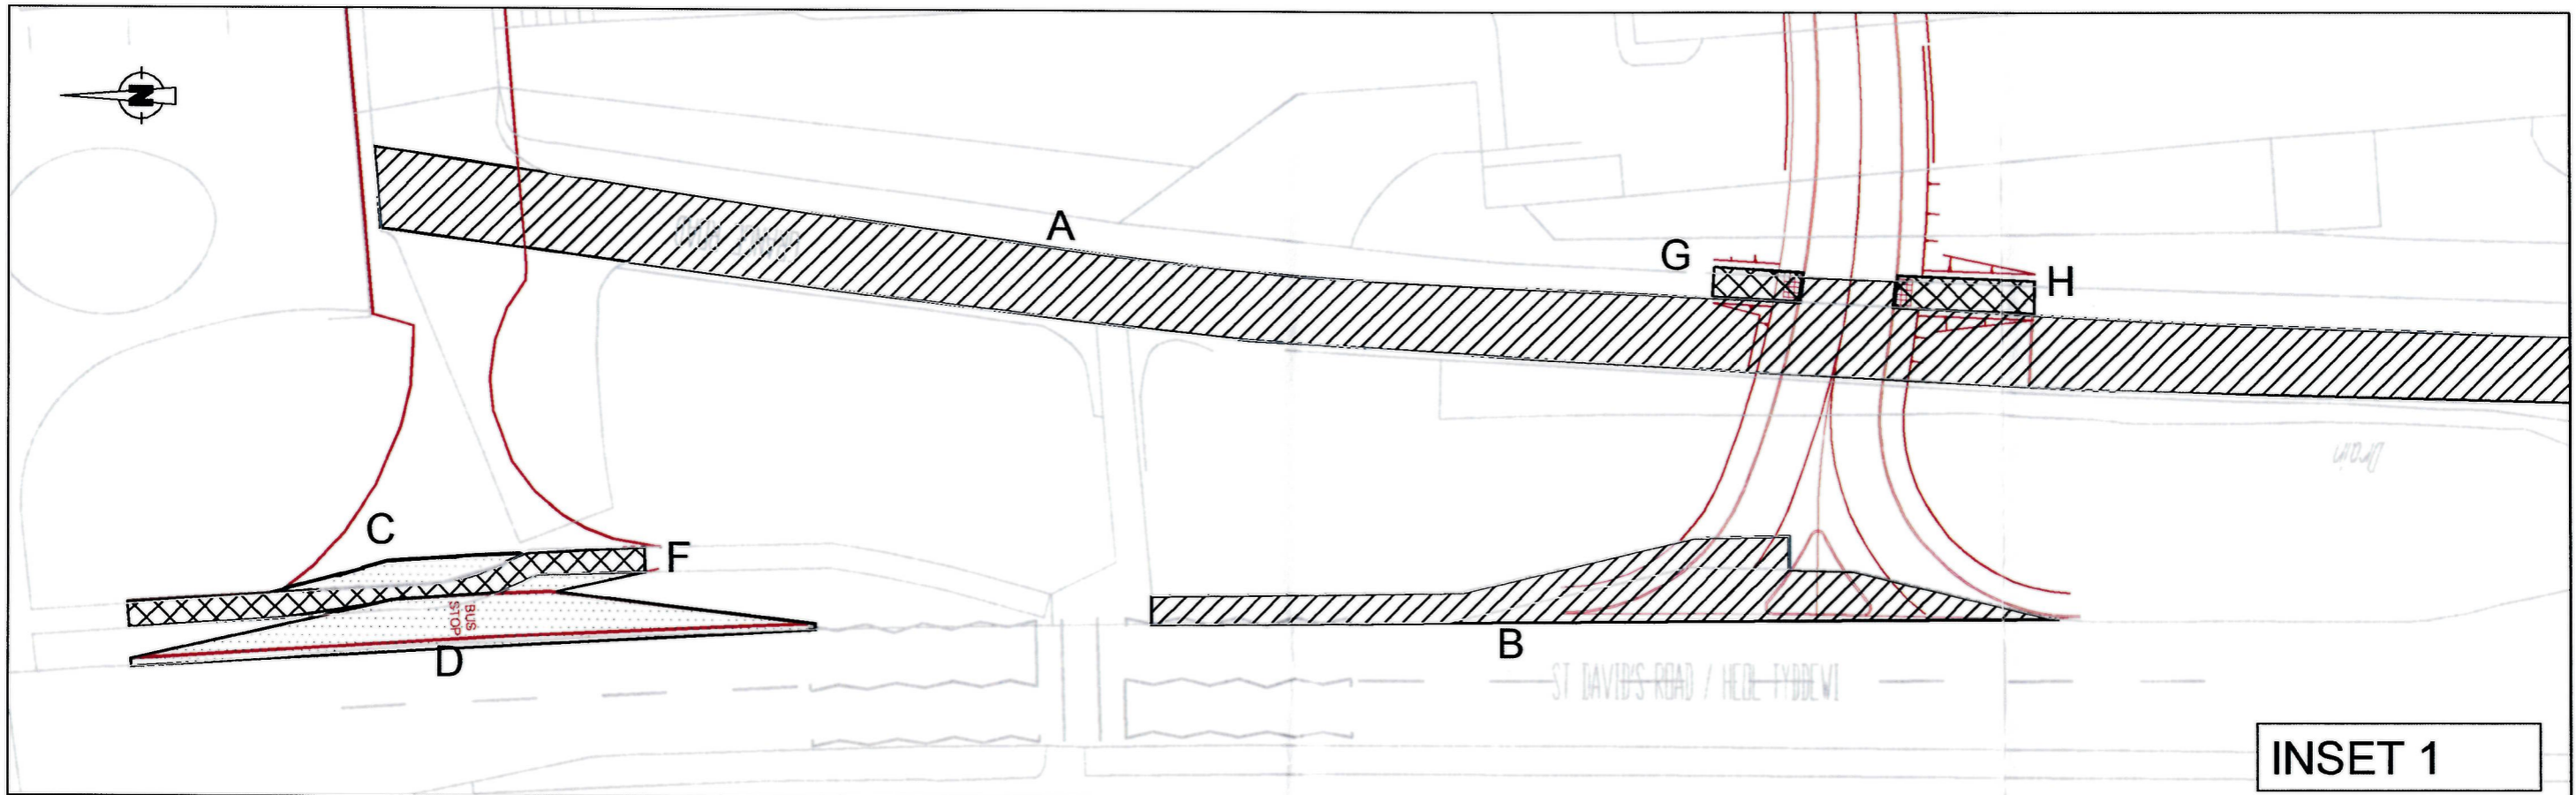

INSET 1

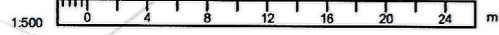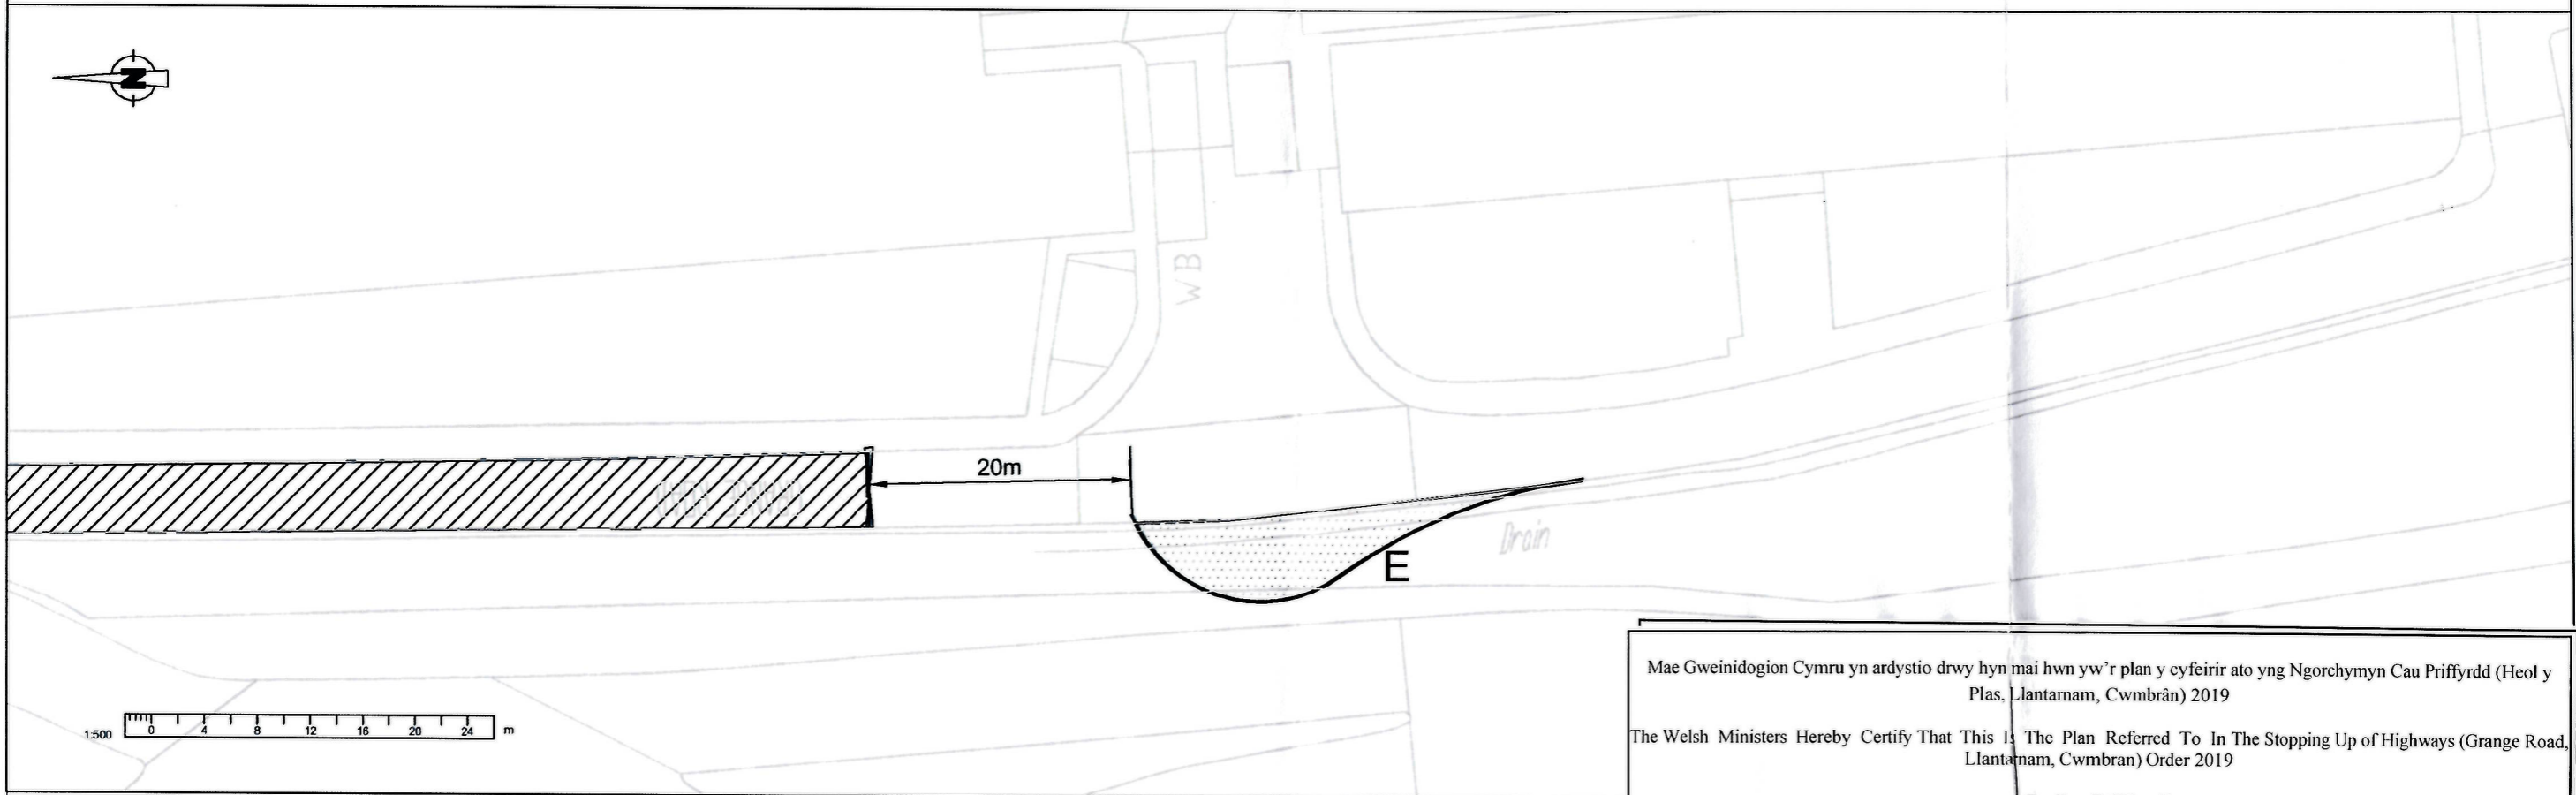

 HIGHWAY PROPOSED TO BE STOPPED UP
  NEW HIGHWAY

 EXISTING HIGHWAY TO BE IMPROVED

GRADDFA / SCALE 1:500 (A3)



Mae Gweinidogion Cymru yn ardystio drwy hyn mai hwn yw'r plan y cyfeirir ato yng Ngorchymyn Cau Priffyrdd (Heol y Plas, Llantarnam, Cwmbrân) 2019




The Welsh Ministers Hereby Certify That This is The Plan Referred To In The Stopping Up of Highways (Grange Road, Llantarnam, Cwmbran) Order 2019

Cynllun B / Plan B


Dyddiad/Dated: 2 January 2019

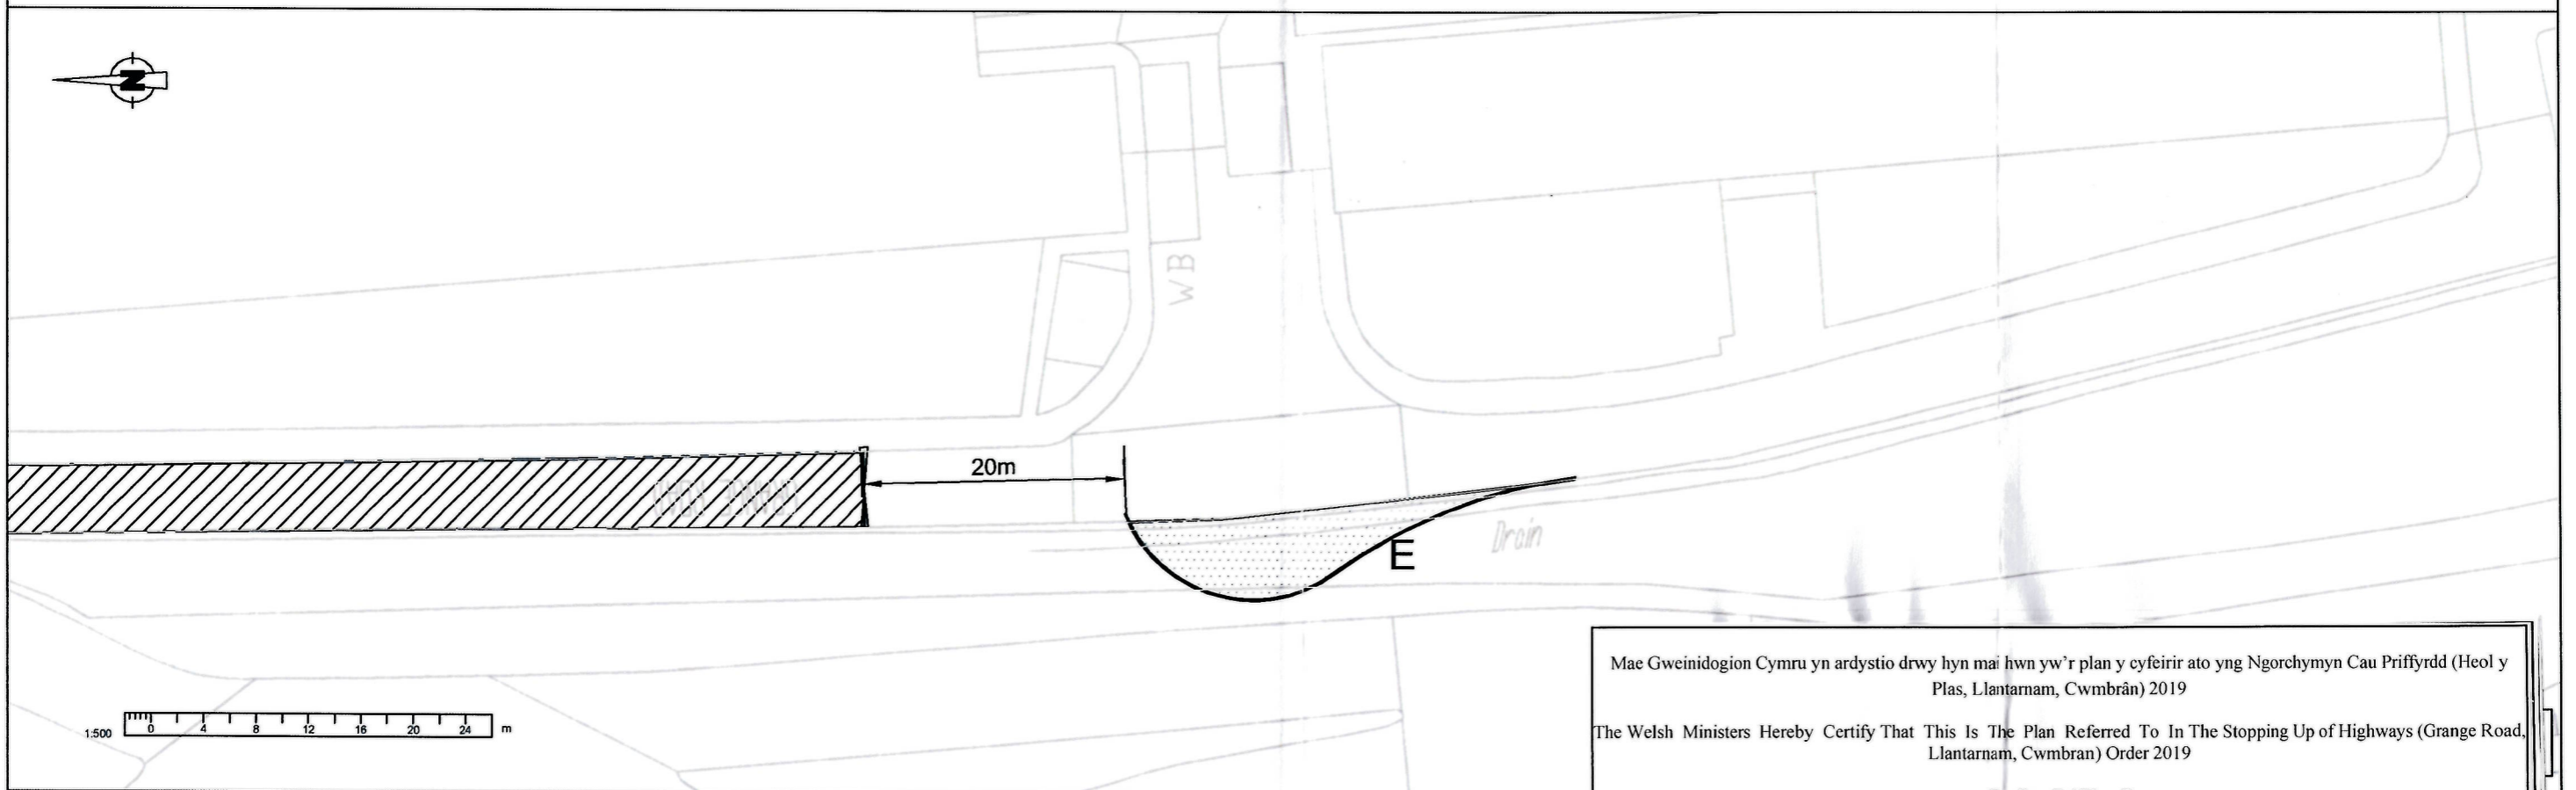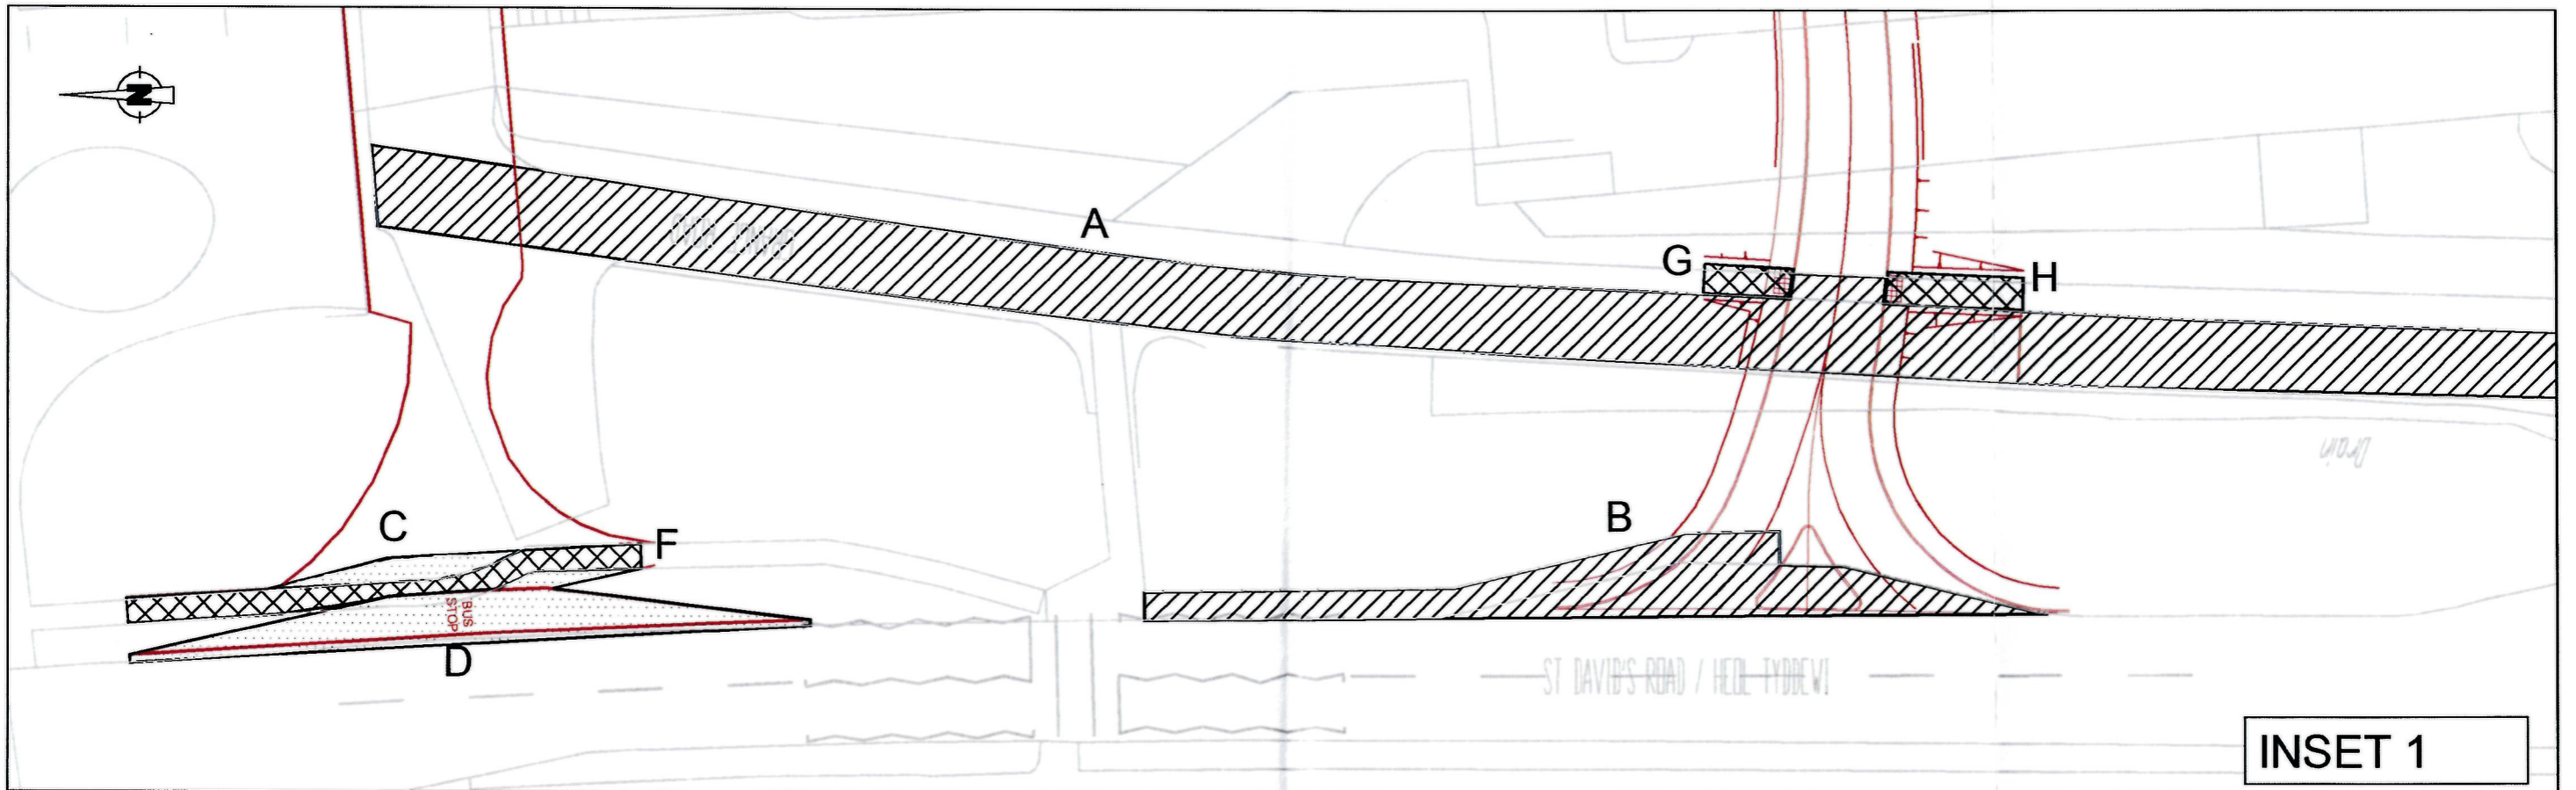Richard Morgan
 Richard Morgan
 Pennaeth Cynllunio, Rheoli Asedau a Safonau / Head of Planning, Asset Management and Standards
 Llywodraeth Cymru / Welsh Government



 PRIFFORDD BRESENNOL SYDD I'W CHAU  PRIFFORDD NEWYDD
 PRESENNOL BRESENNOL SYDD I'W WELLA **GRADDFA / SCALE 1:500 (A3)**

Ystyr	Dis	Canlyniad	REIFYDDIG

Mae Gweinidogion Cymru yn ardystio drwy hyn mai hwn yw'r plan y cyfeirir ato yng Ngorchymyn Cau Priffyrdd (Heol y Plas, Llantarnam, Cwmbrân) 2019
 The Welsh Ministers Hereby Certify That This Is The Plan Referred To In The Stopping Up of Highways (Grange Road, Llantarnam, Cwmbran) Order 2019
Cynllun B / Plan B
 Dyddiedig/Dated: **2 Ionawr 2019**

 Richard Morgan
 Pennaeth Cynllunio, Rheoli Asedau a Safonau / Head of Planning, Asset Management and Standards
 Llywodraeth Cymru / Welsh Government