




DO NOT SCALE: CONTRACTOR TO CHECK ALL DIMENSIONS AND REPORT ANY OMISSIONS OR ERRORS

KEY:

-  PROPOSED NEW HIGHWAY
-  PROPOSED HIGHWAY TO BE IMPROVED
-  PROPOSED HIGHWAY TO BE STOPPED UP

WELSH GOVERNMENT
Llywodraeth Cymru

The Stopping up of Highways (U2330, Cefn Coch, Llanfair Caereinion, Welshpool, Powys) Order 2013 -
Gorchymyn Cau Priffyrdd (Yr U2330, Cefn Coch, Llanfair Caereinion, Y Trallwng, Powys) 2013

DEPOSITED PLAN
Y PLAN A ADNEUWYD

File Ref: qa1028571

REV	DESCRIPTION	BY	CHK	APP	DATE
A	'F' AND 'G' ADDED	DP	JMG	IDN	14.08.12

EXECUTIVE PARK
AVALON WAY
ANSTEY
LEICESTER
LE7 7GR


TEL: +44 (0)116 234 8000
FAX: +44 (0)116 234 8001
e-mail: leicester@wyg.com



Project:
TIRGWYNT WIND FARM

Drawing Title:
PROPOSED S247 STOPPING UP ORDER
U 2330 MINOR ROAD, CEFN COCH,
LLANFAIR CAEREINION, WELSHPOOL, POWYS


Scale @	A3	Drawn	Date	Checked	Date	Approved	Date
1:1250	DAP	19.07.12	JMG	19.07.12	IDN	19.07.12	
Project No.	Office	Type	Drawing No.	Revision			
A066852	35	12	500	A			

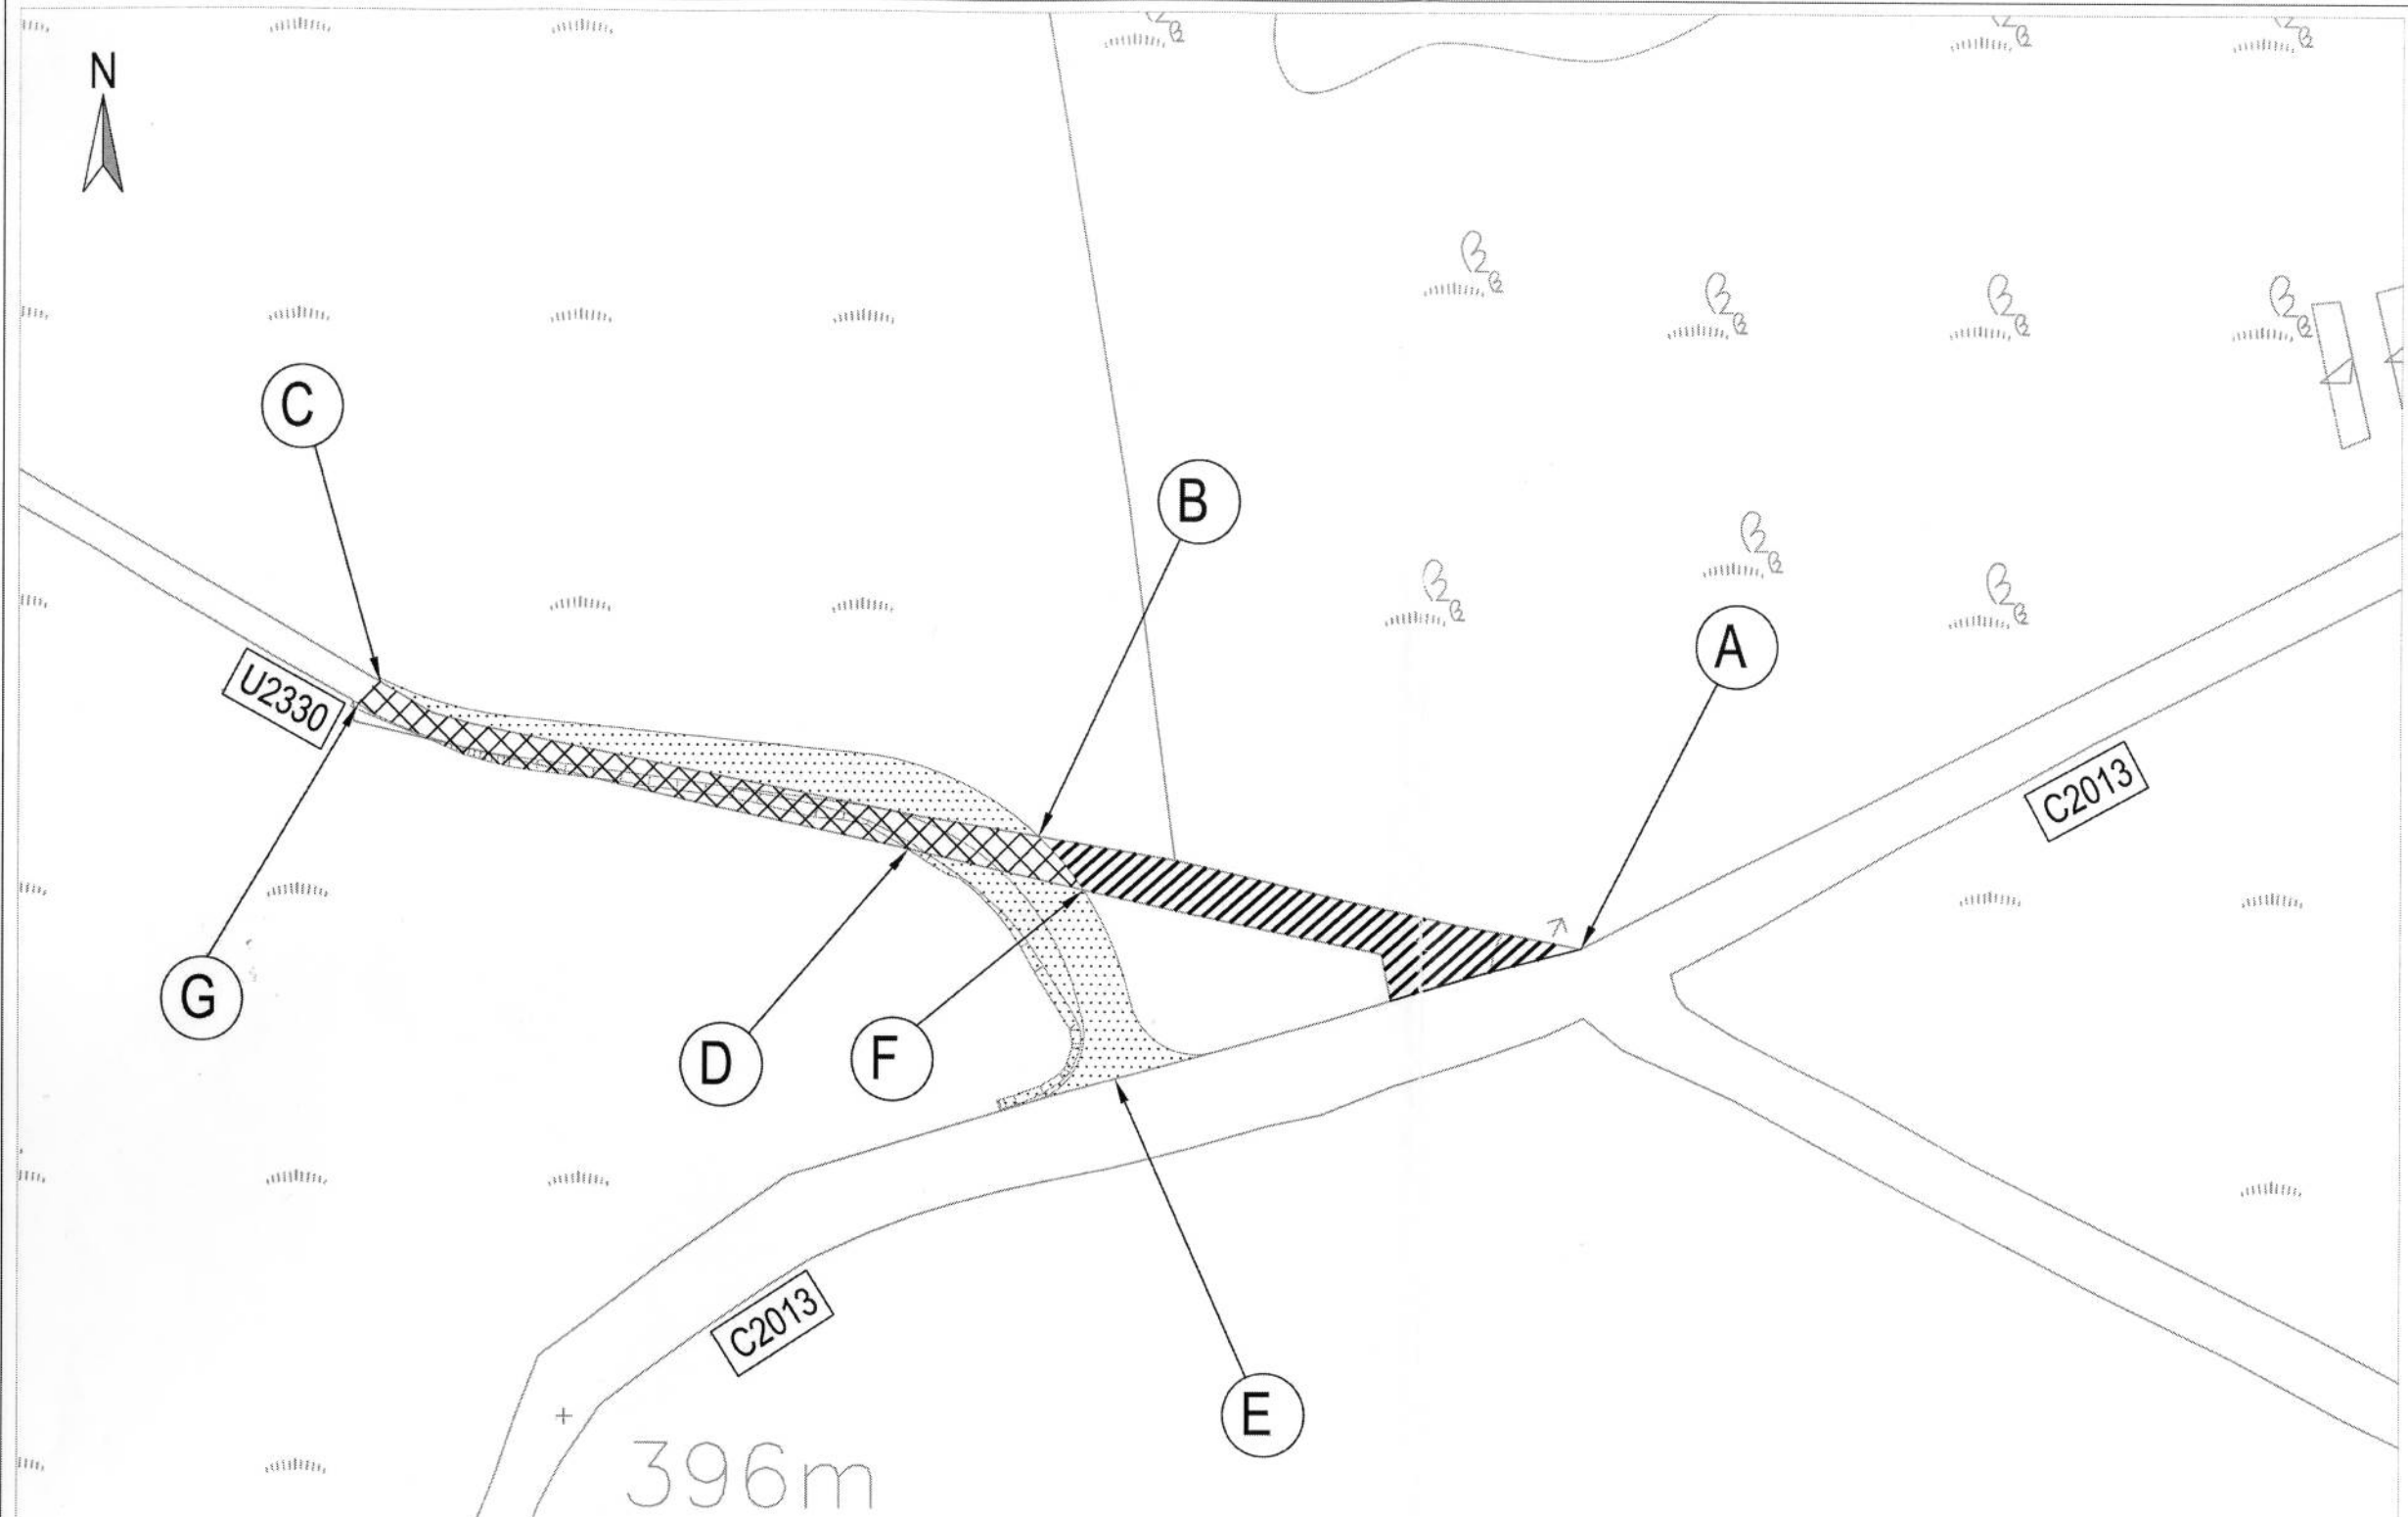

THE WELSH MINISTERS HEREBY CERTIFY THAT THIS IS THE PLAN REFERRED TO IN THE STOPPING UP OF HIGHWAYS (U2330, CEFN COCH, LLANFAIR CAEREINION, WELSHPOOL, POWYS) ORDER 2013

MAE GWEINIDOGION CYMRU DRWY HYN YN ARDYSTIO MAI DYMA'R PLAN Y CYFEIRIR ATO YNG NGORCHYMYN CAU PRIFFYRDD (YR U2330, CEFN COCH, LLANFAIR CAEREINION, Y TRALLWNG, POWYS) 2013

R Morgan
Dated: 10 January 2013
R MORGAN
Head of Asset Management and Standards
Welsh Government
Pennaeth Rheoli Asedau a Safonau
Llywodraeth Cymru

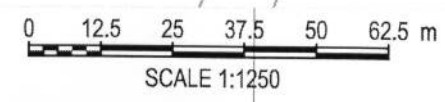

Reproduced from Ordnance Survey Digital Data by permission of Ordnance Survey® on behalf of the Controller of Her Majesty's Stationery Office. © Crown Copyright. All rights reserved. Reference number 100017603.

FILENAME: N:\PROJECTS\A066852\ACAD\DWG\S247_STOPPING_UP_A066852_35-12-2012_REV_A.DWG | PLOTTED BY: DEBBIE_PEGG | PLOTTED DATE: 14 August 2012 15:15:45