



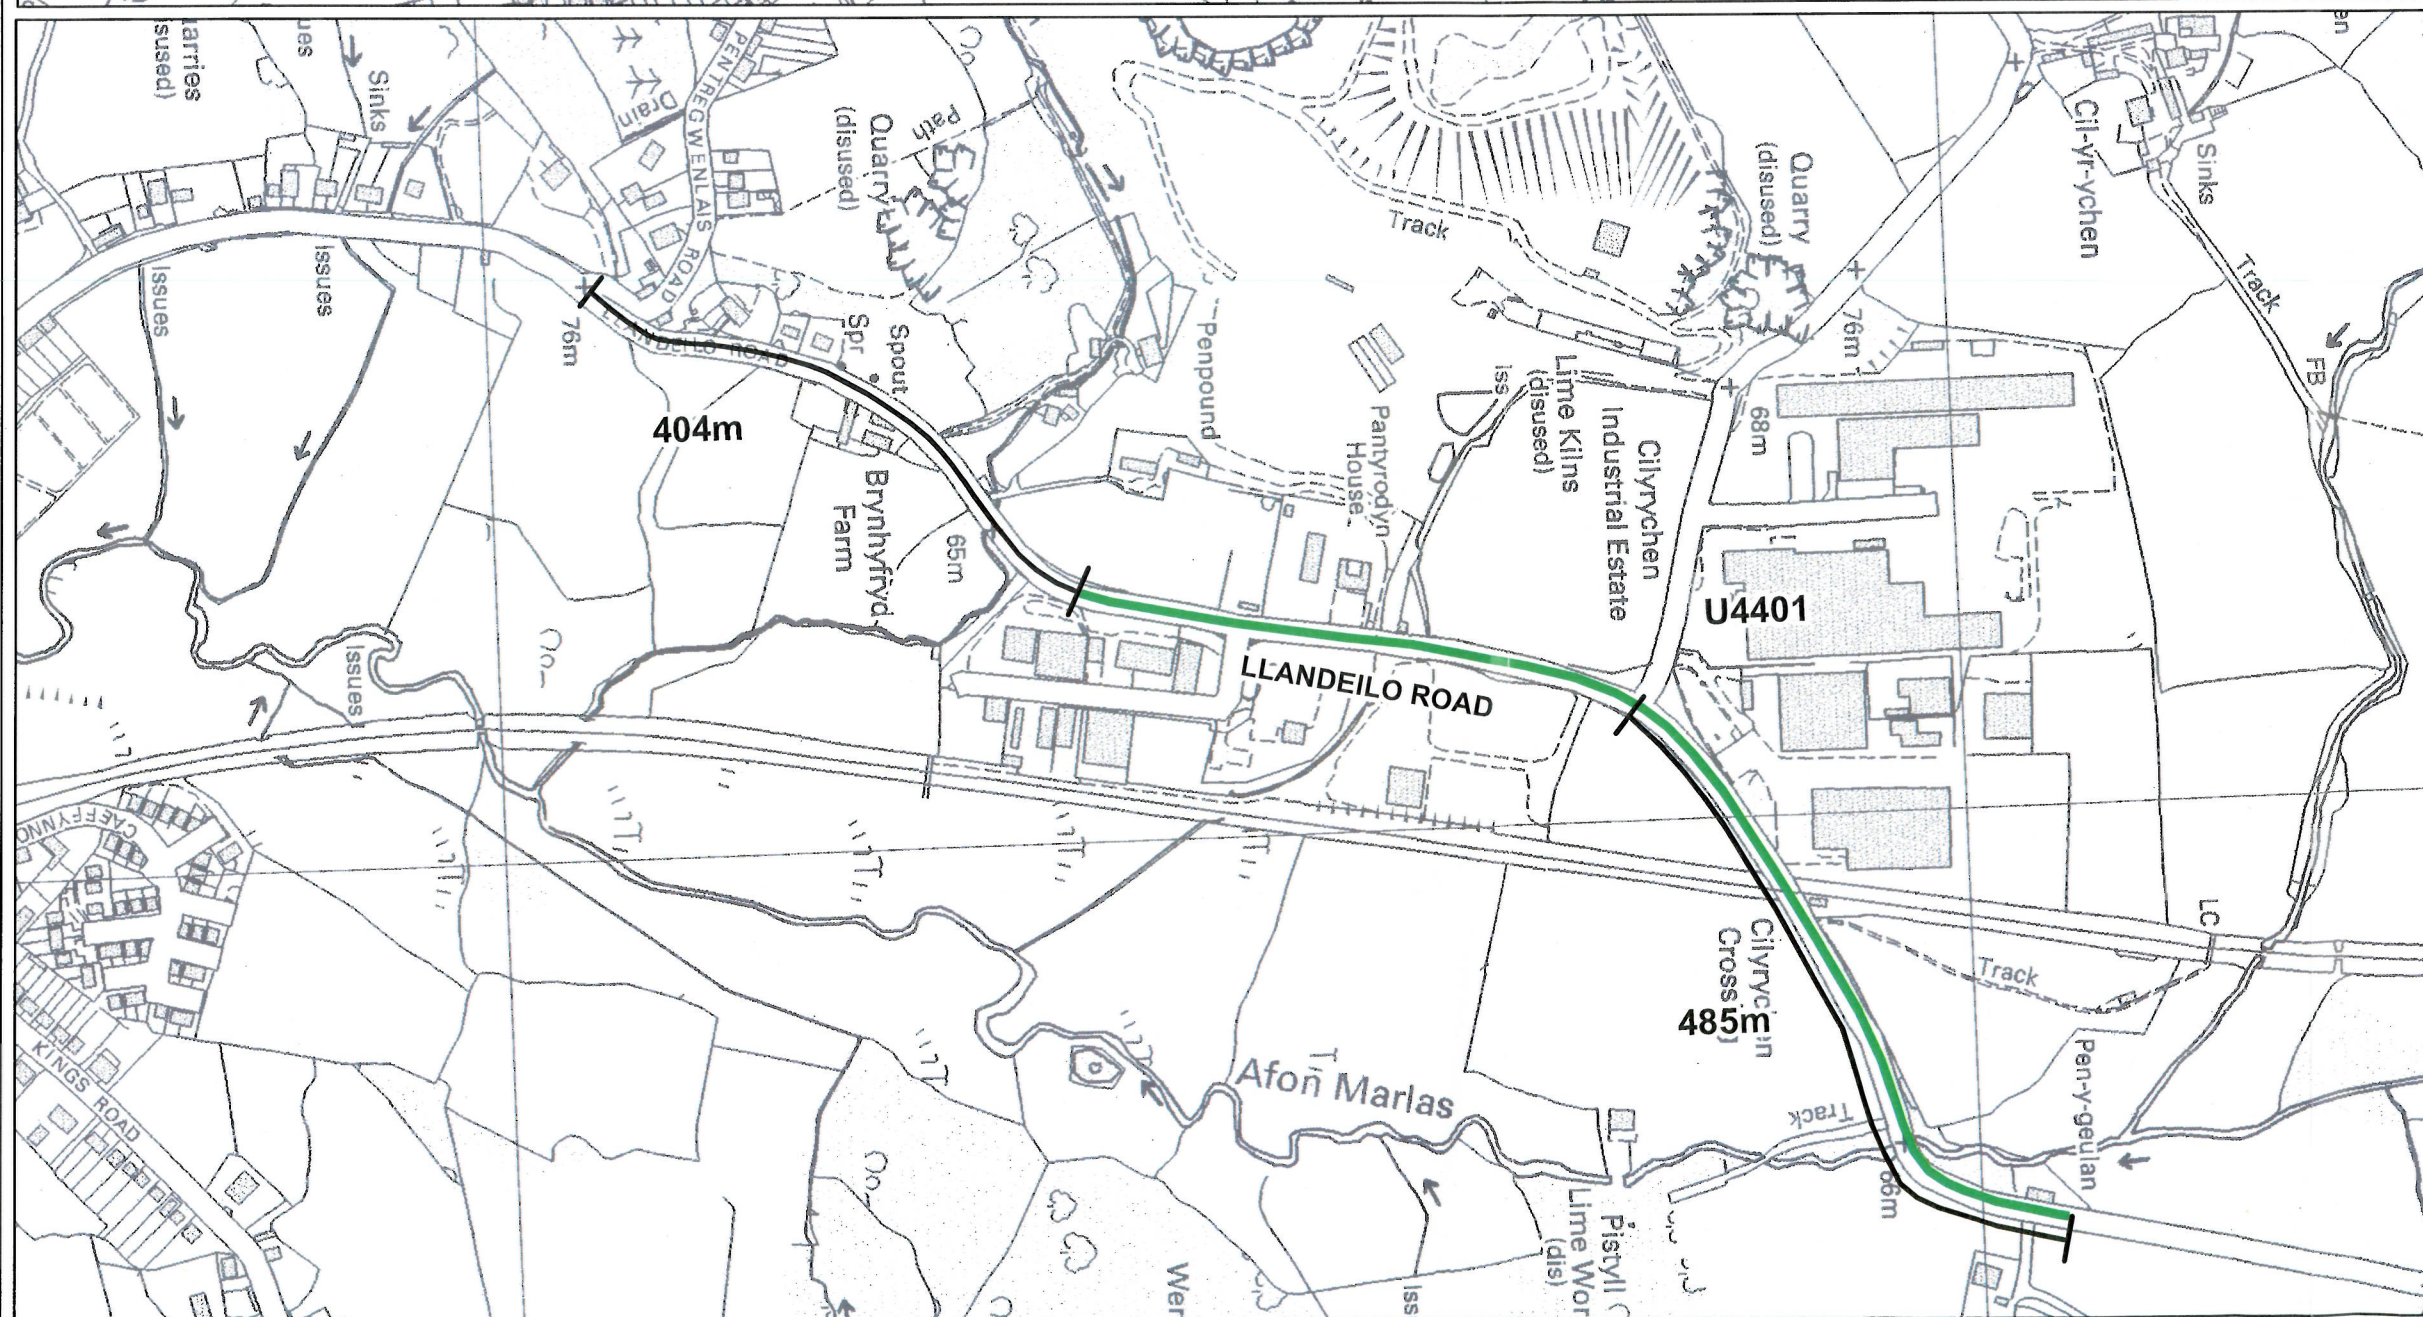

Key

— 40 MPH

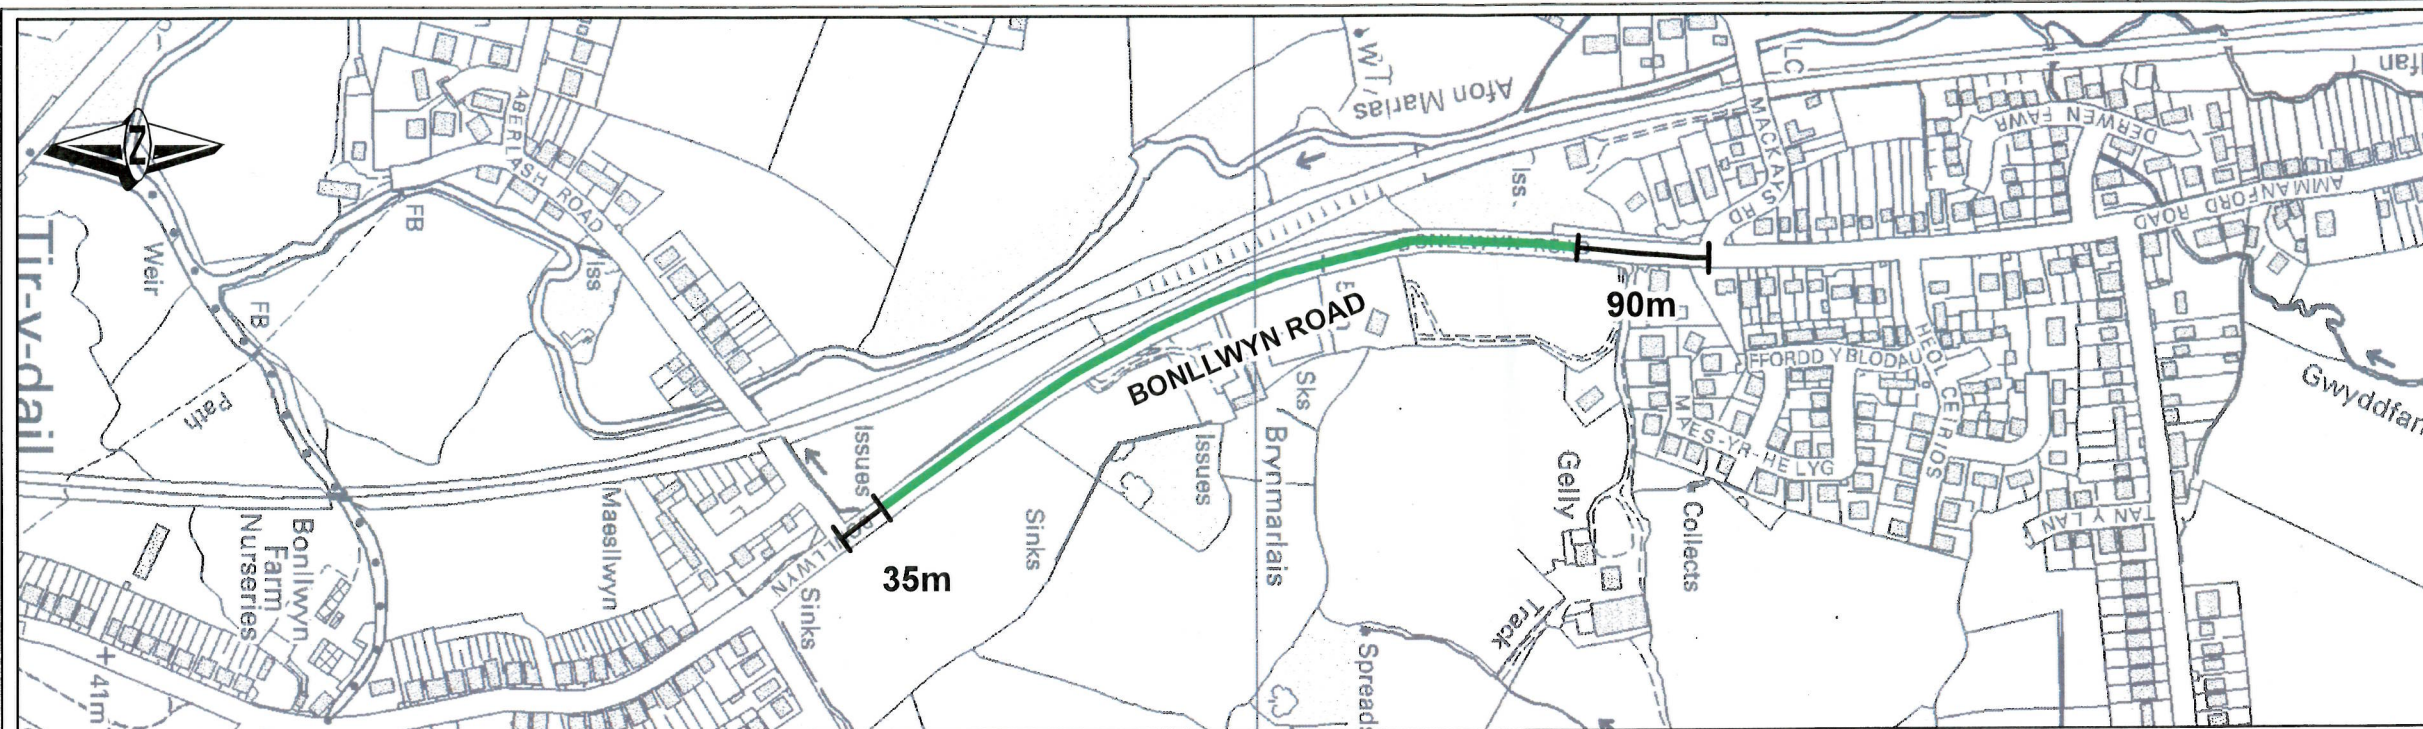

Yn gweithio ar ran
Llywodraeth Cymru
Working on behalf of the
Welsh Government

Richard Jones - Head of Service - Trunk Road Agent
Pennaeth - Asiant Cefnfyrrdd De Cymru
South Wales Trunk Road Agent
Asiant Cefnfyrrdd De Cymru
 Unit 12, Llandarcy House
 D'arcy Business Park
 Llandarcy, Neath SA10 6HJ

This map is based upon Ordnance Survey material with the permission of Ordnance Survey on behalf of the Controller of Her Majesty's Stationary Office.

©Crown copyright. Unauthorised reproduction

Title:

Speed Limit Order

A483 Bonllwyn / Llandeilo Road

Llandybie

2014 Order

Scale: 1:5,000