

LEGEND	
	EXISTING BRIDLEWAY PROPOSED TO BE STOPPED
	NEW PROPOSED BRIDLEWAY
	TERMINAL START / END POINTS
	EXISTING BRIDLEWAY
	EXISTING CARTROAD / BRIDLEWAY
	EXISTING FOOTPATH
	COUNTY COUNCIL BOUNDARY

LLYWODRAETH CYMRU / WELSH GOVERNMENT
TRAFNIDIAETH / TRANSPORT

GORCHYMYN CAU PRIFFYRDD (LLWYBR CEFFYLAU
(BR107) AR DIR YN NHIRPENTWYS (BWRIAD I ADFER HEN
WEITHFEYDD MWYNGLODDIO BRIG YN NHIRPENTWYS)
TORFAEN) 201-

THE STOPPING UP OF HIGHWAYS (BRIDLEWAY (BR107)
ON LAND AT TIR PENTWYS (PROPOSED RECLAMATION
OF FORMER OPEN CAST WORKINGS AT TIR PENTWYS)
TORFAEN) ORDER 201-



Deposited Plan/Y Plan a Adnewydd
File No/ Rhif y Feil: qA1343288

TIR PENTWYS CUT	
PROPOSED DIVERSION OF BRIDLEWAY BR107	
001/A	
Scale 1:4000 @A3	Date APRIL 2018

404.00542.00002.07.001A.1 footpath.dwg

© Crown copyright [and database rights] 2015 0100031673 Expires [26/10/18]C

© This drawing and its content are the copyright of SLR Consulting Ltd and may not be reproduced or amended except by prior written permission. SLR Consulting Ltd accepts no liability for any amendments made by other persons.

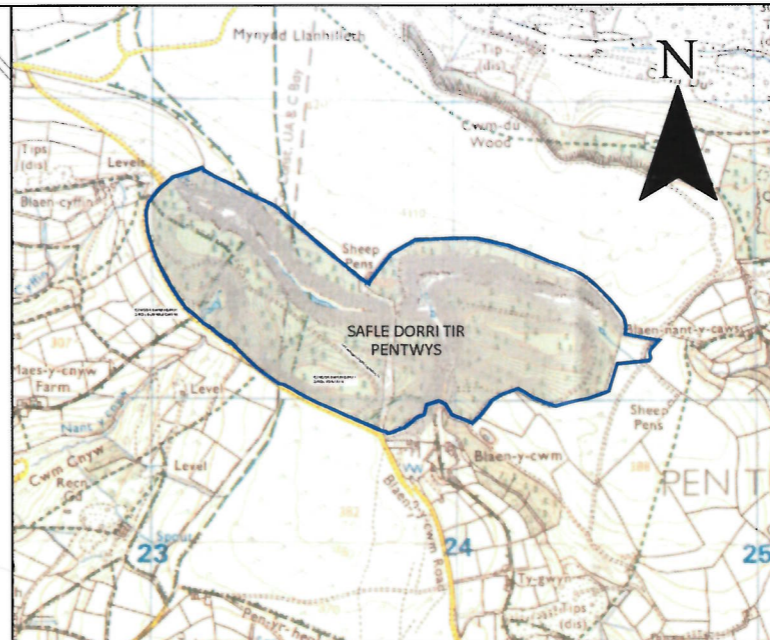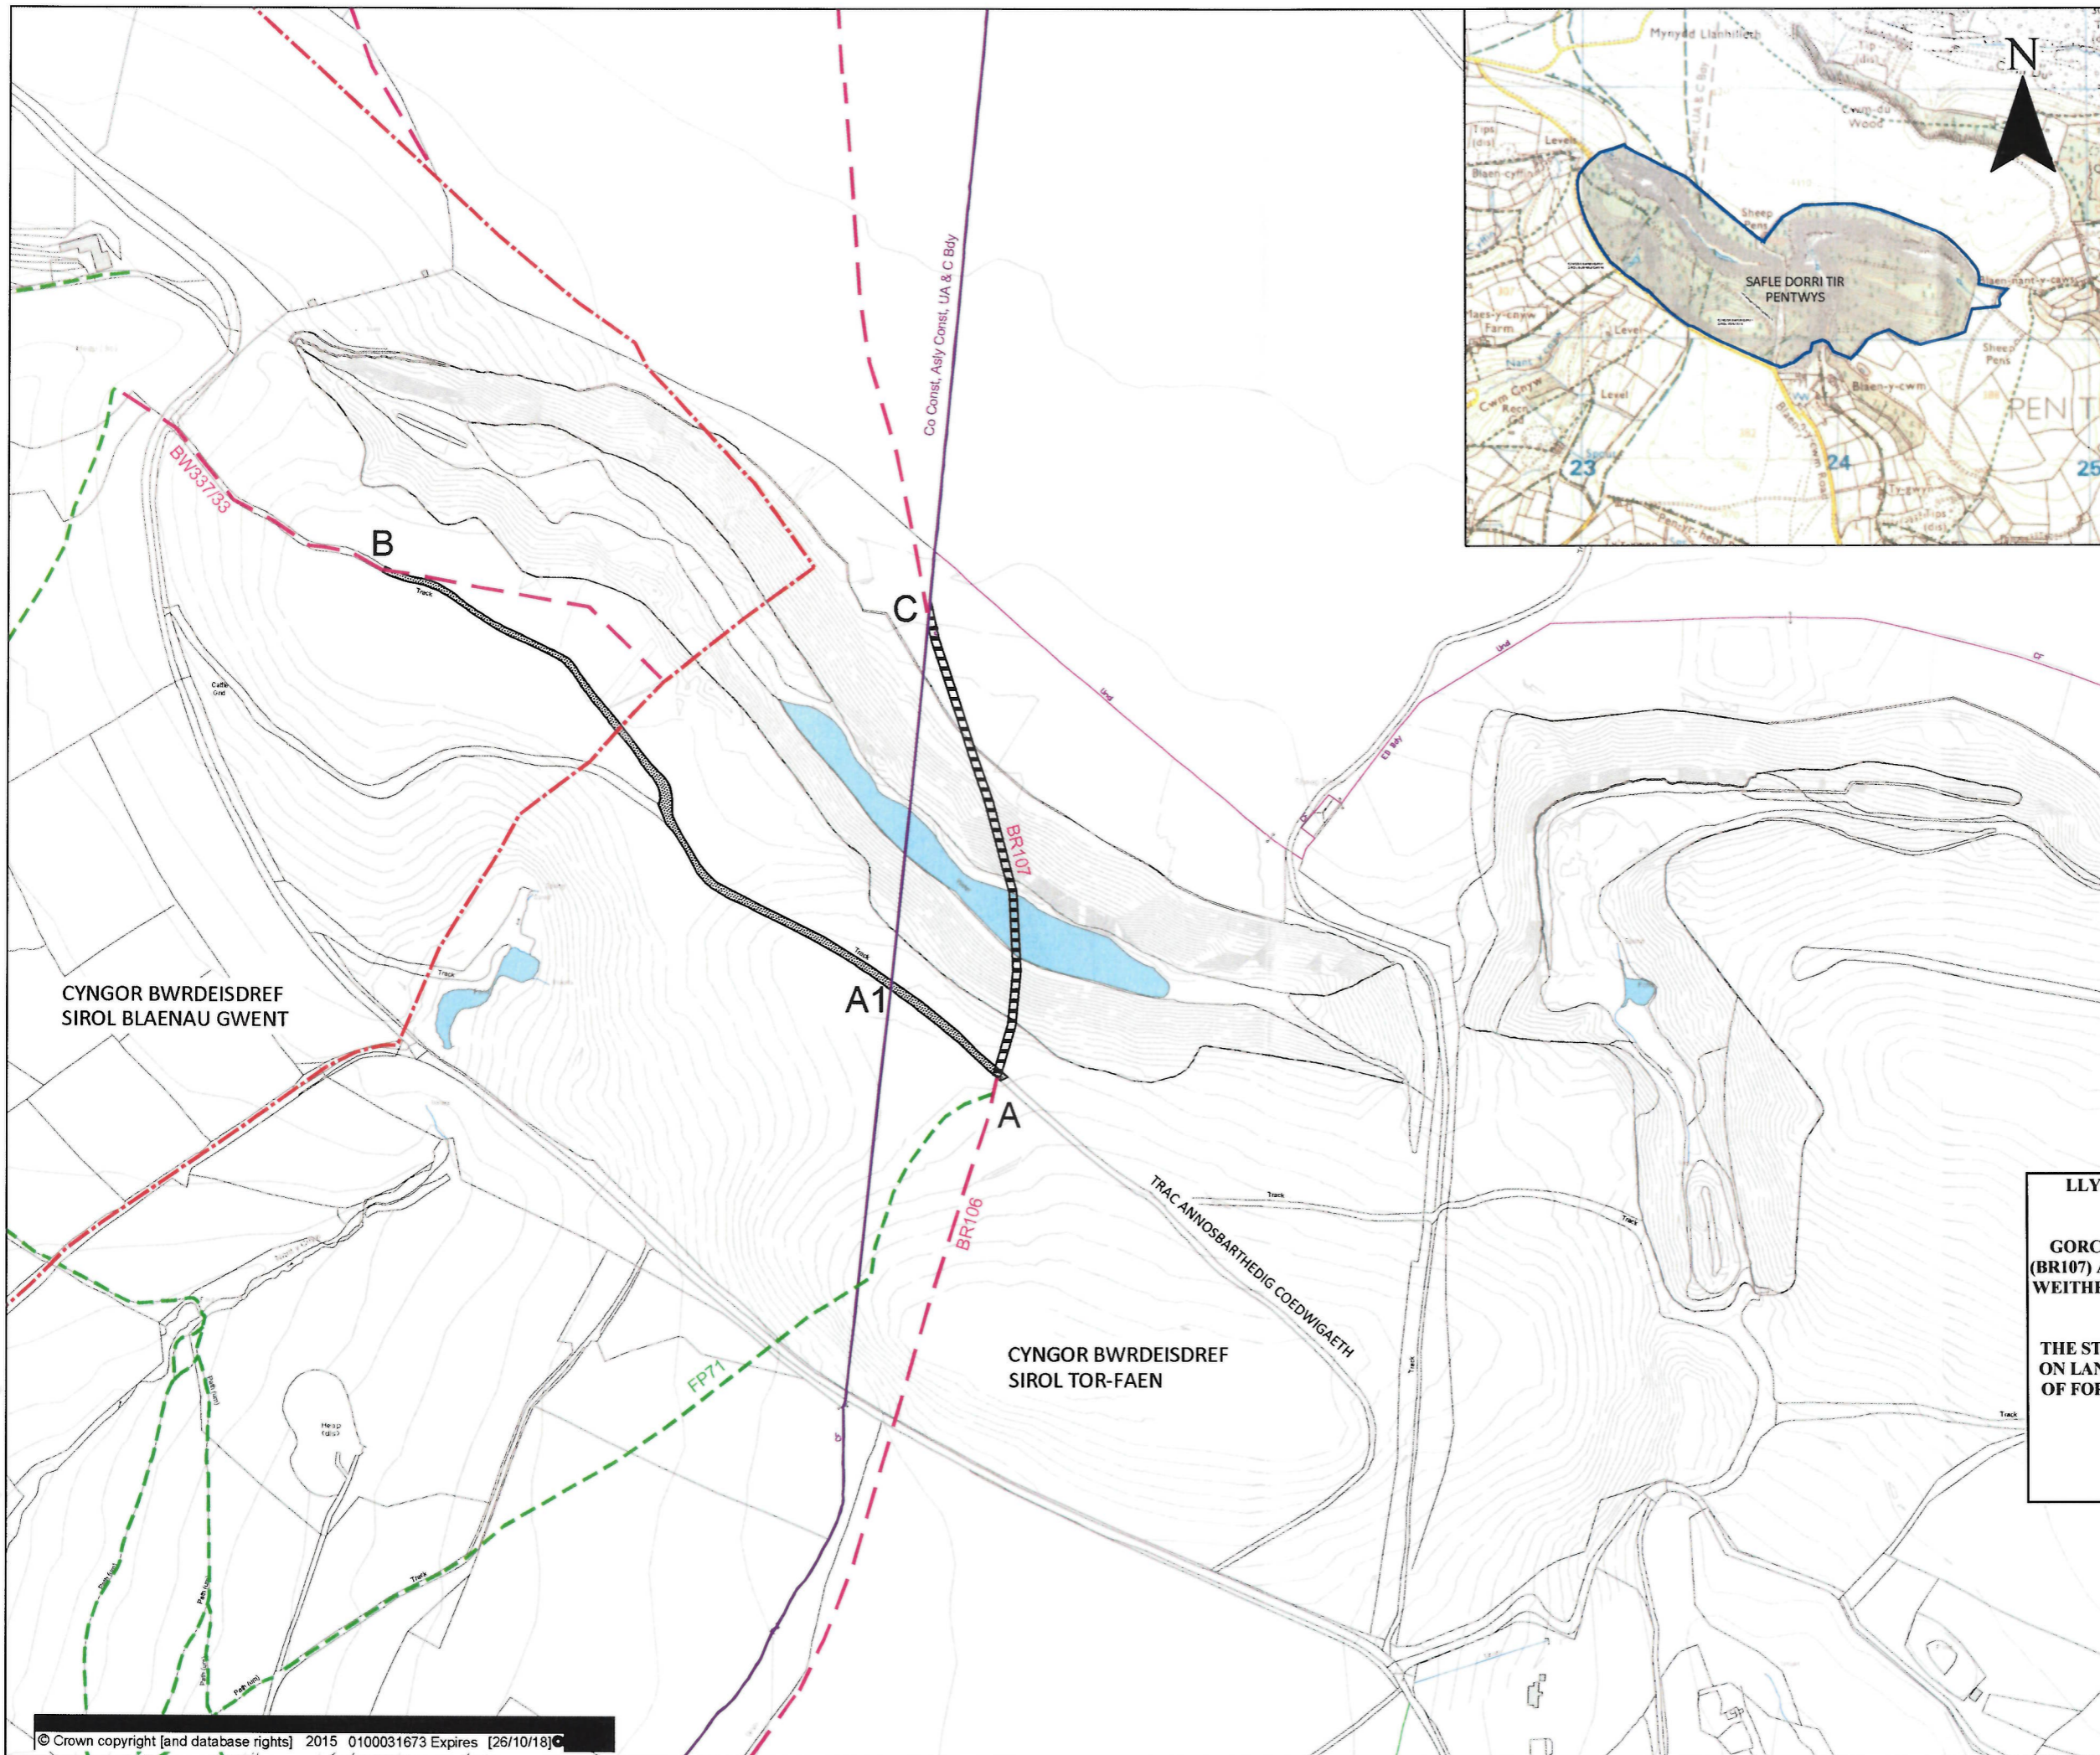

LEGEND

	LLWYBR CEFFYL CYFREDOL Y CYNIGIR EI DERFYNU
	LLWYBR CEFFYL NEWYDD ARFAETHEDIG
	MANNAU DECHRAU/DIWEDD EITHAF
	LLWYBR CEFFYL CYFREDOL
	LLWYBR CEFFYL/LLWYBR CERT CYFREDOL
	LLWYBR TROED CYFREDOL
	FFIN Y FWRDEISDREF SIROL

CYNGOR BWRDEISDREF SIROL BLAENAU GWENT

CYNGOR BWRDEISDREF SIROL TOR-FAEN

TRAC ANNOSBARTHEDIG COEDWIGAETH

LLYWODRAETH CYMRU / WELSH GOVERNMENT TRAFNIDIAETH / TRANSPORT

GORCHYMYN CAU PRIFFYRDD (LLWYBR CEFFYLAU (BR107) AR DIR YN NHRPENTWYS (BWRIAD I ADFER HEN WEITHFEYDD MWYNGLODDIO BRIG YN NHRPENTWYS) TORFAEN) 201-

THE STOPPING UP OF HIGHWAYS (BRIDLEWAY (BR107) ON LAND AT TIR PENTWYS (PROPOSED RECLAMATION OF FORMER OPEN CAST WORKINGS AT TIR PENTWYS) TORFAEN) ORDER 201-

Deposited Plan/Y Plan a Adnewwyd
File No/ Rhif y Ffeil: qA1343288

SAFLE DORRI TIR PENTWYS CUT

DARGYFEIRIAD ARFAETHEDIG I'R LLWYBR CEFFYL BR107

001/A

Scale 1:4000 @A3 Date EBRILL 2018

404.00542.00002.07.001A.1 Llwybr Troed.dwg

© Crown copyright [and database rights] 2015 0100031673 Expires [26/10/18]

© This drawing and its content are the copyright of SLR Consulting Ltd and may not be reproduced or amended except by prior written permission. SLR Consulting Ltd accepts no liability for any amendments made by other persons.