


ALLWEDD/KEY

- TERFYN CYFLYMDER O 30 MYA
PERMANENT 30 MPH LIMIT
- TERFYN CYFLYMDER O 50 MYA
PERMANENT 50 MPH LIMIT

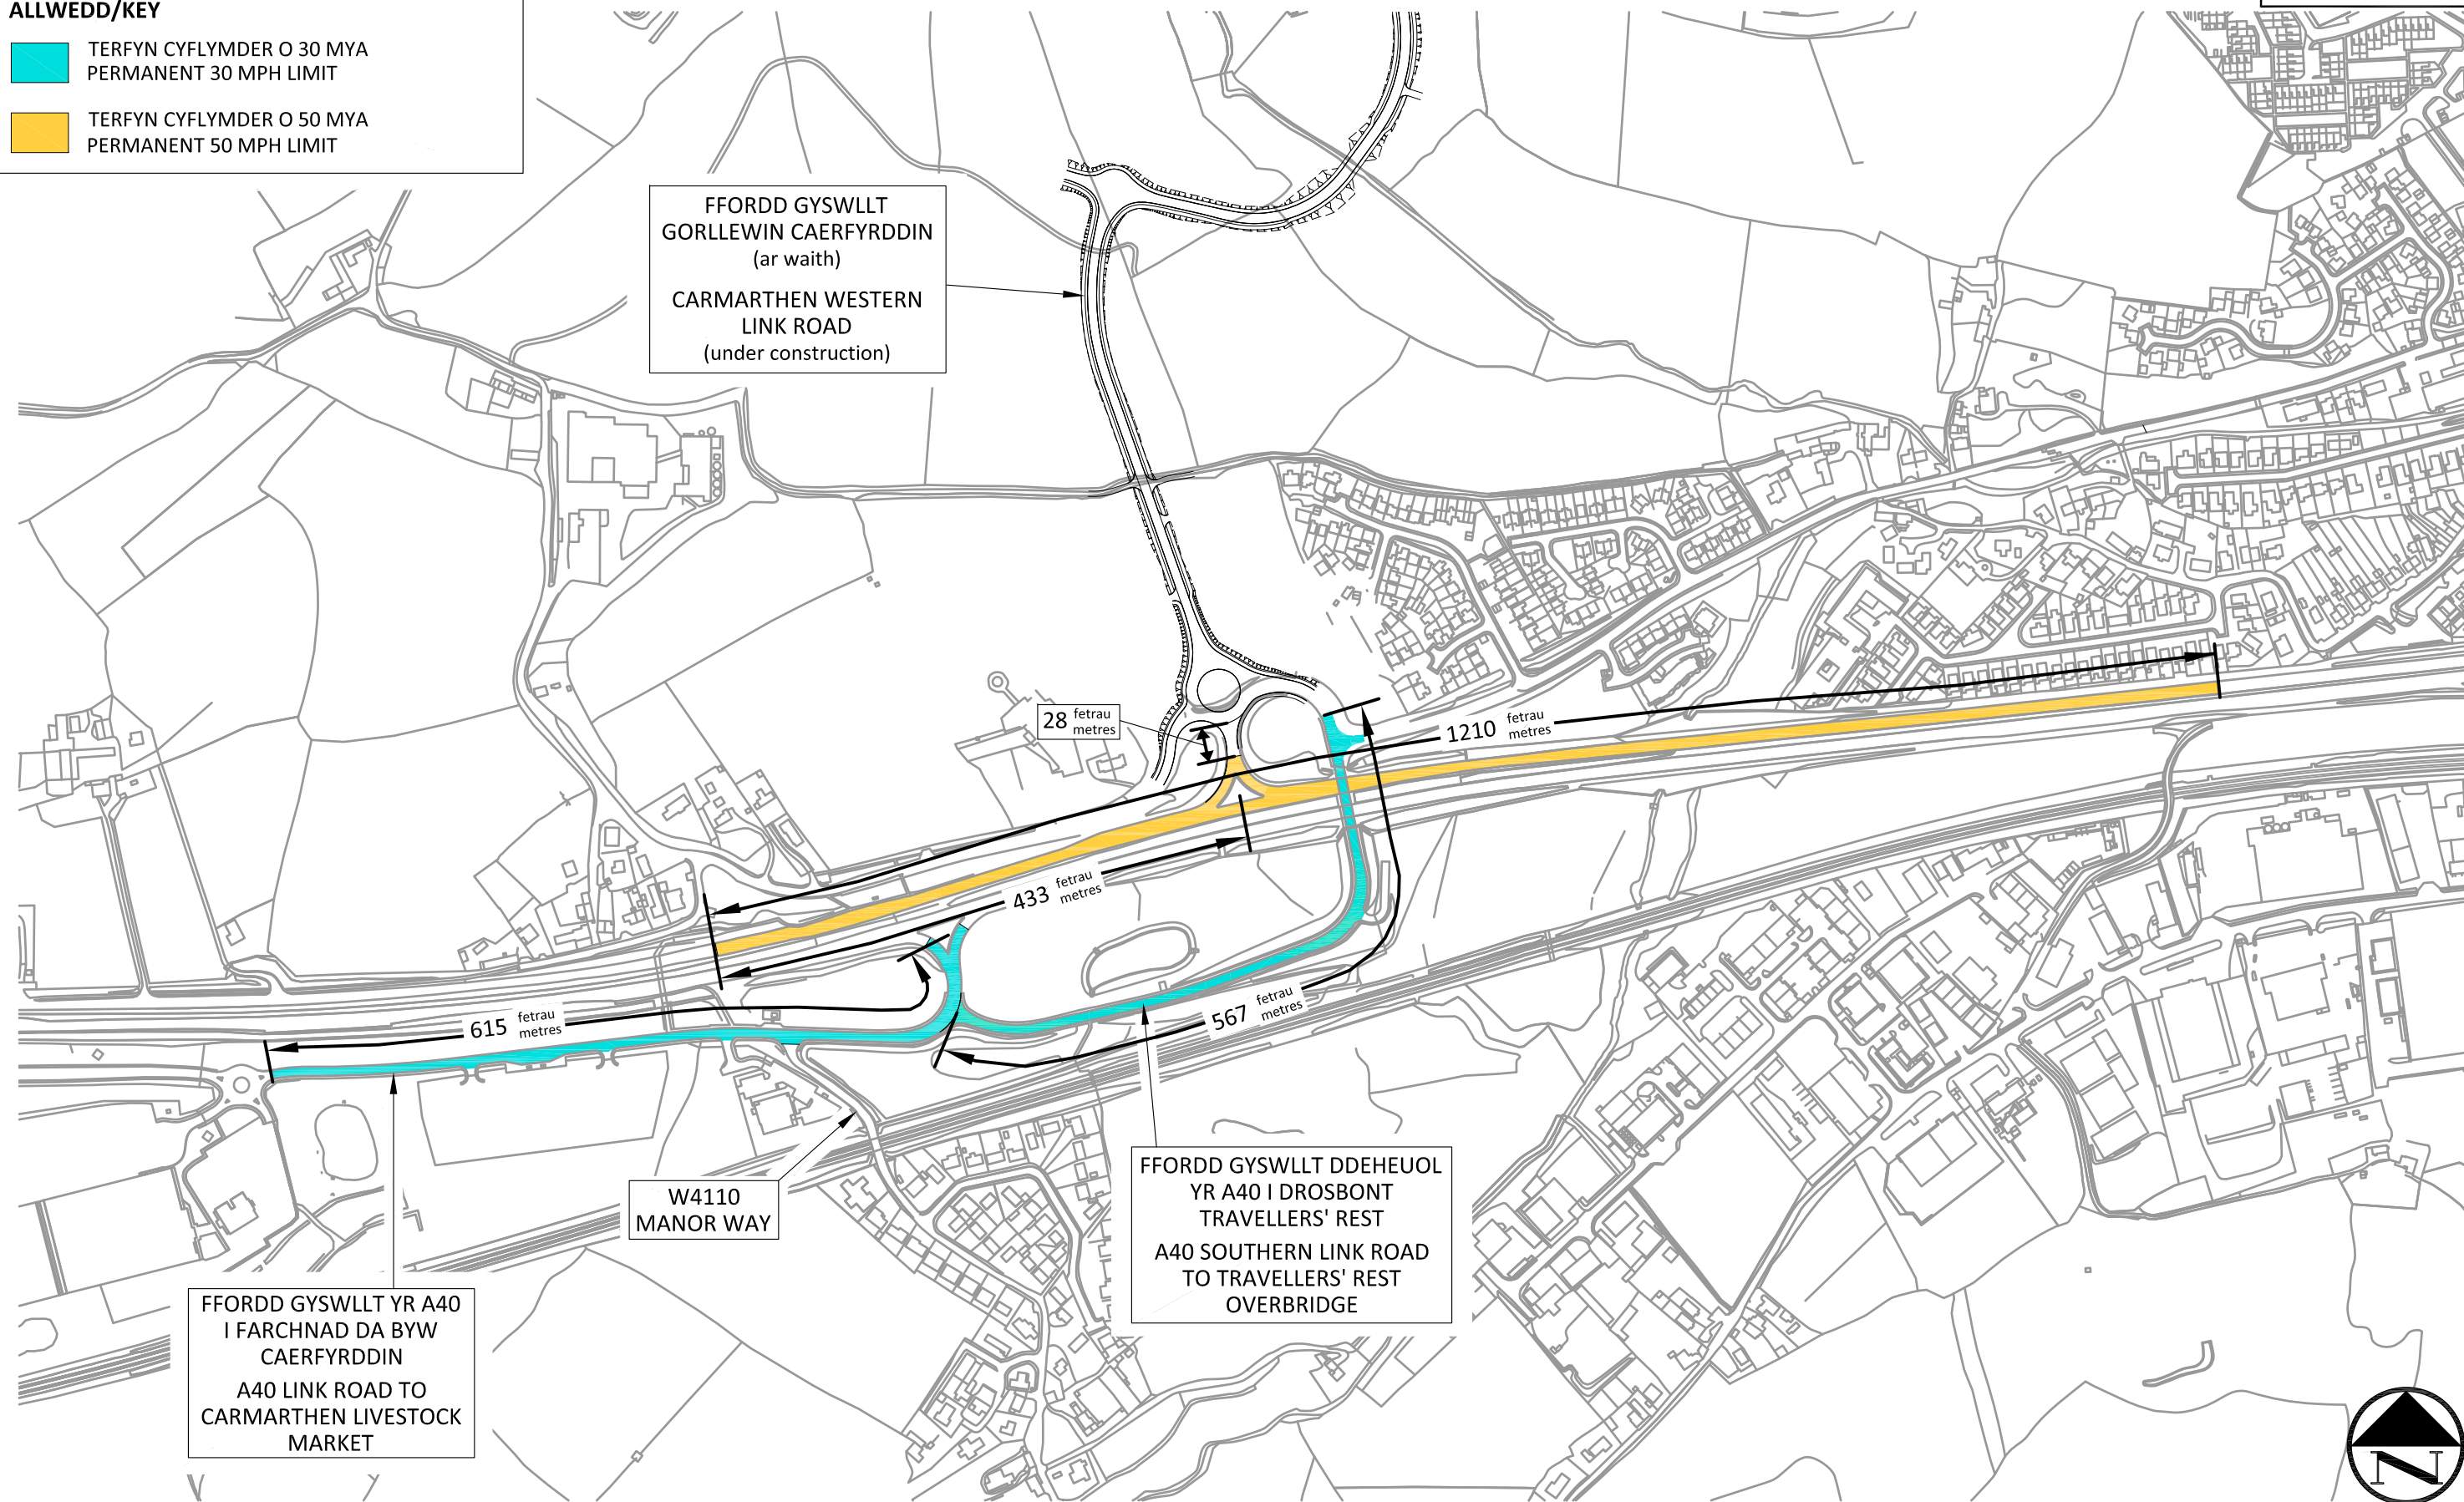

Cyngor Sir Gâr Carmarthenshire County Council

EICH CYNGOR arleinamdani
www.sirgar.llyw.cymru

YOUR COUNCIL doitonline
www.carmarthenshire.gov.wales

Stephen G Pilliner
Pennaeth Trafnidiaeth a Pheirianeg,
Adran Amgylchedd, Parc Myrddin,
Waun Dew, Caerfyrddin,
Sir Caerfyrddin SA31 1HQ

Head of Highways & Transport
Environment Department,
Parc Myrddin, Richmond Terrace,
Carmarthen, Carmarthenshire SA31 1HQ

ADOL REV	DYDDIAD DATE	DISGRIFIAD O'R ADOLYGIAD REVISION DESCRIPTION	ADOL GAN REV BY	ARCHWILIO CHECKED	DYDD ARCH DATE CHD
Status	CONSULTATION	CYHOEDDIWYD AT Y DBEN A NODIR YN UNIG ISSUED FOR THE PURPOSE SHOWN ONLY			

Project Proiect	CEFNFORDD YR A40 TRAVELLERS' REST THE A40 TRUNK ROAD TRAVELLERS' REST
Title Teitl	GORCHYMYN TERFYN CYFLYMDER 30MYA A 50MYA 30MPH AND 50MPH SPEED LIMIT ORDER

Made By Gwnaed Gan	Date Dyddiad	Checked Archwilio	Date Dyddiad	Authorised Awdurdodi	Date Dyddiad
JM	12.5.18
Scale Graddfa	Project no. • Rhif y Proiect		Drawing no. • Rhif y Darlun		
1:5,000	80/0041/134		41134/PSL-01		
				Revision Adolygiad	-