

Cyfeirnod Ref	Hyd (m) Length(m)	Lled (m) Width(m)	Arwynebedd (m ² sgwâr) Area(sq.m)	Cyfesurynnau Co-ordinates	
				Dechrau Start	Diwedd End
1	59.3	15.7	403.24	X=304799 - Y=205928	X=304776 - Y=205981
2	6.7	1.9	12.5	X=304772 - Y=205984	X=304779 - Y=205985
3	65	43.7	460	X=304832 - Y=205932	X=304863 - Y=205999
4	30.7	2.1	66	X=304844 - Y=205933	X=304868 - Y=205937

Allwedd: Prifffyrdd i'w cau a'u dadgyfeirio
Highways proposed to be stopped up or diverted

Mynediad preifat i'w cau
Private means of access to be stopped up

Rev	Dwn	Chkg	App'd	Description	Date
P03	TJ	IP	IP	Scale changed to 1:1250 @ A3. Design updated.	19/03/2019
P02	TJ	IP	IP	Scale changed. References 2 & 3 combined. Reference 5 added. 'Existing highway to be improved' and 'New Highway' removed. Welsh translations added.	18/01/2019
P01	TJ	IP	IP	Existing highway boundary updated.	20/11/2018
P00	MJ	IP	IP	First Issue.	12/12/2016

Purpose of Issue
S2 - Er Gwybodaeth S2 - For Information

Classification
Cyfrinachol ac yn Gyfreithiol Freintiedig Commercial in Confidence

Client

Mae Gweinidogion Cymru yn ardystio drwy hyn mai hwn yw'r plan y cyfeirir ato yng Ngorchymyn Cau Prifffyrdd (Gorsaf Fysiau Merthyr Tudful, Tir Cyfagos I Heol Yr Alarch, Merthyr Tudful) 201-

The Welsh Ministers Hereby Certify That This Is The Plan Referred To In The Stopping Up Of Highways (Merthyr Tydfil Bus Station, Land Adjacent To Swan Street, Merthyr Tydfil) Order 2019

plan a adnewydd A / deposited plan A

Dyddiedig/Dated: 27 Tachwedd / November 2019

Richard Morgan
Pennaeth Cynllunio, Rheoli Asedau a Safonau / Head of Planning, Asset Management and Standards
Llywodraeth Cymru / Welsh Government

Scale @ A3	Drawn	Checked	Approved
1:1250	MAJ	IP	IP
Project No.	Date		
CS/083694	20/03/2017		
Drawing Identifier	BS1192 Compliant		
Project - Originator - Zone - Level - File Type - Role - Number	rev		
MBS-CAP-00-XX-DR-A-TR05	P03		

Atgynhychir y map hwn o Ddeunydd yr Ordnance Survey gyda chaniatâd yr Ordnance Survey ar ran Rheolwr Llyfrfa Ei Mawrhydi © Hawlfraint y Goron.
Mae atgynhychu heb ganiatâd yn torri hawlfraint y Goron a gall hyn arwain at erliad neu achos sifil.


This map is reproduced from Ordnance Survey material with the permission of Ordnance Survey on behalf of the Controller of Her Majesty's Stationery Office © Crown copyright.
Unauthorised reproduction infringes Crown copyright and may lead to prosecution or civil proceedings.
Cyngor Bwrdeistref Sirol Merthyr Tudful Merthyr Tydfil County Borough Council. Licence No. MSA-DMER100

CAPITA
Civil Engineering

St David's House, Pascal Close, St Mellons, Cardiff, CF3 0LW
029 2080 3500
www.capitaproperty.co.uk
Capita Property and Infrastructure Ltd.

Print Date: 05/04/2019 12:37:57

A

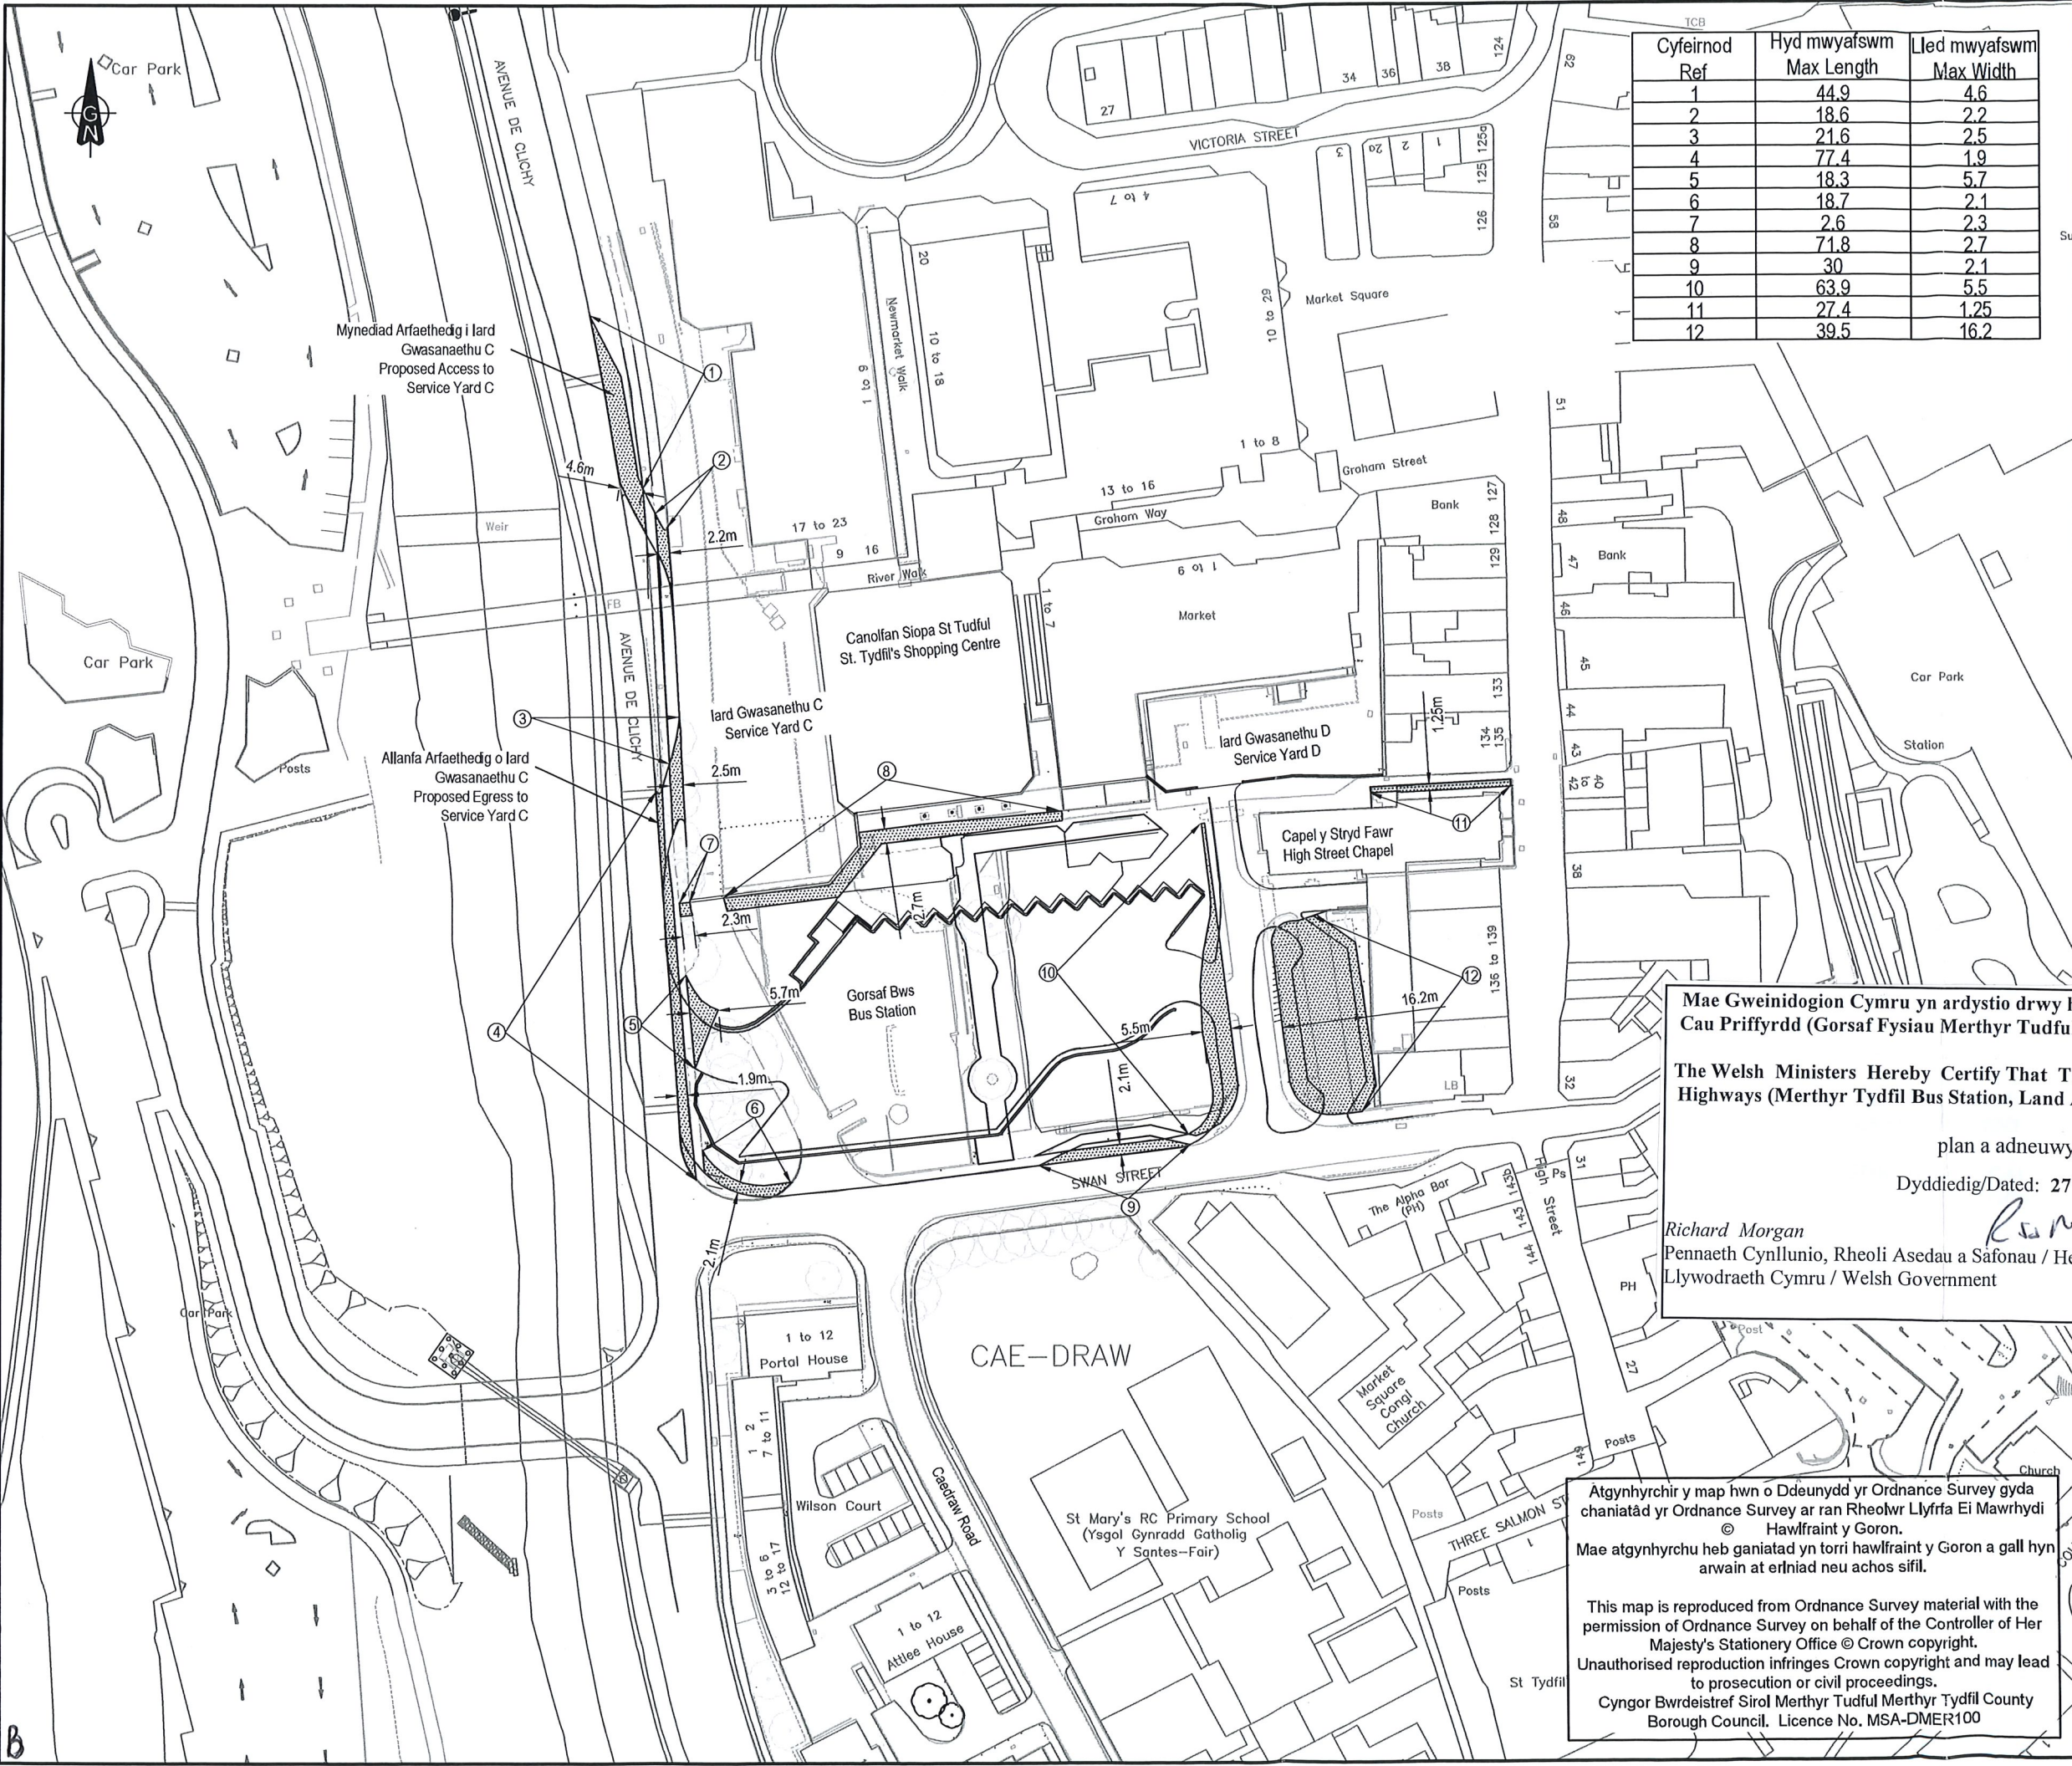

Cyfeirnod Ref	Hyd mwyafswm Max Length	Lled mwyafswm Max Width
1	44.9	4.6
2	18.6	2.2
3	21.6	2.5
4	77.4	1.9
5	18.3	5.7
6	18.7	2.1
7	2.6	2.3
8	71.8	2.7
9	30	2.1
10	63.9	5.5
11	27.4	1.25
12	39.5	16.2

Allwedd: Legend:

Prifffordd Newydd
New Highway

Rev	Dwn	Chk'd	App'd	Description	Date
P04	TJ	IP	IP	Scale changed to 1:1250 @A3, Design updated.	19/03/2019
P03	TJ	IP	IP	Scale changed. 'Highways proposed to be stopped up or diverted', 'Private means of access to be stopped up', & 'Existing highway to be improved' removed, Welsh translations added. 'New Highway' references updated.	18/01/2019
P02	TJ	IP	IP	Area 7 added.	05/12/2018
P01	TJ	IP	IP	Existing highway boundary updated.	20/11/2018
P00	MJ	IP	IP	First Issue.	12/12/2016

Purpose of Issue
S2 - Er Gwybodaeth S2 - For Information

Classification
Cyfrinachol ac yn Gyfreithiol Freintiedig Commercial in Confidence

Client

Mae Gweinidogion Cymru yn ardstyio drwy hyn mai hwn yw'r plan y cyfeirir ato yng Ngorchymyn Cau Prifffyrdd (Gorsaf Fysiau Merthyr Tudful, Tir Cyfagos I Heol Yr Alarch, Merthyr Tudful) 201-

The Welsh Ministers Hereby Certify That This Is The Plan Referred To In The Stopping Up Of Highways (Merthyr Tydfil Bus Station, Land Adjacent To Swan Street, Merthyr Tydfil) Order 2019

plan a adnewydd B / deposited plan B

Dyddiedig/Dated: 27 Tachwedd / November 2019

Richard Morgan
Pennaeth Cynllunio, Rheoli Asedau a Safonau / Head of Planning, Asset Management and Standards
Llywodraeth Cymru / Welsh Government

Scale @ A3	Drawn	Checked	Approved
1:1250	MAJ	IP	IP

Project No.	Date
CS/083694	07/12/2016

Drawing Identifier	BS1192 Compliant
MBS-CAP-00-XX-DR-A-TR06	P04


Atgynhychir y map hwn o Ddeunydd yr Ordnance Survey gyda chaniatâd yr Ordnance Survey ar ran Rheolwr Llyfrfa Ei Mawrhydi © Hawlfraint y Goron.
Mae atgynhychu heb ganiatâd yn torri hawlfraint y Goron a gall hyn arwain at erfiad neu achos sifil.

This map is reproduced from Ordnance Survey material with the permission of Ordnance Survey on behalf of the Controller of Her Majesty's Stationery Office © Crown copyright.
Unauthorised reproduction infringes Crown copyright and may lead to prosecution or civil proceedings.
Cyngor Bwrdeistref Sirol Merthyr Tudful Merthyr Tydfil County Borough Council. Licence No. MSA-DMER100

CAPITA
Civil Engineering

St David's House, Pascal Close, St Mellons, Cardiff, CF3 0LW
029 2080 3500
www.capitaproperty.co.uk
Capita Property and Infrastructure Ltd.

Print Date: 05/04/2019 12:38:39

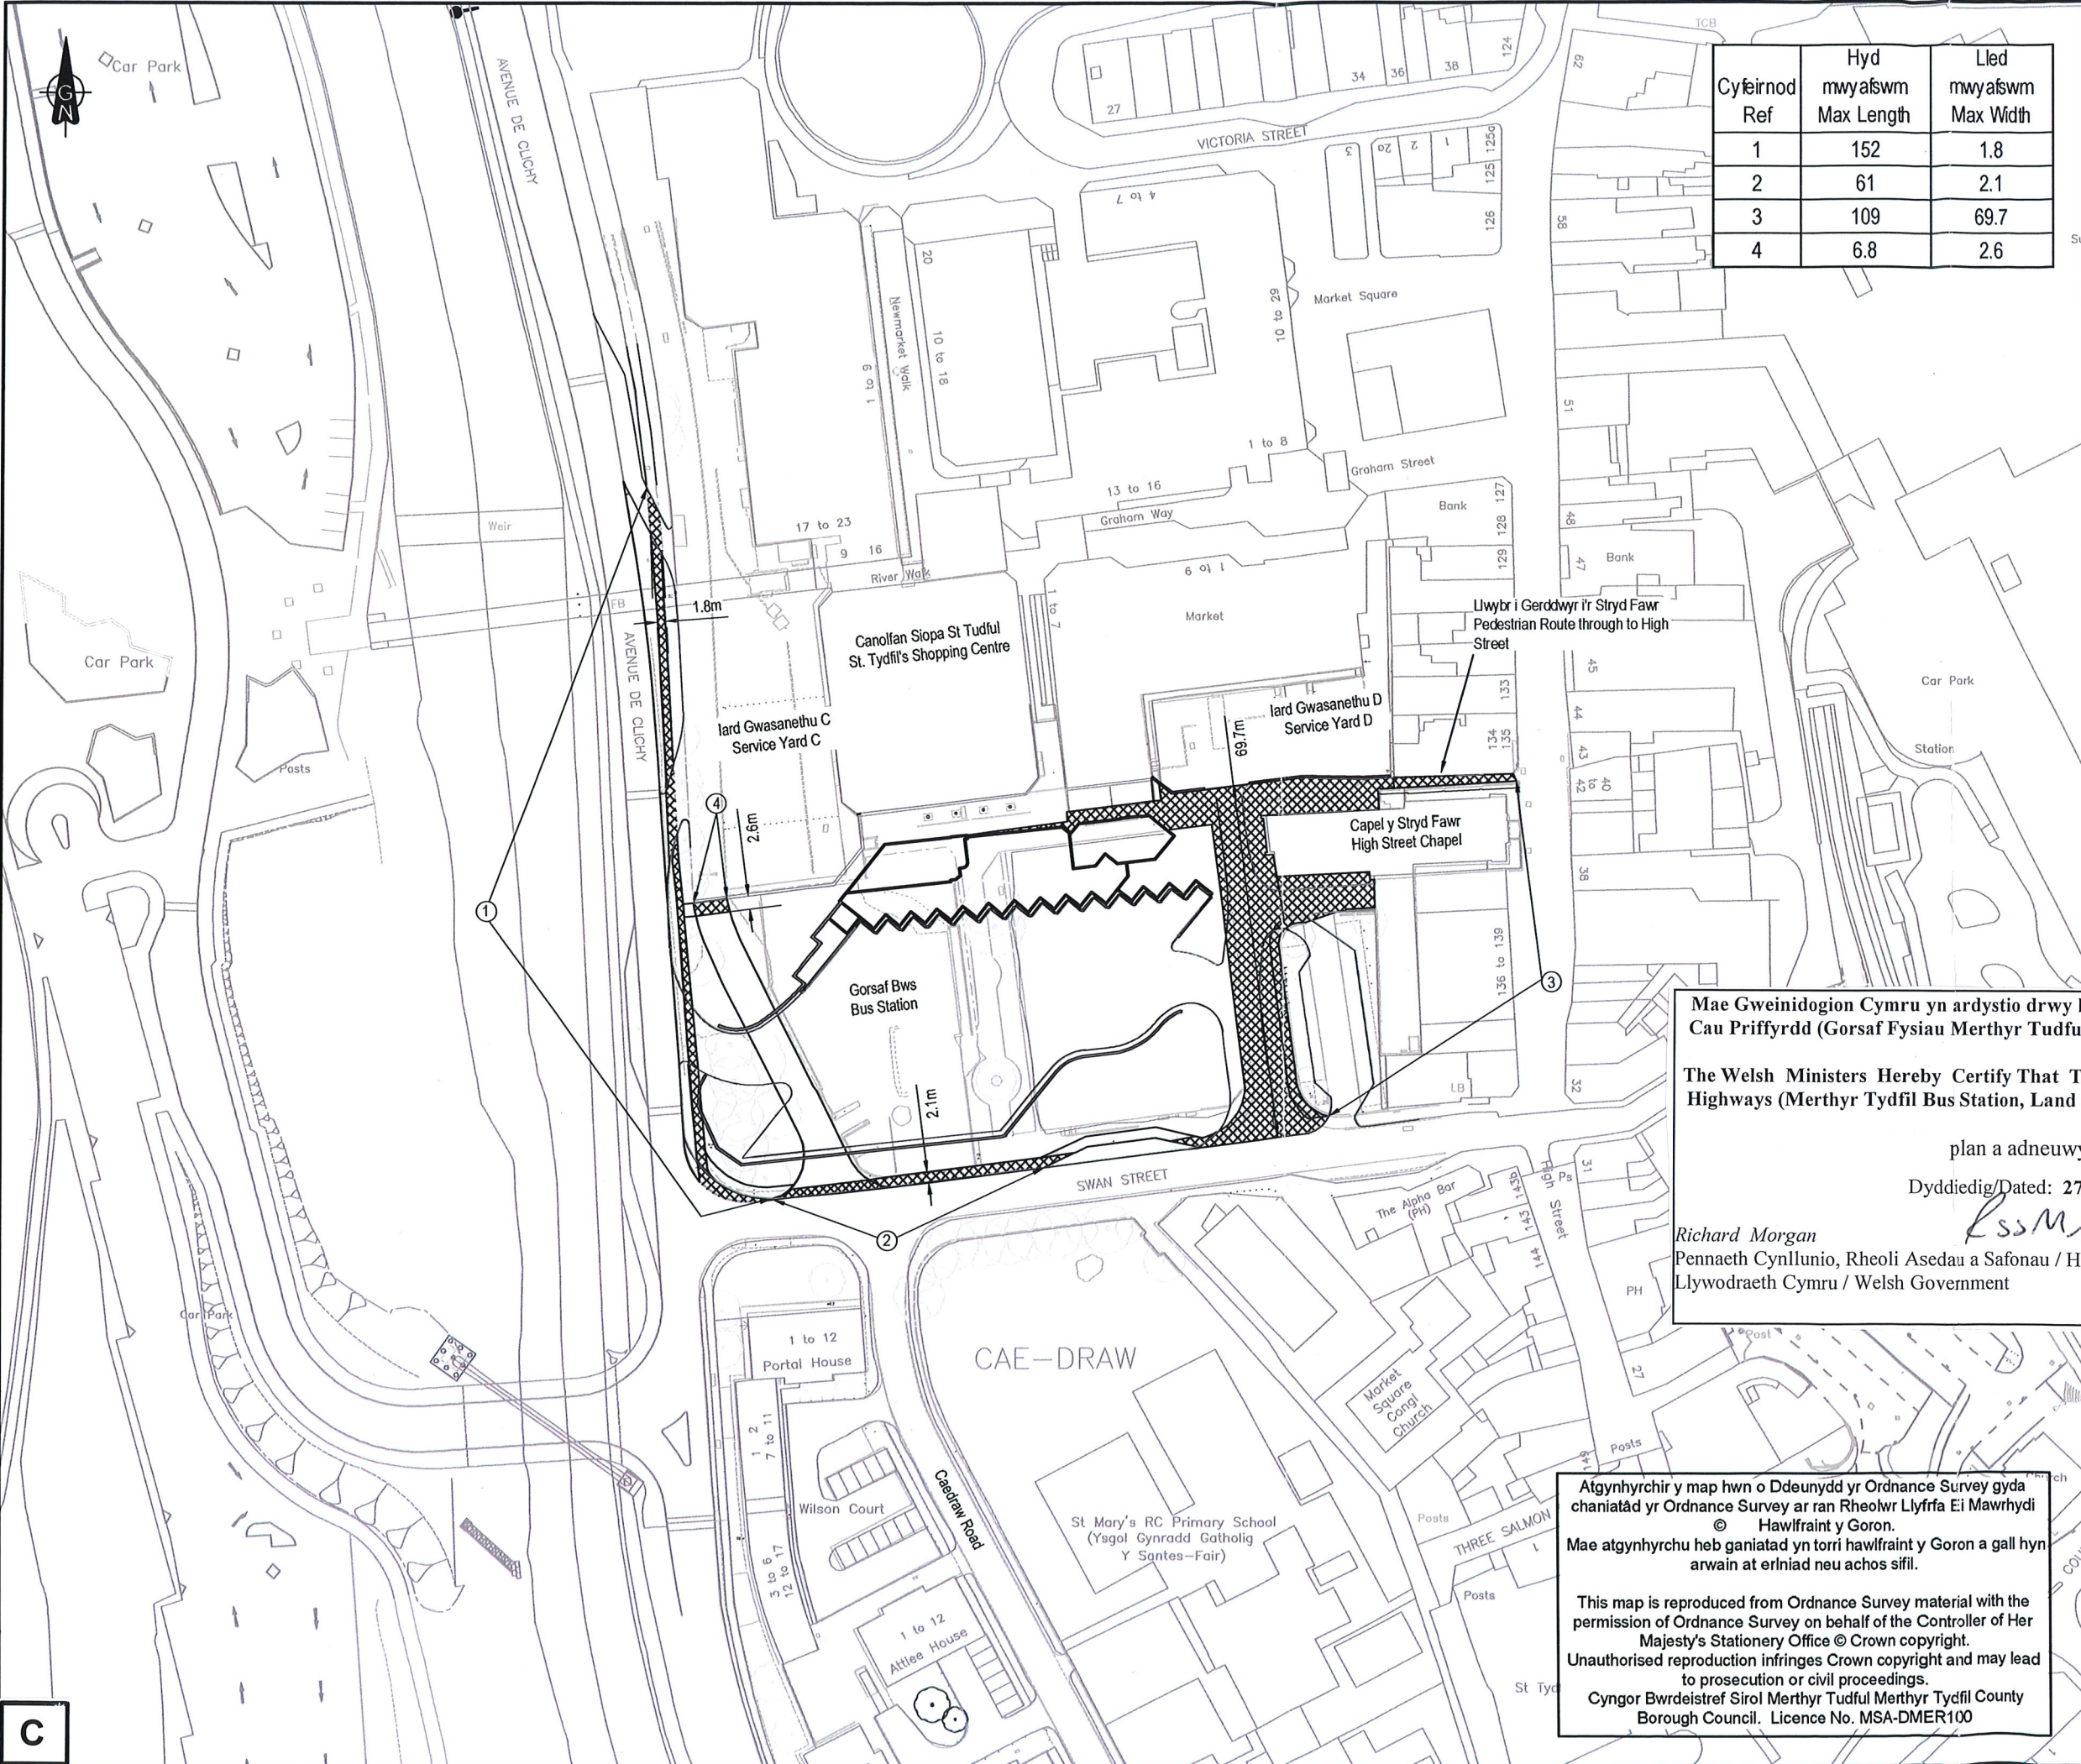

Cyfeirnod Ref	Hyd mwyafswm Max Length	Lled mwyafswm Max Width
1	152	1.8
2	61	2.1
3	109	69.7
4	6.8	2.6

Allwedd: Legend:
 Prifordd cyfredol i'w gwella
 Existing highway to be improved

Rev	Dwn	Chk'd	App'd	Description	Date
P02	TJ	IP	IP	Scale changed to 1:1250 @ A3. Design updated.	19/03/2019
P01	TJ	IP	IP	Scale changed. 'Highways proposed to be stopped up or diverted', 'Private means of access to be stopped up' & 'New Highway' removed. References 3,4,5 & 6 combined. Welsh translations added.	18/01/2019
P00	TJ	IP	IP	First Issue.	05/12/2018

Purpose of Issue
S2 - Er Gwybodaeth S2 - For Information
 Classification
 Cyfrinachol ac yn Gyfreithiol Freintiedig Commercial in Confidence
 Client

Mae Gweinidogion Cymru yn ardstio drwy hyn mai hwn yw'r plan y cyfeirir ato yng Ngorchymyn Cau Prifffyrdd (Gorsaf Fysiau Merthyr Tudful, Tir Cyfagos I Heol Yr Alarch, Merthyr Tudful) 201-

The Welsh Ministers Hereby Certify That This Is The Plan Referred To In The Stopping Up Of Highways (Merthyr Tydfil Bus Station, Land Adjacent To Swan Street, Merthyr Tydfil) Order 2019

plan a adnewydd C / deposited plan C
 Dyddiedig/Dated: 27 Tachwedd / November 2019

Richard Morgan
 Pennaeth Cynllunio, Rheoli Asedau a Safonau / Head of Planning, Asset Management and Standards
 Llywodraeth Cymru / Welsh Government

Scale @ A3	Drawn	Checked	Approved
1:1250	TAJ	IP	IP

Project No. CS/083694 Date 05/12/2018

Drawing Identifier MBS-CAP-00-XX-DR-A-TR07
 Project - Originator - Zone - Level - File Type - Role - Number rev P02
 BS1192 Compliant

Atgynhychir y map hwn o Ddeunydd yr Ordnance Survey gyda chaniatâd yr Ordnance Survey ar ran Rheolwr Llyfrfa Ei Mawrhydi © Hawffraint y Goron.
 Mae atgynhychu heb ganiatâd yn torri hawffraint y Goron a gall hyn arwain at erlriad neu achos sifil.

This map is reproduced from Ordnance Survey material with the permission of Ordnance Survey on behalf of the Controller of Her Majesty's Stationery Office © Crown copyright.
 Unauthorised reproduction infringes Crown copyright and may lead to prosecution or civil proceedings.
 Cyngor Bwrdeistref Sirol Merthyr Tudful Merthyr Tydfil County Borough Council. Licence No. MSA-DMER100

CAPITA
 Civil Engineering
 St David's House, Pascal Close, St Mellons, Cardiff, CF3 0LW
 029 2080 3500
 www.capitaproperty.co.uk
 Capita Property and Infrastructure Ltd.