
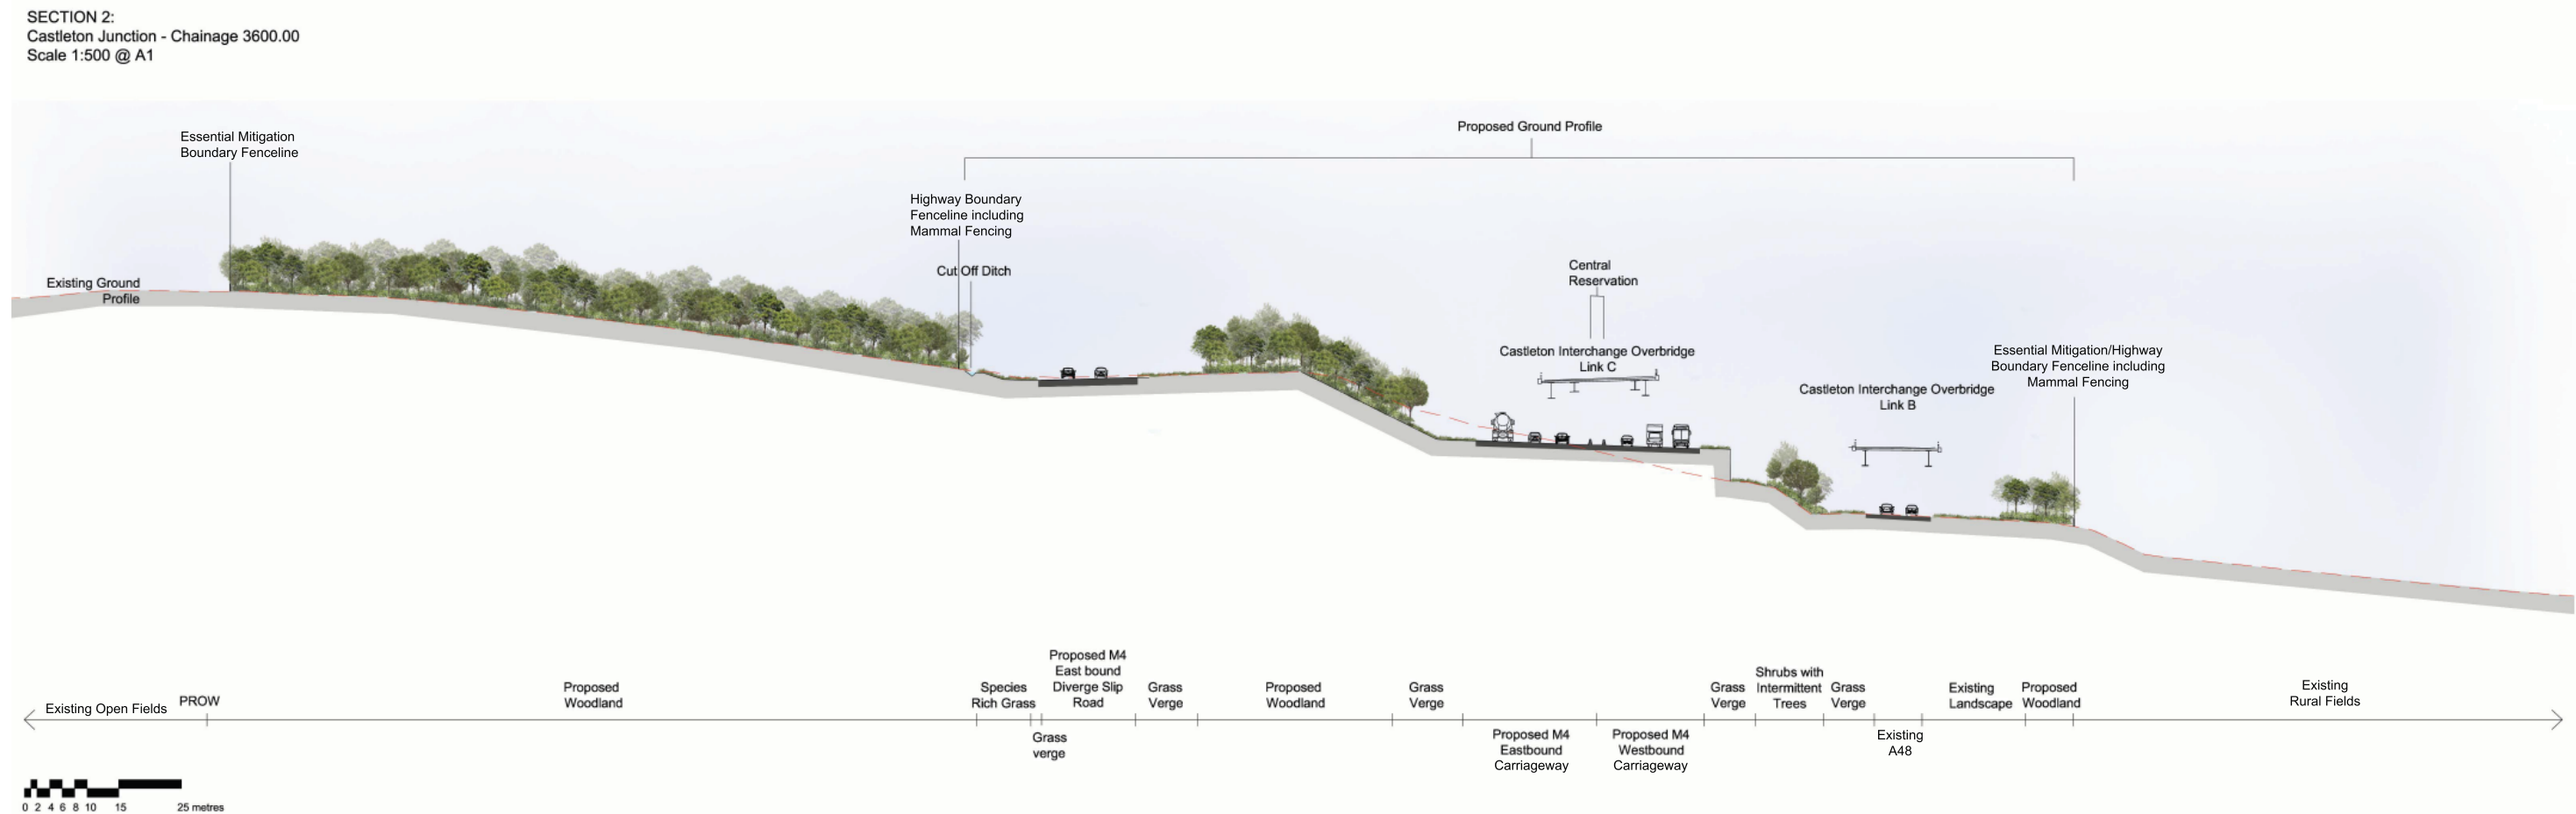



O:\8235 M4 Newport Relief Motorway\Tech\Drawings\8235-0391-01.dwg    Ordnance Survey data © Crown copyright and database right 2015

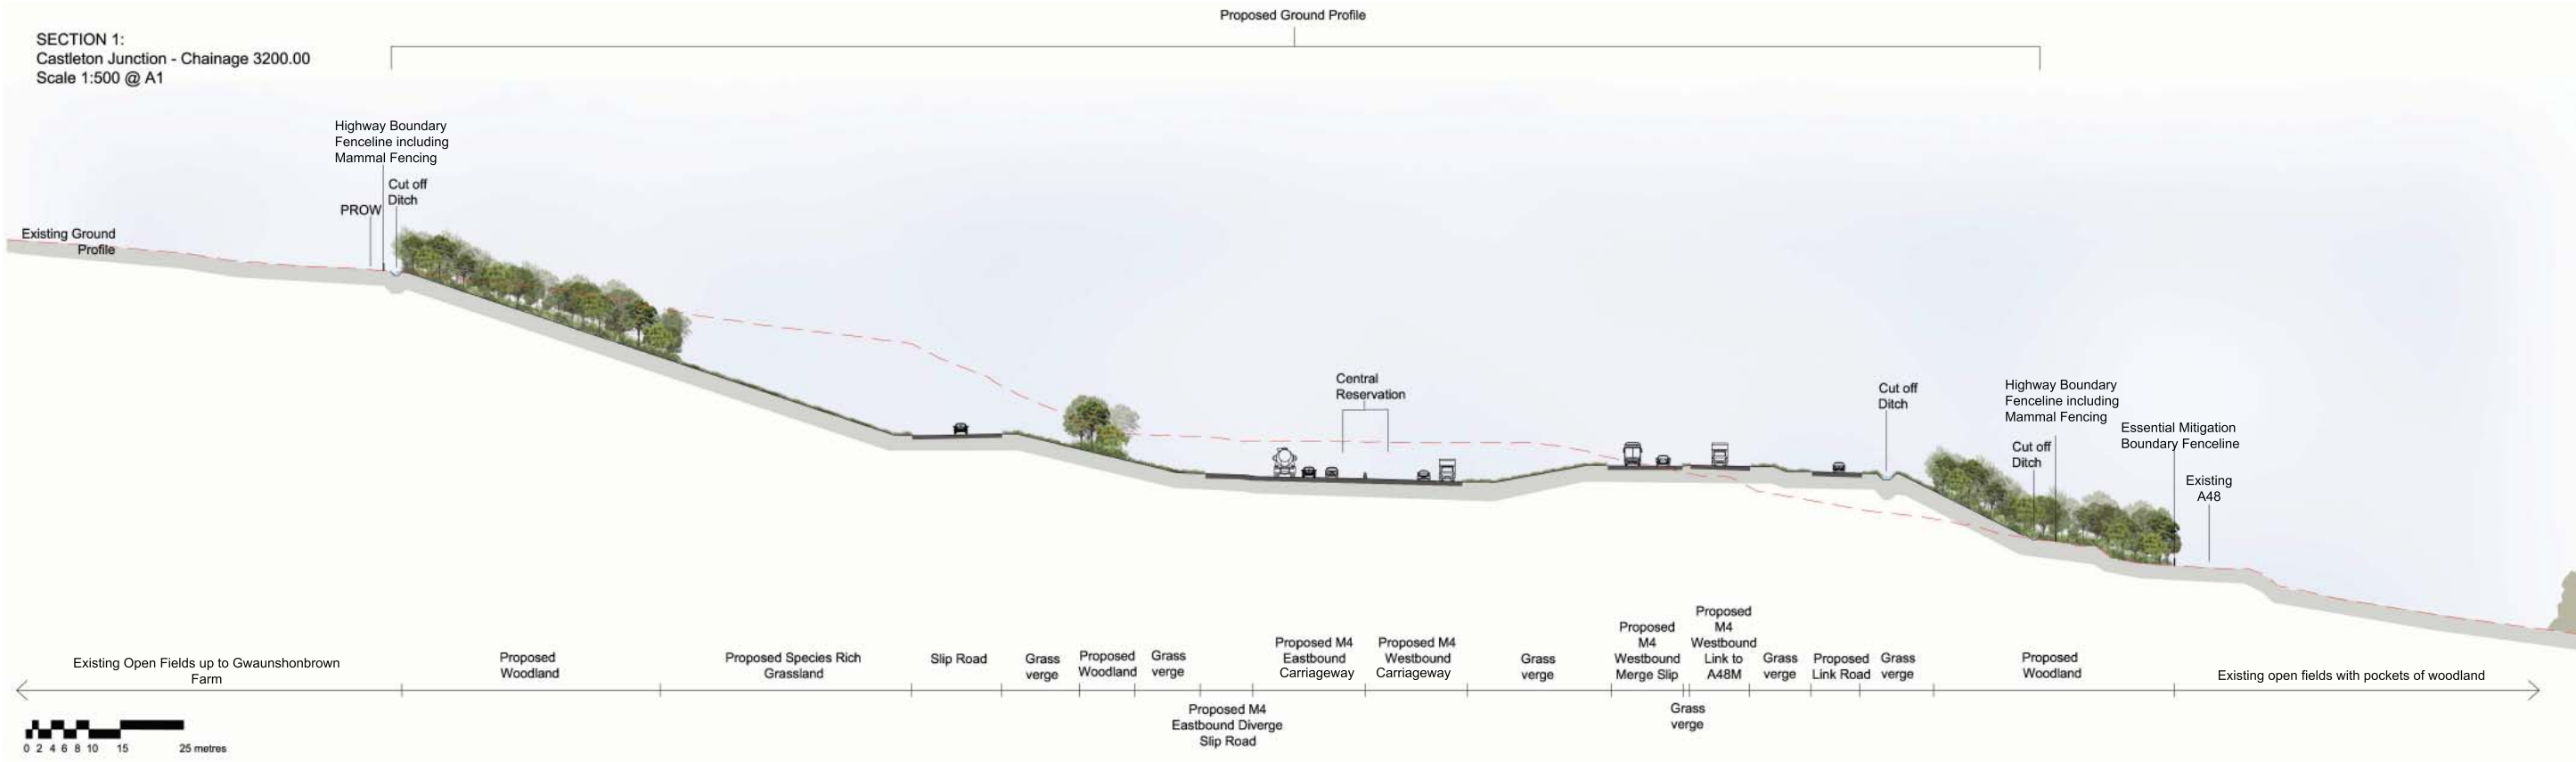


Notes //


For location of indicative sections refer to ES Chapter 2, Figures 2.6 a-p Environmental Masterplans

 Llywodraeth Cymru Welsh Government	Figure: 2.7 a		Revision: 1		
	Date: March 2016		Status: At Issue		
	Drawn: ERM		Checked: NJR		
	Scale: 1:500 @ A1 1:250 @ A3				
	© Crown copyright and database right 2016. Ordnance Survey 100021874. Welsh Government. © Hawffraint a hawliau cronfa ddata'r Goron 2016. Rhif Trwydded yr Arolwg Ordnans 100021874.				
Environmental Statement		dwg ref:			
New Section of Motorway Indicative Landscape Sections					
Sheet 1 of 13					


SECTION 3:  
Castleton Junction - Chainage 3850.00  
Scale 1:500 @ A1

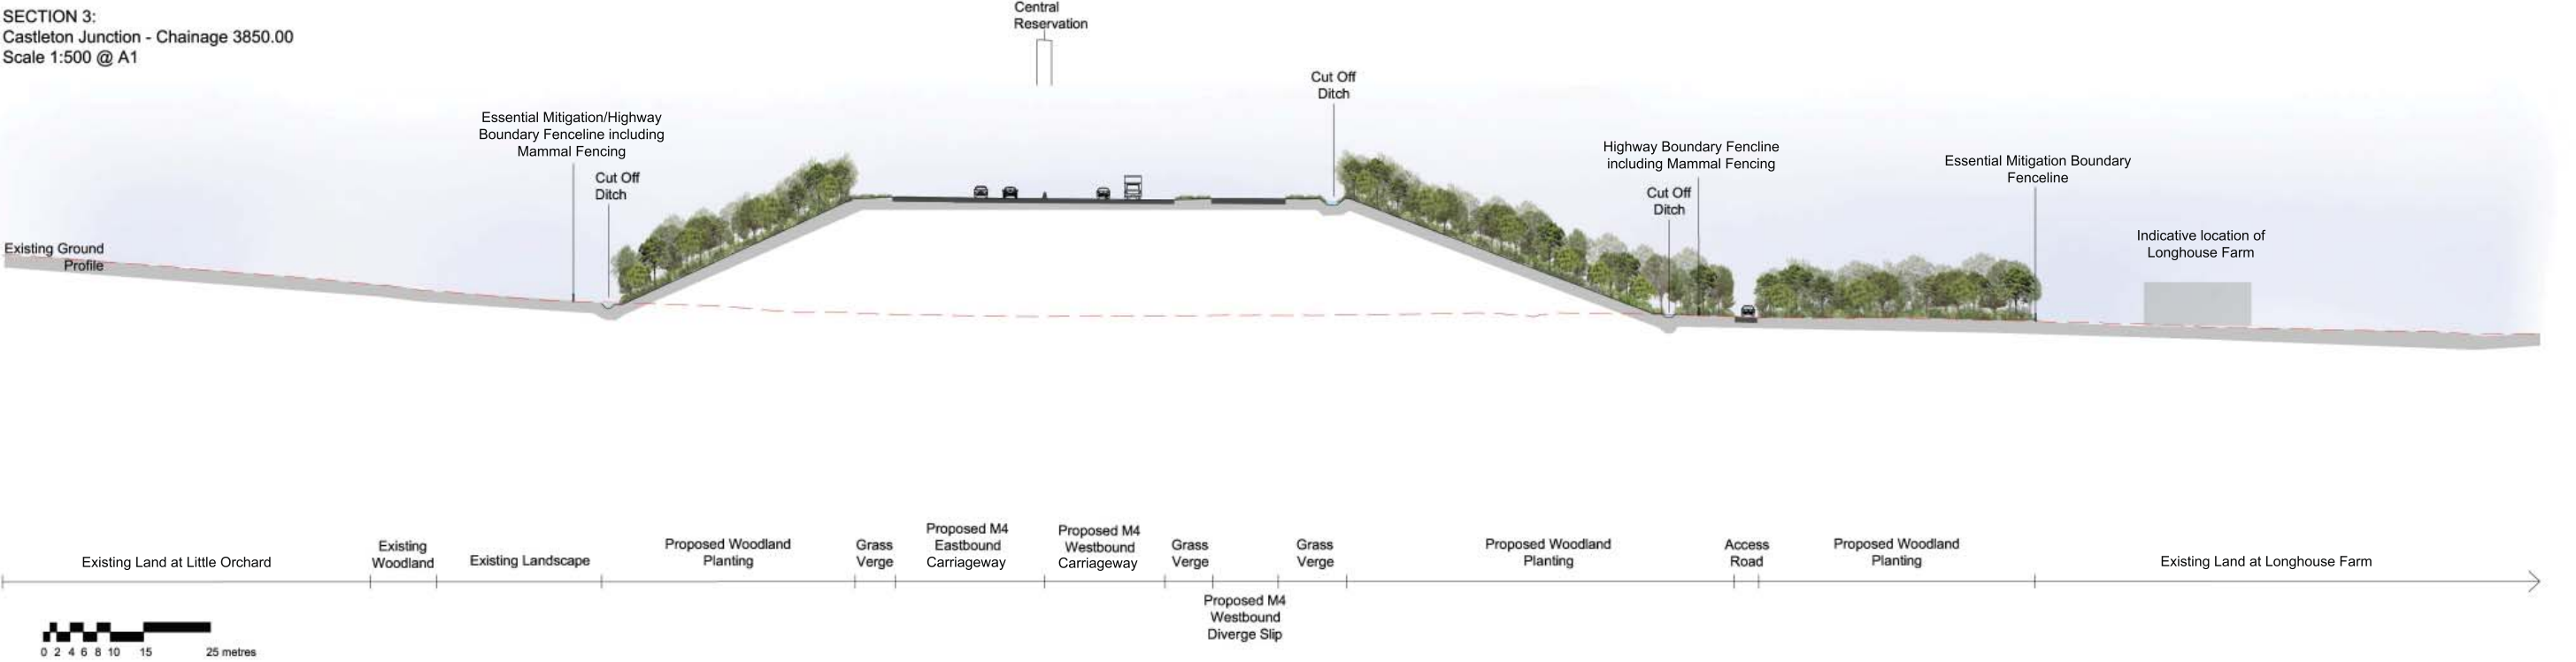


SECTION 4:  
Castleton Junction - Chainage 4250.00  
Scale 1:500 @ A1

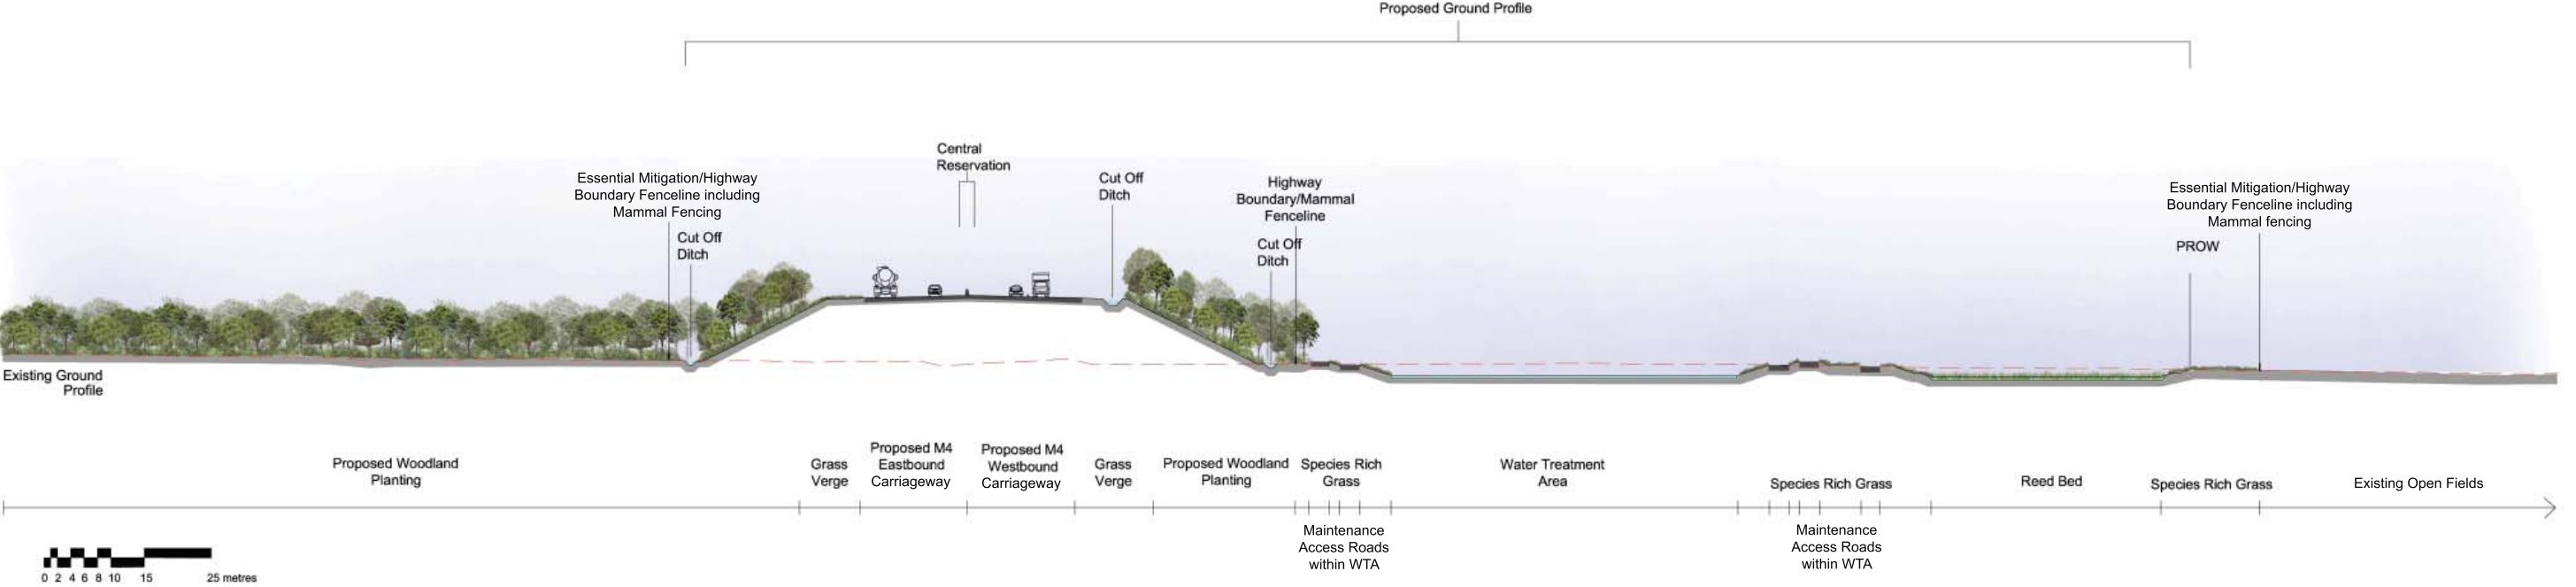


Notes //  
For location of indicative sections refer to ES Chapter 2, Figure 2.6 a-p Environmental Masterplans

 Llywodraeth Cymru Welsh Government	Figure: 2.7 b		Revision: 1
	Date: March 2016	Status: At Issue	
	Drawn: ERM	Checked: NJR	
	Scale: 1:500 @ A1 1:250 @ A3		
Environmental Statement			
New Section of Motorway Indicative Landscape Sections			
Sheet 2 of 13			
© Crown copyright and database right 2016. Ordnance Survey 100021874. Welsh Government. © Hawlfraint a hawliau cronfa ddata'r Goron 2016. Rhif Trwydded yr Arolwg Ordans 100021874.			
dwg ref:			

SECTION 5:  
Church Lane Overbridge - Chainage 4600.00  
Scale 1:500 @ A1

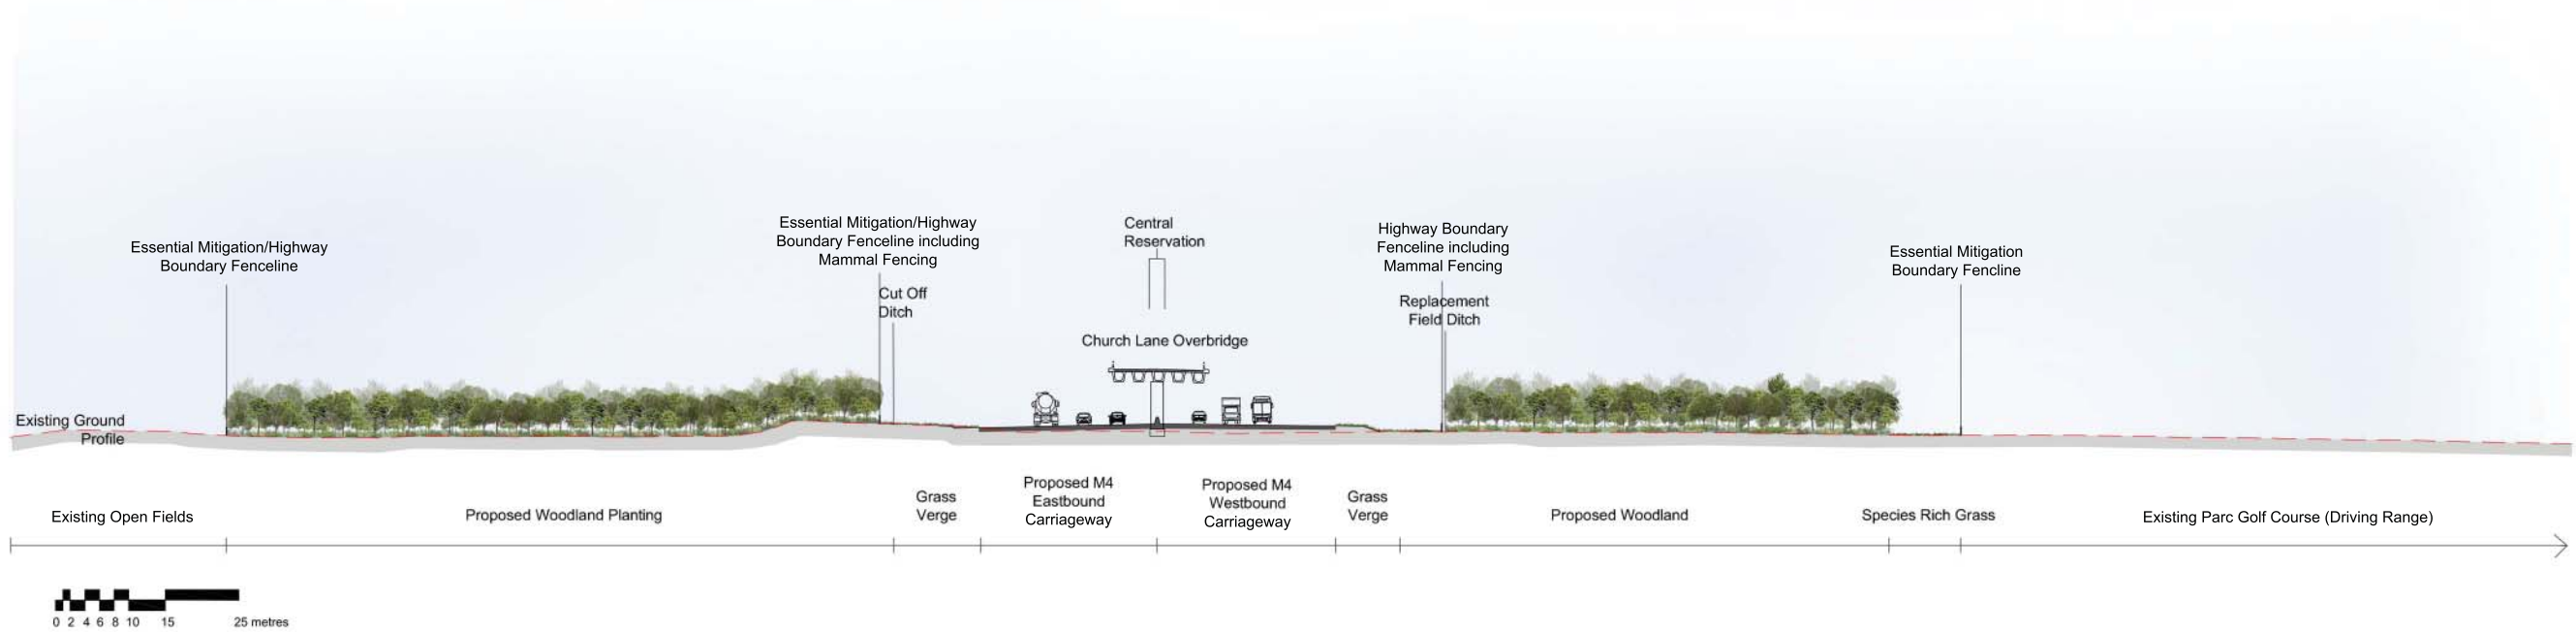

SECTION 6:  
Nr. Maerdy Farm - Chainage 5900.00  
Scale 1:500 @ A1

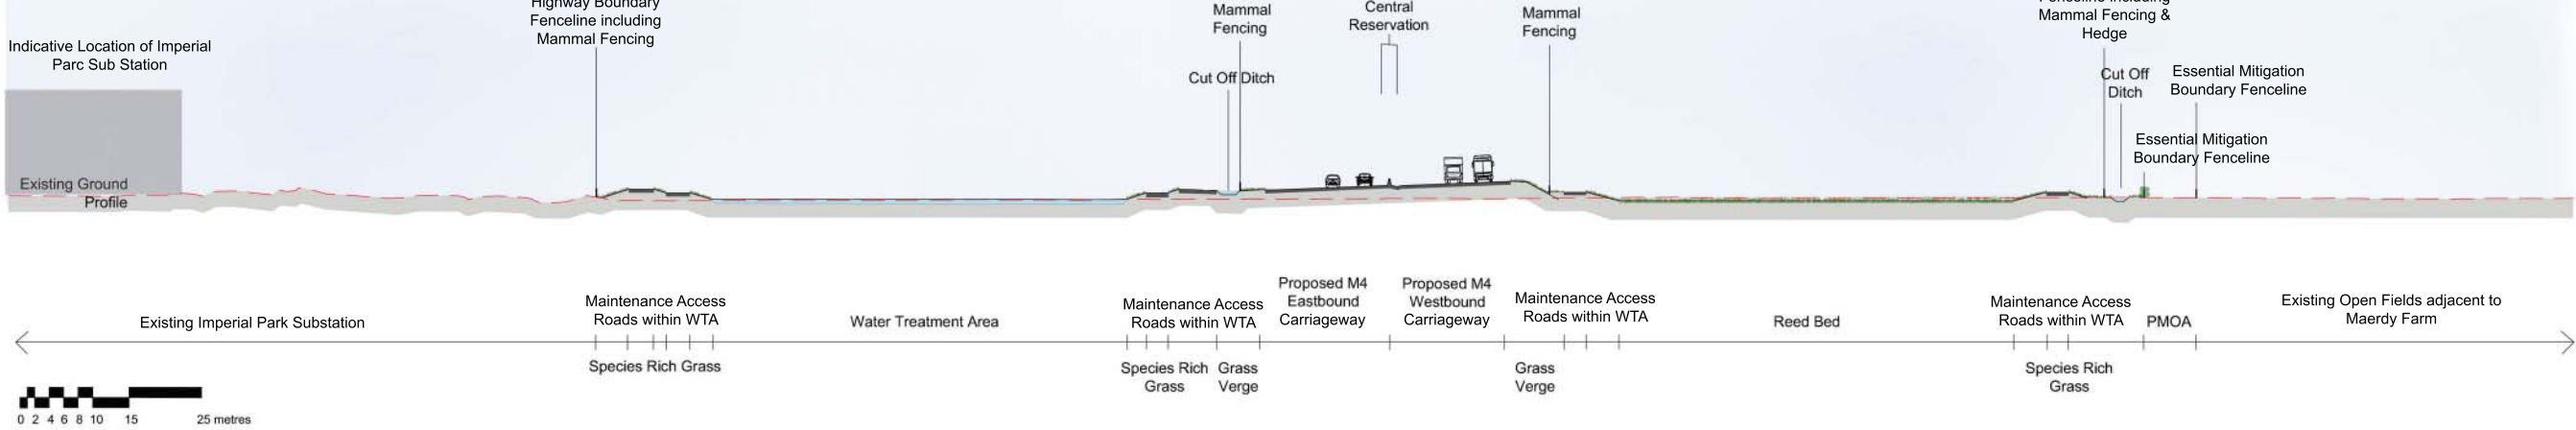

Notes //  
For location of indicative sections refer to ES Chapter 2, Figures 2.6 a-p Environmental Masterplans



Environmental Statement


New Section of Motorway  
Indicative Landscape Sections

Figure: 2.7 c	Revision: 1
Date: March 2016	Status: At Issue
Drawn: ERM	Checked: NJR
Scale: 1:500 @ A1 1:250 @ A3	
© Crown copyright and database right 2016, Ordnance Survey 100021874. Welsh Government. © Hawffraint a hawliau cronfa ddata'r Goron 2016. Rhif Trwydded yr Arolwg Ordnans 100021874.	
dwg ref:	




O:\8235 M4 Newport Relief Motorway\Tech\Drawings\8235-0391-01.dwg    Ordnance Survey data © Crown copyright and database right 2015

SECTION 7:  
Wentlooge Level - Chainage 6300.00  
Scale 1:500 @ A1

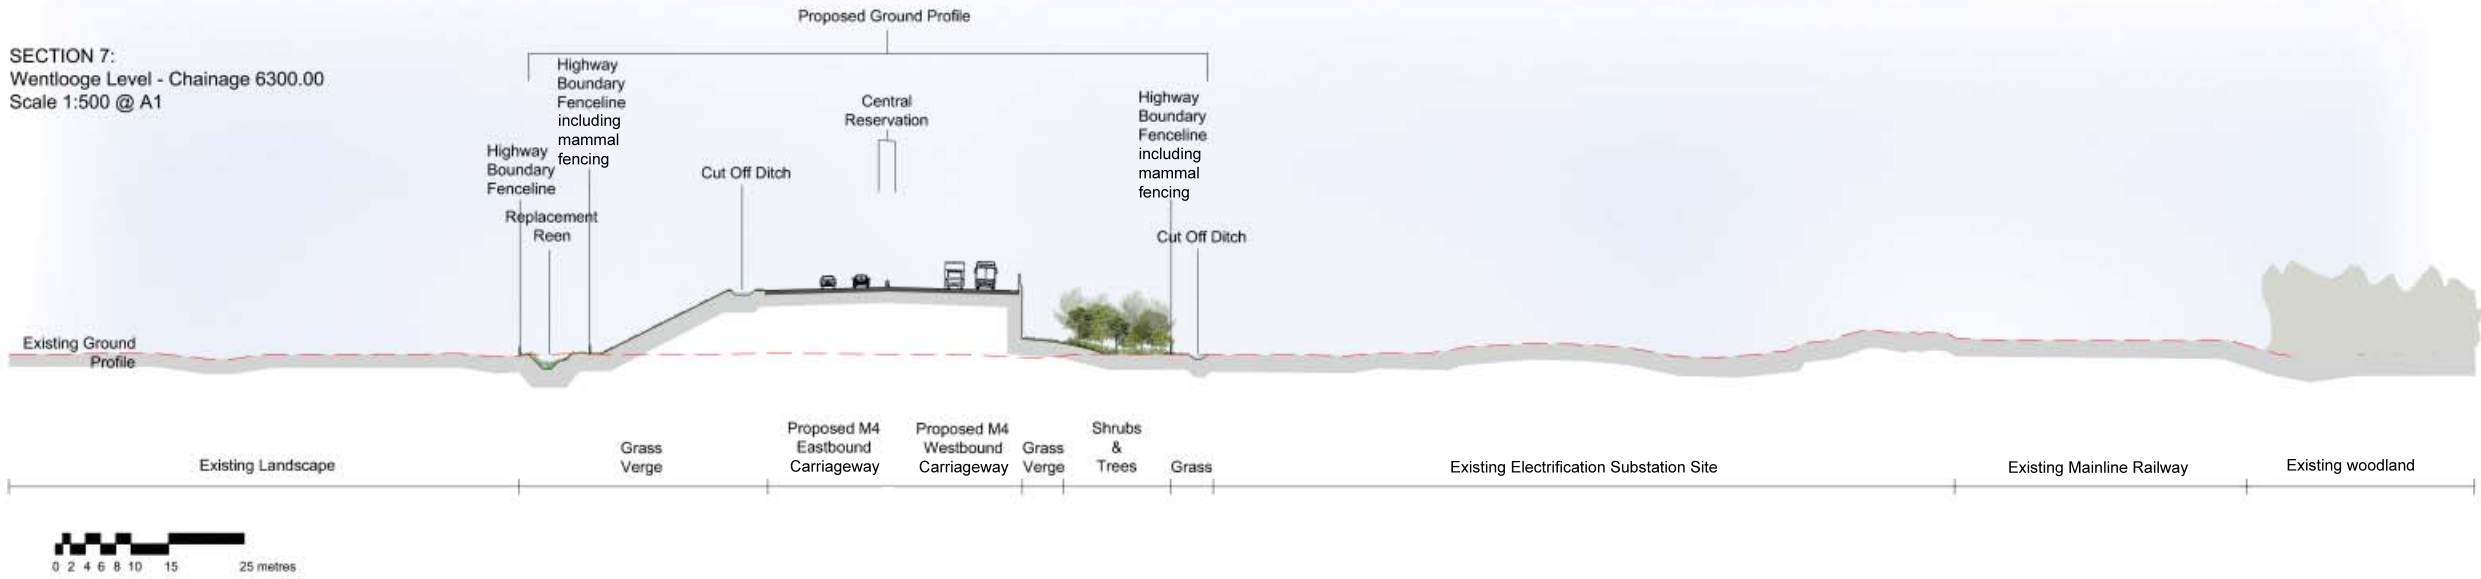

SECTION 8:  
Wentlooge Level nr. Lighthouse Road - Chainage 7200.00  
Scale 1:500 @ A1

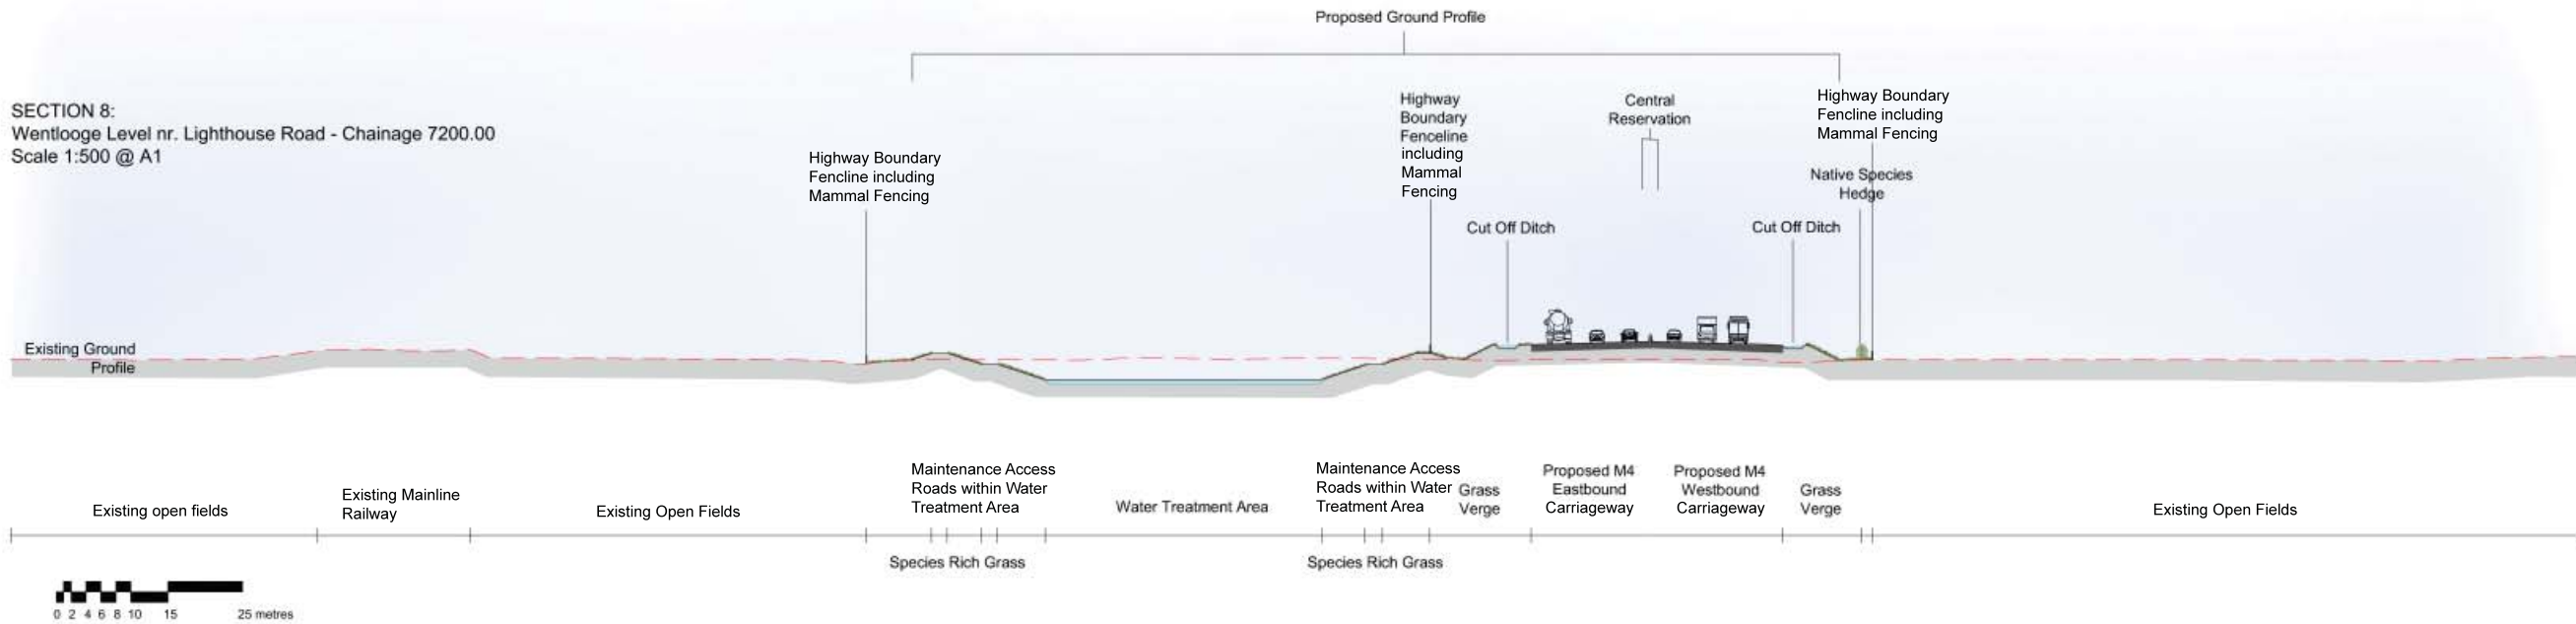

Notes //  
For location of indicative sections refer to ES Chapter 2, Figure 2.6 a-p Environmental Masterplans




Environmental Statement


New Section of Motorway  
Indicative Landscape Sections

Figure: 2.7 d	Revision: 1
Date: March 2016	Status: At Issue
Drawn: ERM	Checked: NJR
Scale: 1:500 @ A1 1:250 @ A3	
© Crown copyright and database right 2016, Ordnance Survey 100021874. Welsh Government. © Hawffraint a hawliau cronfa ddata'r Goron 2016. Rhif Trwdded yr Arolwg Ordnans 100021874.	
dwg ref:	

SECTION 9:  
Newport Docks Junction - Chainage 8900.00  
Scale 1:500 @ A1

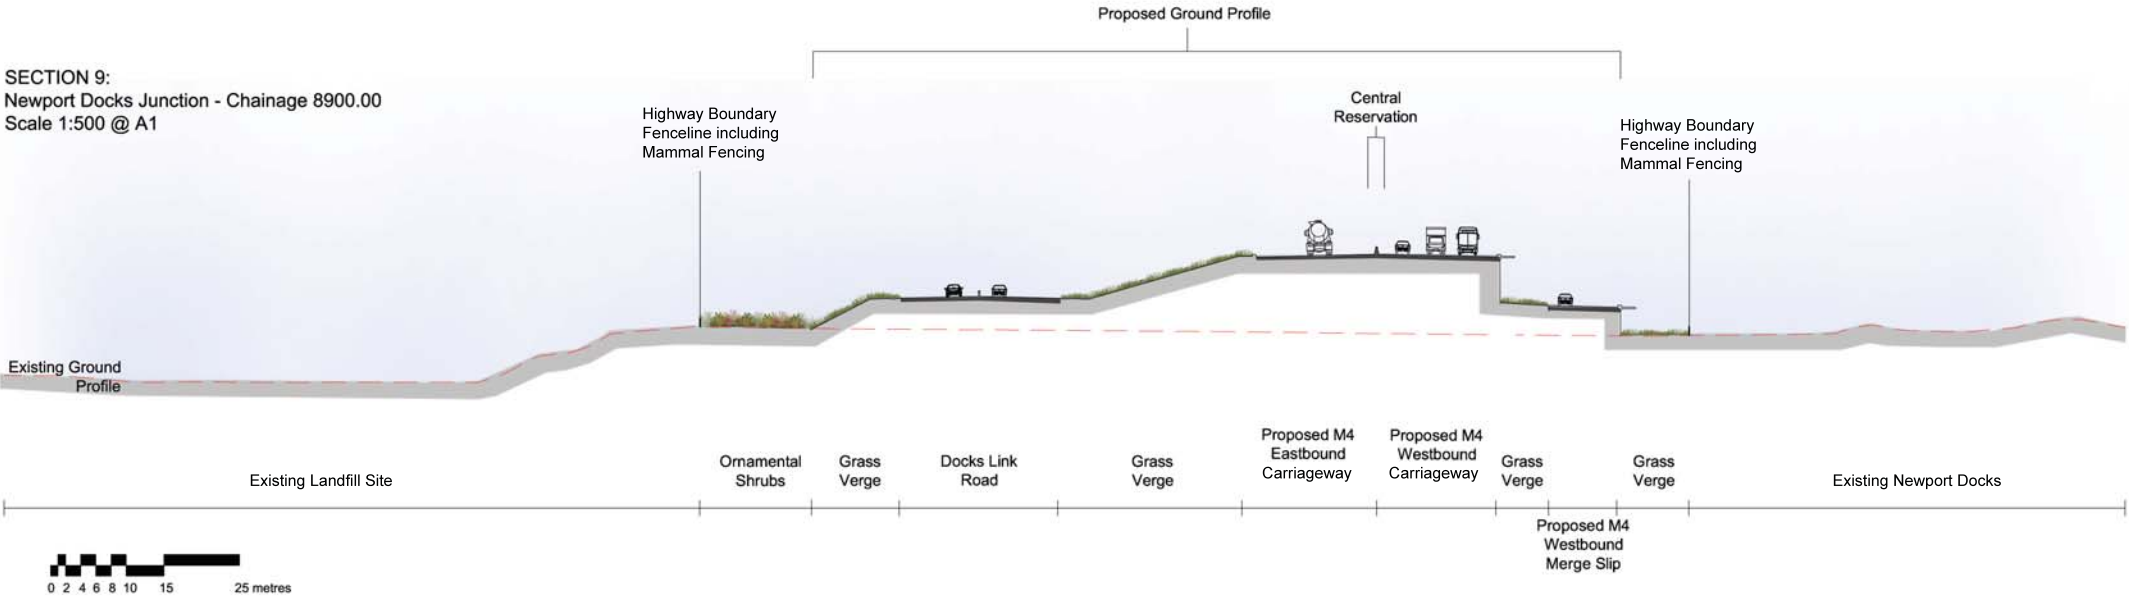

SECTION 10:  
Newport Docks Link Road  
Scale 1:500 @ A1

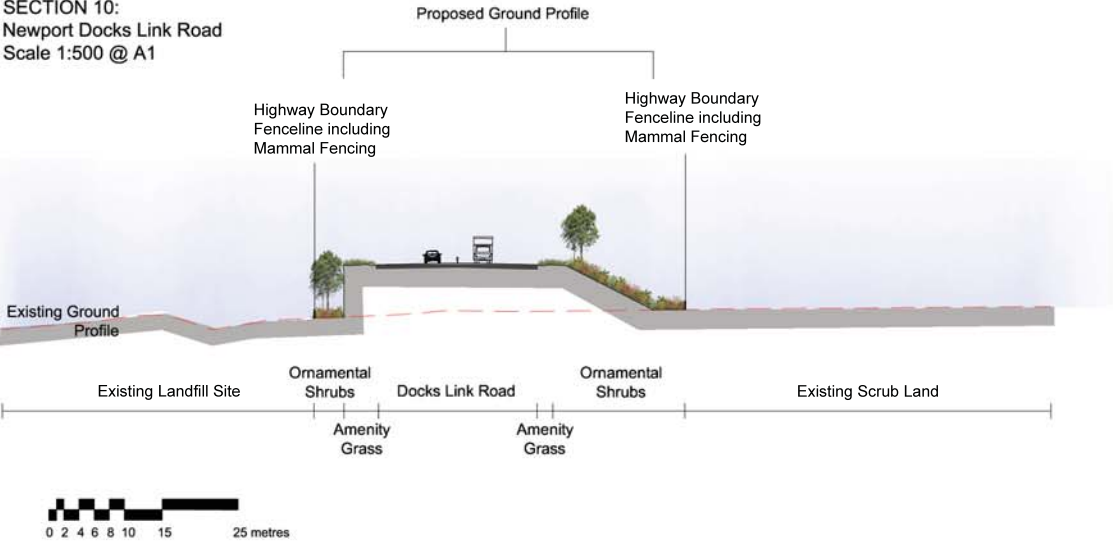

Notes //



For location of indicative sections refer to ES Chapter 2, Figures 2.6 a-p Environmental Masterplans



Environmental Statement

New Section of Motorway  
Indicative Landscape Sections

Figure: 2.7 e	Revision: 1
Date: March 2016	Status: At Issue
Drawn: ERM	Checked: NJR
Scale: 1:500 @ A1 1:250 @ A3	
© Crown copyright and database right 2016, Ordnance Survey 100021874. Welsh Government. © Hawlfraint a hawliau cronfa ddata'r Goron 2016. Rhif Trwdded yr Arolwg Ordans 100021874.	
dwg ref:	

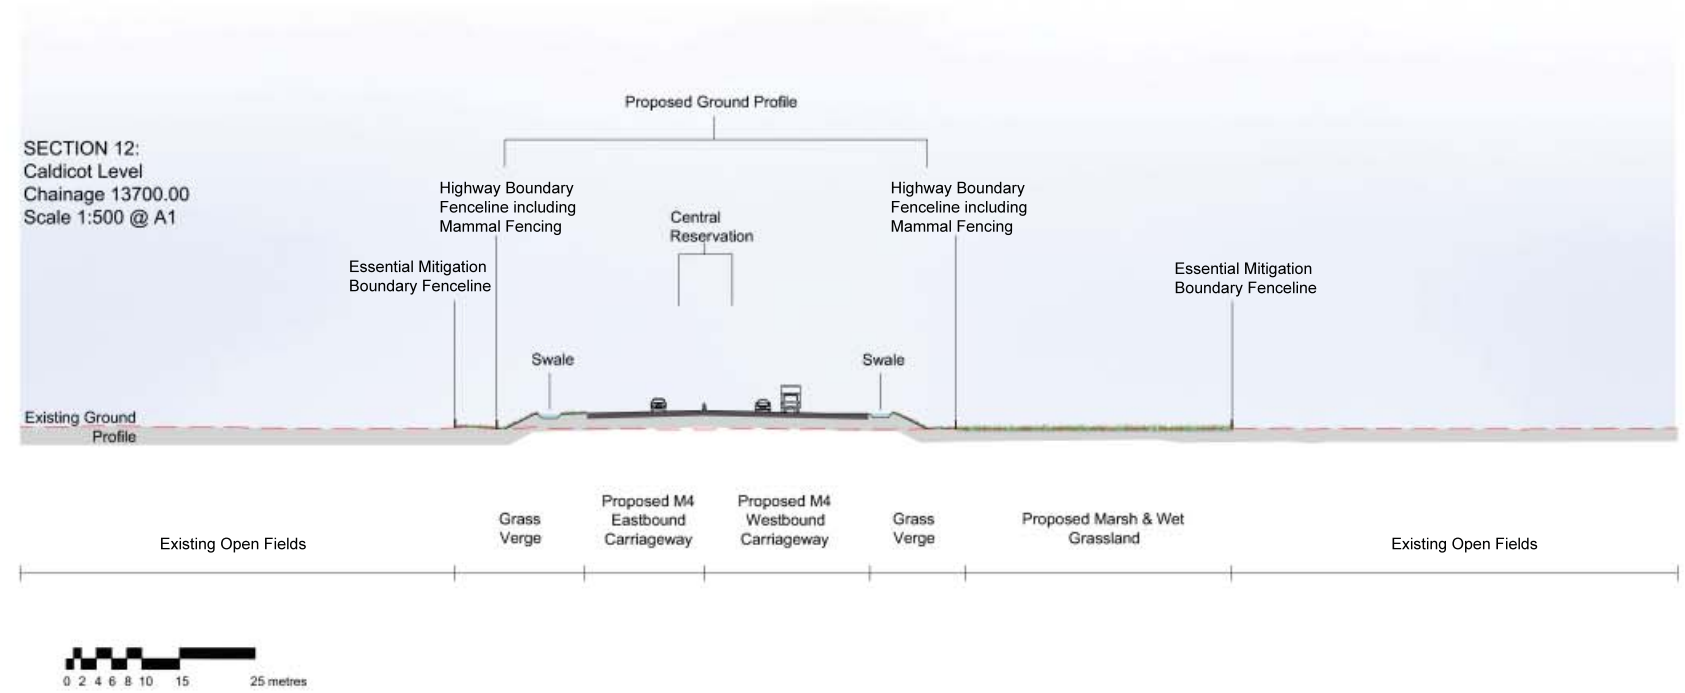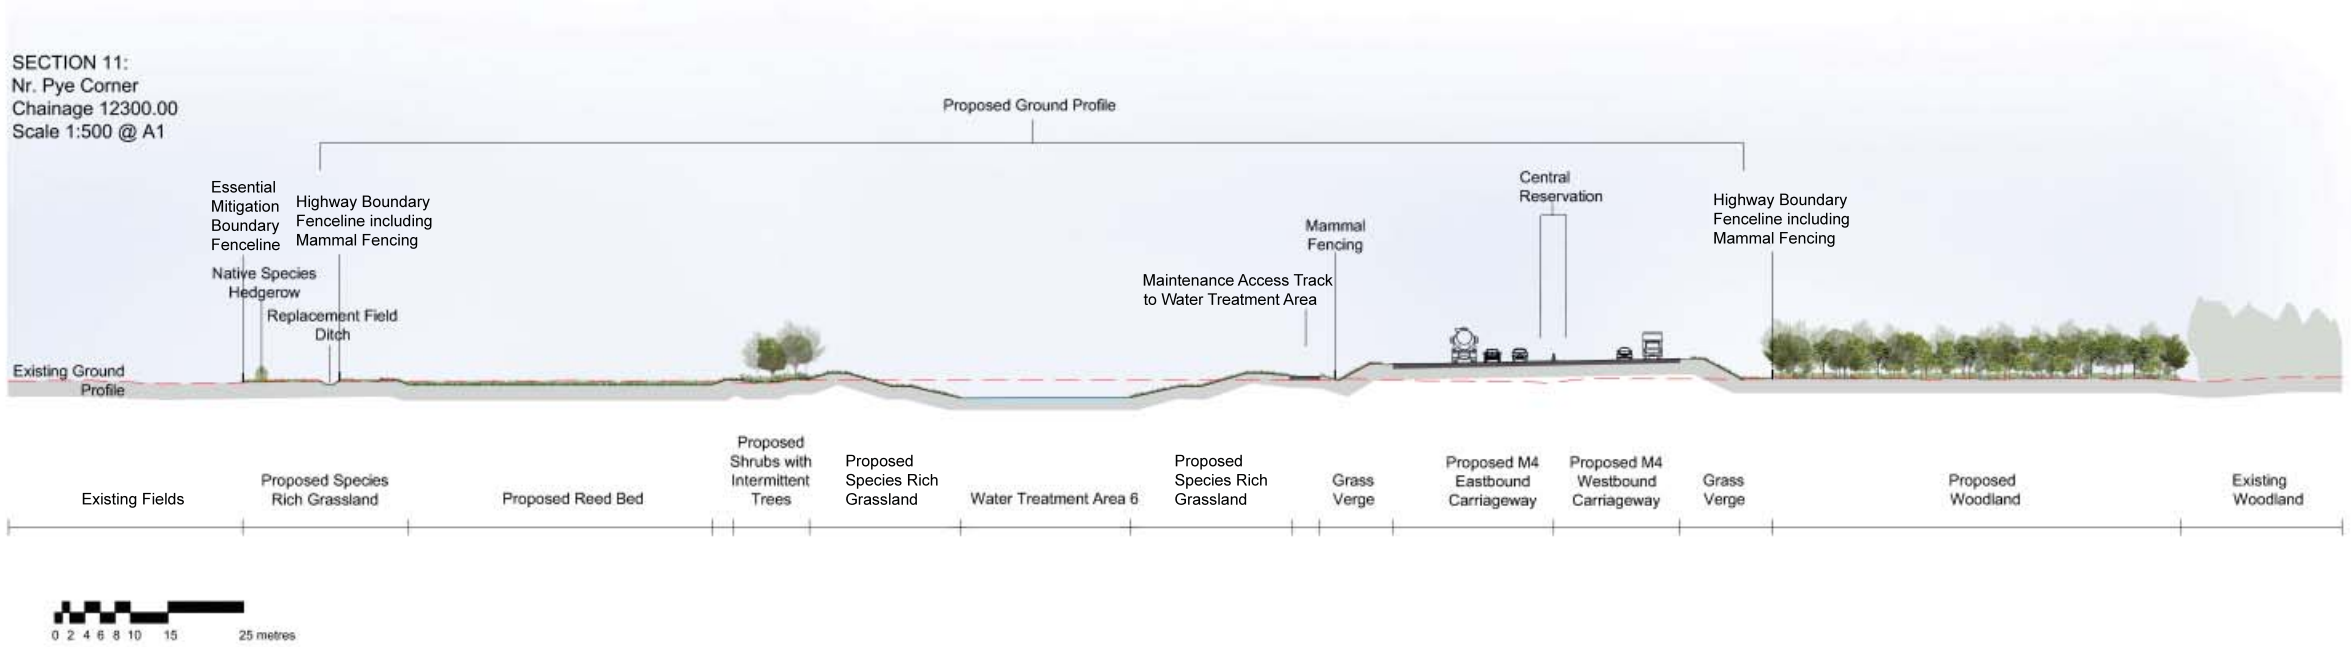

Notes //

For location of indicative sections refer to ES Chapter 2, Figure 2.6 a-p Environmental Masterplans




Environmental Statement

New Section of Motorway  
Indicative Landscape Sections


Figure: 2.7 f	Revision: 1
Date: March 2016	Status: At Issue
Drawn: ERM	Checked: NJR
Scale: 1:500 @ A1 1:250 @ A3	
dwg ref:	

O:\8235 M4 Newport Relief Motorway\Tech\Drawings\8235-0391-01.dwt Ordnance Survey data © Crown copyright and database right 2015


SECTION 13:  
Glan Llyn Junction  
Scale 1:1000 @ A1


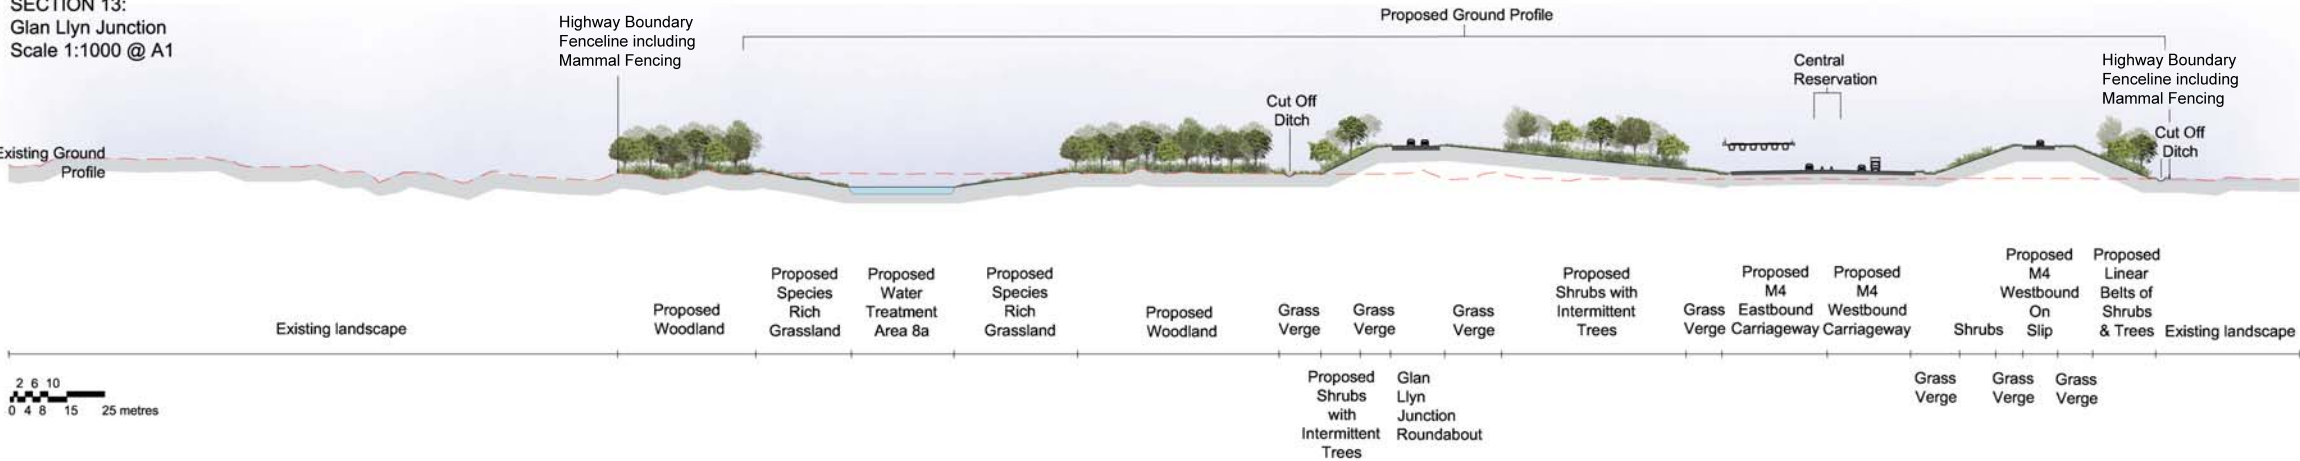


SECTION 14:  
Glan Llyn Junction  
Scale 1:500 @ A1

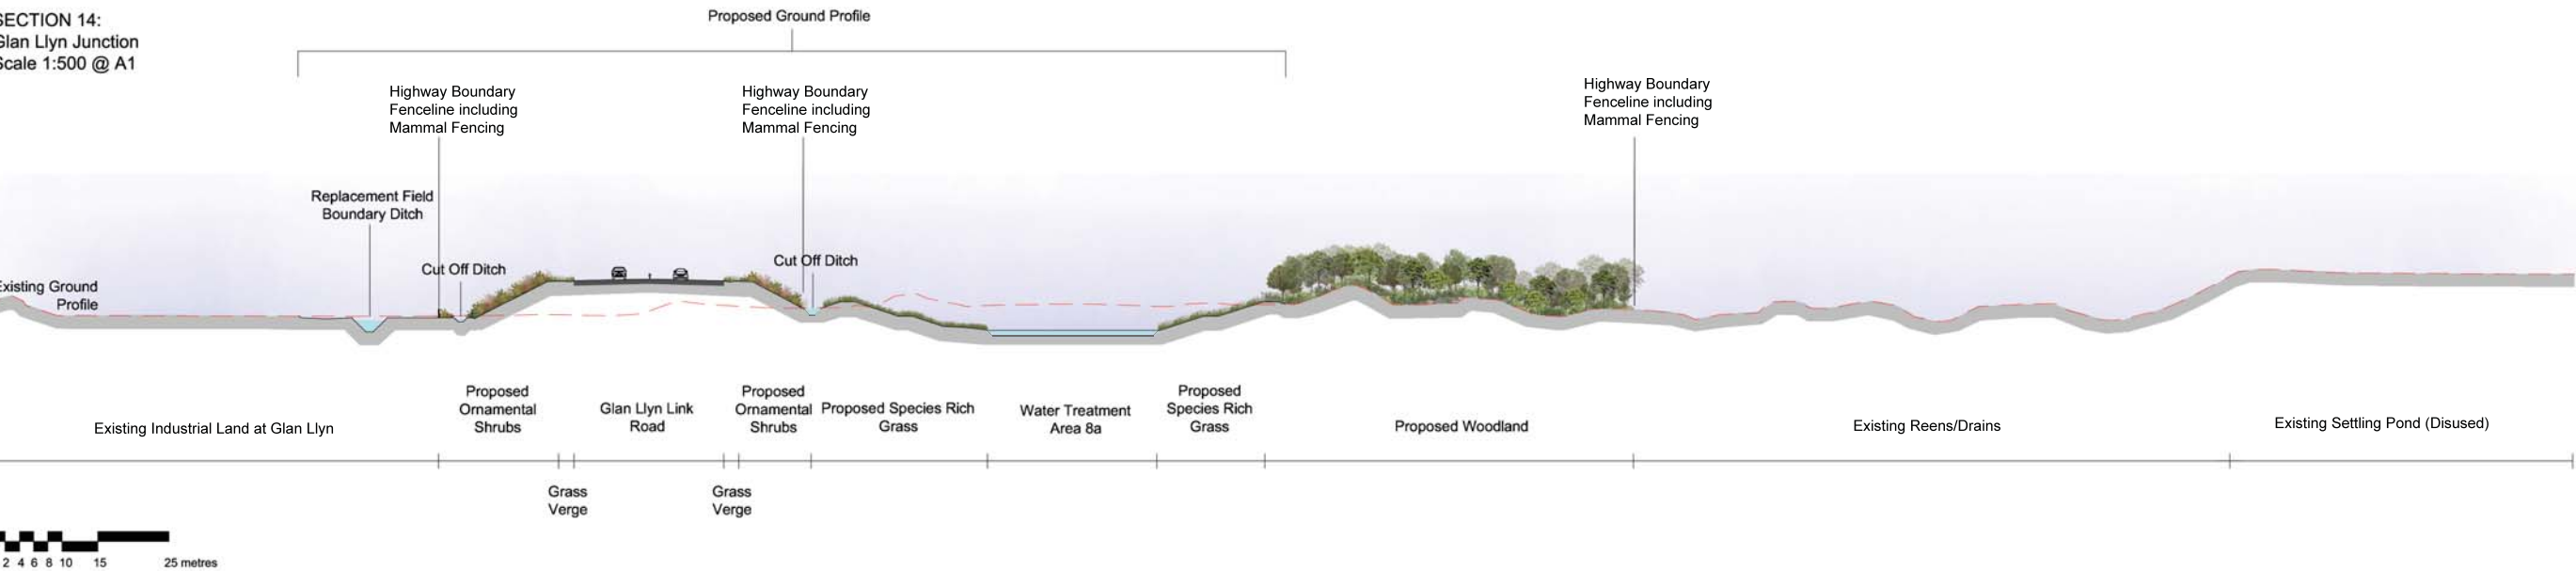

Notes //  
For location of indicative sections refer to ES Chapter 2, Figures 2.6 a-p Environmental Masterplans

<div> Llywodraeth Cymru Welsh Government</div> <div>Environmental Statement</div> <div>New Section of Motorway Indicative Landscape Sections</div> <div>Sheet 7 of 13</div>	Figure: 2.7 g	Revision: 1
	Date: March 2016	Status: At Issue
	Drawn: ERM	Checked: NJR
	Scale: Section 13 1:1000 @ A1 1:500 @ A3	Section 14 1:500 @ A1 1:250 @ A3
	© Crown copyright and database right 2016, Ordnance Survey 100021874. Welsh Government. © Hawffraint a hawliau cronfa ddata'r Goron 2016. Rhif Trwydded yr Arolwg Ordnans 100021874. dwg ref:	

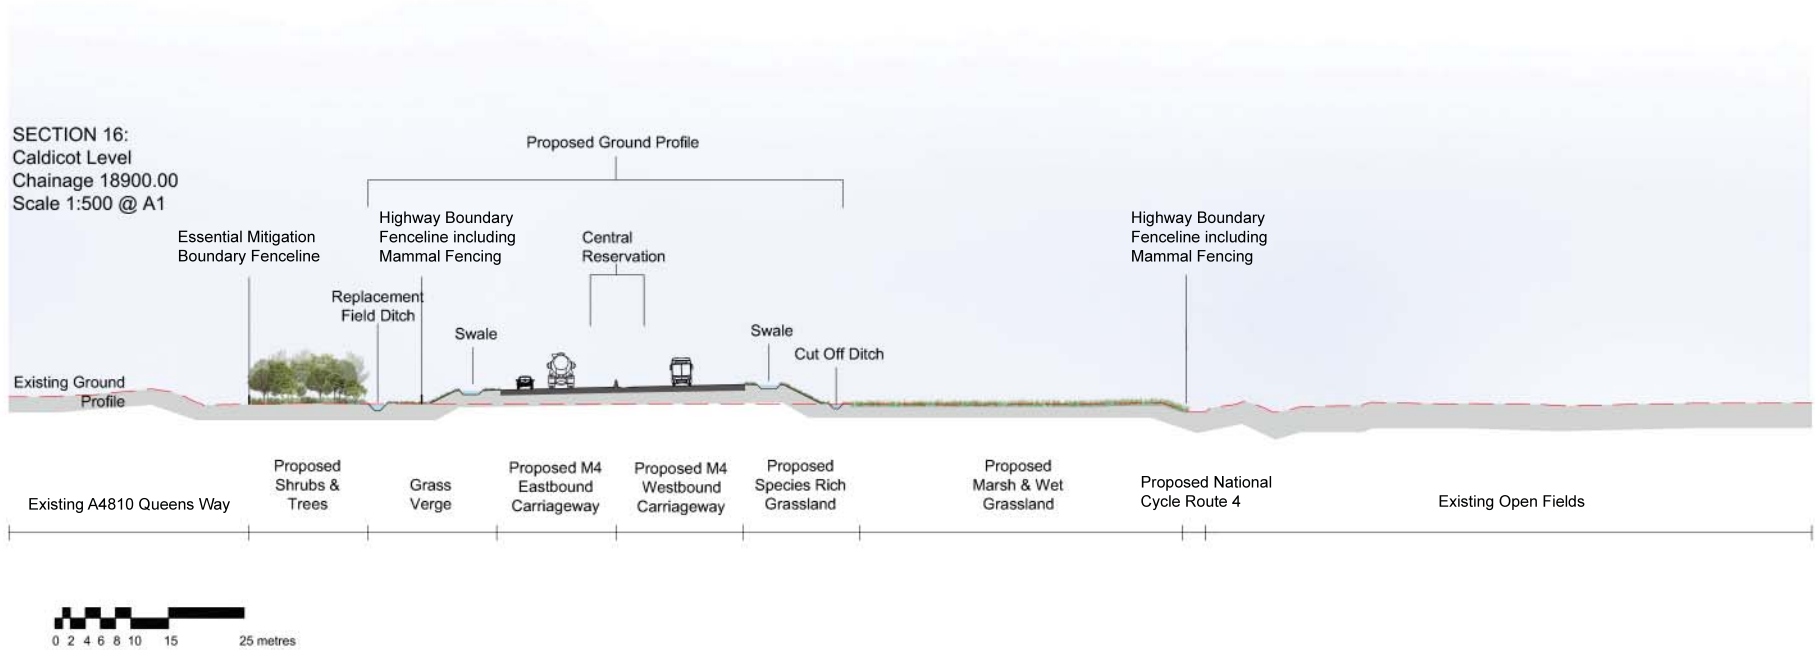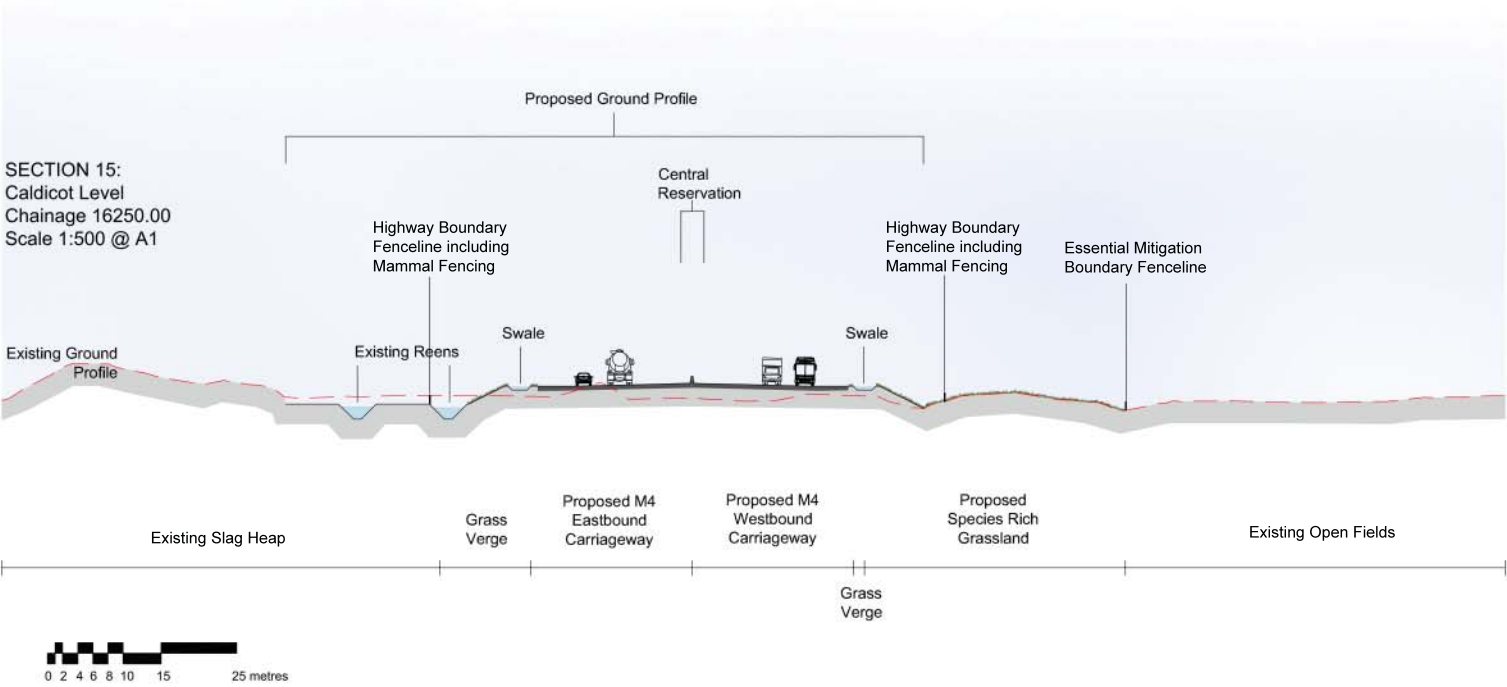

Notes //

For location of indicative sections refer to ES Chapter 2, Figure 2.6 a-p Environmental Masterplans





Environmental Statement

New Section of Motorway  
Indicative Landscape Sections

Figure: 2.7 h	Revision: 1
Date: March 2016	Status: At Issue
Drawn: ERM	Checked: NJR
Scale: 1:500 @ A1 1:250 @ A3	
© Crown copyright and database right 2016, Ordnance Survey 100021874. Welsh Government. © Hawlfraint a hawliau cronfa ddata'r Goron 2016. Rhif Trwdded yr Arolwg Ordans 100021874.	
dwg ref:	



O:\8235 M4 Newport Relief Motorway\Tech\Drawings\8235-0391-01.dwt    Ordnance Survey data © Crown copyright and database right 2015

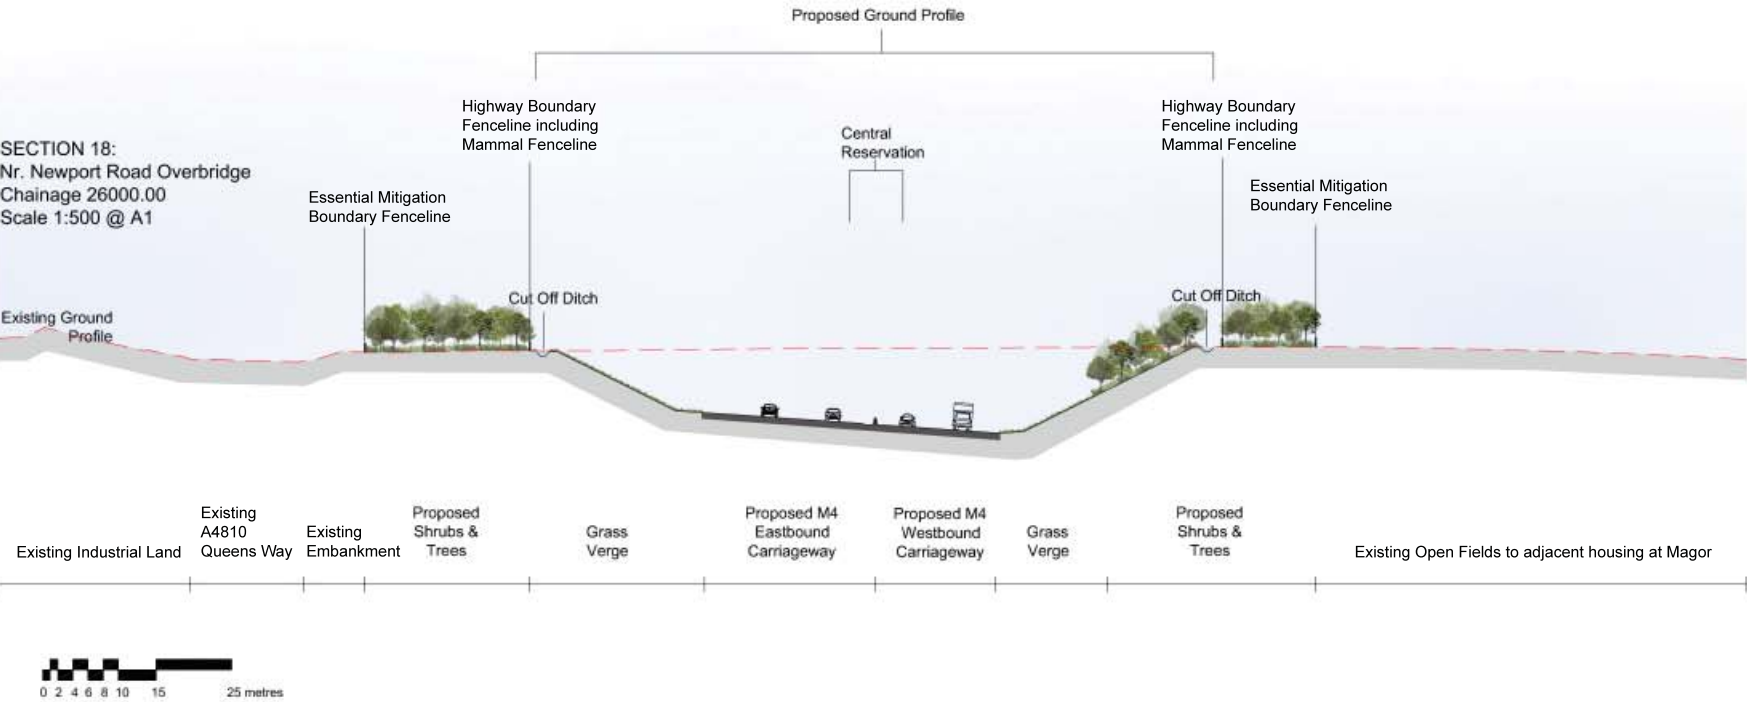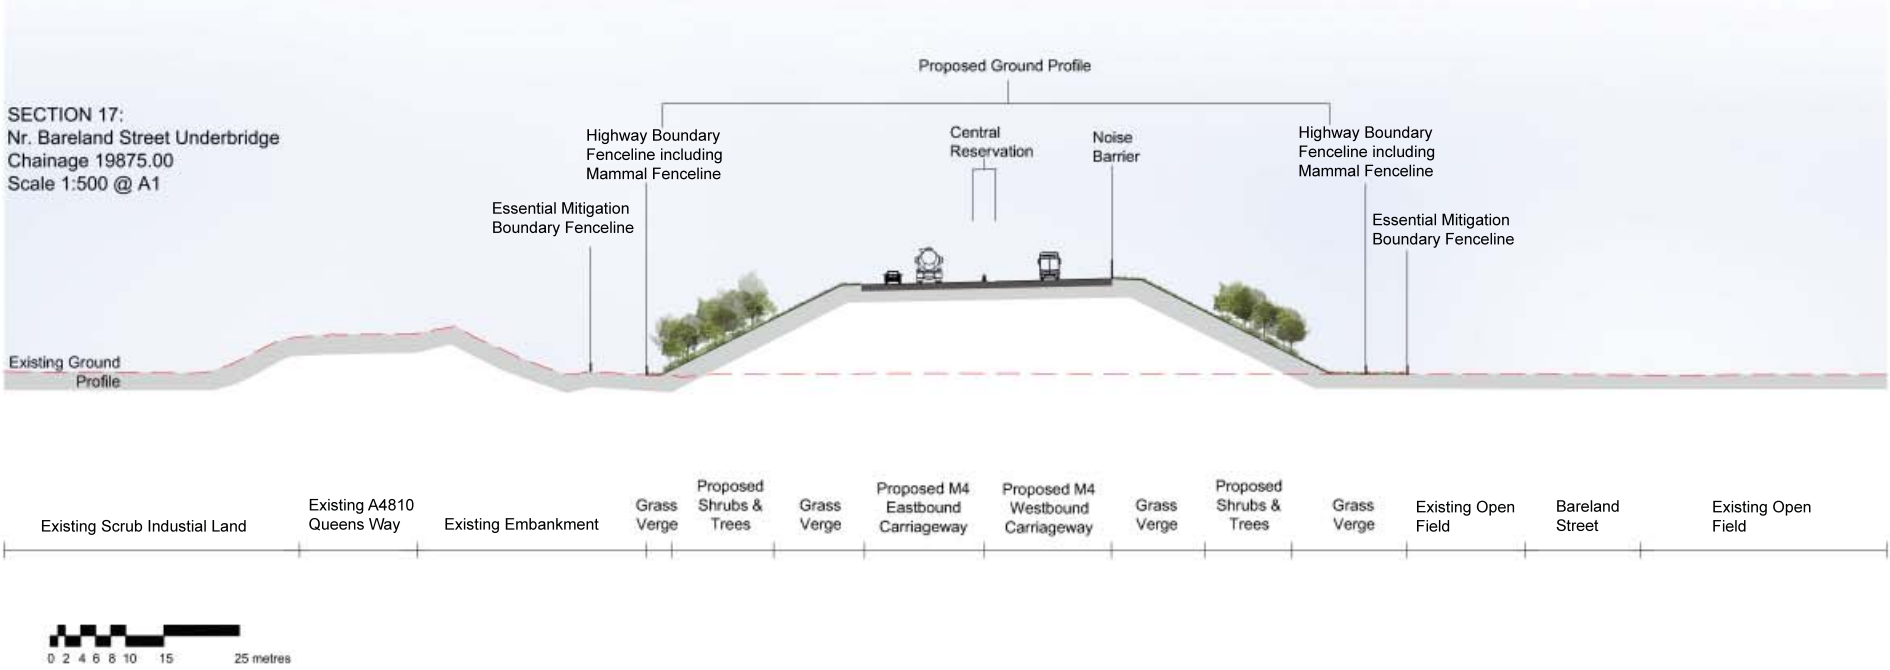

Notes //

For location of indicative sections refer to ES Chapter 2, Figures 2.6 a-p Environmental Masterplans




Environmental Statement

New Section of Motorway  
Indicative Landscape Sections


Figure: 2.7 i	Revision: 1
Date: March 2016	Status: At Issue
Drawn: ERM	Checked: NJR
Scale: 1:500 @ A1 1:250 @ A3	
© Crown copyright and database right 2016, Ordnance Survey 100021874. Welsh Government. © Hawffraint a hawliau cronfa ddata'r Goron 2016. Rhif Trwdded yr Arolwg Ordnans 100021874.	
dwg ref:	

O:\8235 M4 Newport Relief Motorway\Tech\Drawings\8235-0391-01.dwg    Ordnance Survey data © Crown copyright and database right 2015

SECTION 19:  
Junction 23a Magor  
Scale 1:500 @ A1

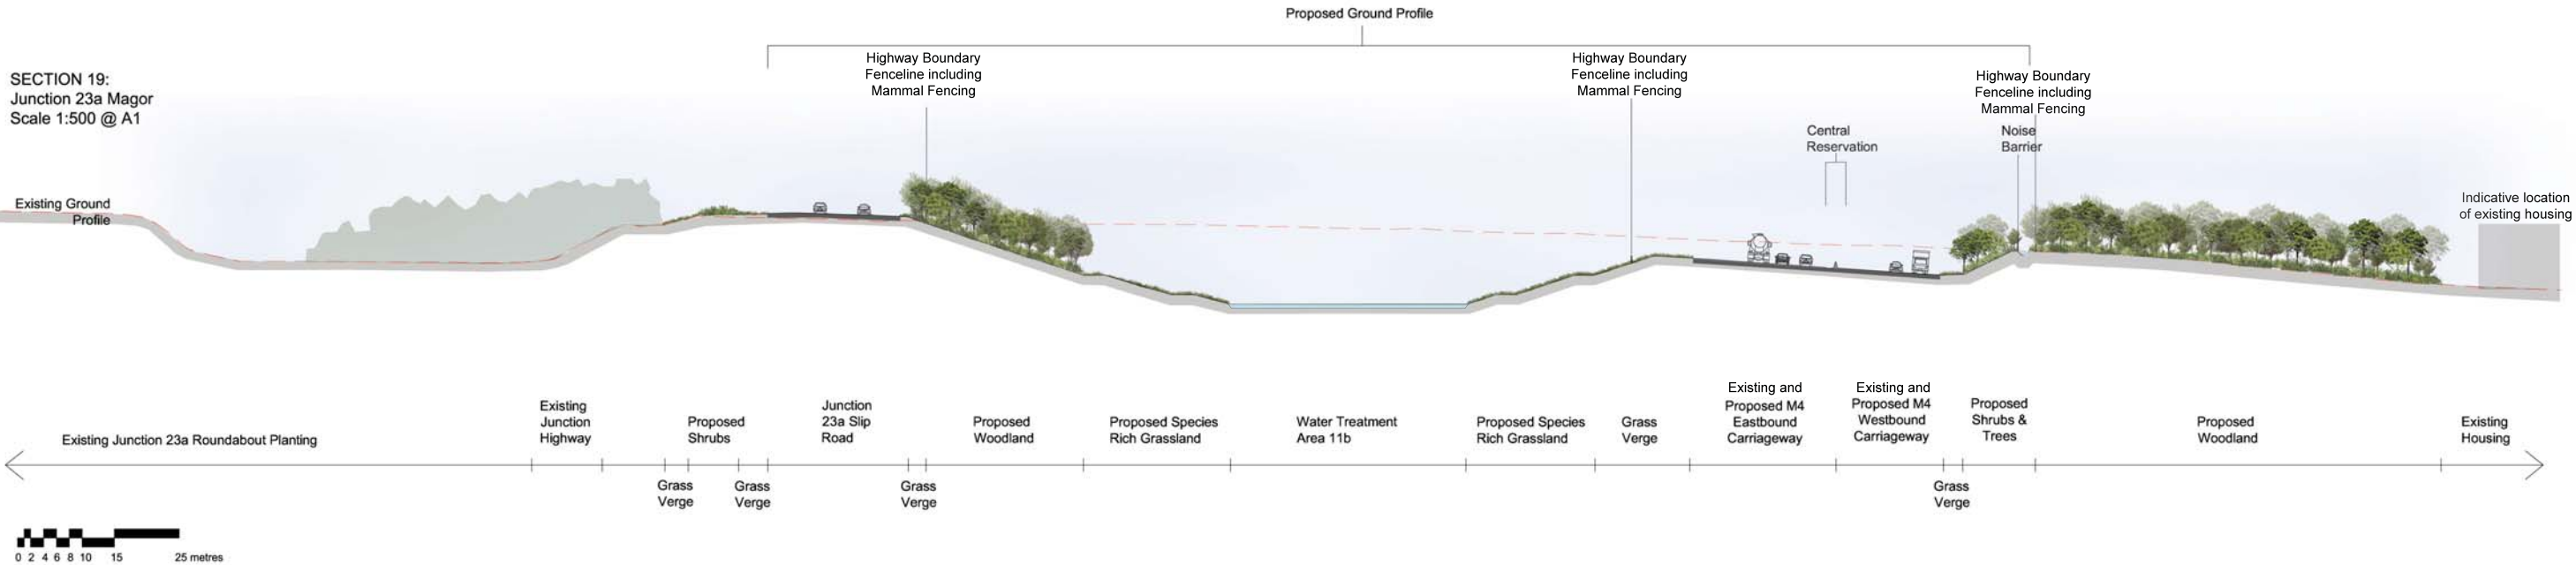

SECTION 20:  
Nr. Junction 23a Magor  
Chainage 21450.00  
Scale 1:500 @ A1

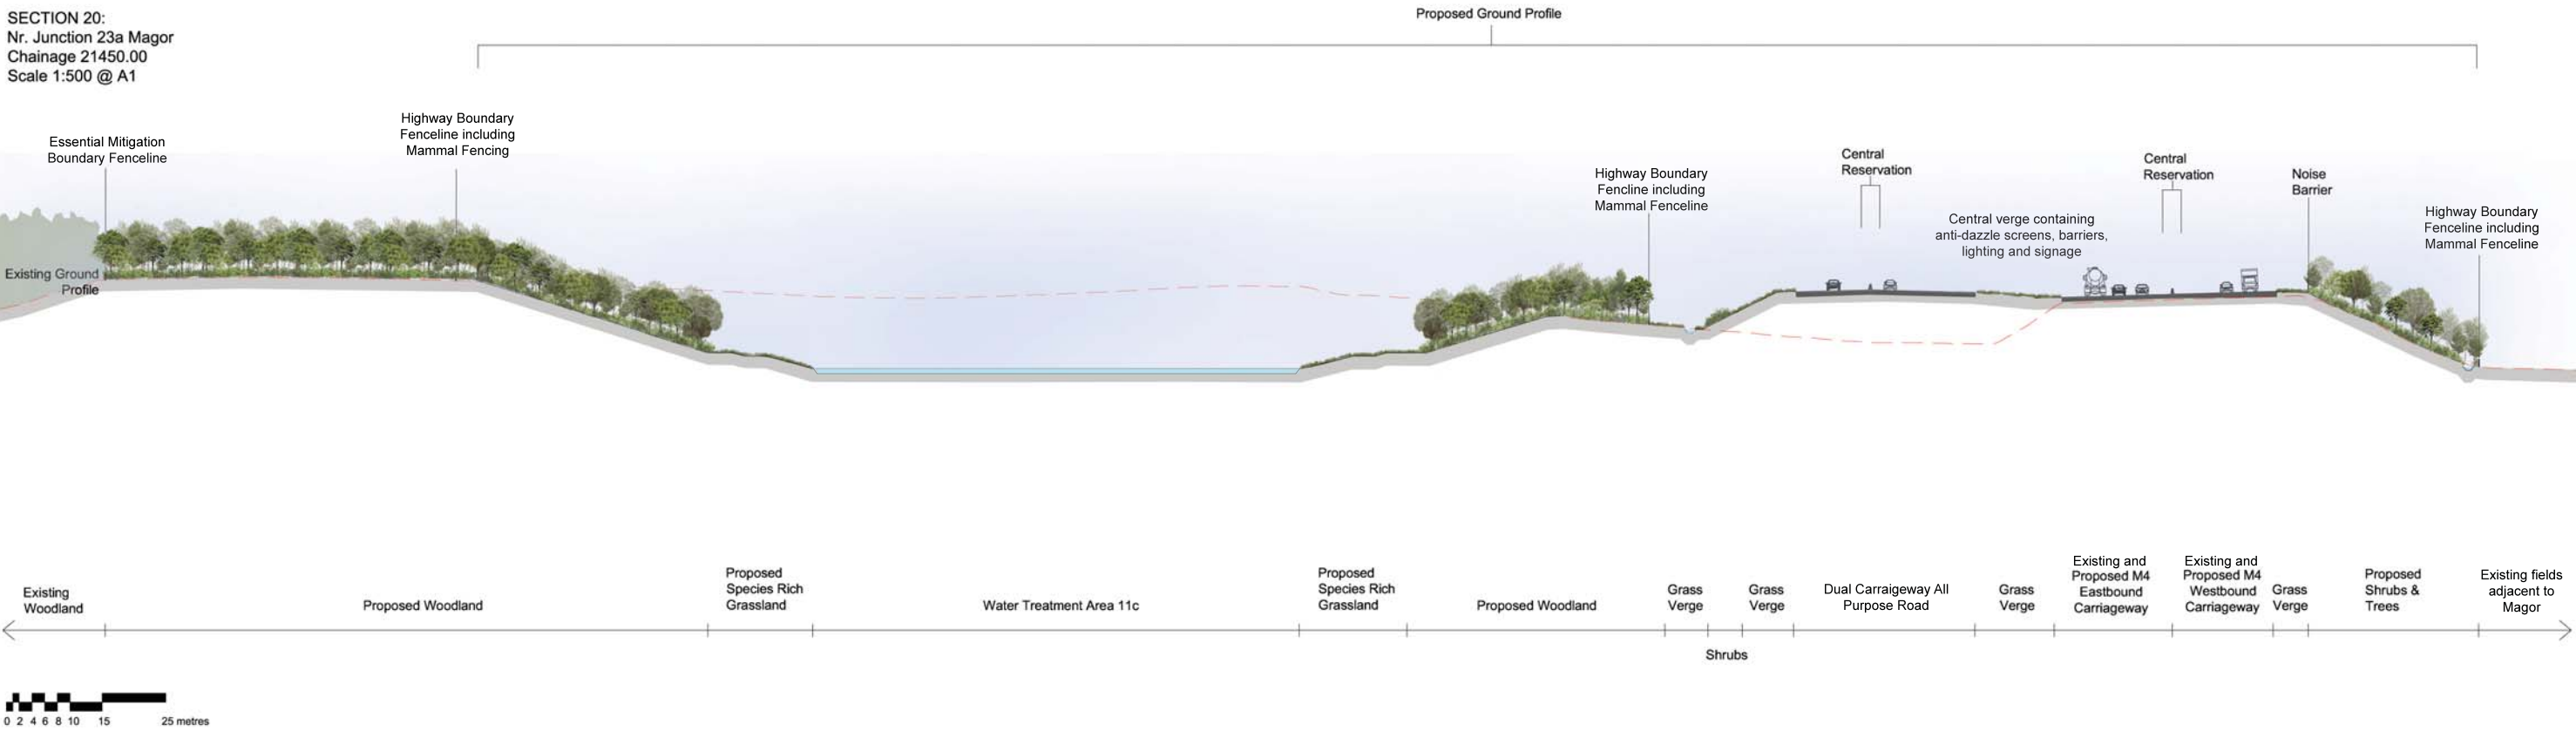

Notes //  
For location of indicative sections refer to ES Chapter 2, Figure 2.6 a-p Environmental Masterplans




Environmental Statement


New Section of Motorway  
Indicative Landscape Sections

Figure: 2.7 j	Revision: 1
Date: March 2016	Status: At Issue
Drawn: ERM	Checked: NJR
Scale: 1:500 @ A1 1:250 @ A3	
© Crown copyright and database right 2016, Ordnance Survey 100021874. Welsh Government. © Hawlfraint a hawliau cronfa ddata'r Goron 2016. Rhif Traddedd yr Arolwg Ordans 100021874.	
dwg ref:	

SECTION 21:  
Nr. Knollbury Lane  
Chainage 22150.00  
Scale 1:500 @ A1

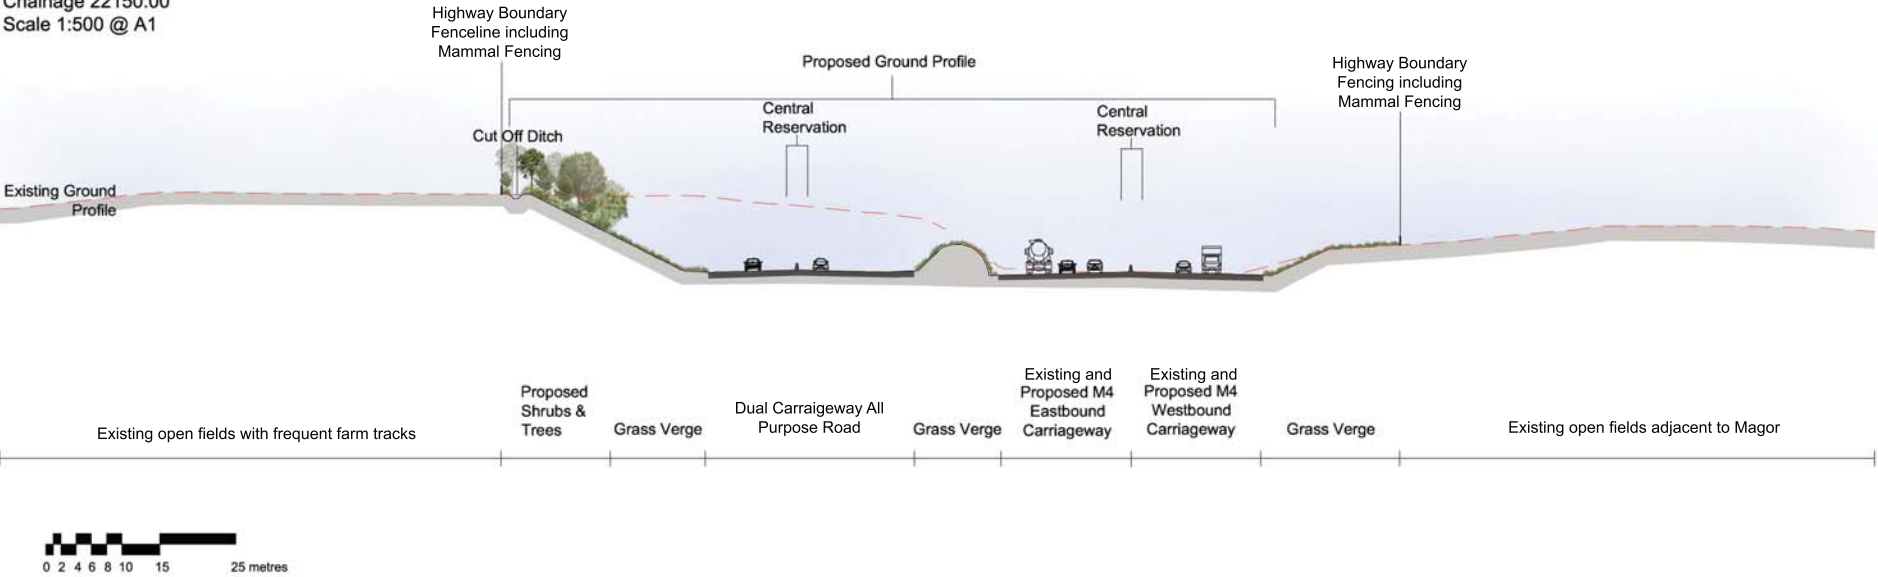

SECTION 22:  
Nr. Rockfield Lane  
Chainage 22650.00  
Scale 1:500 @ A1

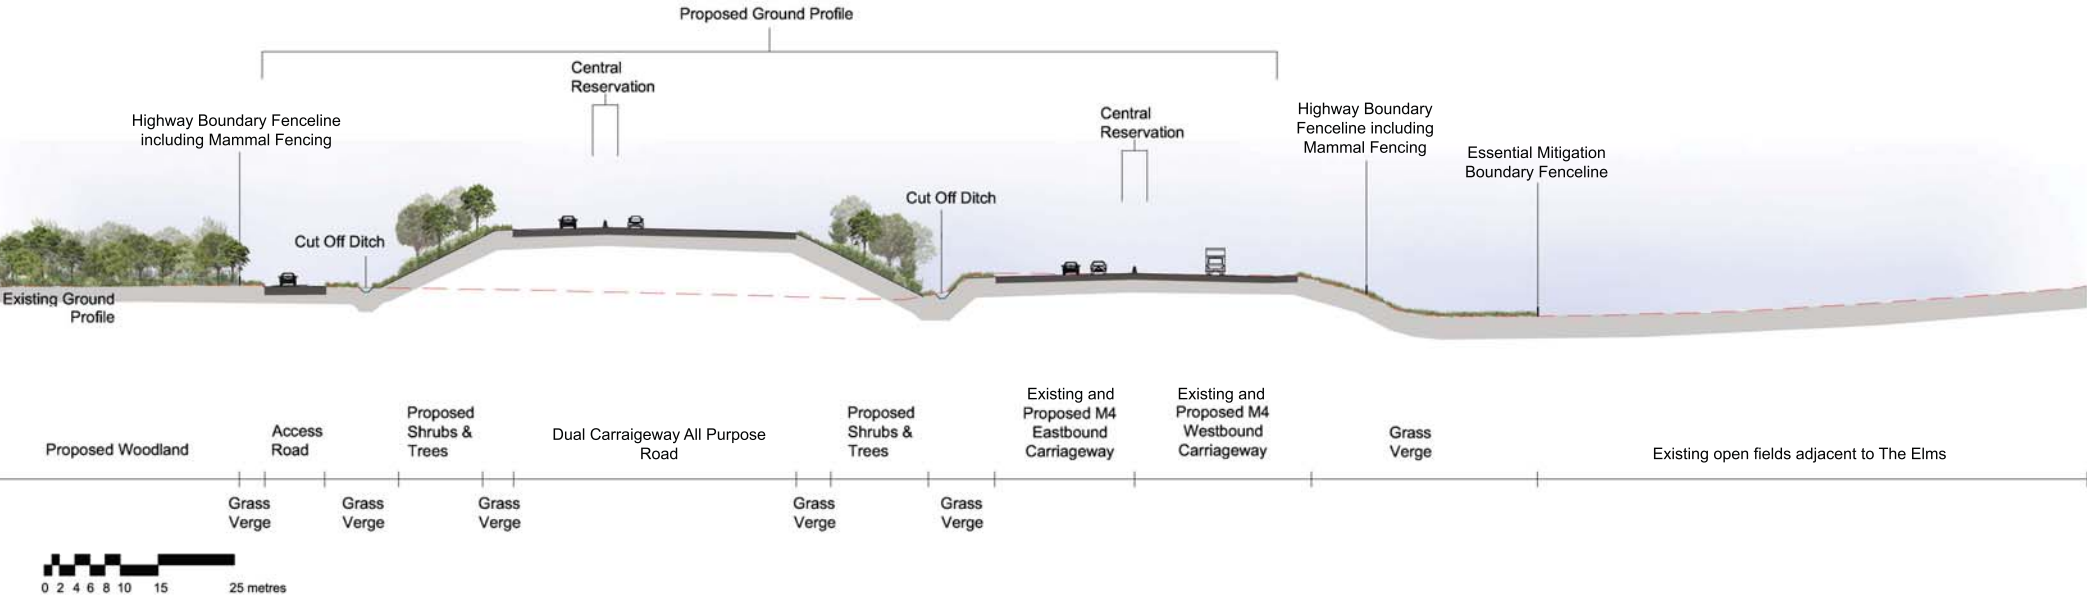

Notes //  
For location of indicative sections refer to ES Chapter 2, Figures 2.6 a-p Environmental Masterplans




Environmental Statement

New Section of Motorway  
Indicative Landscape Sections


Figure: 2.7 k	Revision: 1
Date: March 2016	Status: At Issue
Drawn: ERM	Checked: NJR
Scale: 1:500 @ A1 1:250 @ A3	
© Crown copyright and database right 2016, Ordnance Survey 100021874. Welsh Government. © Hawffraint a hawliau cronfa ddata'r Goron 2016. Rhif Trwydded yr Arolwg Ordnans 100021874.	
dwg ref:	

O:\8235 M4 Newport Relief Motorway\Tech\Drawings\8235-0391-01.dwt    Ordnance Survey data © Crown copyright and database right 2015

SECTION 23:  
Nr. Magor Interchange  
Chainage 23075.00  
Scale 1:500 @ A1

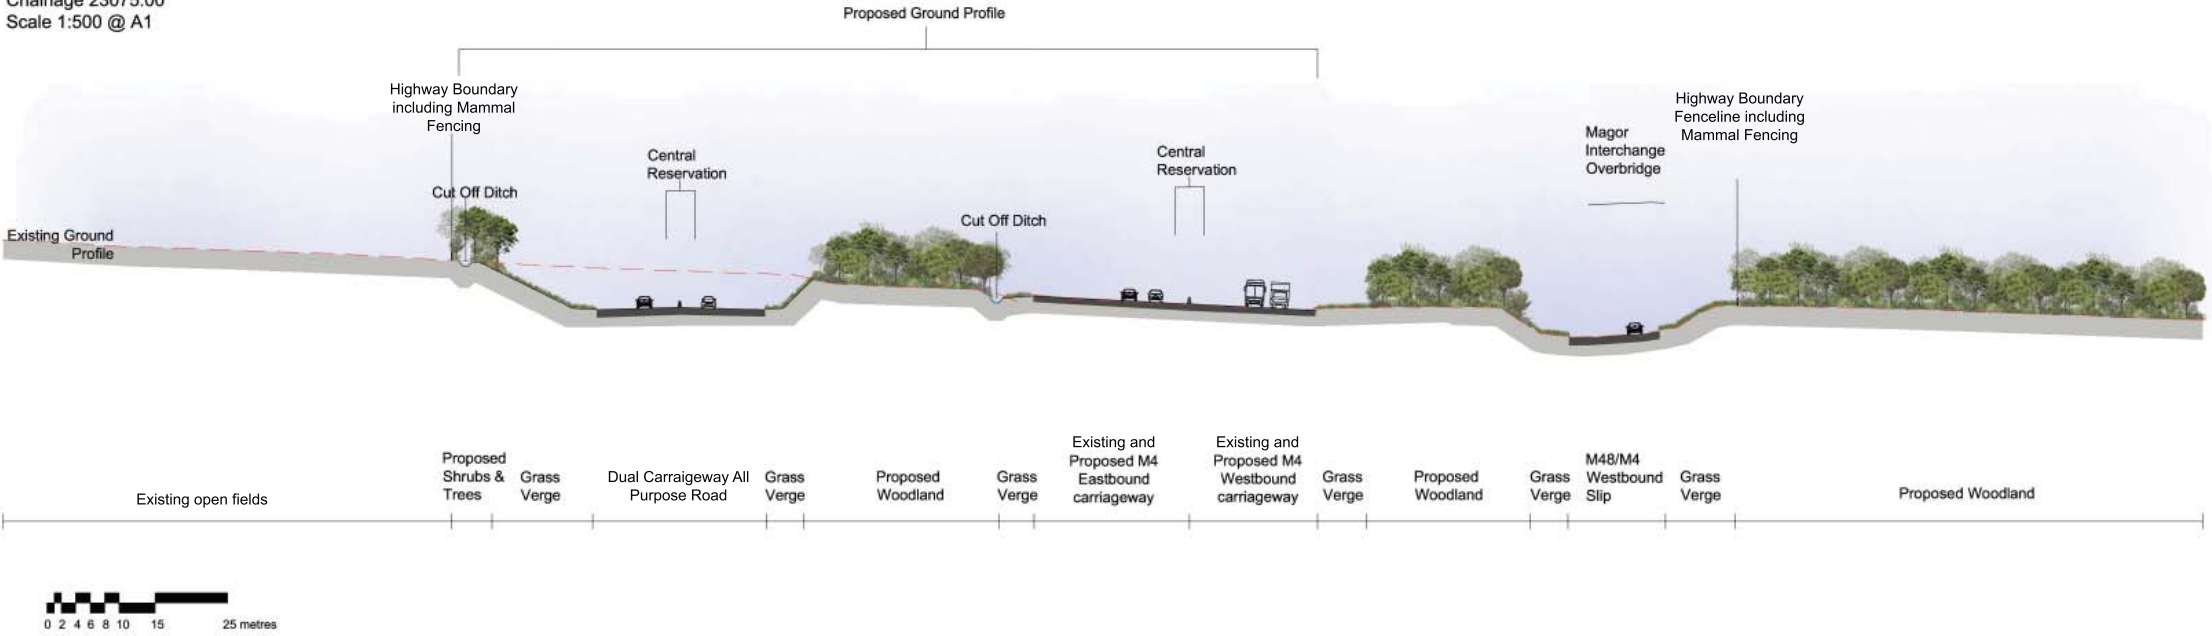

SECTION 24:  
Magor Interchange  
Scale 1:1000 @ A1

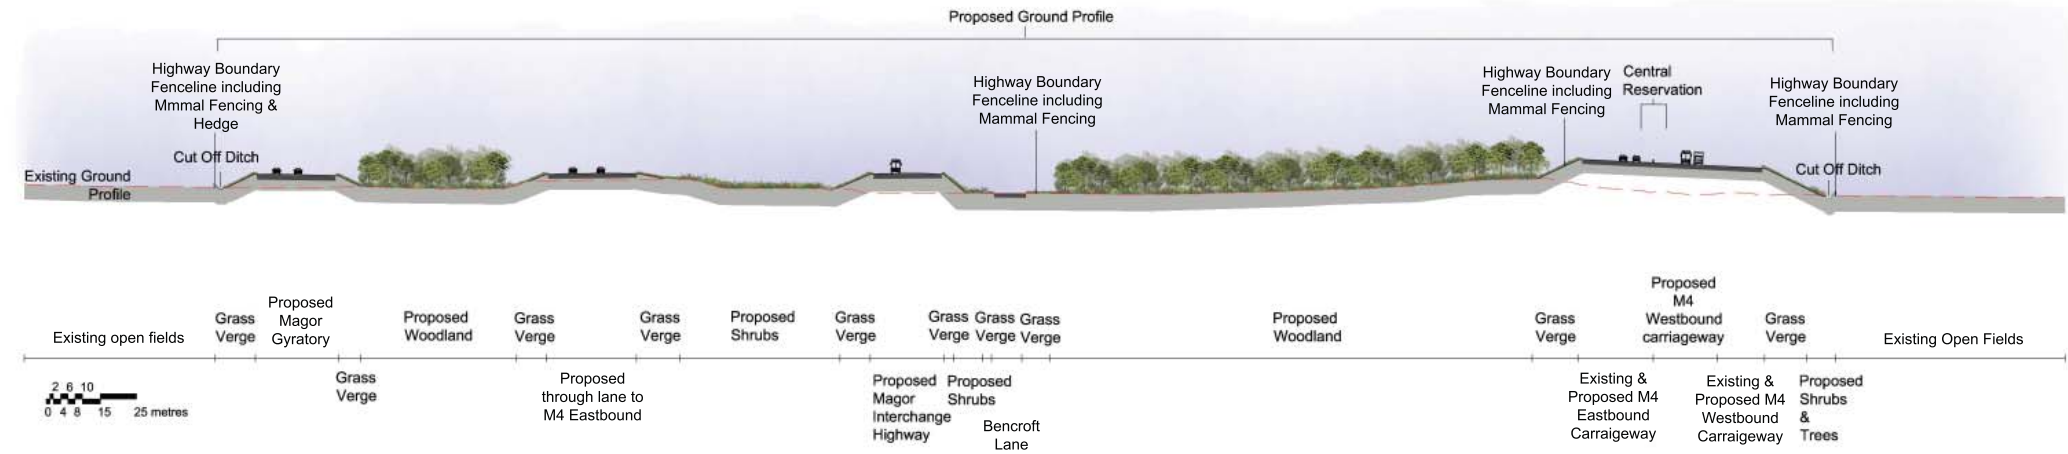

Notes //  
For location of indicative sections refer to ES Chapter 2, Figure 2.6 a-p Environmental Masterplans




Environmental Statement

New Section of Motorway  
Indicative Landscape Sections

Figure: 2.7 I	Revision: 1
Date: March 2016	Status: At Issue
Drawn: ERM	Checked: NJR
Scale: 1:500 @ A1 1:250 @ A3	
© Crown copyright and database right 2016, Ordnance Survey 100021874. Welsh Government. © Hawffraint a hawliau cronfa ddata'r Goron 2016. Rhif Trwydded yr Arolwg Ordnans 100021874.	
dwg ref:	



SECTION 25:  
Magor Interchange/Caldicot Road  
Scale 1:1000 @ A1

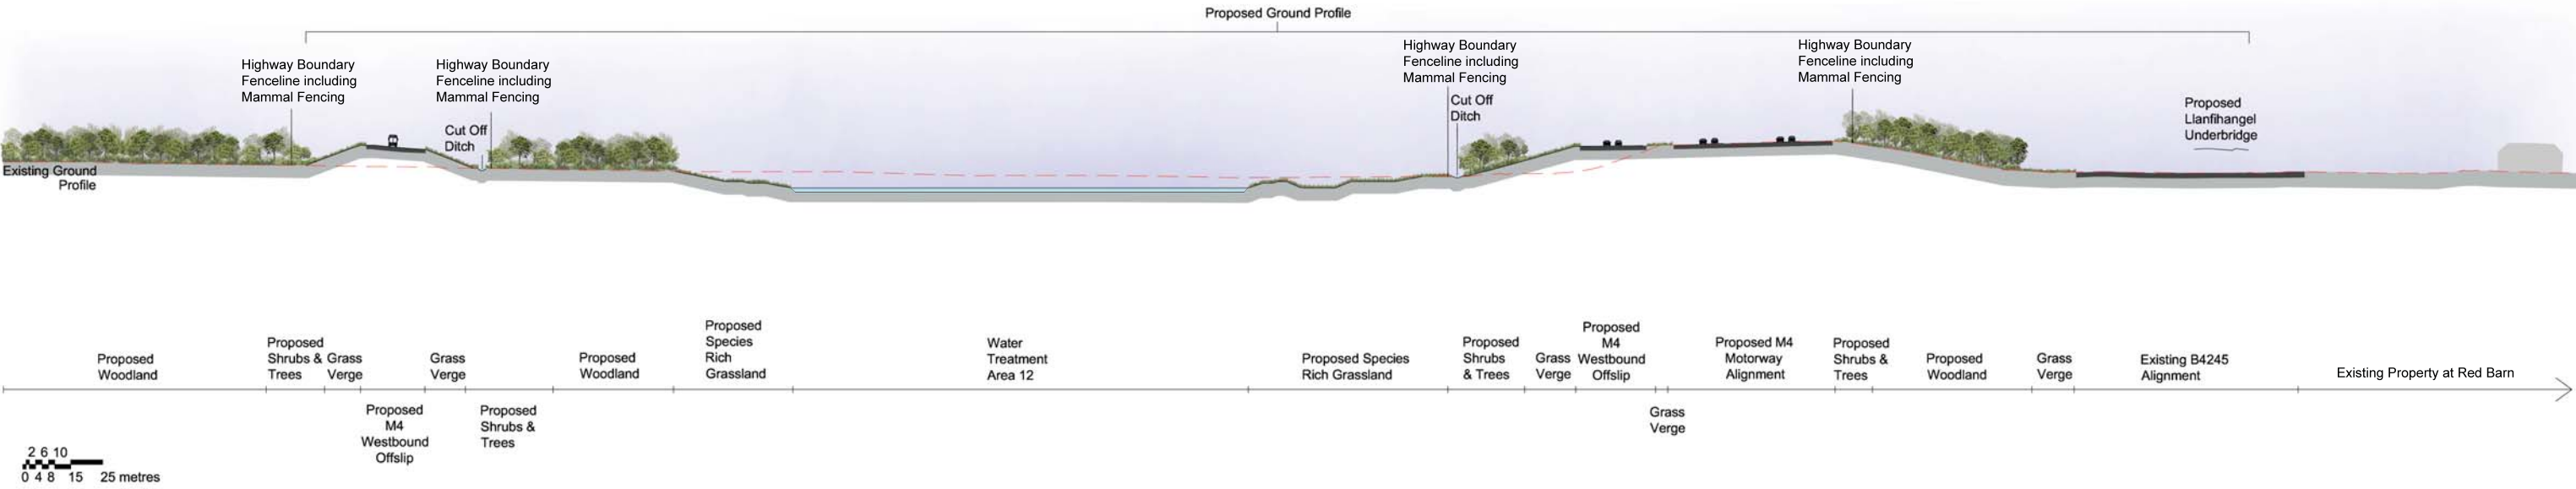

Notes //  
For location of indicative sections refer to ES Chapter 2, Figures 2.6 a-p Environmental Masterplans



Environmental Statement

New Section of Motorway  
Indicative Landscape Sections

Figure: 2.7 m	Revision: 1
Date: March 2016	Status: At Issue
Drawn: ERM	Checked: NJR
Scale: 1:500 @ A1 1:250 @ A3	
© Crown copyright and database right 2016, Ordnance Survey 100021874. Welsh Government. © Hawlfraint a hawliau cronfa ddata'r Goron 2016. Rhif Trwydded yr Arolwg Ordans 100021874.	
dwg ref:	