



This drawing is the property of MMWTRA and is issued on the condition that it is not copied, reproduced, retained or disclosed to any unauthorised person, either wholly or in part without consent. Mae'r cynllun hwn yn perthyn i ACGCC ac i'w cyhoeddi ar yr amod na chaffi ei gopïo, ei atgynhyrchu, ei gadw neu ei ddatgelu i unrhyw berson anawdurdodedig, naill ai'n gyfan gwbl neu'n rhannol heb ganiatâd.

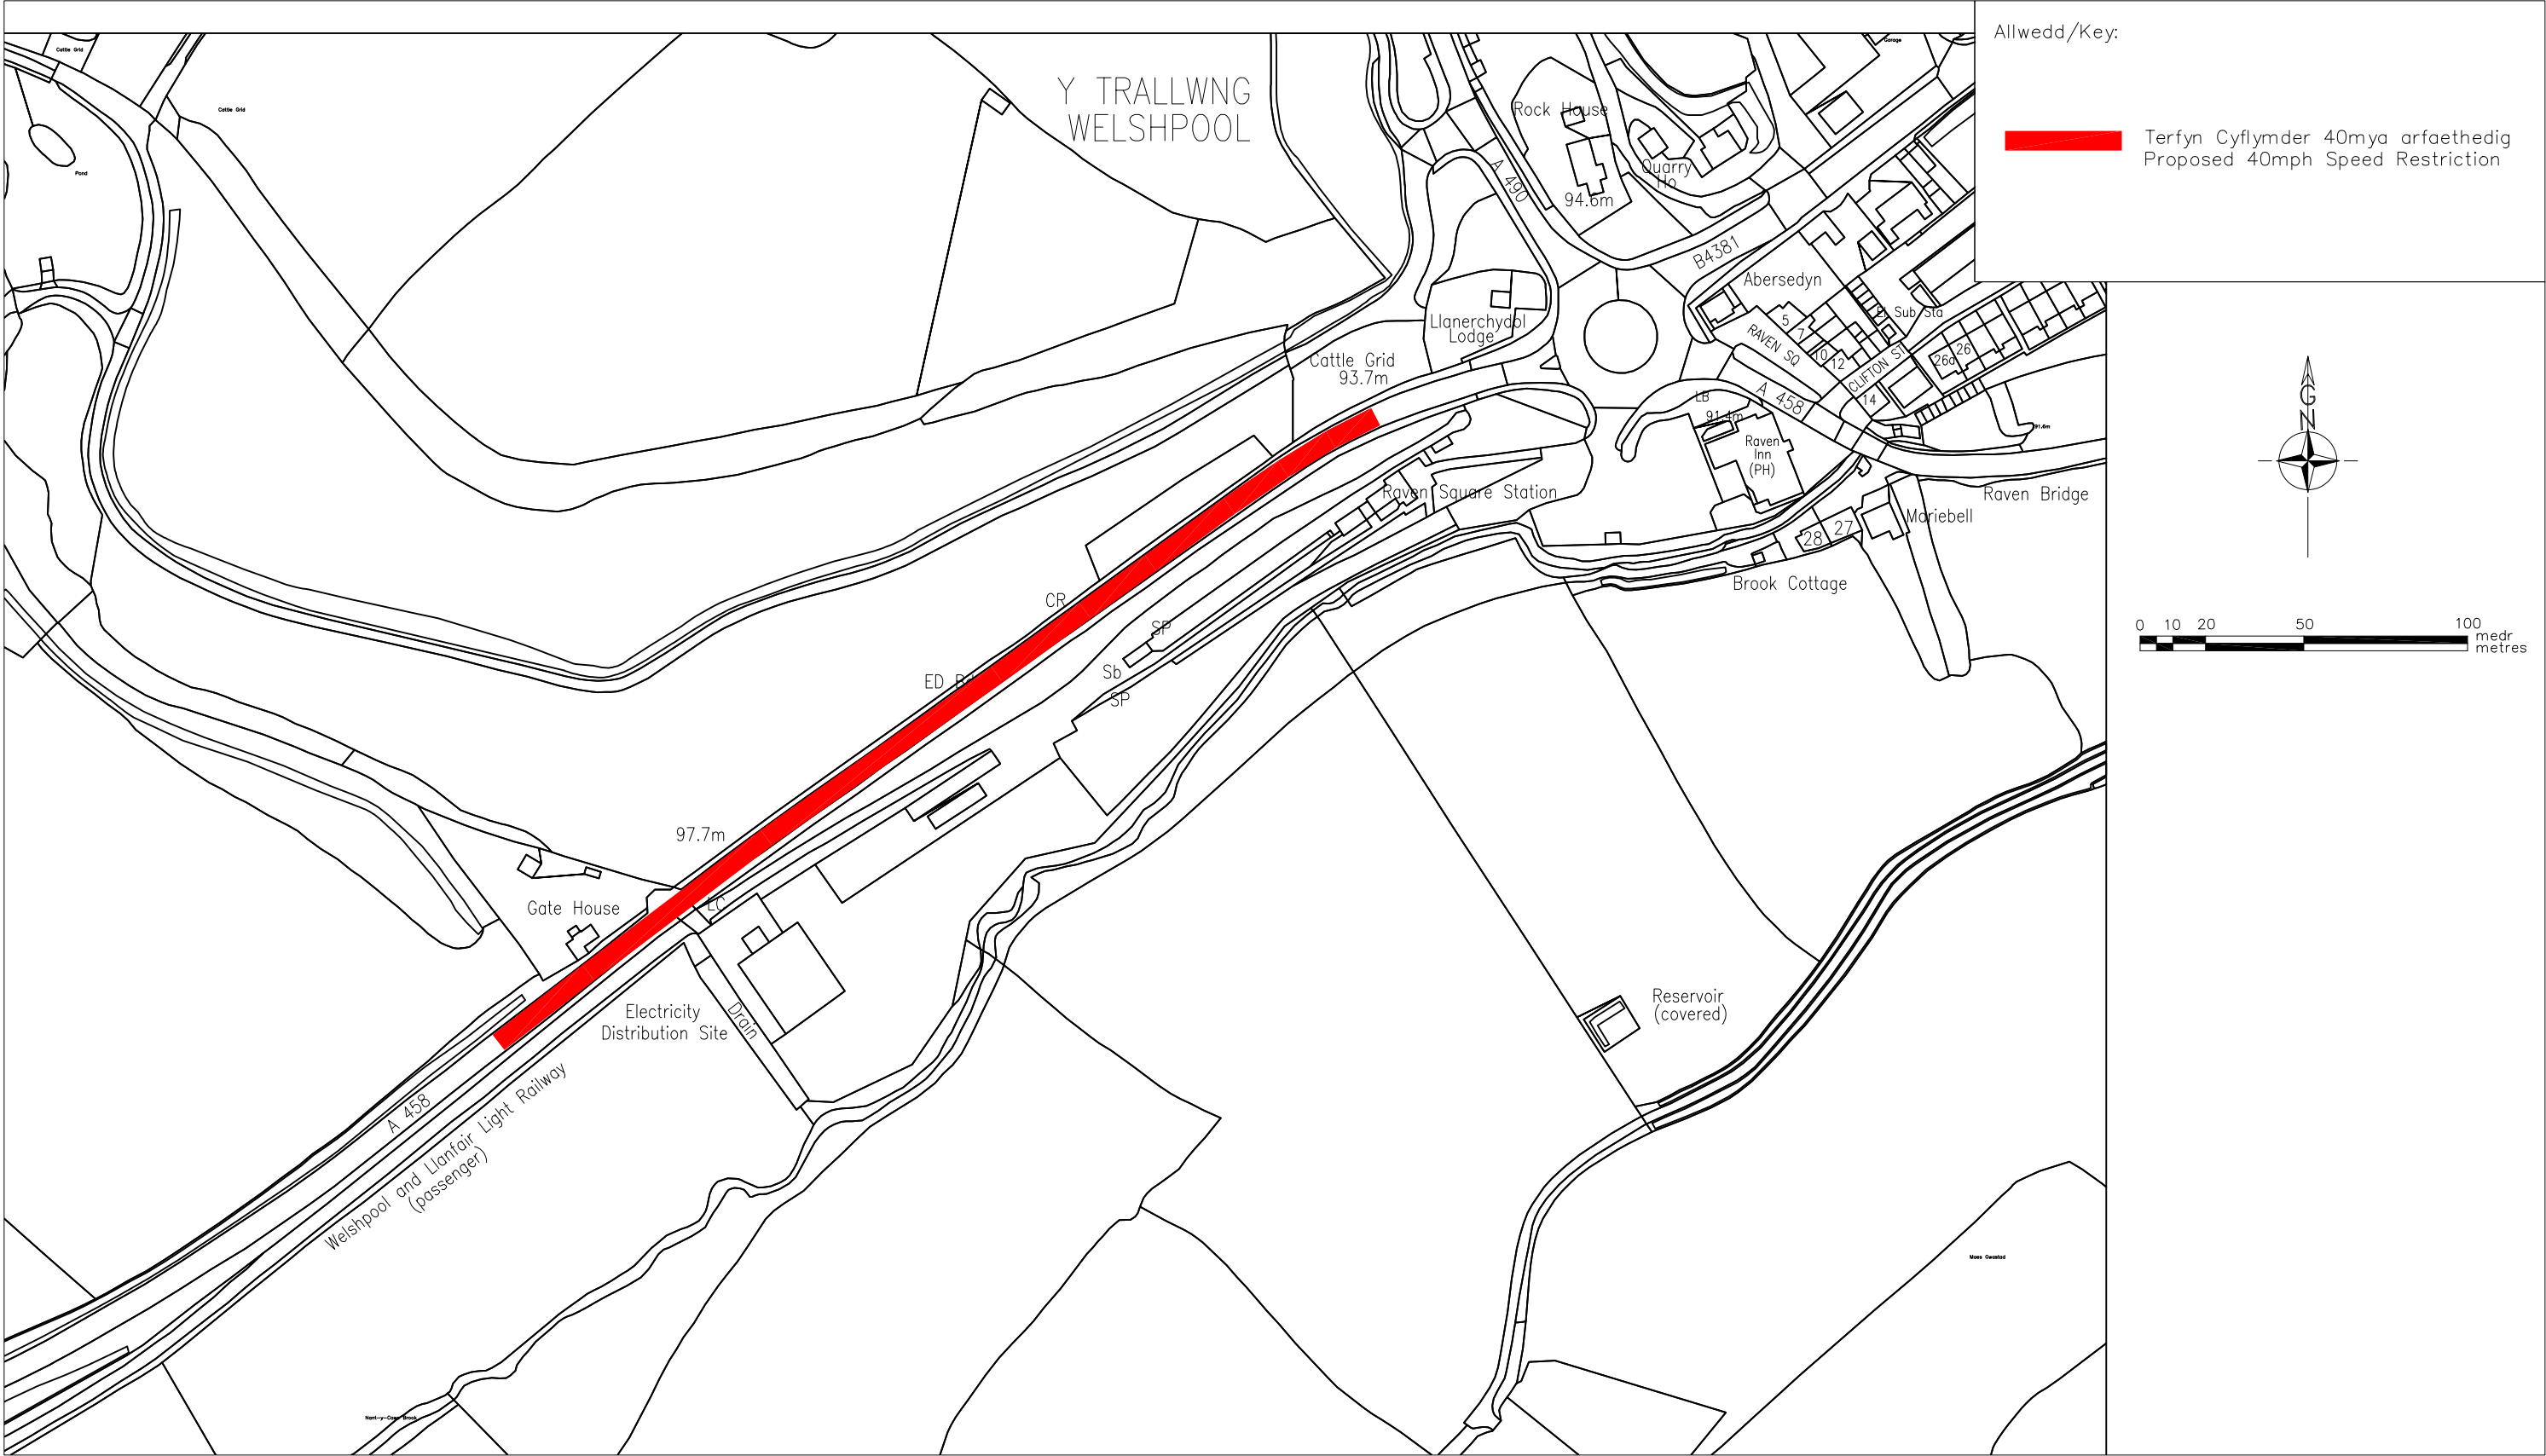

Allwedd/Key:

Terfyn Cyflymder 40mya arfaethedig
Proposed 40mph Speed Restriction

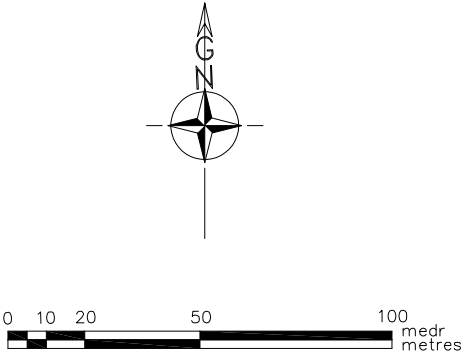



Asiant Cefnffyrdd Gogledd a Chanolbarth Cymru
North & Mid Wales Trunk Road Agent



Yn gweithio ar ran
Llywodraeth Cymru
Working on behalf of the
Welsh Government

© Hawlfraint a hawliau cronfa ddata'r Goron 2019. Rhif Trwydded yr Arolwg Ordnans 100021874. Llywodraeth Cymru.
© Crown Copyright and databases right 2019. Ordnance Survey 100021874. Welsh Government.

Cynllun / Scheme

A458 o'r Gorllewin tuag at Y Trallwng
A458 Western Approach to Welshpool

Terfyn Cyflymder 40mya/40mph Speed Limit

Teitl Lluniad / Drawing Title

Maint y Cyfyngiad
Limit of Restriction

Darlunwyd gan :
Drawn by : RGJ

Dyddiad / Date:
30/09/19

Rhif Proiect / Project Number

16/NM/CLS/010

Gwiriwyd gan:
Checked by : RGJ

Statws / Status:
GYHOEDDWDYD/ISSUE

Rhif Lluniad
Drawing Number

01

Graddfa wrth A3
Scale at A3

1:2000

Cywi / Rev

—

Ni ddylid graddio'r darlun hwn. Mae pob dim mewn millimetr oni nodir yn wahanol
This drawing should not be scaled. All dims are in millimetres unless otherwise stated