



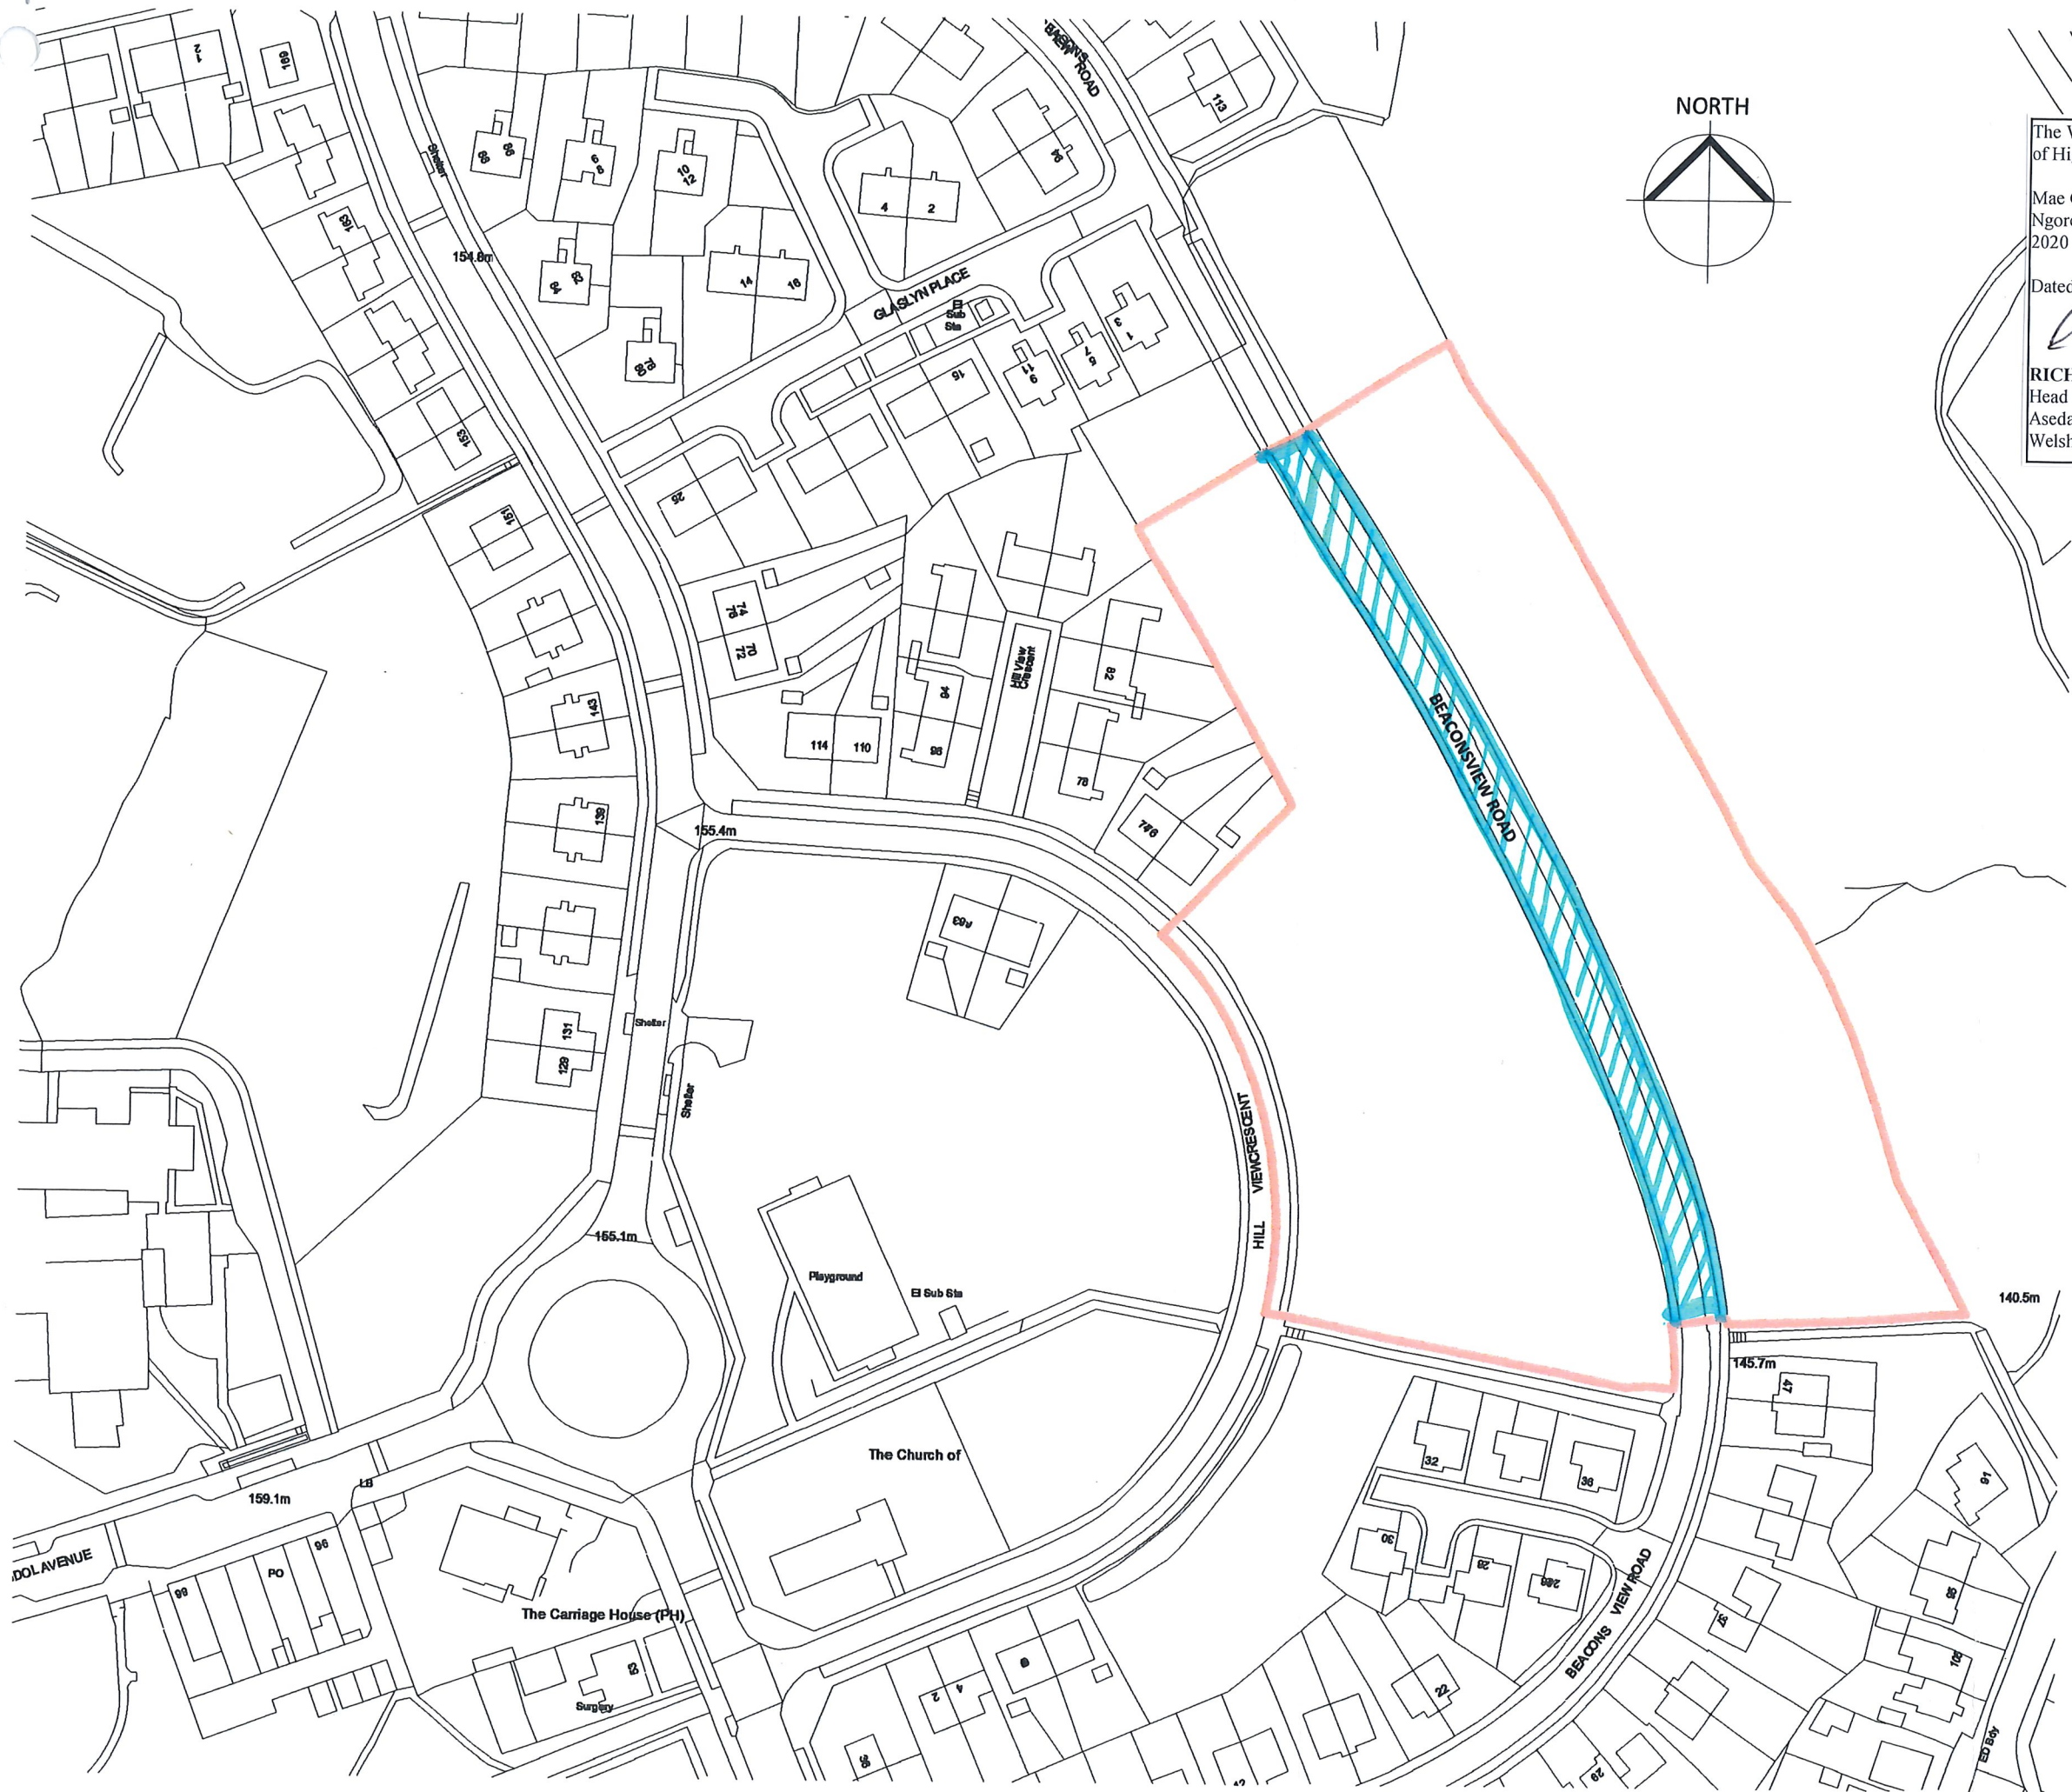

Site Location Plan
1 : 1250

Responsibility is not accepted for errors made by others in scaling from this drawing.
All construction information should be taken from figured dimensions only.

0mm 50mm

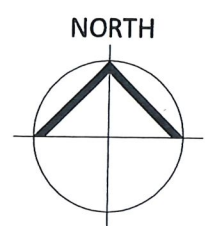

The Welsh Ministers certify that this is the plan referred to in The Stopping Up of Highways (Beacons View Road, Clase, Morriston, Swansea) Order 2020

Mae Gweinidogion Cymru yn ardystio mai dyma'r plan y cyfeirir ato yng Ngorchymyn Cau Priffyrdd (Beacons View Road, Y Clâs, Treforys, Abertawe) 2020

Dated/ Dyddiedig: 27 Chwefror/February 2020

Richard Morgan
RICHARD MORGAN
Head of Planning, Asset Management & Standards/ Pennaeth Cynllunio, Rheoli Asedau a Safonau
Welsh Government/ Llywodraeth Cymru

LEGEND EGLURHAD

Highway to be stopped up.
Priffordd yn cael ei chau.

PL	PL04	12/12/18	Planning application issue.
PL	PL02	06/11/18	Pre-application consultation issue.
PL	PL01	02/11/18	Draft pre-application consultation issue.
STATUS	REV	DATE	DESCRIPTION

CLIENT	REVISD BY
Swansea Council	GDD
Cyngor Abertawe Swansea Council	CHECKED BY
	JP
ORIGINATOR NO	
152180	

CONSULTANT
STRIDE TREGLOWN
www.stridetreglown.com © Stride Treglown Limited 2017

PROJECT
YGG Tan-y-lan
Clase, Swansea

DRAWING TITLE
Site Location Plan

SUITABILITY STATUS PL : PLANNING	SCALE As indicated @ A3
PROJECT ORIGINATOR ZONE LEVEL TYPE ROLE CLASS. NUMBER 152180-STL-XX-XX-DR-A-XXXX-00001	REVISION PL04

