

Mae Gweinidogion Cymru yn ardstyio drwy hyn mai hwn yw'r plan y cyfeirir ato yng Ngorchymyn Cau Priffyrdd (Glaslyn, Plas Madog, Acrefair, Wrecsam) 2020


The Welsh Ministers Hereby Certify That This Is The Plan Referred To In The Stopping Up Of Highways (Glaslyn, Plas Madoc, Acrefair, Wrexham) Order 2020

Dyddiedig/Dated: 24 Chwefror / 24 February 2020

Richard Morgan  
 Pennaeth Cynllunio, Rheoli Asedau a Safonau / Head of Planning, Asset Management and Standards  
 Llywodraeth Cymru / Welsh Government

**Notes**

Jennings Design Associates take no responsibility for any dimensions obtained by scaling from this drawing. If no dimension is shown the recipient must ascertain the dimension specifically from the Architect or by site measurement. Supplying this drawing in digital form is solely for convenience and no reliance may be placed on digital data. All data must be checked against hard copy. Dimensions must be checked on site. Any discrepancies must be reported to the Architect immediately. This drawing is copyright of Jennings Design Associates

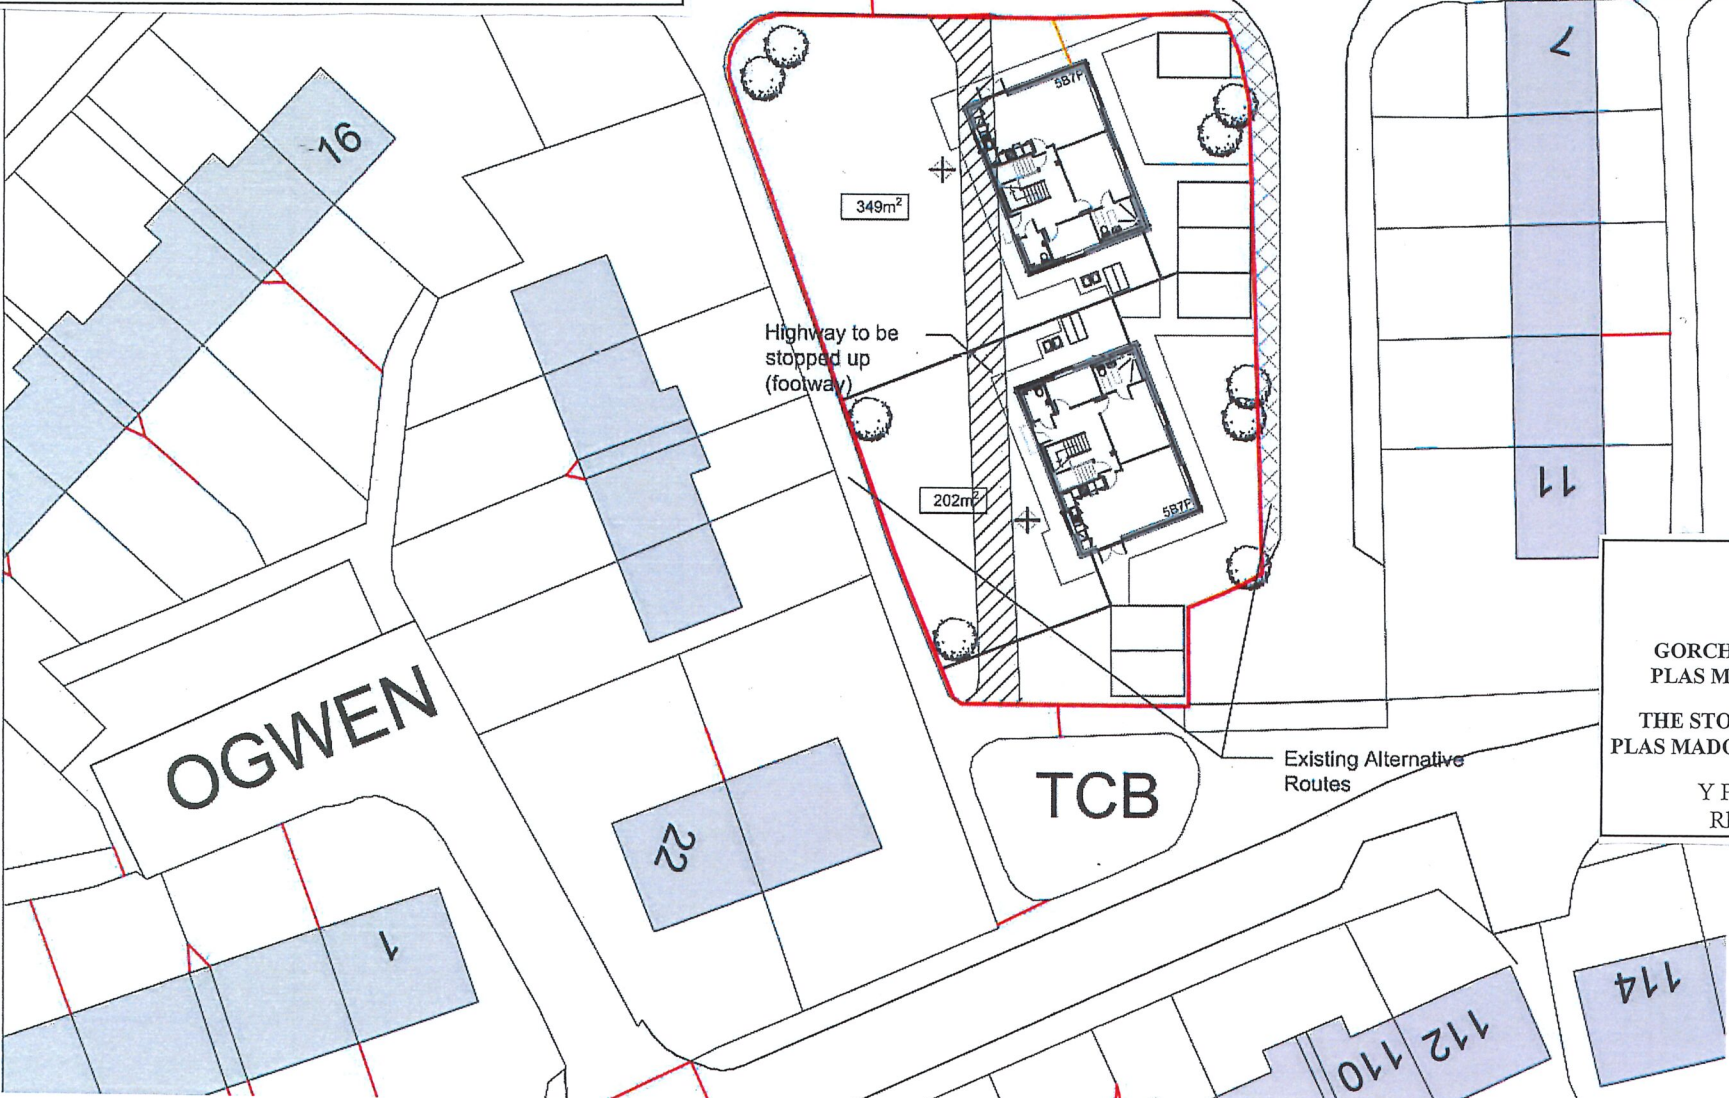

- Key:**
- Priffordd yn cael ei chau (droelffordd) / Highway to be stopped up (footway)
  - Priffordd i'w gwella (droelffordd) / Highway to be improved (footway)

Rev	Description	Date	By
A	Bilingual key added	20.09.19	RT

**LLYWODRAETH CYMRU  
 WELSH GOVERNMENT**  
 Trafnidiaeth / Transport

**GORCHYMYN CAU PRIFFYRDD (GLASLYN,  
 PLAS MADOG, ACRE-FAIR, WRECSAM) 2020**

**THE STOPPING UP OF HIGHWAYS (GLASLYN,  
 PLAS MADOC, ACREFAIR, WREXHAM) ORDER 2020**

Y Plan a Adnewyd / Deposited Plan  
 Rhif y Ffeil / File No: Qa1404377

Project:	Glaslyn, Plas Madoc, Wrexham		
Scale:	to original size	Date:	Drawn by:
1:500	A4	Sep 19	RT
			Checked by:
			RH

Job Number	Description	Rev
1045	A 005 Proposed Footpath Alterations	A



Z:\11045 - Plas Madoc, Wrexham\Drawings\Level\plis1045\_A005\_ProposedFootpaths\_Glaslyn.dwg