


This drawing is the property of NMTTRA and is issued on the condition that it is not copied, reproduced, retained or disclosed to any unauthorised person, either wholly or in part without consent. Mae'r cynllun hwn yn perthyn i ACGCC ac fe'i cyhoeddwr ar yr amod na chaff ei gopïo, ei atgynhyrchu, ei gadau neu ei ddatgelu i unrhyw berson anawturdodol, naill ai'n gyfan gwbl neu'n rhanmold heb ganiatâd.

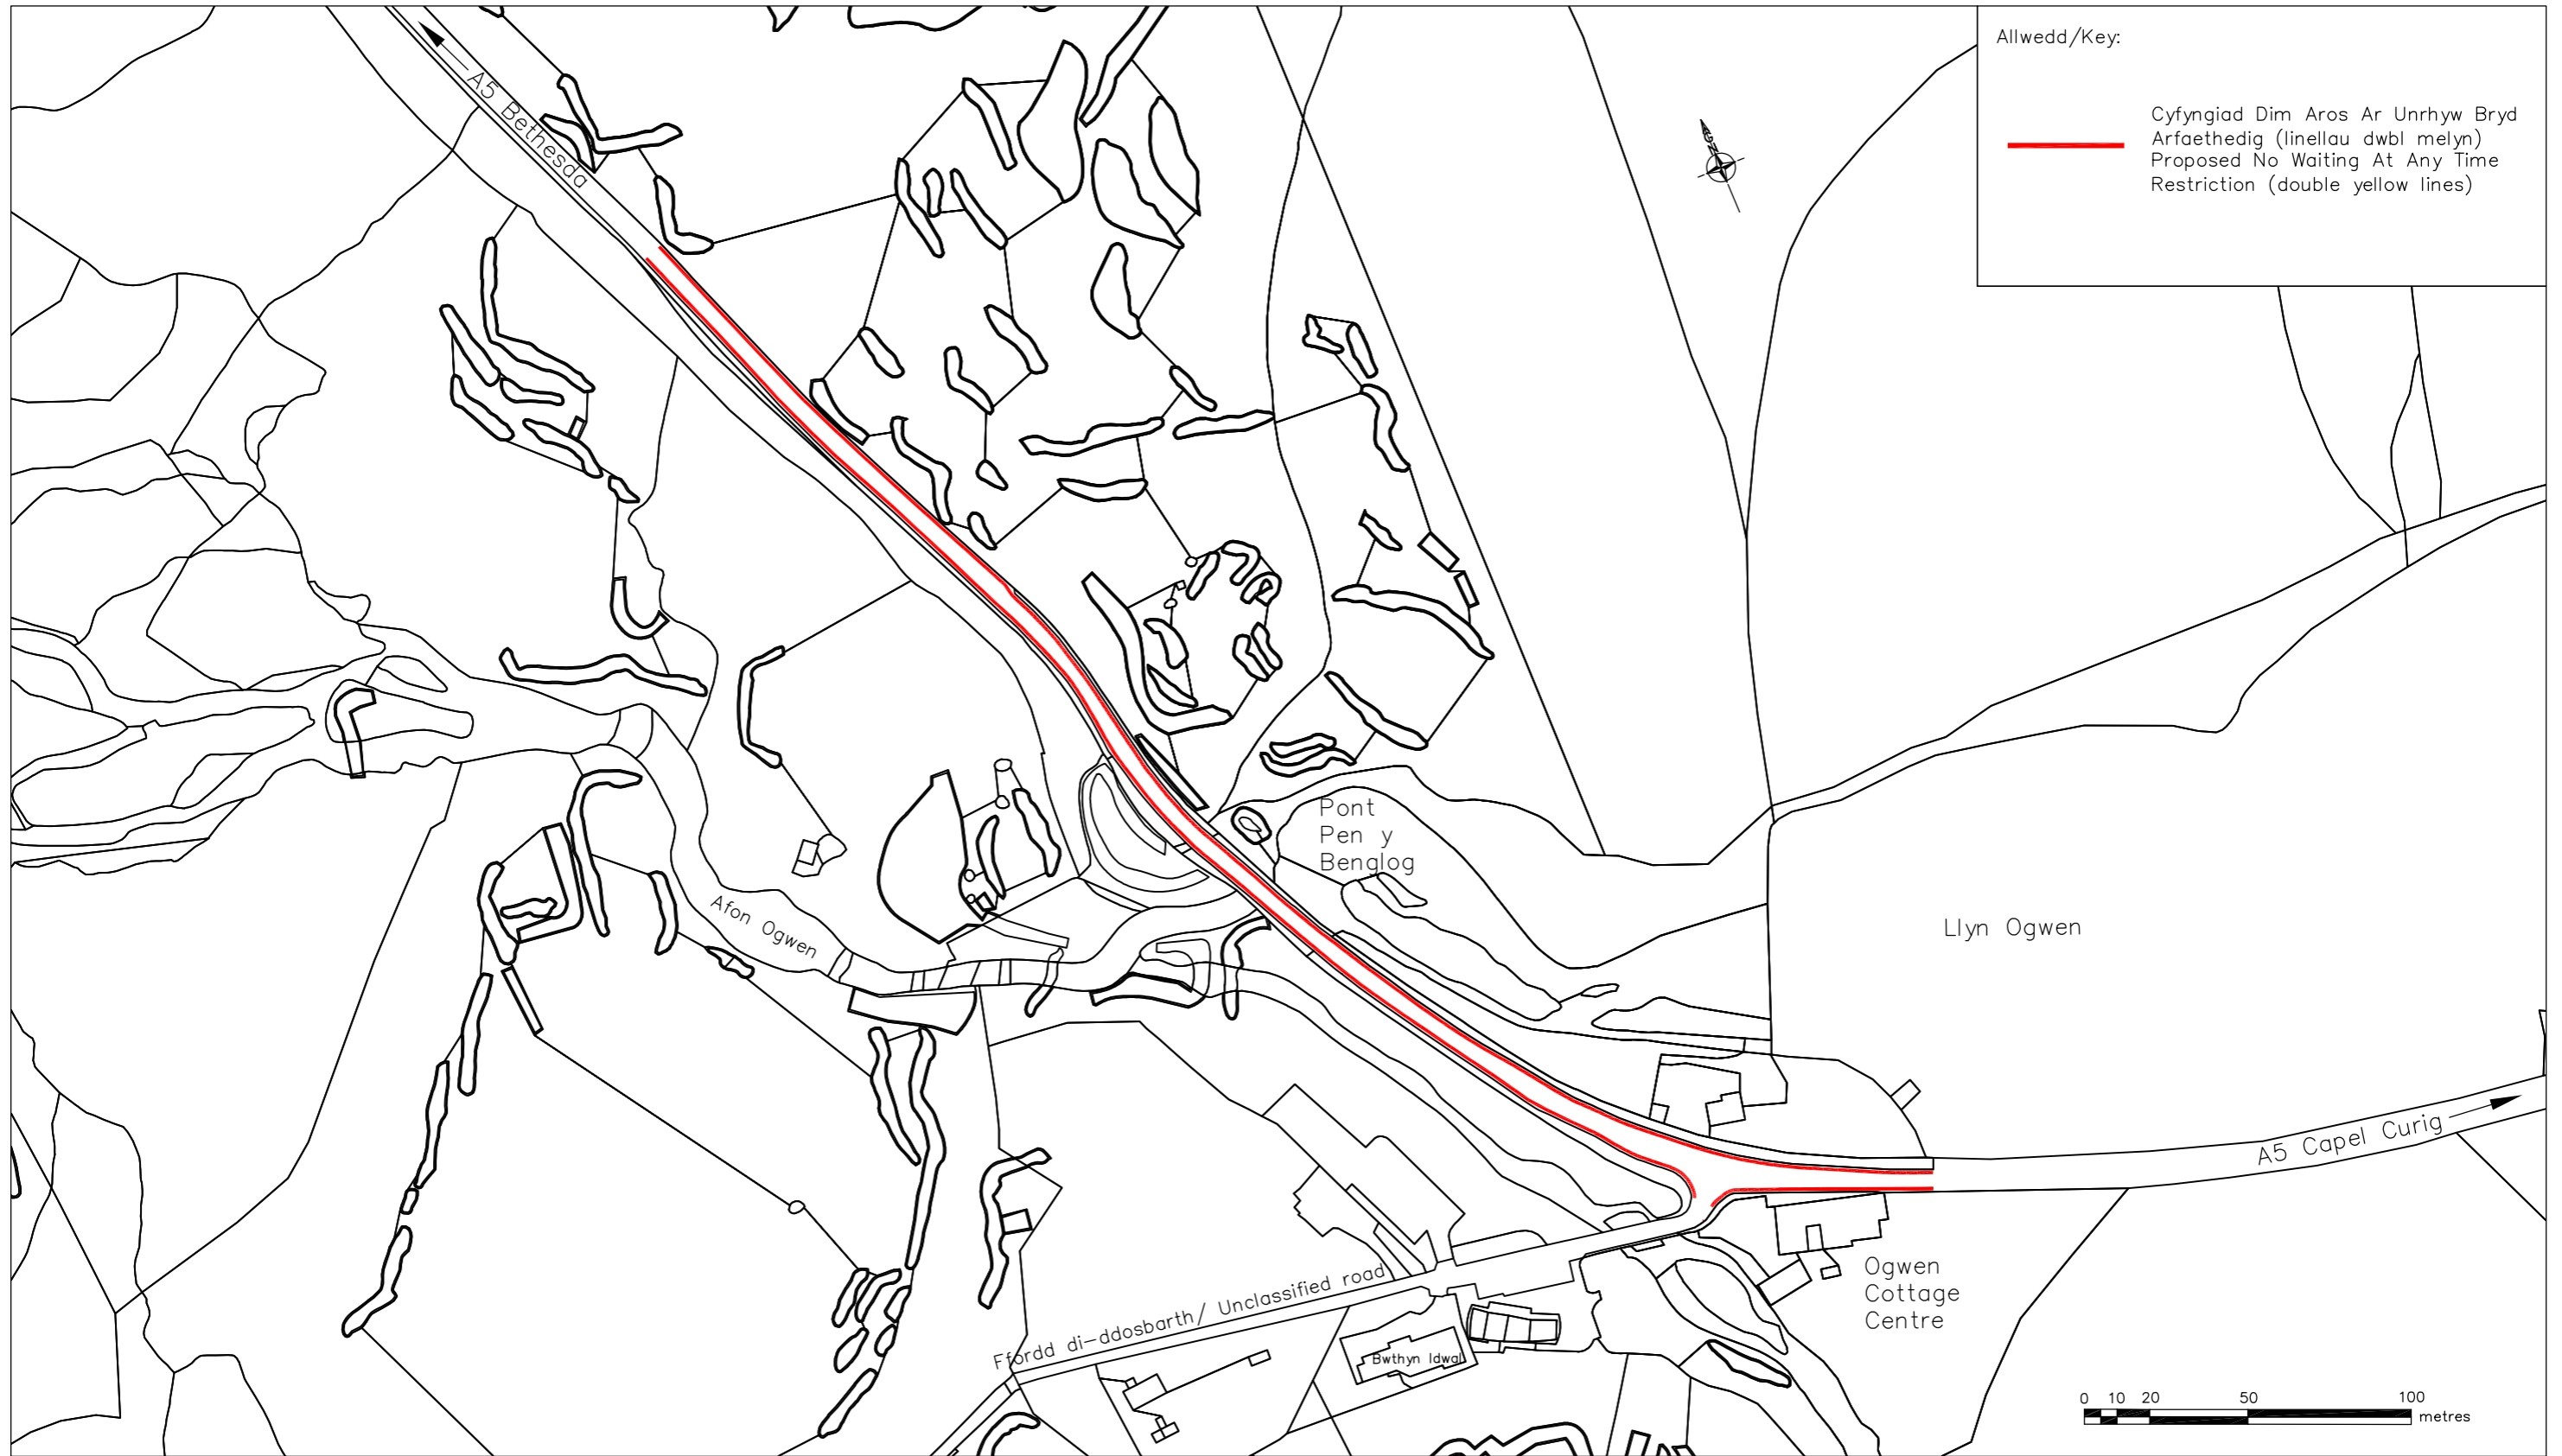

Allwedd/Key:

Cyfyngiad Dim Aros Ar Unrhyw Bryd Arfaethedig (linellau dwbl melyn)  
 Proposed No Waiting At Any Time Restriction (double yellow lines)



**Asiant Cefnfyrrd Gogledd a Chanolbarth Cymru**  
**North & Mid Wales Trunk Road Agent**



Yn gweithio ar ran  
**Llywodraeth Cymru**  
 Working on behalf of the  
**Welsh Government**

© Hawlfraint a hawliau cronfa ddata'r Goron 2019. Rhif Trwydded yr Arolwg Ordnans 100021874. Llywodraeth Cymru.  
 © Crown Copyright and databases right 2019. Ordnance Survey 100021874. Welsh government.

Cynllun / Scheme

Cyfyngiad parcio arfaethedig A5 Ogwen  
 Proposed parking restrictions A5 Ogwen

Teitl Llunaid / Drawing Title

Maint y Cyfyngiad  
 Limit of Restriction

Darlunwyd gan : Drawn by : NH	Gwiriwyd gan : Checked by : RGJ	Graddfa wrth A3 Scale at A3  1:2000
Dyddiad / Date: 13/09/19	Statws / Status: GYHOEDDWDYD/ISSUE	
Rhif Prosiect / Project Number  17/NM/CPI/002	Rhif Llunaid Drawing Number 01	Cywi / Rev D

Ni ddylid graddio'r darlun hwn. Mae pob dim mewn millimetr oni nodir yn wahanol  
 This drawing should not be scaled. All dims are in millimetres unless otherwise stated