


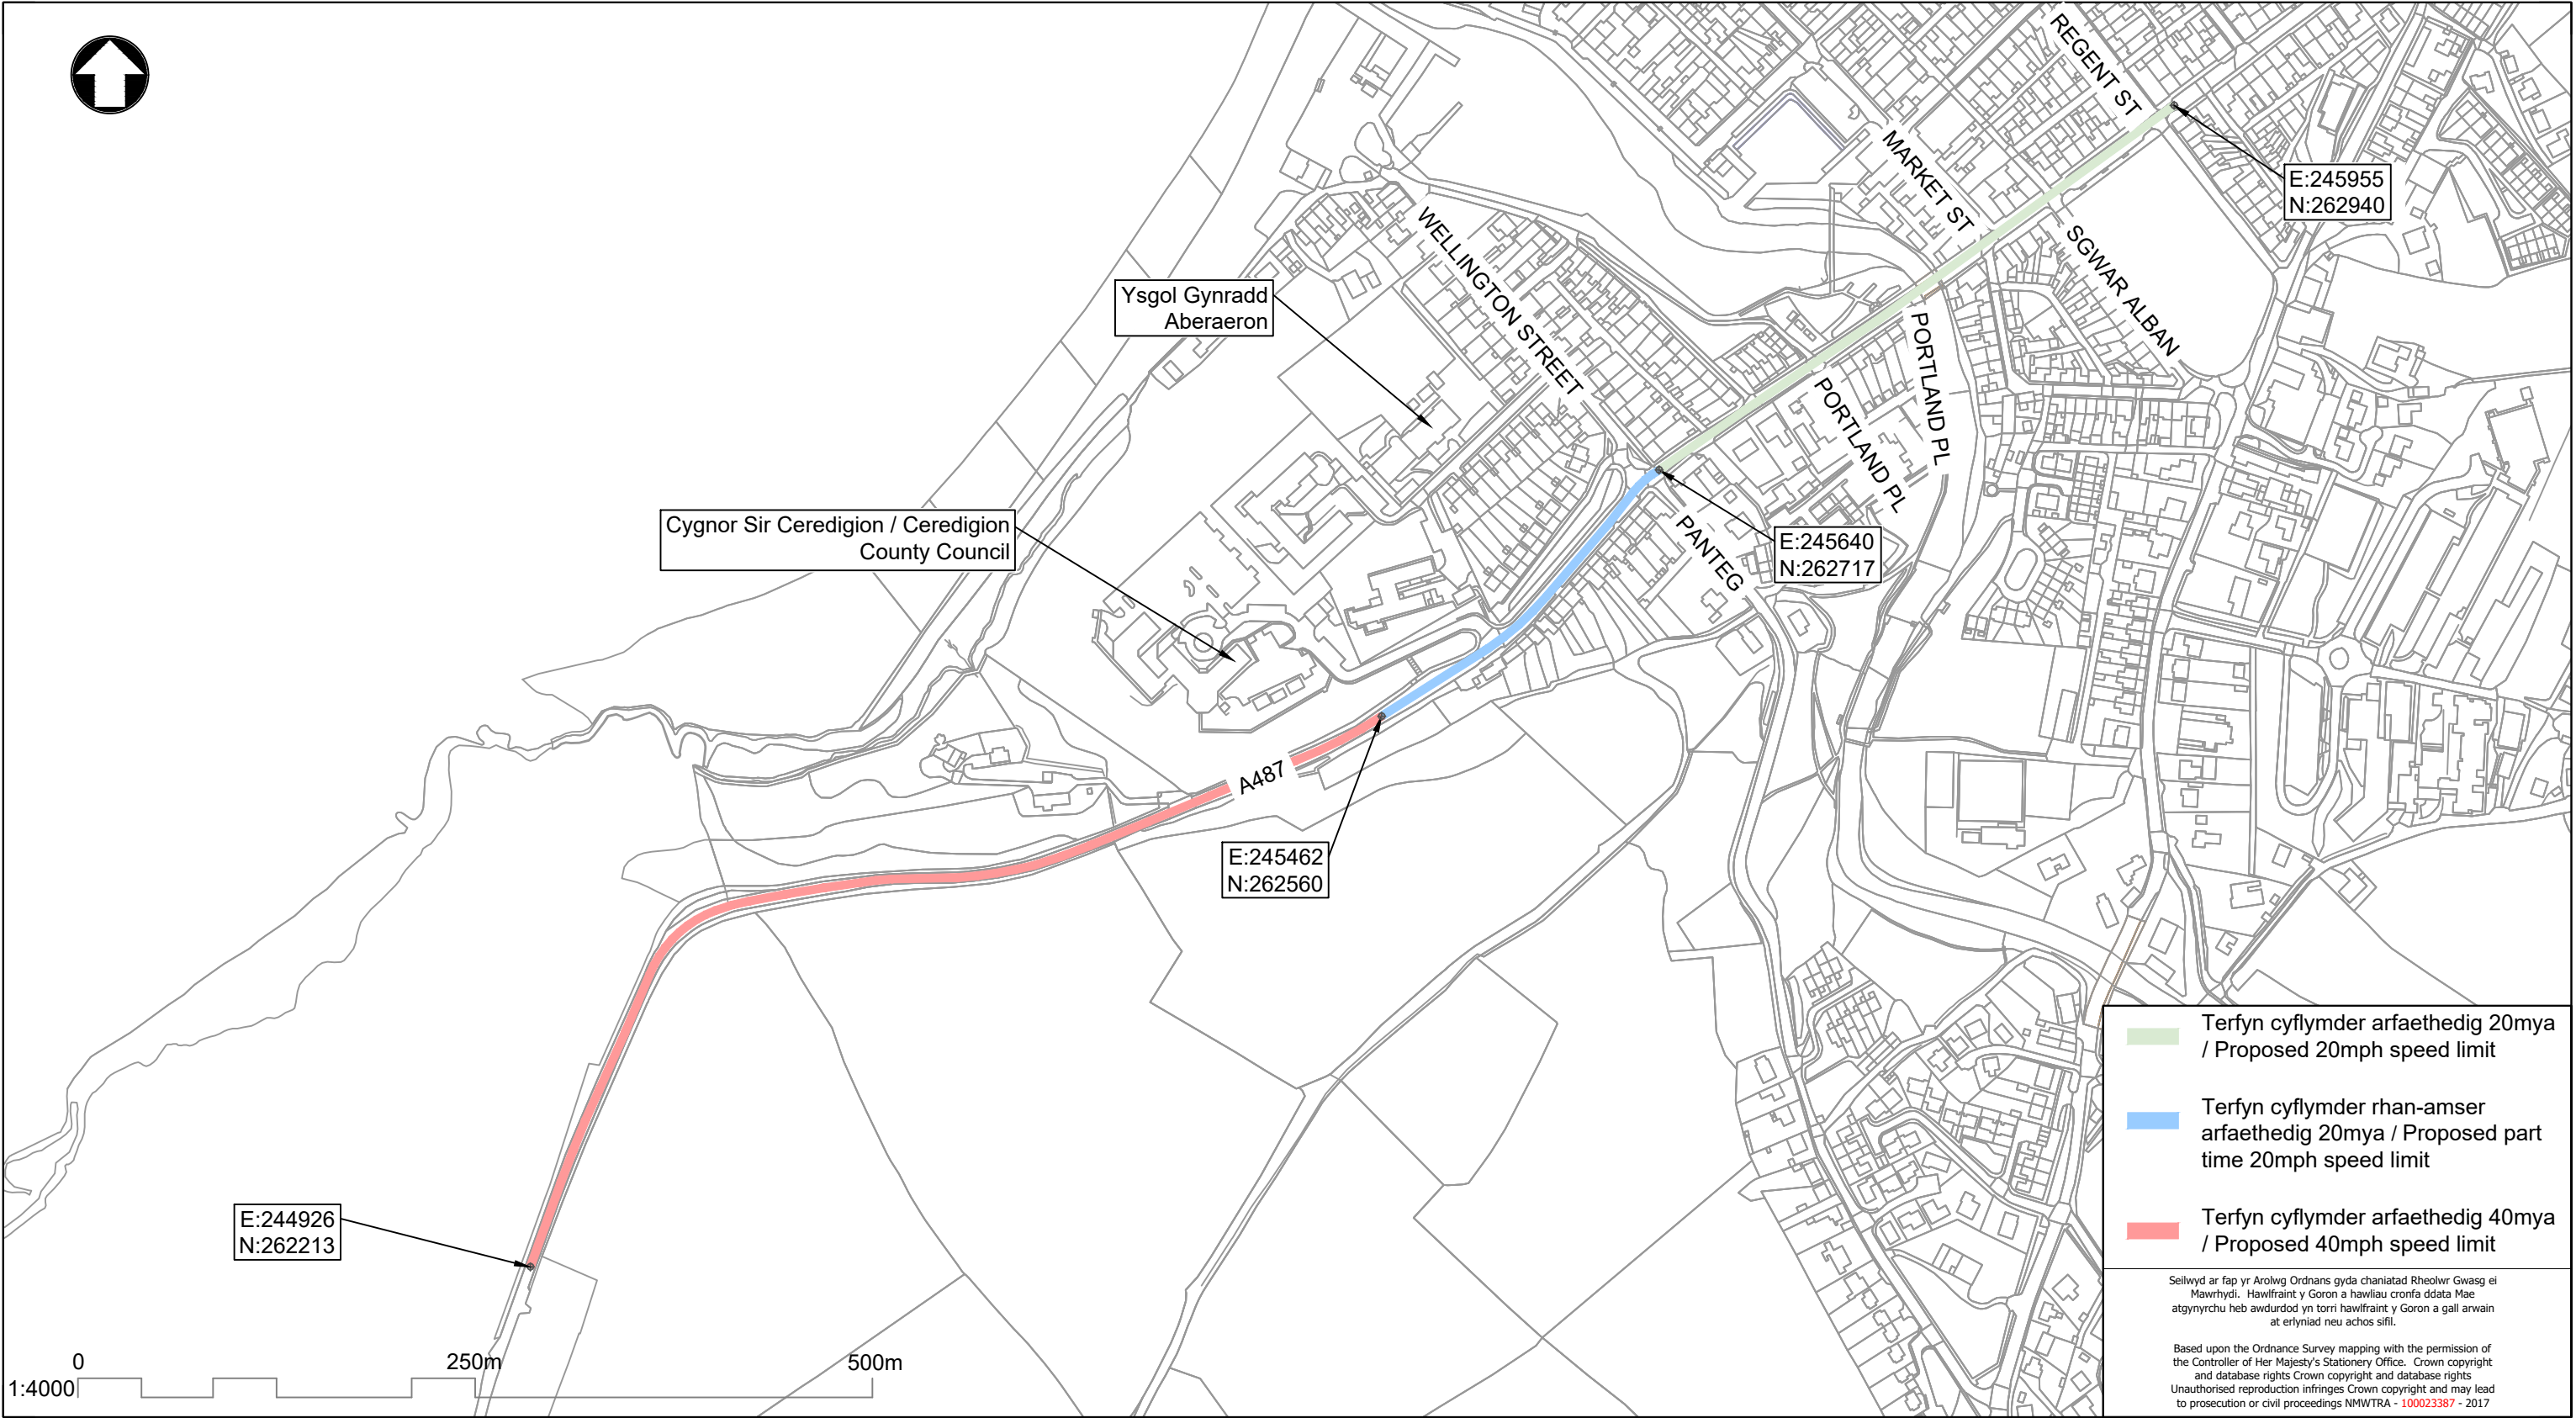

© Mott MacDonald
This document is issued for the party which commissioned it and for specific purposes connected with the captioned project only. It should not be relied upon by any other party or used for any other purpose.
We accept no responsibility for the consequences of this document being relied upon by any other party, or being used for any other purpose, or containing any error or omission which is due to an error or omission in data supplied to us by other parties.

M MOTT MACDONALD	Mott MacDonald Royal Liver Building Liverpool, L3 1JH United Kingdom T +44 (0)151 482 9910 D +44 (0)151 482 9910 F +44 (0)151 236 2985 W www.mottmac.com	Client/Cleient NMWTRA	Rev	Date	Description	Drawn	Ch'k'd	App'd	Title/Teitl A487 Aberaeron TRO	Drawn/ Darlunwyd	L Powell	LP
										Checked/ Gwiriwyd	R Harrison	RH
										Approved/ Cymeradwyo	C Hunter	CH
										Scale/Graddfa 1:4000@A3		
									Drawing Number/Rhif Lluniad 332466-MMD-XX-00-SK-C-0431	Security/Diogelwch	Status/Statws	Rev/Cywi
										STD	PRE	P3