


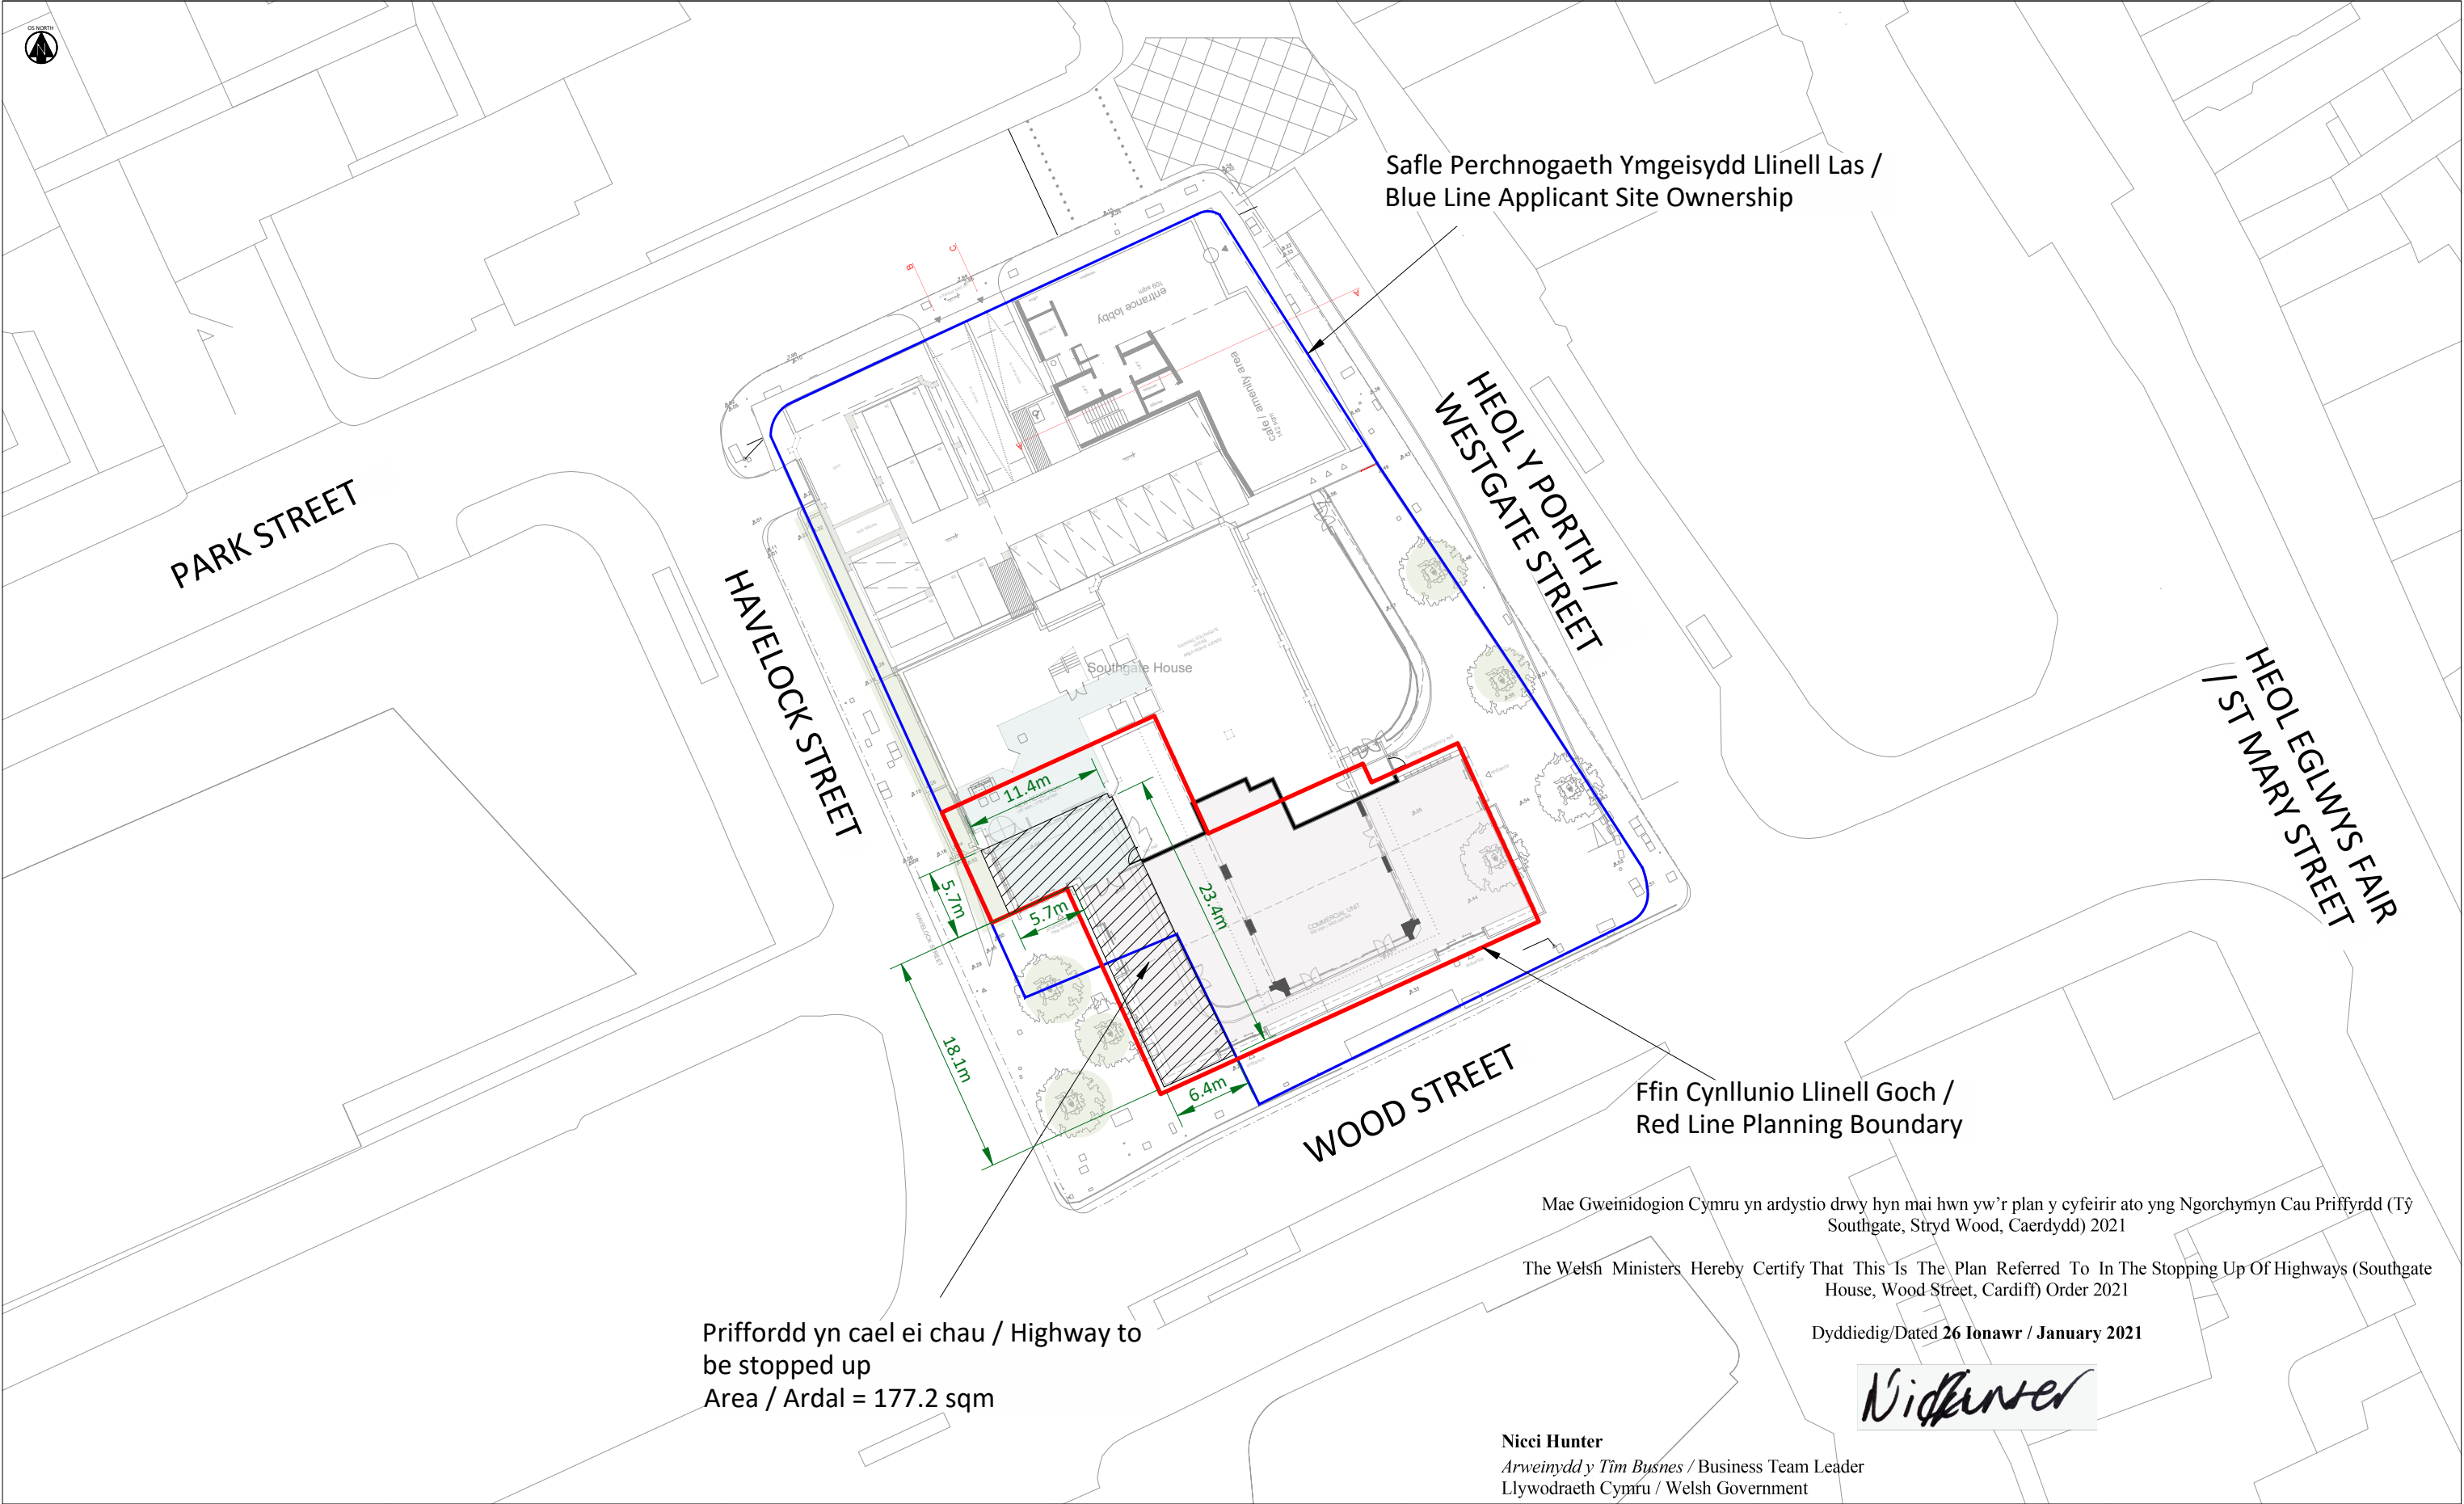

Priffordd yn cael ei chau / Highway to be stopped up
Area / Ardal = 177.2 sqm

Mae Gweinidogion Cymru yn ardstyio drwy hyn mai hwn yw'r plan y cyfeirir ato yng Ngorchymyn Cau Priffyrdd (Tŷ Southgate, Stryd Wood, Caerdydd) 2021

The Welsh Ministers, Hereby Certify That This Is The Plan Referred To In The Stopping Up Of Highways (Southgate House, Wood Street, Cardiff) Order 2021

Dyddiedig/Dated 26 Ionawr / January 2021

Nicci Hunter

Nicci Hunter
Arweinydd y Tîm Busnes / Business Team Leader
Llywodraeth Cymru / Welsh Government

BAR GRADDFA / SCALE BAR		ALLWEDD / KEY		NODIADAU / NOTES		DIWYGIADAU / REVISIONS (CONTINUED)		DIWYGIADAU / REVISIONS		Apex TRANSPORT PLANNING LTD 23-24 PARK PLACE CARDIFF CF10 9BA t: 02920 619 361 e: info@apextp.co.uk TEITL / TITLE PROPOSED STOPPING UP ORDER PLAN			
0m10m20m BAR GRADDFA / SCALE BAR (1:500)		Priffordd yn cael ei chau / Highway to be stopped up						P0429/07/20Amended in line with WG commentsDCDC		CLIENT / CLIENT Euranglo Cardiff Limited			
								P0315/07/20Final Issue - red line boundary amendedDCDC		PROJECT / PROJECT South Gate House, Cardiff			
								P0214/07/20Final Issue - updated hatchingDCDC					
								P0107/07/20First IssueDCDC					
RevDateDescriptionByApp								PROJECT / PROJECT NO. C20-084		GRADDFA / SCALE @ A3 1:500			
										STATWS DISGRIDIAD / STATUS DESCRIPTION FOR SUBMISSION		STATUS S4	
										LLUNIAD / DRAWING NO. C20084-ATP-DR-TP-001		REVISION P04	