



NMWTRA is the North and Mid Wales Trunk Road Agent. This drawing is the property of NMWTRA and is issued on the condition that it is not copied, reproduced, retained or disclosed to any unauthorised person, either wholly or in part without the consent in writing of CIVIC Engineering Design Services.

Allwedd / Key:

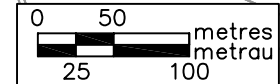

Terfyn Cyflymder Arfaethedig 20mya Rhan Amser
Proposed Part Time 20mph Speed Limit

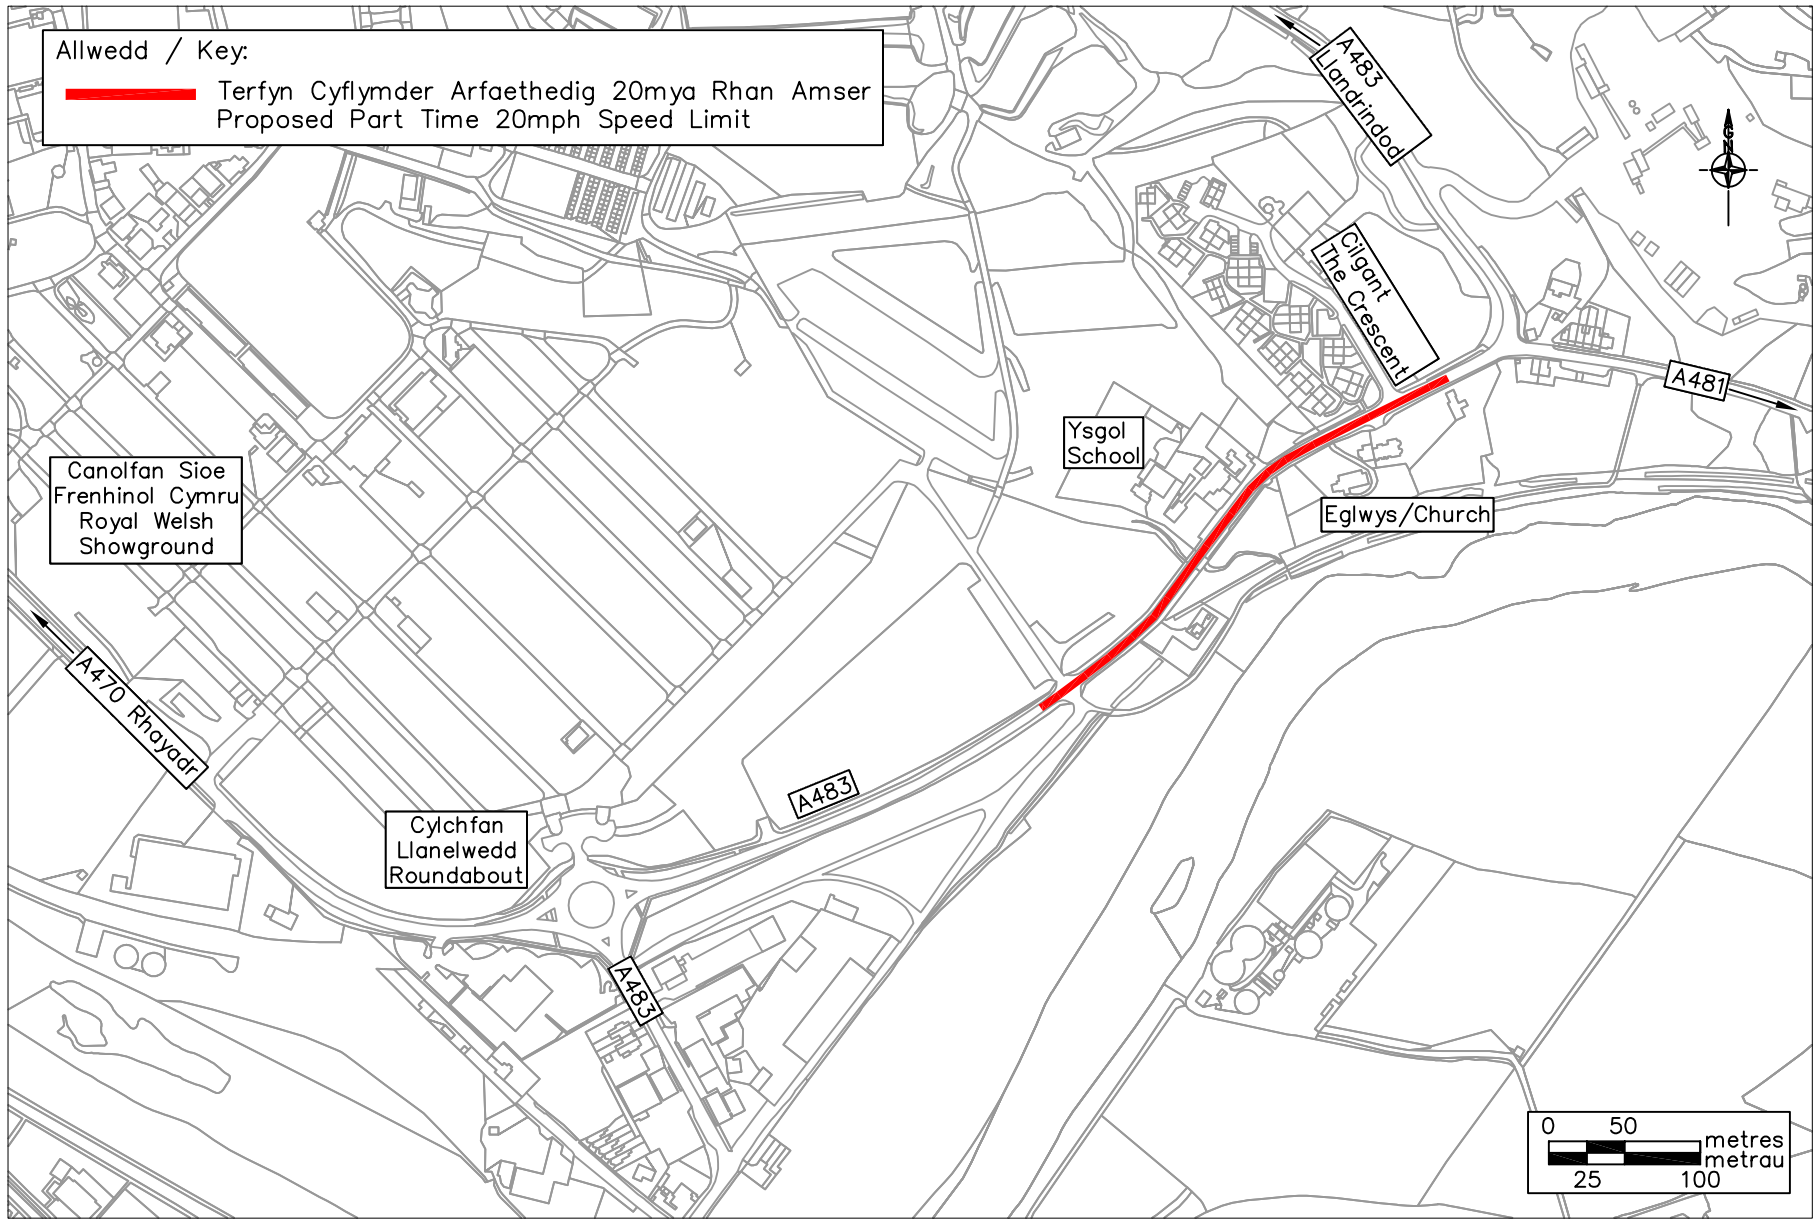

Asiant Cefnffyrdd Gogledd a Chanolbarth Cymru
North & Mid Wales Trunk Road Agent



Yn gweithio ar ran
Llywodraeth Cymru
Working on behalf of the
Welsh Government

© Hawffraint a hawliau cronfa ddata'r Goron
2019. Rhif Trwydded yr Arolwg Ordnans
100021874. Llywodraeth Cymru.
© Crown Copyright and databases right
2019. Ordnance Survey 100021874. Welsh
government.

Cynllun / Scheme

A483 Cefnffordd Abertawe i Manceinion
Llanelwedd
A483 Swansea to Manchester Trunk Road
Llanelwedd

Teitl Lluniad / Drawing Title

Terfyn Cyflymder Arfaethedig 20mya Rhan Amser
Proposed Part Time 20mph Speed Limit

Darlunwyd gan :
Drawn by : NH

Gwiriwyd gan :
Checked by : MM

Graddfa wrth A4
Scale at A4

1: 5000

Dyddiad / Date:
04/11/19

Statws / Status:
GYHOEDDWDYD /ISSUE

Rhif Proiect / Project Number

16NMCSS013 12

Rhif Lluniad
Drawing Number
01

Cywi / Rev
C

Ni ddylid graddio'r darlun hwn. Mae pob dim mewn millimetr oni nodir yn wahanol
This drawing should not be scaled. All dims are in millimetres unless otherwise stated