

A REVISED PLAN 23.04.21 AL

| REV | DESCRIPTION | DATE | BY |
|-----|-------------|------|----|
|-----|-------------|------|----|

THIS DRAWING IS THE COPYRIGHT OF AINSLEY GOMMON ARCHITECTS. DO NOT SCALE FROM THIS DRAWING. WORK TO FIGURED DIMENSIONS ONLY. CHECK ALL DIMENSIONS ON SITE. ANY DISCREPANCIES TO BE NOTIFIED TO THE ARCHITECT. ELEMENTS OF STRUCTURE SHOWN ARE INDICATIVE AND FOR GUIDANCE. FINAL DESIGN TO BE AS STRUCTURAL ENGINEERS DETAILS AND SPECIFICATION.

PROJECT  
**LADYHILL REDEVELOPMENT**  
 for POBL GROUP

DRAWING TITLE  
**ORDER PLAN**

| SCALE  | DATE     | DRAWN | CHECKED |
|--------|----------|-------|---------|
| As @A4 | 31/03/21 | AL    | SV      |

Indicated DRAWING STATUS  
**PLANNING**

| JOB No | DRAWING No | REVISION |
|--------|------------|----------|
| C717   | 007        | A        |



THE OLD POLICE STATION, 15 GLYNNE WAY, HAWARDEN, CH5 3NS  
 Tel: 01244 537 100 | wales@agarchitects.co.uk | www.agarchitects.co.uk  
 Ainsley Gommon Architects Ltd. Registered in England & Wales No.4187948  
 Registered Office: 1 Price Street, Hamilton Square, Birkenhead CH41 6JN


Mae Gweinidogion Cymru yn ardystio drwy hyn mai hwn yw'r plan y cyfeirir ato yng Ngorchymyn Cau Priffyrdd (Lliswerry Road, Casnewydd) 2021

The Welsh Ministers Hereby Certify That This Is The Plan Referred To In The Stopping Up Of Highways (Lliswerry Road, Newport) Order 2021

Dyddiedig/Dated: 30 Gorffennaf / July 2021

*Nidderner*

Nicci Hunter  
 Arweinydd y Tim Busnes / Business Team Leader  
 Llywodraeth Cymru / Welsh Government

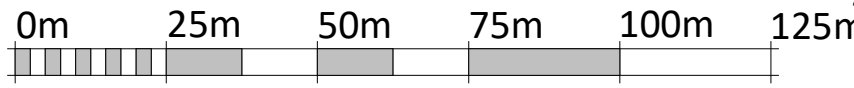

VISUAL SCALE 1:1250 @ A4 / GRADDDFA

PRINTED: 23/04/2021 16:57:58

A4

- FFIN Y SAFLE / SITE BOUNDARY
- FFIN PRIFFYRDD / HIGHWAYS BOUNDARY
- PRIFFYRDD YN CAEL EI CHAU / HIGHWAYS TO BE STOPPED UP

