



PLAN
Scale 1:2500

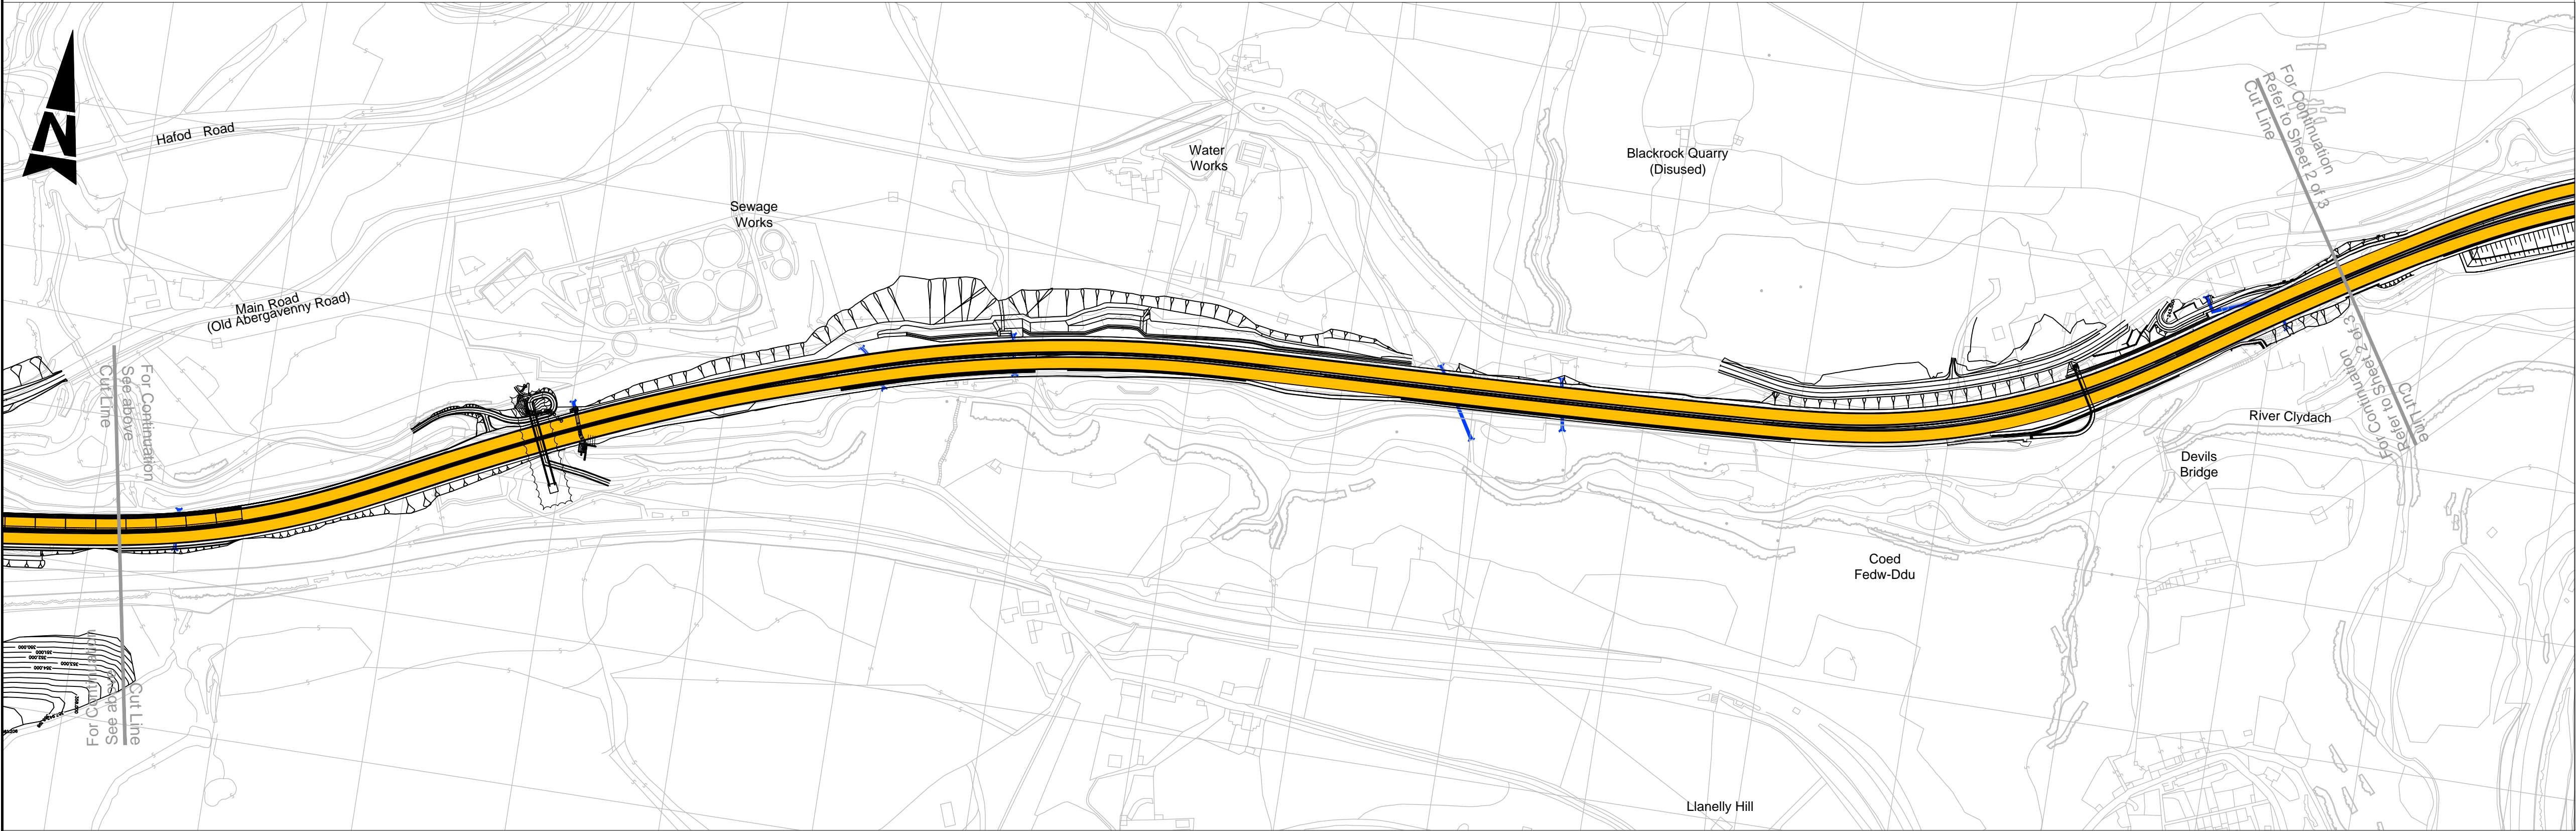

PLAN
Scale 1:2500

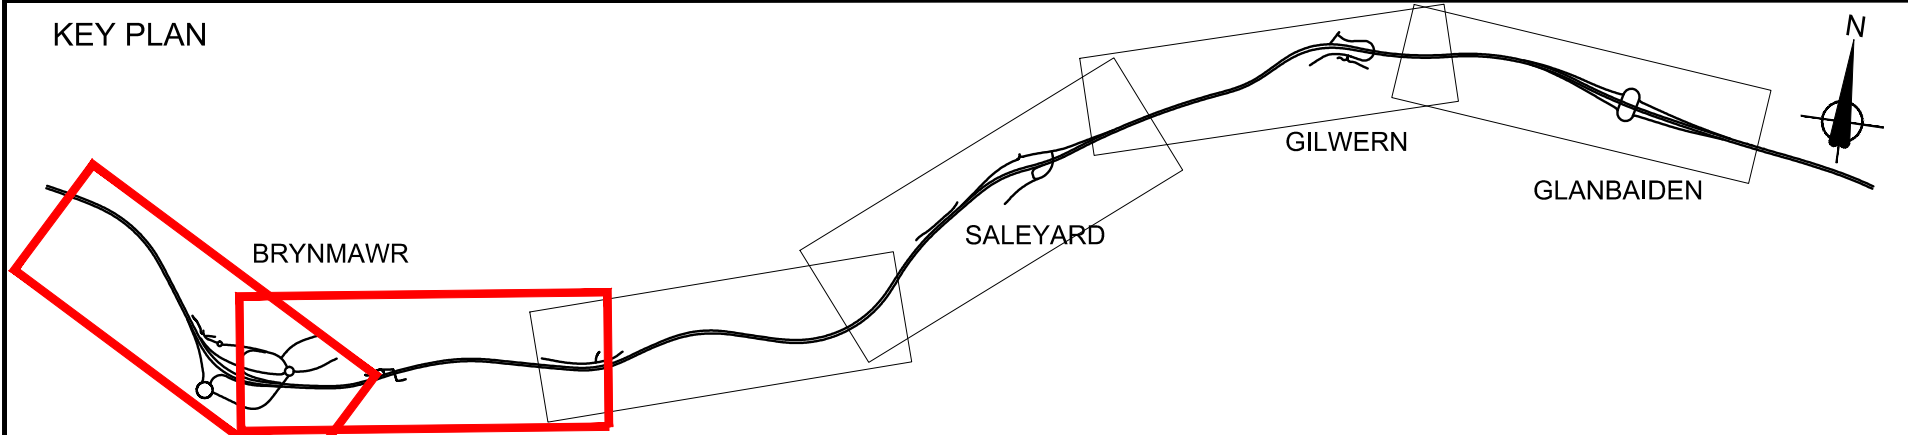

P01	For information		LG	23/05/19	HA	SR			
Rev	Description		By	Date	Chk'd	App			




Drawing Status
FOR INFORMATION

Suitability
S2


- NOTES:
- To be read in conjunction with Document No. A465HOV2-CH2-HAC-01_ML-DO-D-0026.
- LEGEND:
- Clearway order extents

Drawing Title PERMANENT TRAFFIC RESTRICTIONS CLEARWAY ORDER SHEET 1 OF 3									
Scale	1:1	Designed / Drawn	LG	Checked	HA	Approved	SR	Authorised	PS
Original Size	A1	Date	22/05/19	Date	22/05/19	Date	22/05/19	Date	23/05/19
Drawing number	A465HOV2-CH2-HAC-01_ML-DR-D-0004								Revision P01

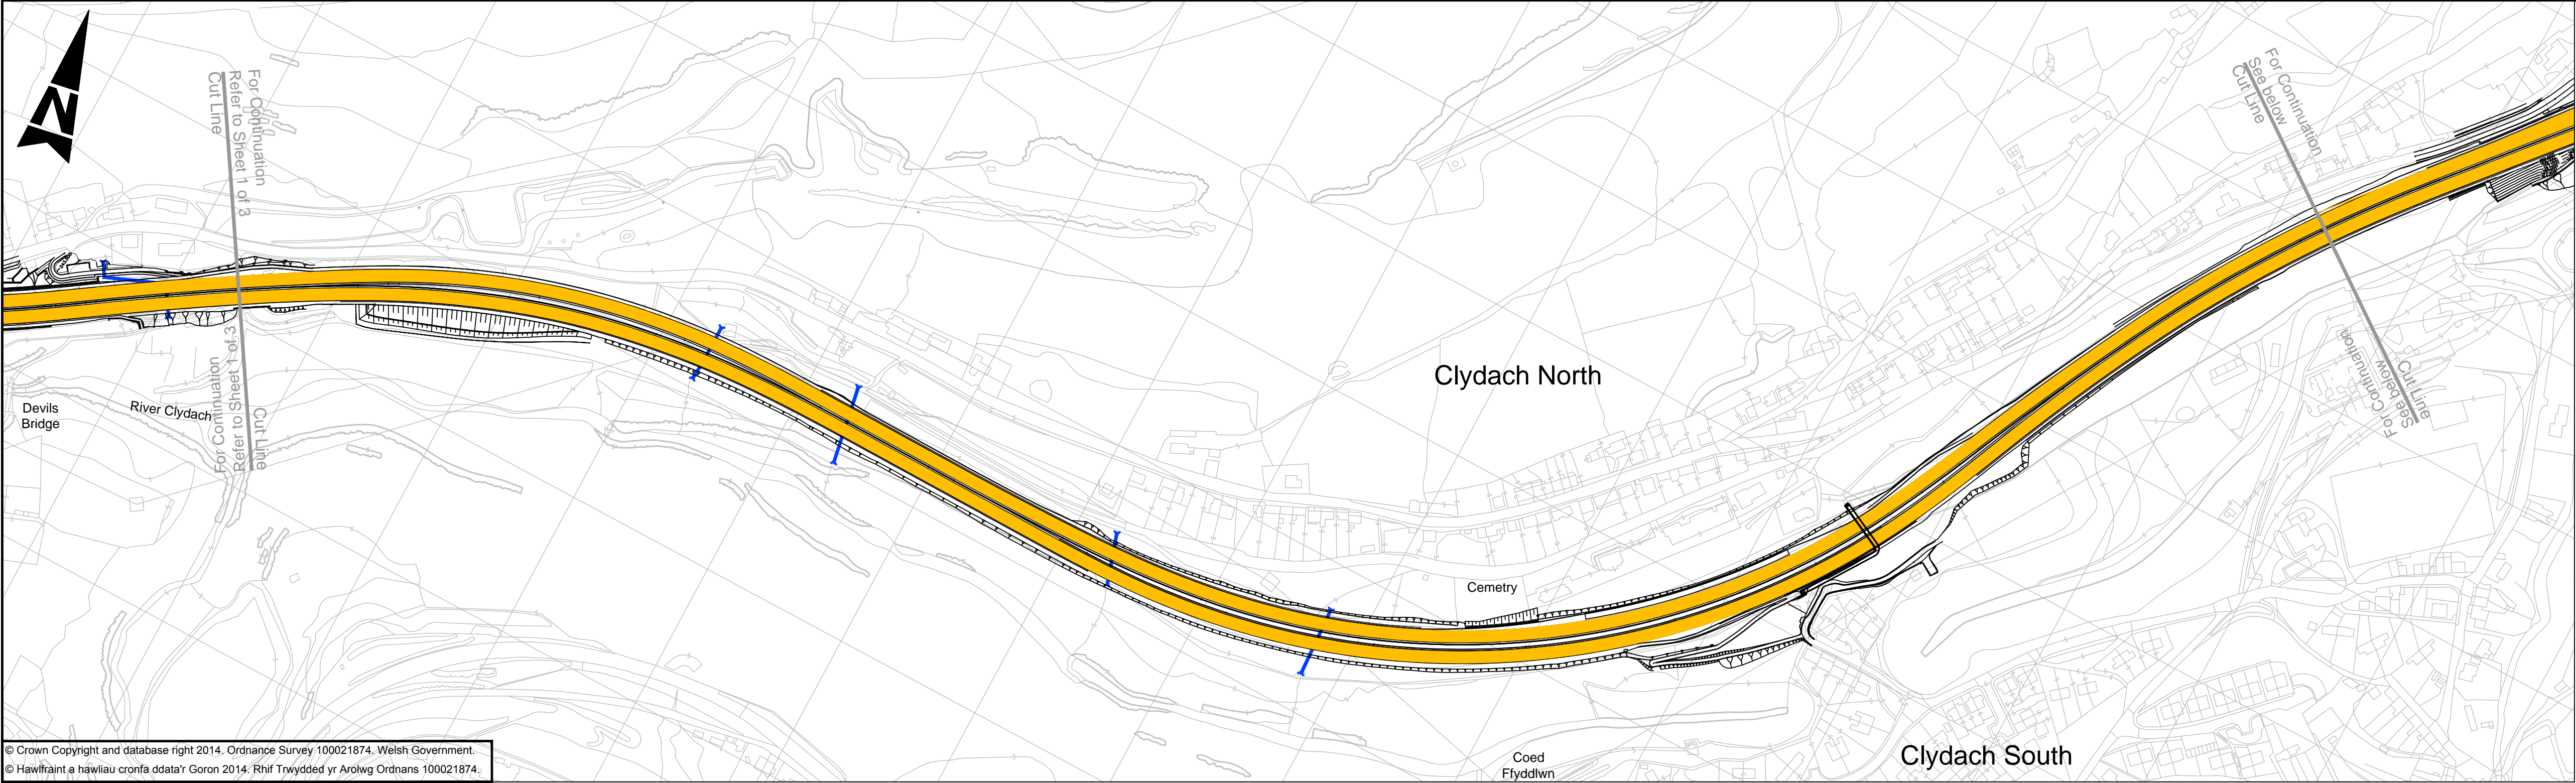


© Crown Copyright and database right 2014. Ordnance Survey 100021874. Welsh Government.
© Hawffraint a hawliau cronfa ddata'r Goron 2014. Rhif Trwydded yr Arolwg Ordnans 100021874.


PLAN
Scale 1:2500

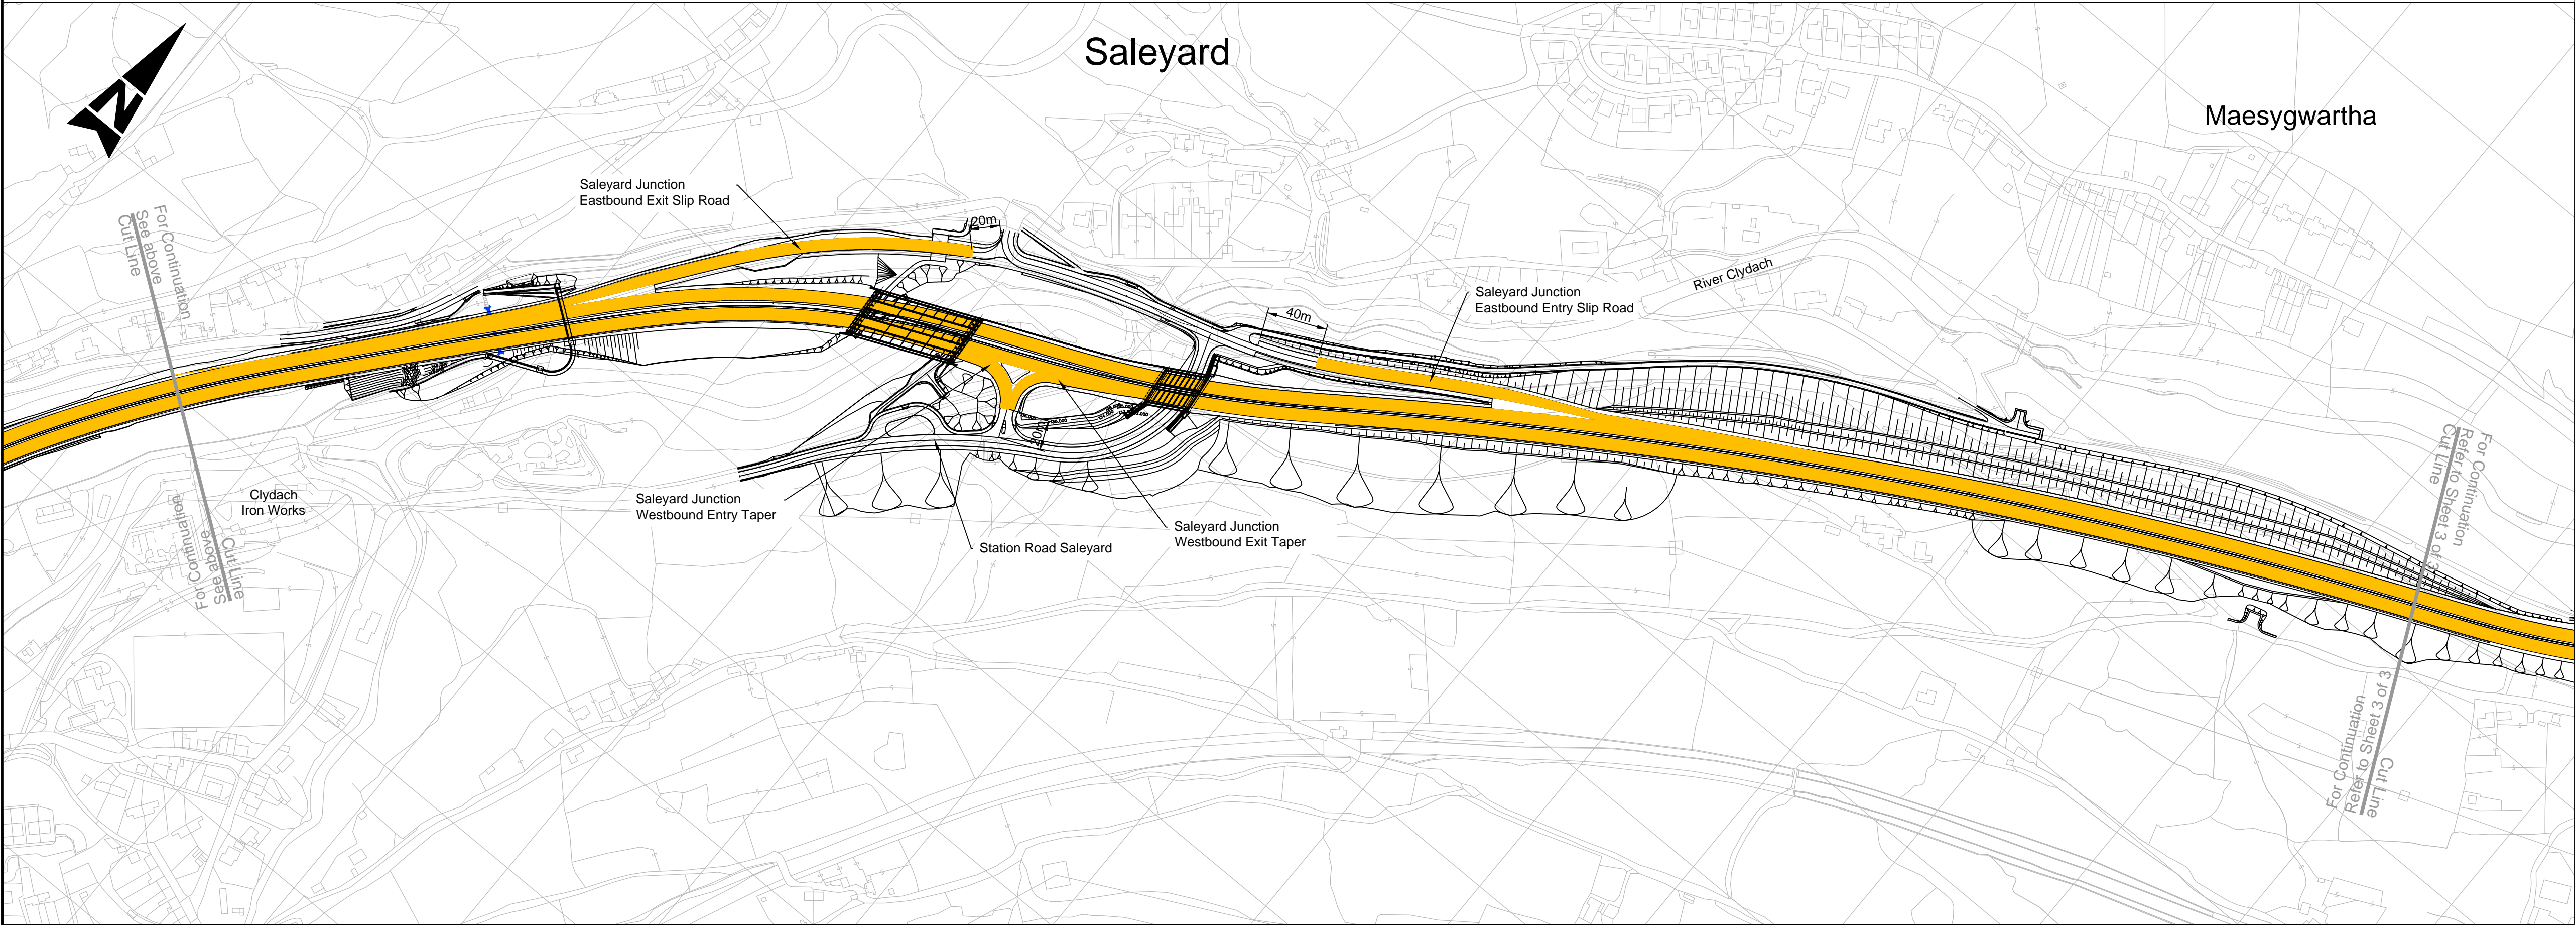

PLAN
Scale 1:2500

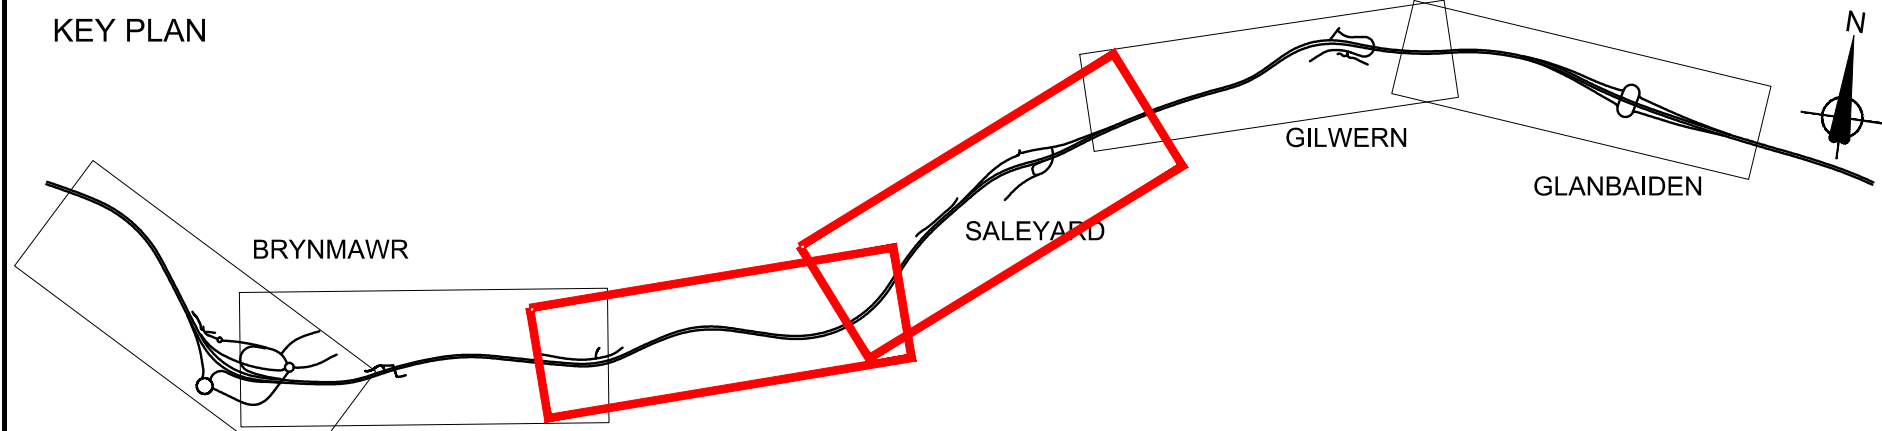


P01	For information	LG	23/05/19	HA	SR
Rev	Description	By	Date	Chk'd	App

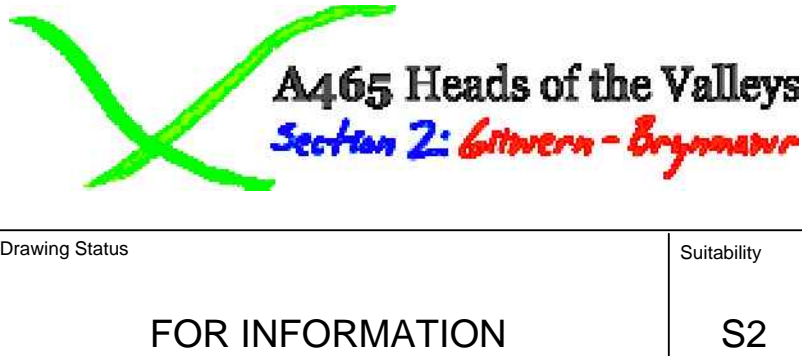


Drawing Title	PERMANENT TRAFFIC RESTRICTIONS CLEARWAY ORDER SHEET 2 OF 3				
Scale	1:2500	Designed / Drawn	LG	Checked	HA
Original Size	A1	Date	22/05/19	Date	22/05/19
Drawing number	A465HOV2-CH2-HAC-01_ML-DR-D-0005				Revision
					P01

100
10
0
DO NOT SCALE
Millimetres

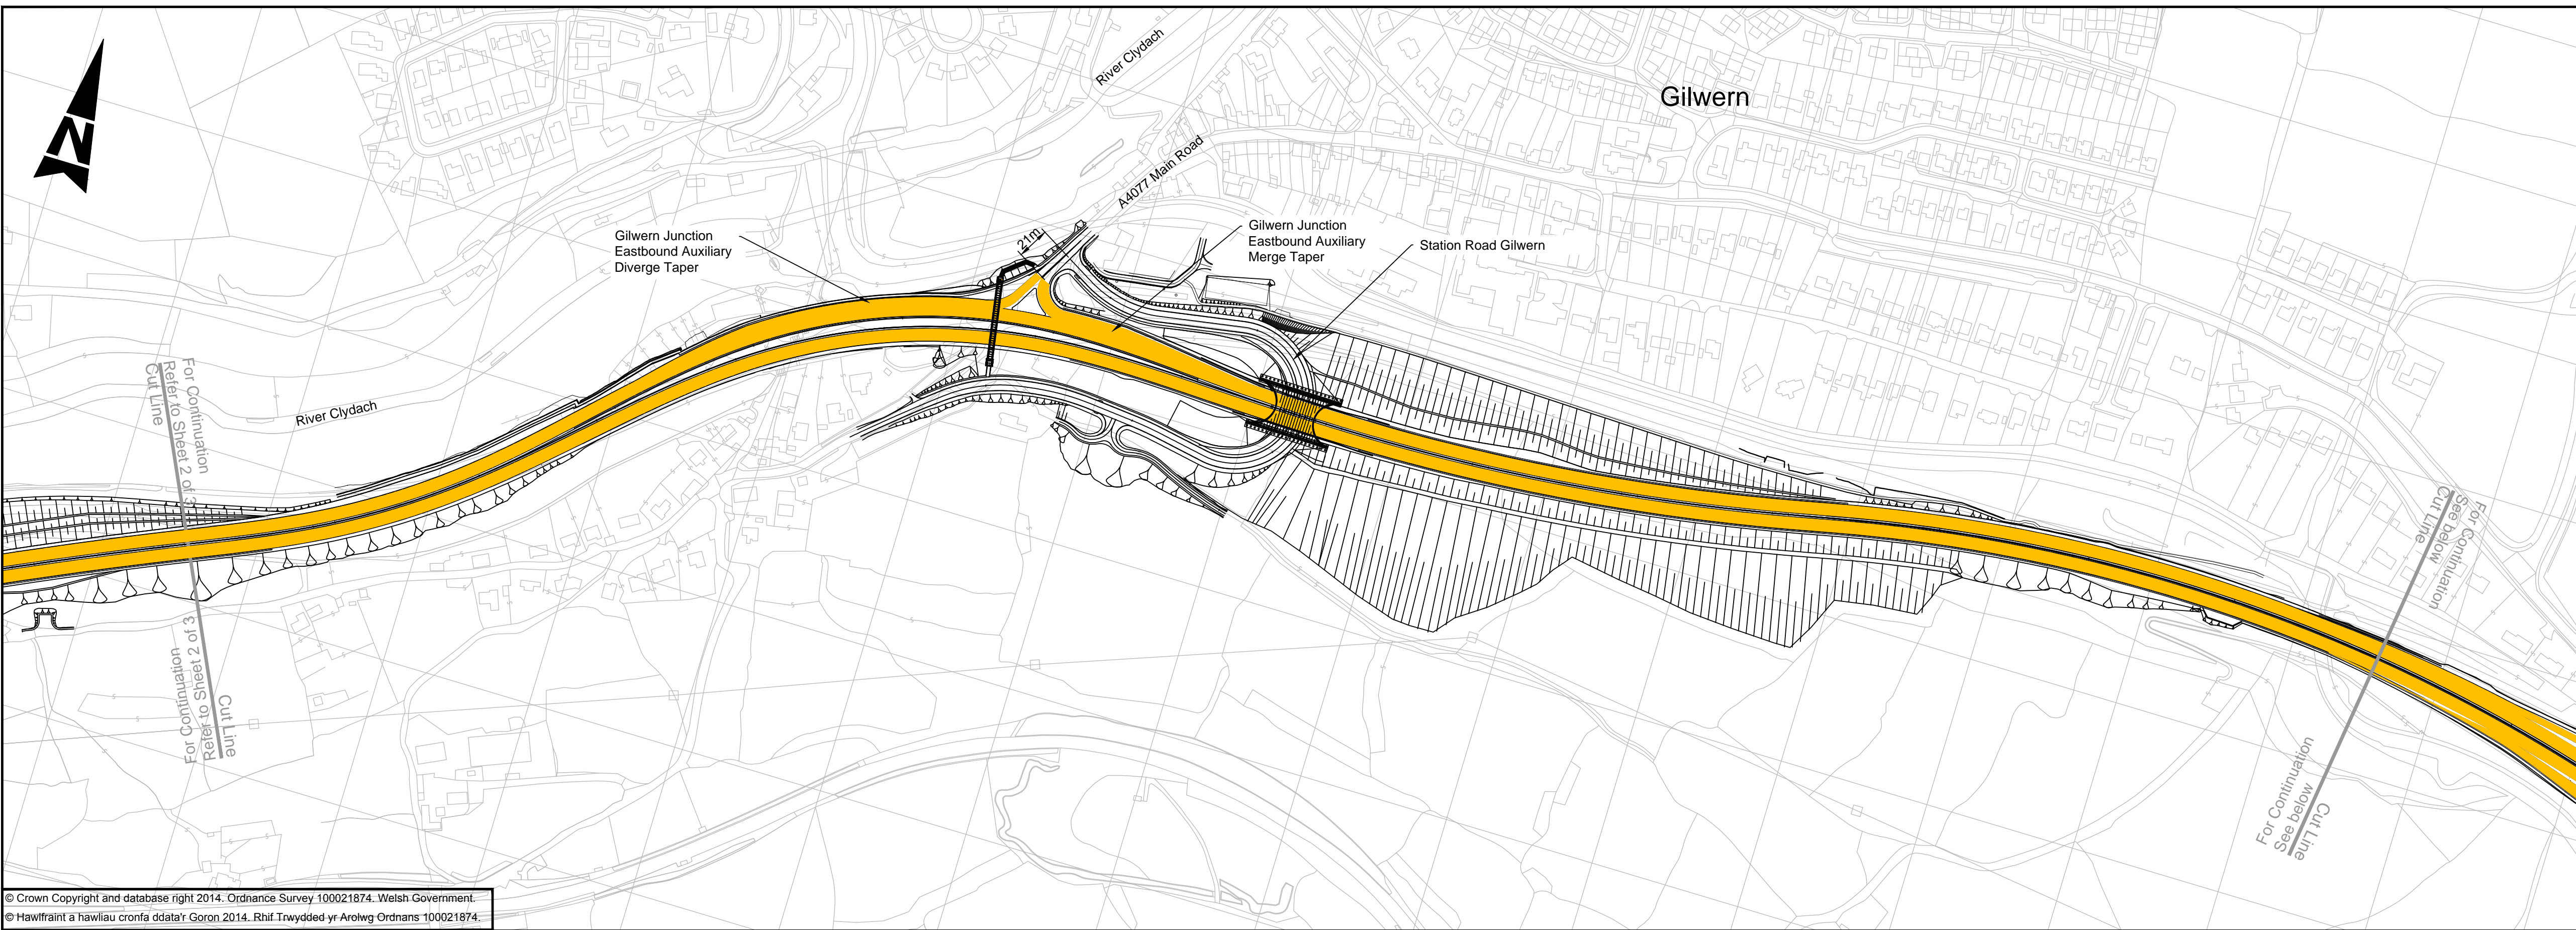


© Crown Copyright and database right 2014. Ordnance Survey 100021874. Welsh Government.
© Hawlfraint a hawliau cronfa ddata'r Goron 2014. Rhif Trwydded yr Arolwg Ordnans 100021874.


PLAN
Scale 1:2500

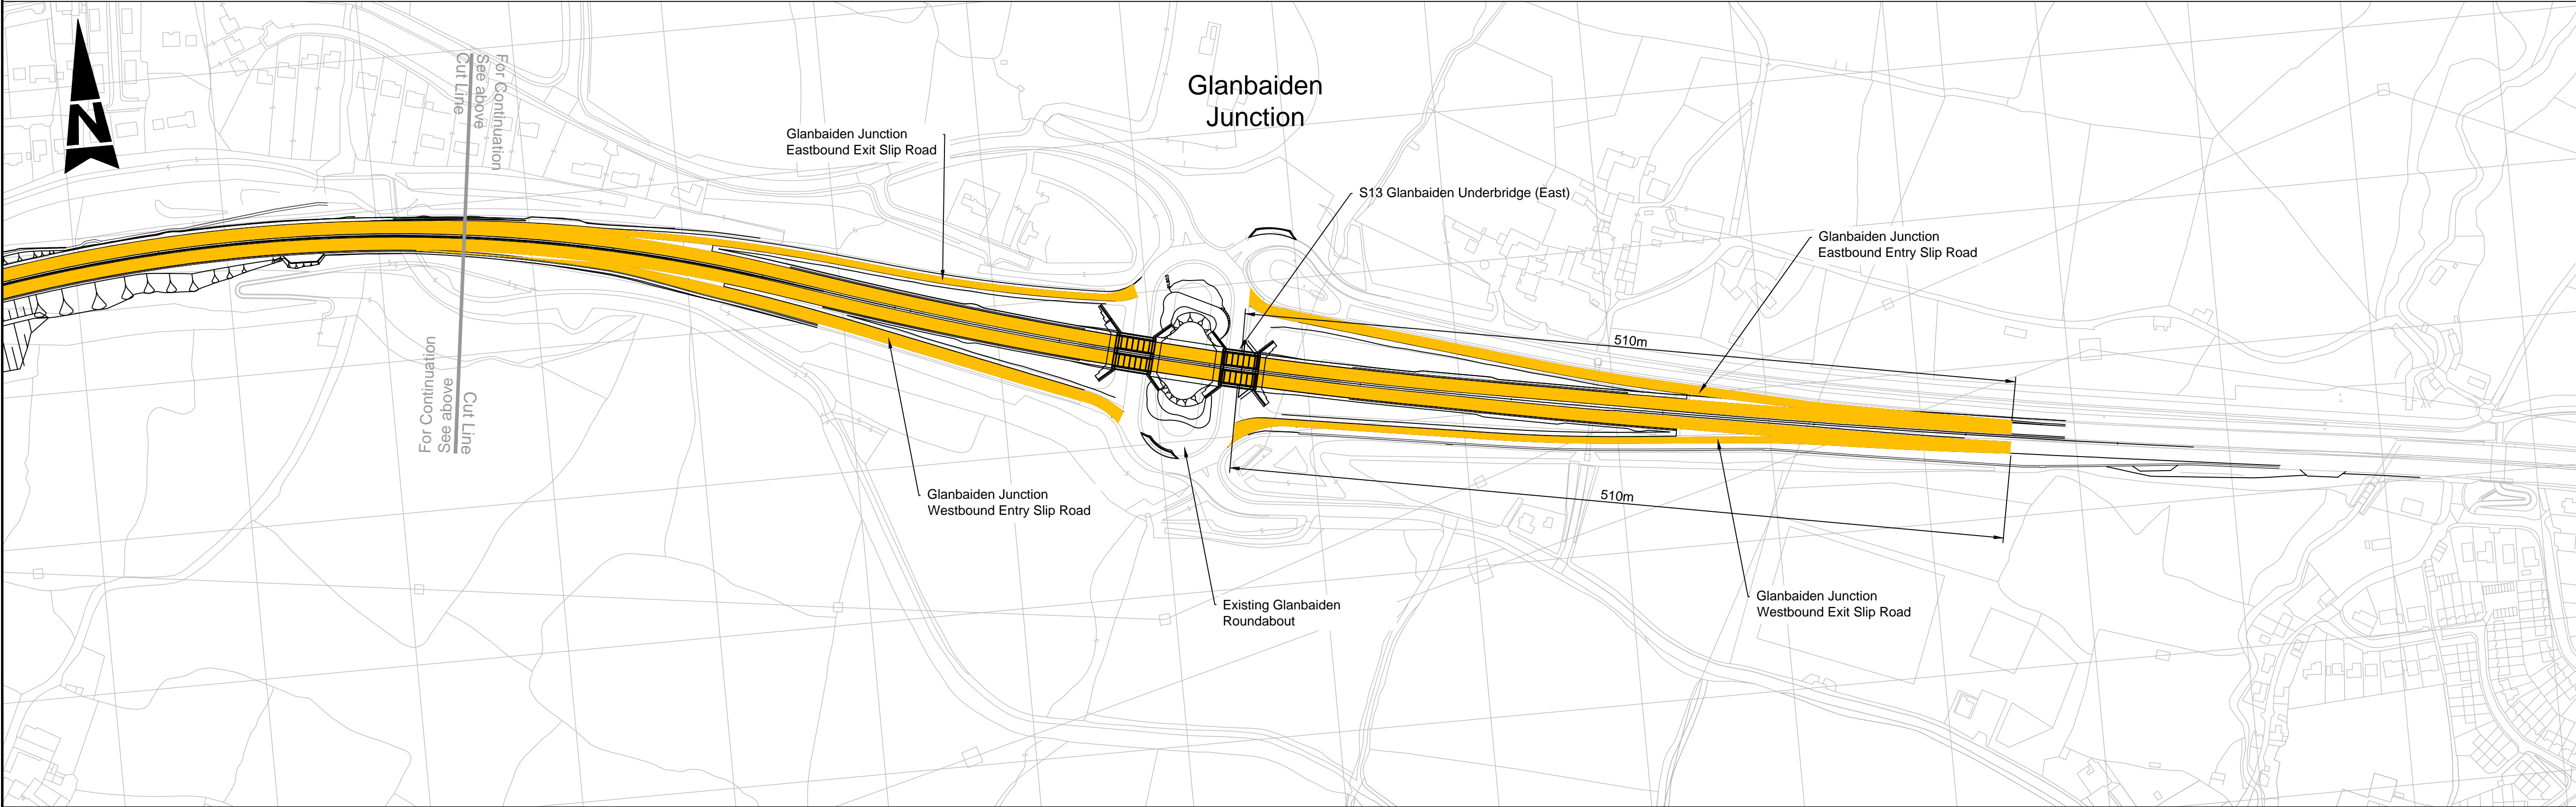

PLAN
Scale 1:2500

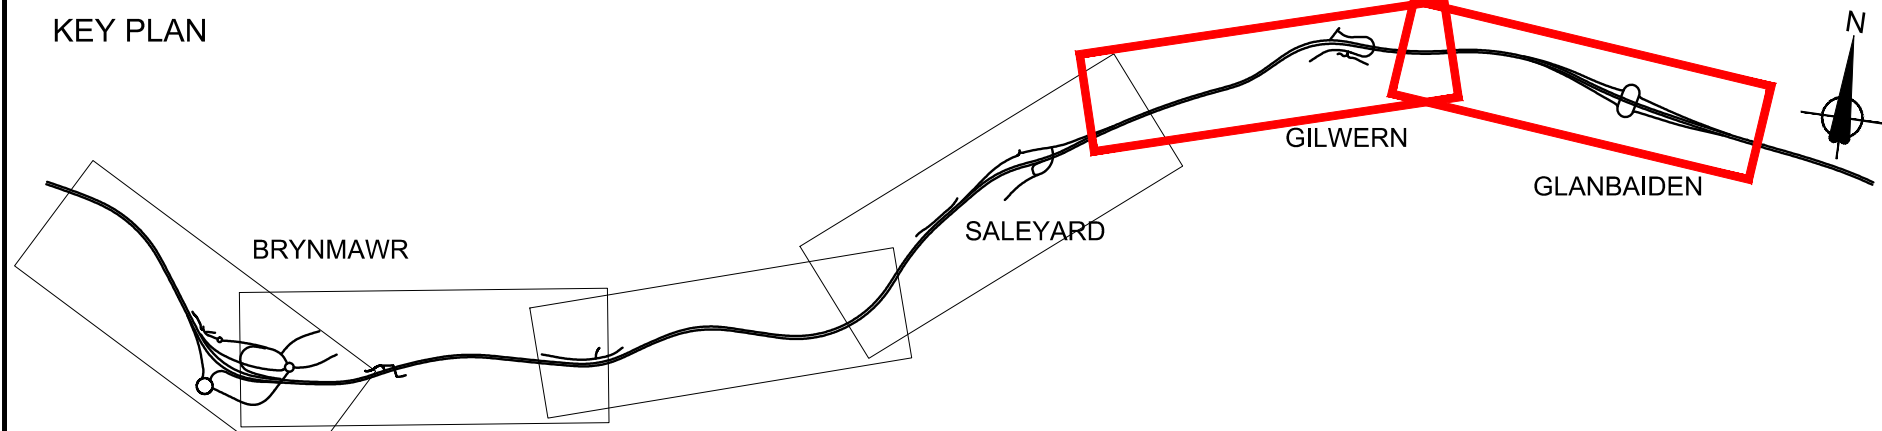

Rev	Description	By	Date	Chk'd	App
P01	For information	LG	23/05/19	HA	SR

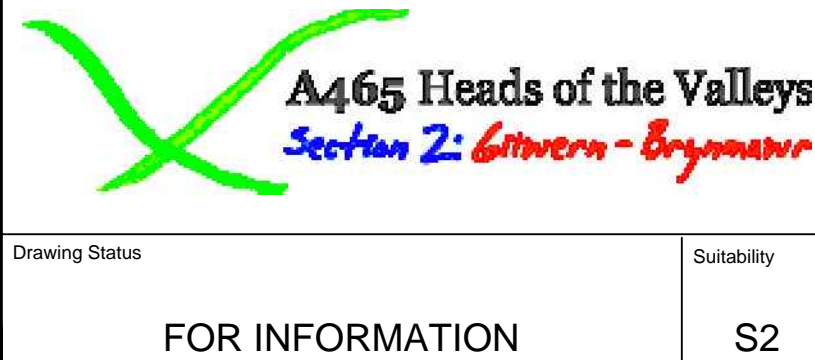

NOTES:
1. To be read in conjunction with Document No. A465HOV2-CH2-HAC-01_ML-DO-D-0026.

LEGEND:
Clearway order extents

Drawing Title
PERMANENT TRAFFIC RESTRICTIONS
CLEARWAY ORDER
SHEET 3 OF 3

Scale 1:1	Designed / Drawn LG	Checked HA	Approved SR	Authorised PS
Original Size A1	Date 22/05/19	Date 22/05/19	Date 22/05/19	Date 23/05/19
Drawing number A465HOV2-CH2-HAC-01_ML-DR-D-0006	S2			Revision P01