




Key Plan - Not to Scale

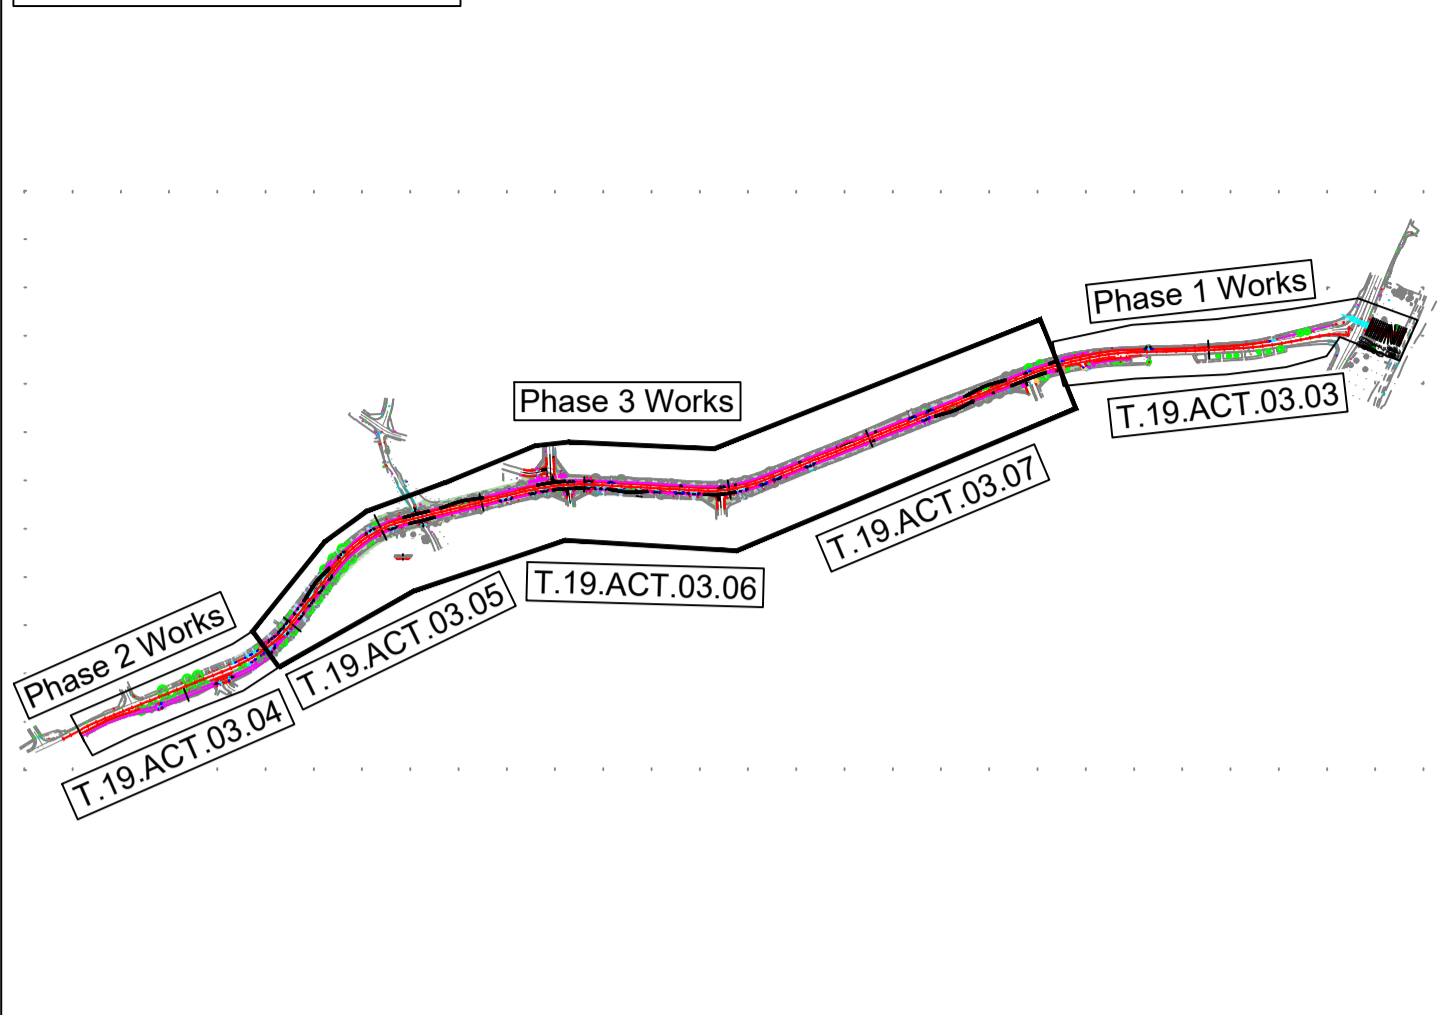


Layout M - Scale 1 to 200

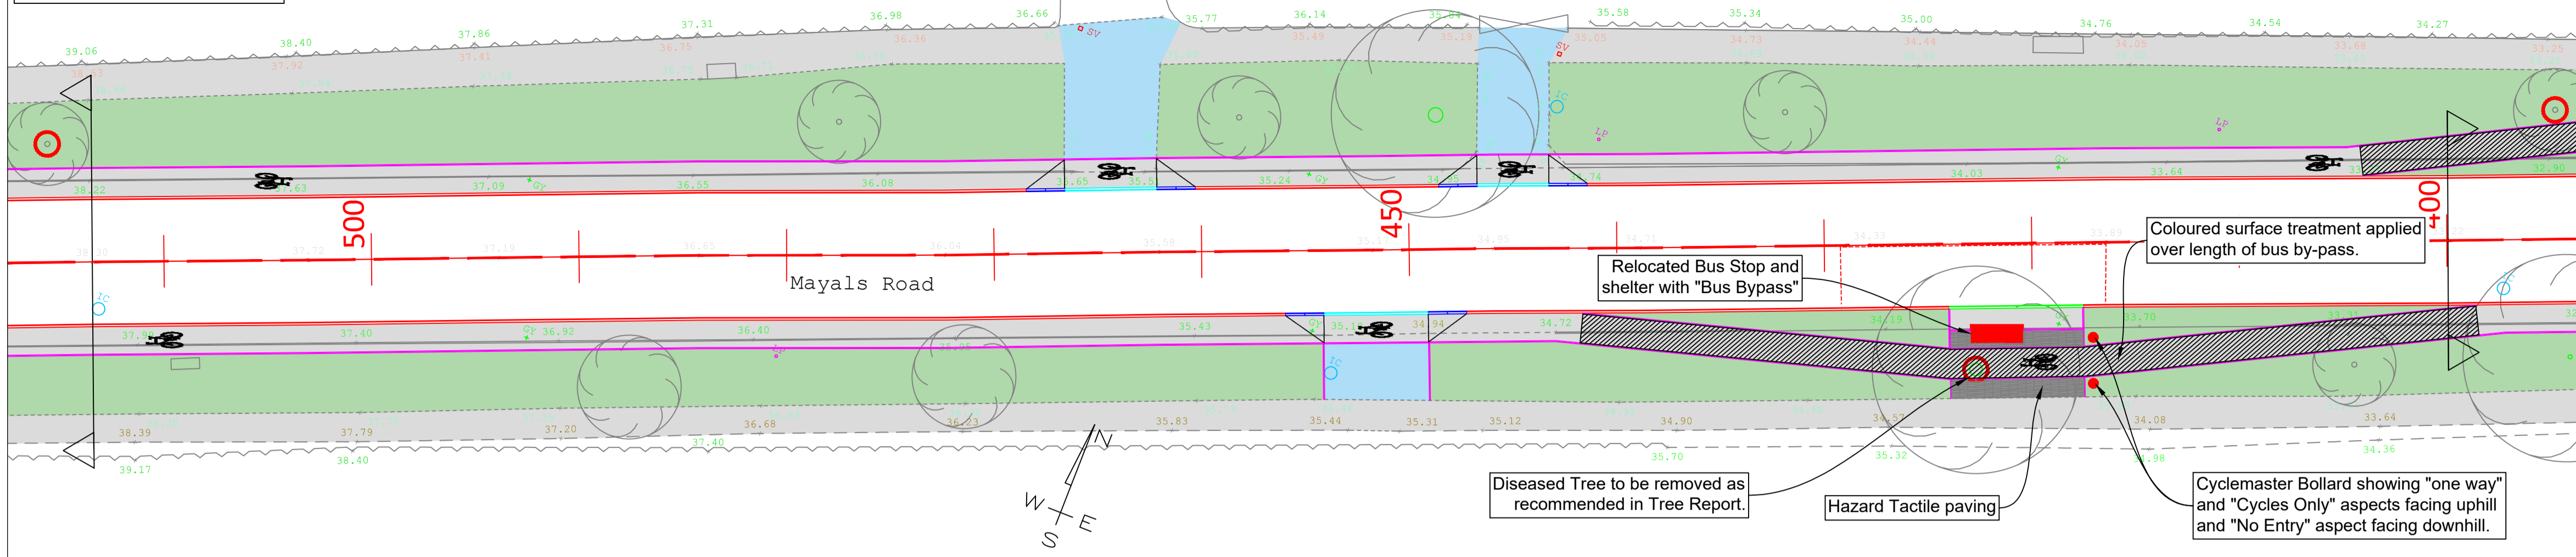

Layout N - Scale 1 to 200

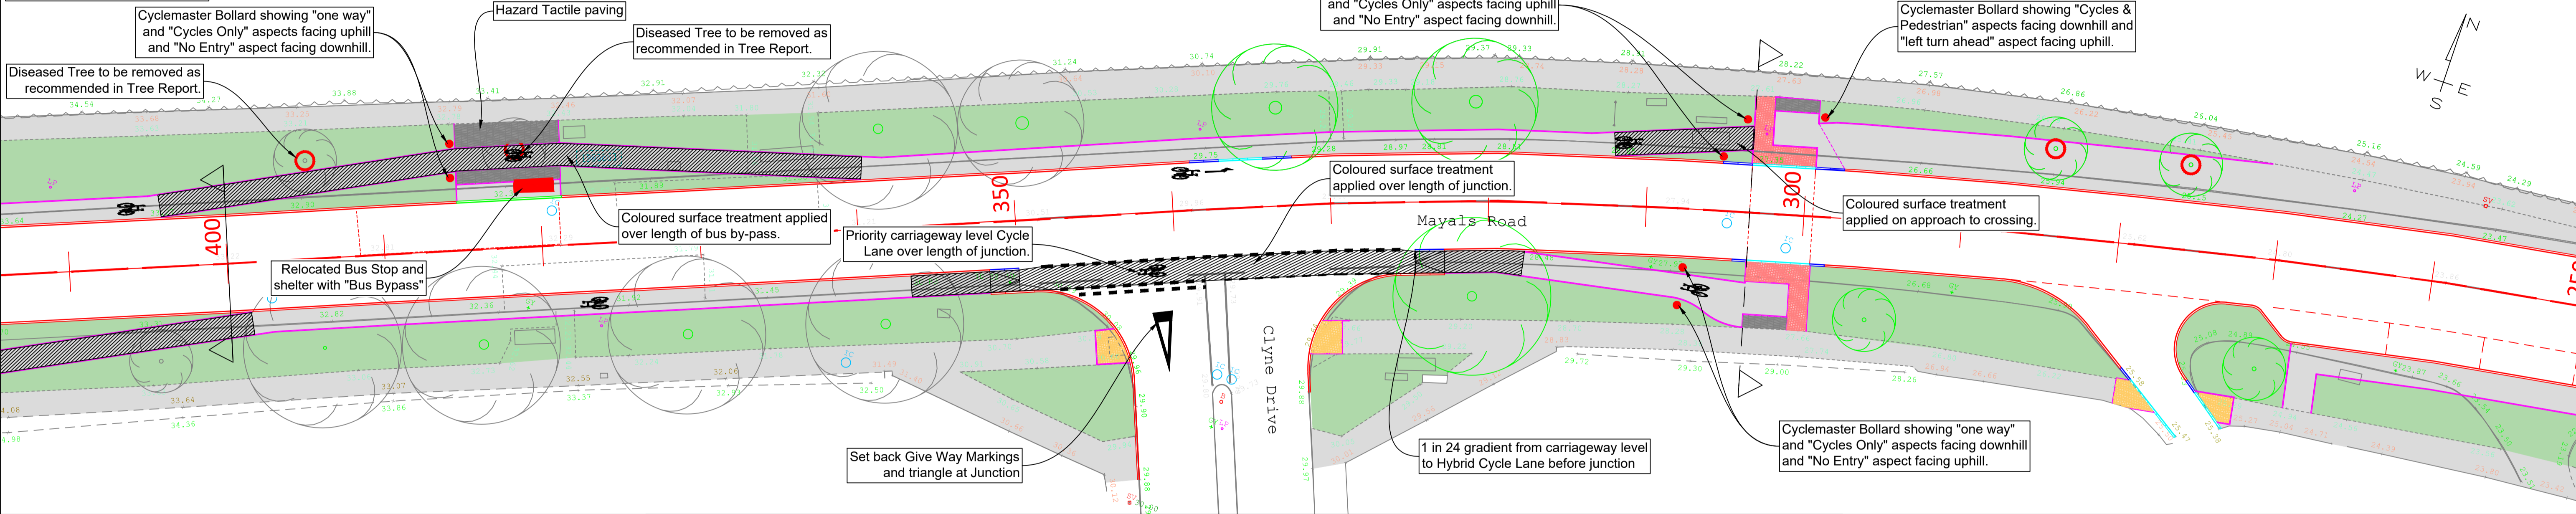

Typical Cross Section of Hybrid Cycle Lane Scale 1 to 50

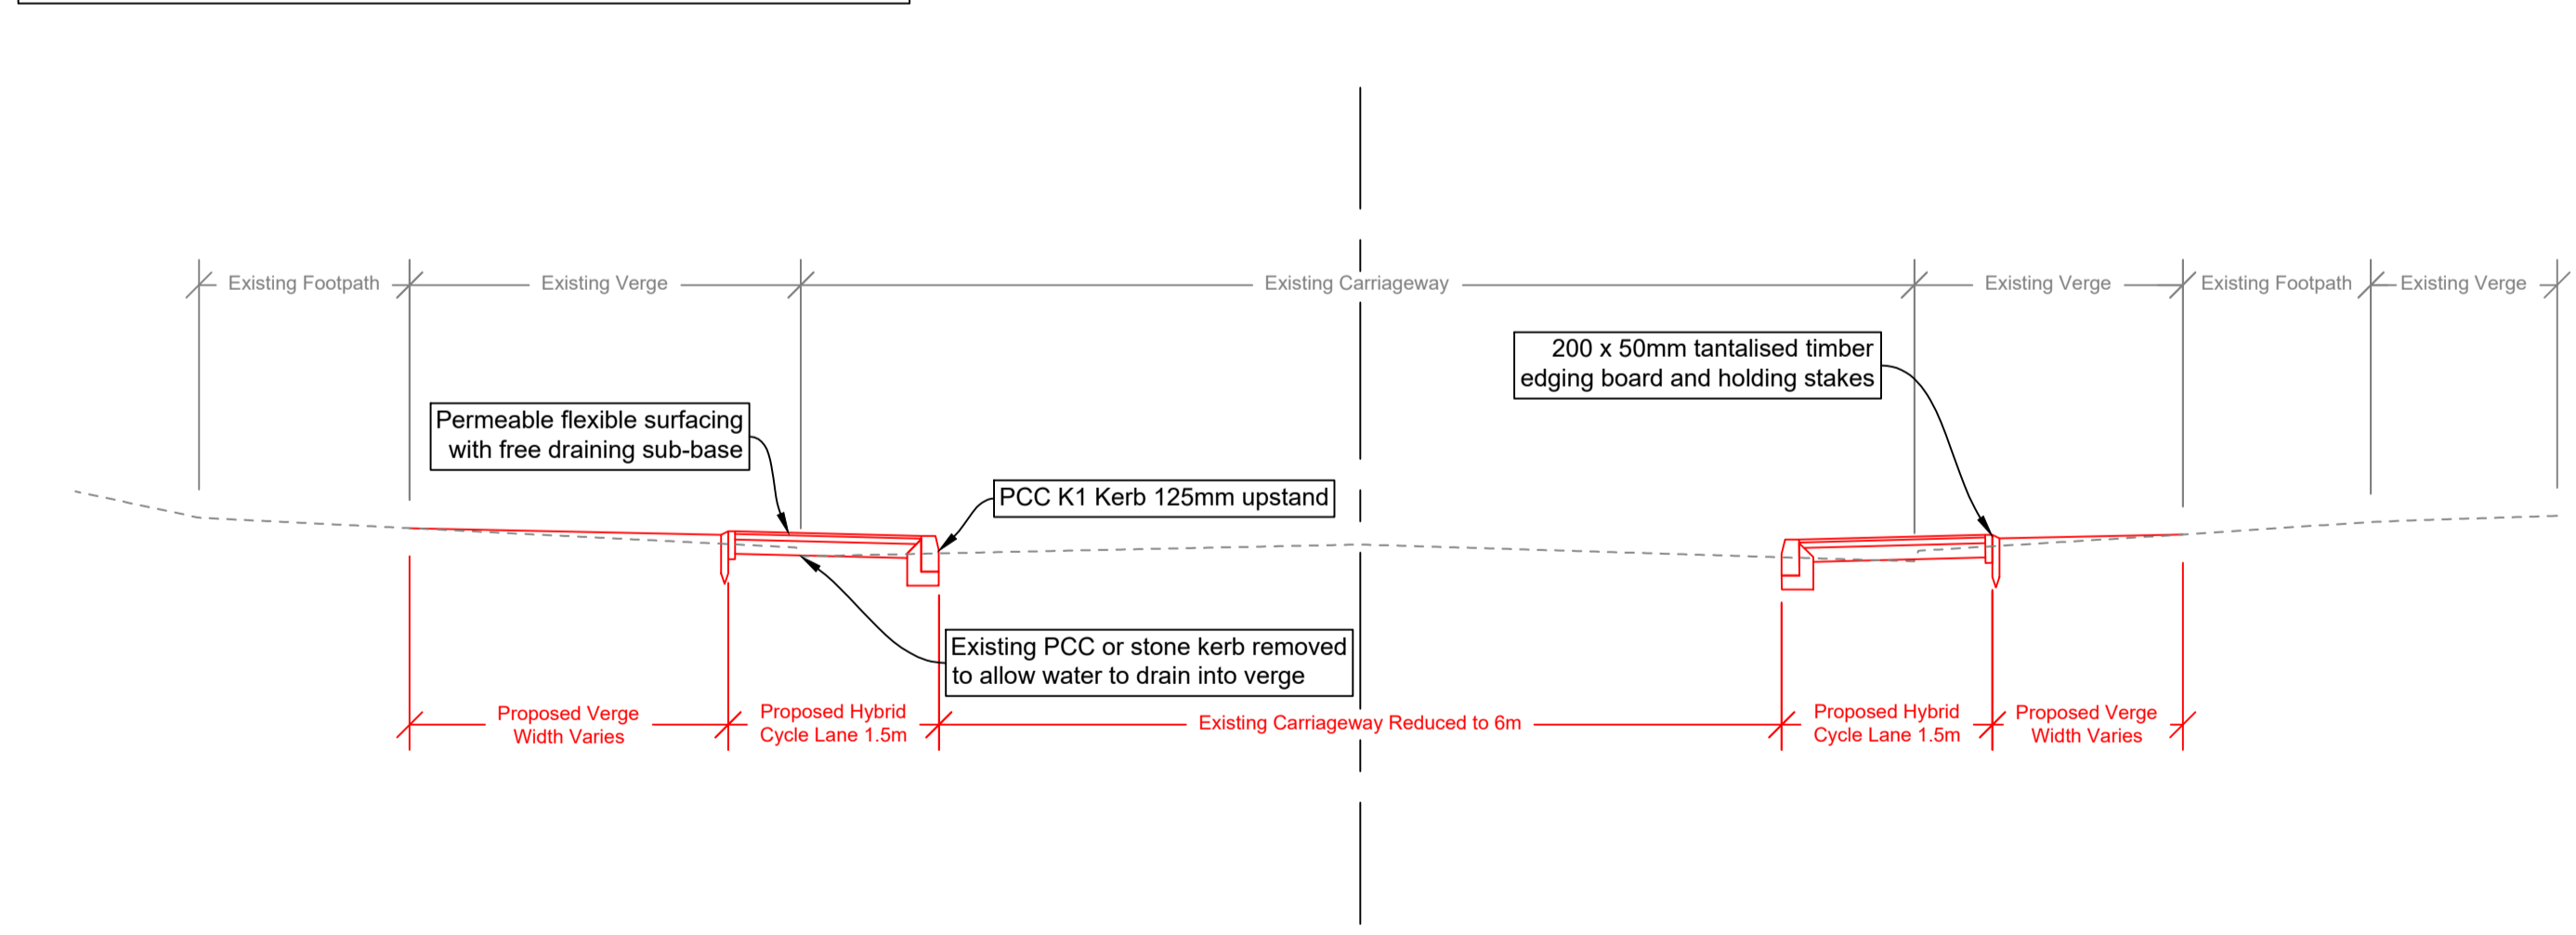

Typical Example of Cyclenaster Bollard Not to Scale

- NOTES**
- THIS IS A CAD DRAWING AND SHOULD NOT BE AMENDED BY HAND.
 - All dimensions in millimeters unless otherwise stated.
 - ©Hawlfraint y Goron a hawliau cronfa ddata 2016 Yr Arolwg Ordnans 100023509.
©Crown Copyright and database rights 2016 Ordnance Survey 100023509.
 - Any errors or omissions to be reported to the Designer.

| | | | | | |
|-----|--------|----------------|----|----|----|
| Rev | Date | Details | Dr | Ch | Ap |
| A | Nov/20 | Chainage added | NH | AF | MT |

| | | | |
|---------------------|-------------|------------------------------------|--|
| A1 | | I'W ADEILADU - CONSTRUCTION | |
| Dylunwyd Drawn | NH | Tittl Title | |
| Archwilyd Checked | AAF | Active Travel 2020-21 | |
| Cymeradwyd Approved | MST | Mayals Road Cycle Provision | |
| Dyddiad Date | August 2020 | Phase 3C | |
| Graddfa Scale | As Shown | General Arrangement | |

Cyngor Abertawe Swansea Council
CYFARWYDDIAETH LLEOEDD
DIRECTORATE OF PLACE
STUART DAVIES B.Eng., C.Eng., M.I.C.E., MBA
PENNAETH PRIFYRDD A CHLUDIANT
HEAD OF HIGHWAYS & TRANSPORTATION

| | | |
|----------------------------|----------------|---|
| Rhif y Dyluniad Drawing No | T.19.ACT.03.07 | A |
|----------------------------|----------------|---|