
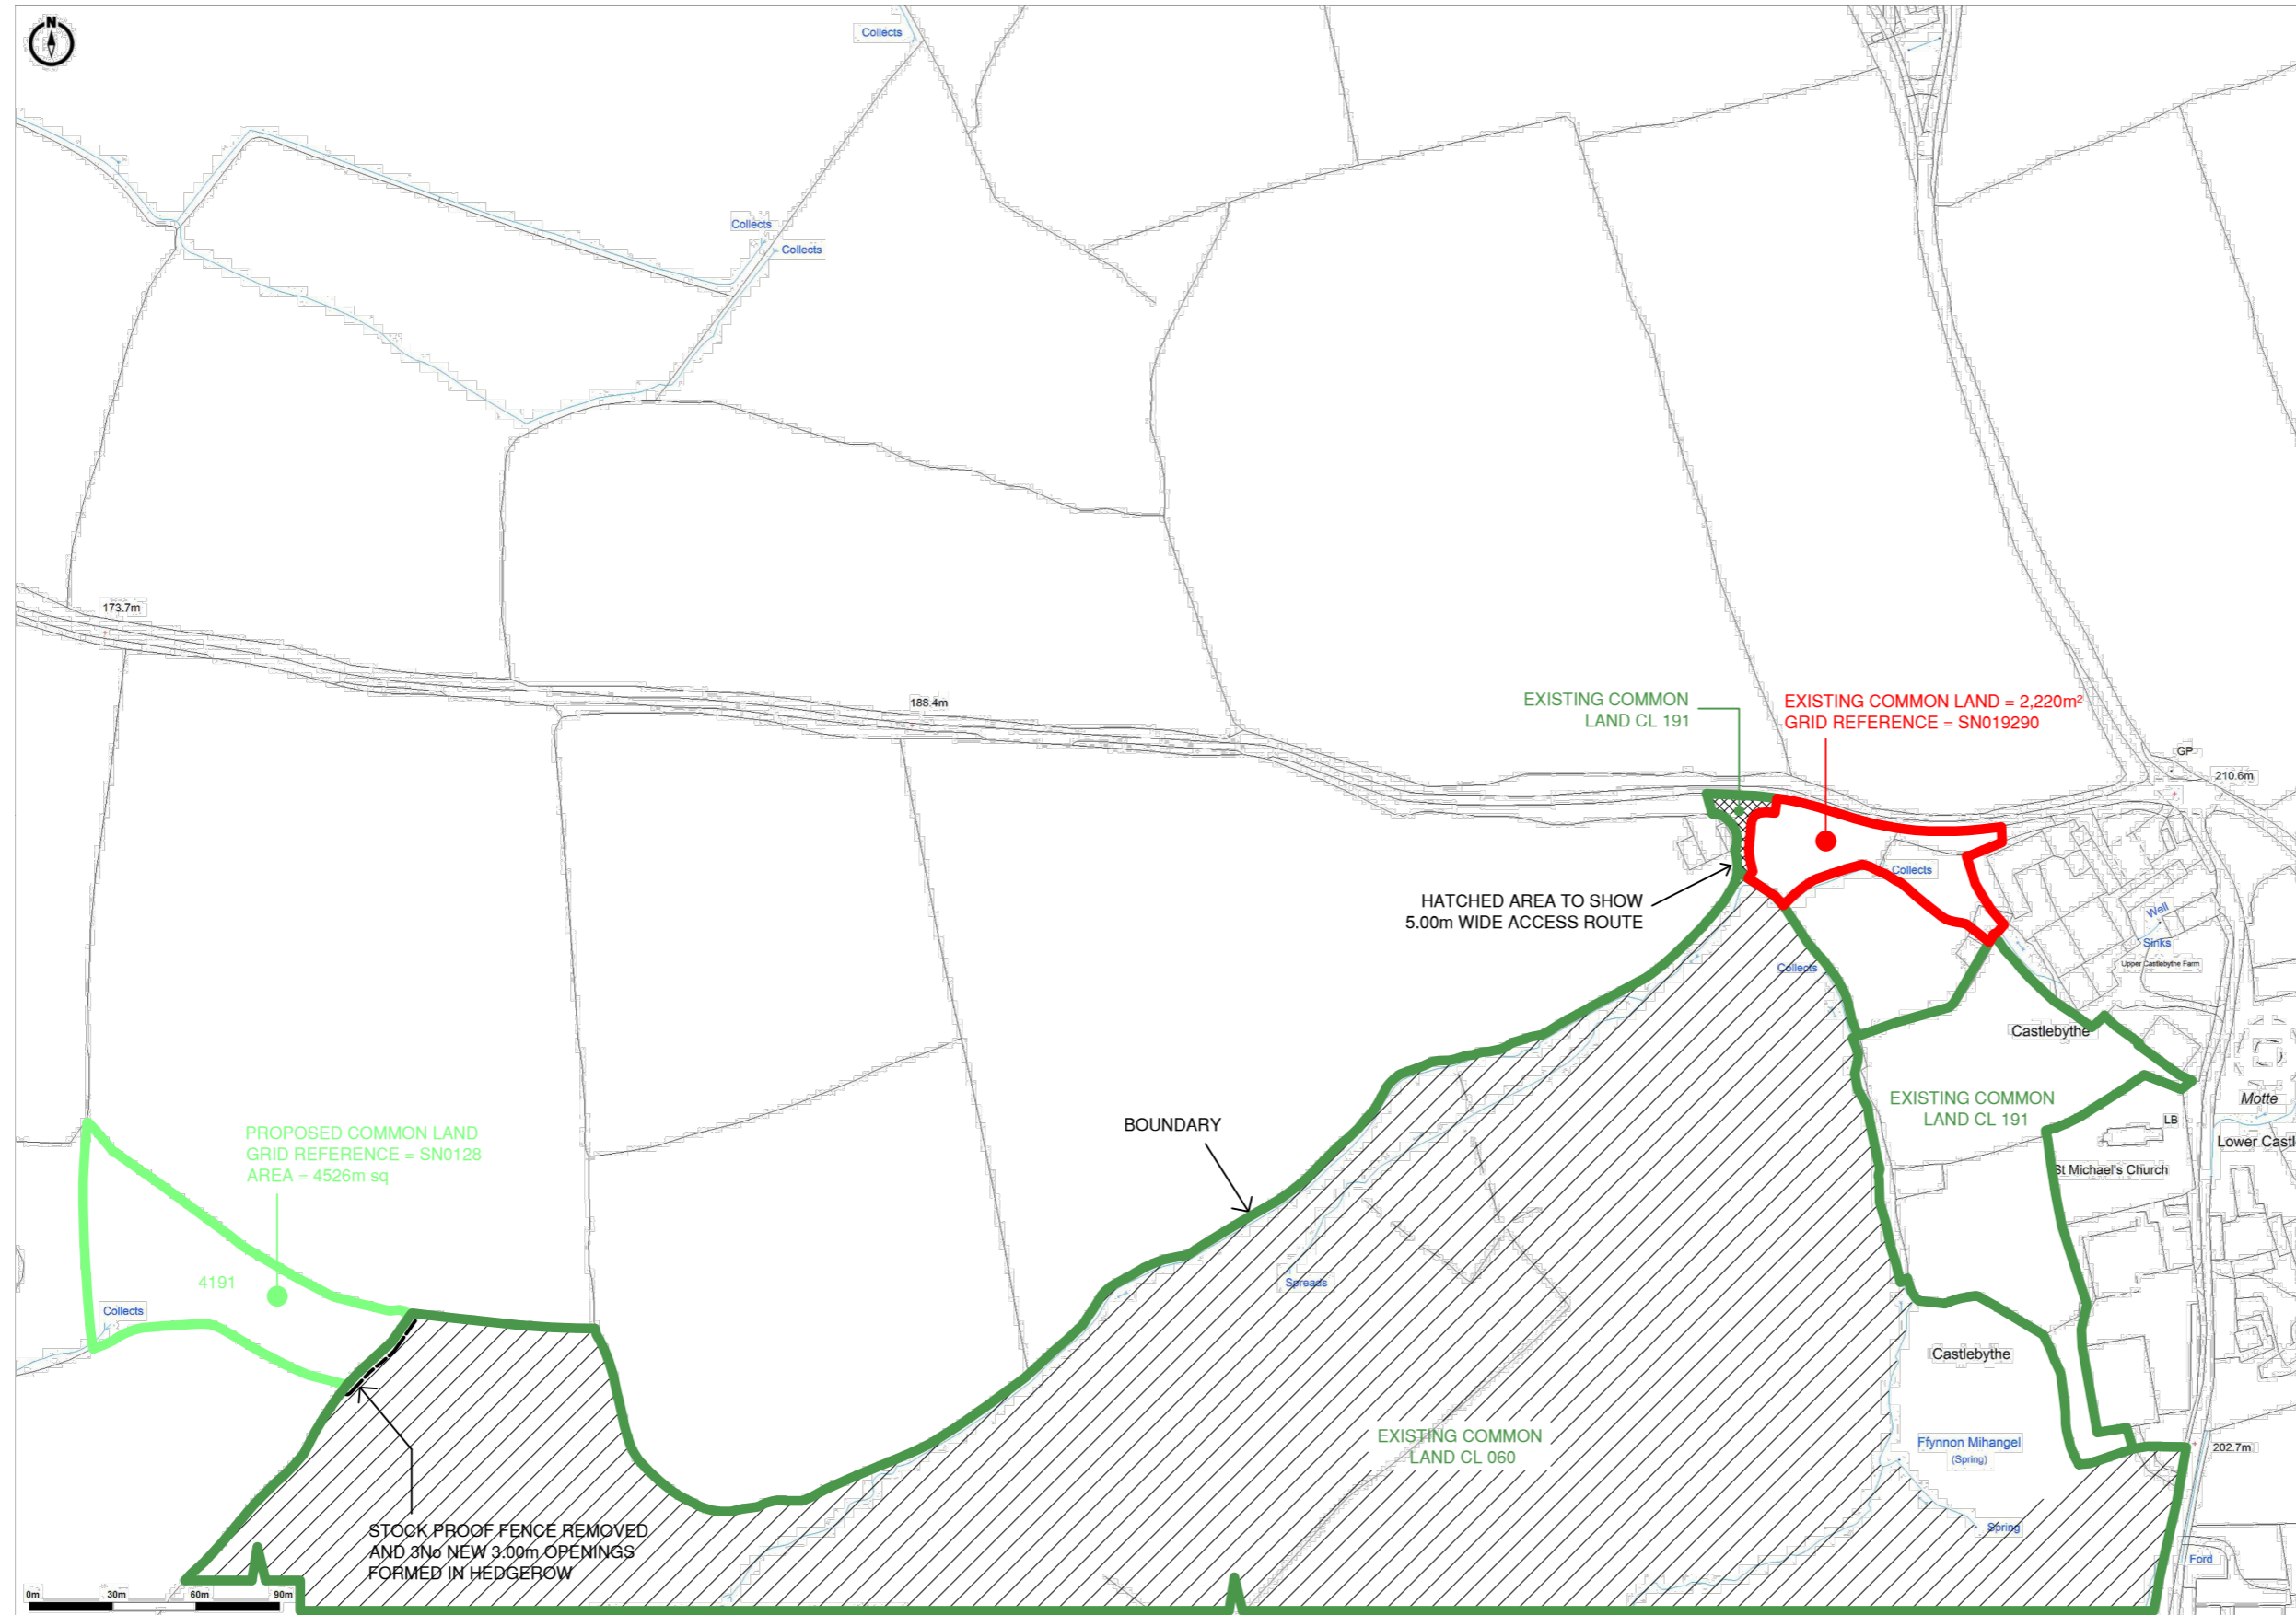


THE PROPERTY OF THIS DRAWING & DESIGN IS VESTED IN HARRIES PLANNING DESIGN & MANAGEMENT AND MUST NOT BE COPIED OR REPRODUCED IN ANY WAY WITHOUT WRITTEN CONSENT OF HARRIES PLANNING DESIGN & MANAGEMENT. THIS DRAWING IS TO BE READ IN CONJUNCTION WITH ALL OTHER HPDM AND OTHER CONSULTANTS DRAWINGS & SPECIFICATIONS RELATING TO THIS PROJECT. THE CONTRACTOR IS RESPONSIBLE FOR ALL SETTING OUT & MUST CHECK DIMENSIONS ON SITE BEFORE WORK IS PUT IN HAND.

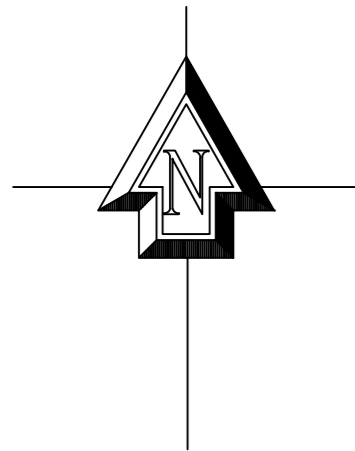

**PromapV2**  
LANDMARK INFORMATION  
Ordnance Survey © Crown Copyright 2019. All Rights Reserved.  
Licence number 100023432  
Plotted Scale - 1:2500, Paper Size - A3

**LICENCE NUMBER = 100012867**

LOCATION PLAN  
SCALE 1:2500

Rev.	Comments.	Date.
A	GENERAL UPDATES	18.02.20
B	GENERAL UPDATES	17.07.20
C	GENERAL UPDATES	27.08.20
D	GENERAL UPDATES	29.09.20

Drawing Recorded

ORIGINAL DRAWING A2

Client. Mr D J Howells

# HARRIES

PLANNING DESIGN MANAGEMENT

Henllan, Eglwysrwrw, Pembrokeshire, SA41 3UP, Wales.  
T: 01239 891 499 F: 01239 891 455 www.hpdm.co.uk

Project. Castlebythe farm,  
Puncheston,  
Haverfordwest,  
Pembrokeshire,  
SA62 5DN

Drawing Title. LOCATION PLAN FOR  
RELOCATION OF COMMON LAND

Scale. -	Drawn By. DJN	Checked. WTH	Date. 20.11.19
Job No. 1771	Drawing No. 01	Rev. D	