


PROJECT: 69 KINGSWAY		PROJECT No: 70039389	
DATE: 26/03/2021	DRAWING NO: 70039389-WSP-101	REV: P04	
BY: SID			
CHECKED: SID			
REVISIONS:		DRAWING STATUS: APPROVAL	



TITLE: CYNLLUN GORCHYMUN | ORDER PLAN

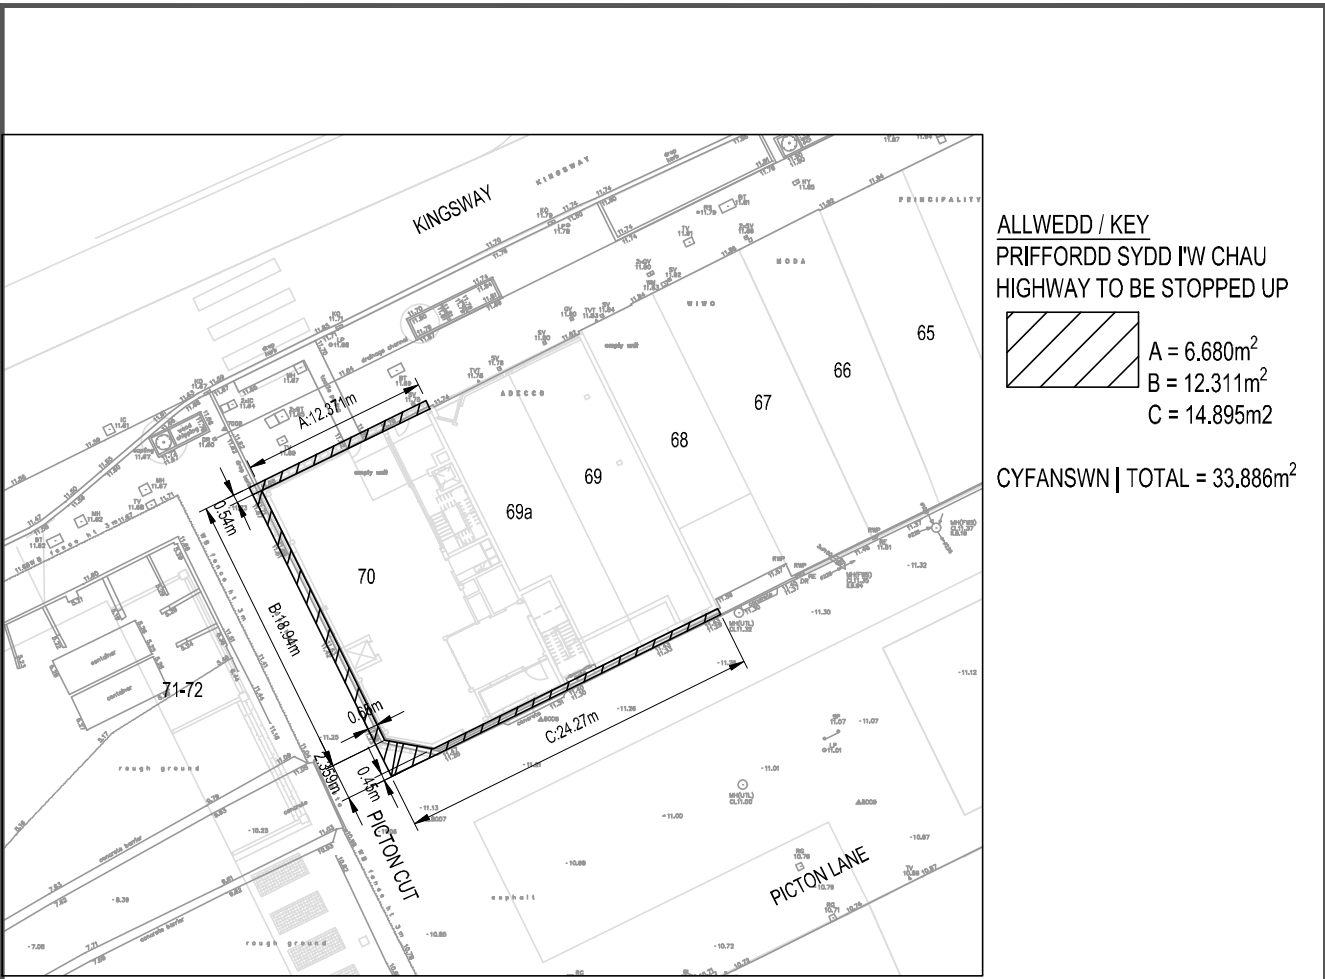

ALLWEDD / KEY
PRIFFORDD SYDD I'W CHAU
HIGHWAY TO BE STOPPED UP

	A = 6.680m ²
	B = 12.311m ²
	C = 14.895m ²

CYFANSWN | TOTAL = 33.886m²

CYNLLUN GORCHYMUN -ORDER PLAN
Scale 1:500

- MAE DIMENSIYNAU MEWN METRAU ONIBAI OS NODWYD ERAILL.
ALL DIMENSIONS ARE IN METERES UNLESS NOTED OTHERWISE.
- PEIDIWCH A MESUR OR DARLUN HON, DEFNYDDIWCH Y MESURIADAU FFIGUREDIG YN UNIG.
DO NOT SCALE FROM THIS DRAWING, USE FIGURED DIMENSIONS ONLY
- DYLAI'R DARLUN HON CAEL EI ARGRAFFU YN A4 UNIG
THIS DRAWING SHOULD ONLY BE PRINTED IN A4

LLYWODRAETH CYMRU
WELSH GOVERNMENT
TRAFNIDIAETH / TRANSPORT

GORCHYMYN CAU PRIFFYRDD (69 – 70 FFORDD Y BRENIN, ABERTAWE) 202-
THE STOPPING UP OF HIGHWAYS (69 – 70 THE KINGSWAY, SWANSEA) ORDER 202-

Deposited Plan/Y Plan a Adneuwyd
File No/ Rhif y Ffeil: qA1487408

File name \\UK.WSPGROUP.COM\CENTRAL_DATA\PROJECTS\70039389 - KINGSWAY SWANSEA\02 WIP\CIVIL ENGINEERING\02 DRAWING\ACAD\TENDER\70039389-WSP-101_P03_102.DWG, printed on 27 September 2021 18:16:34, by Davies, Sion