



DO NOT SCALE

Millimetres

0

10

100

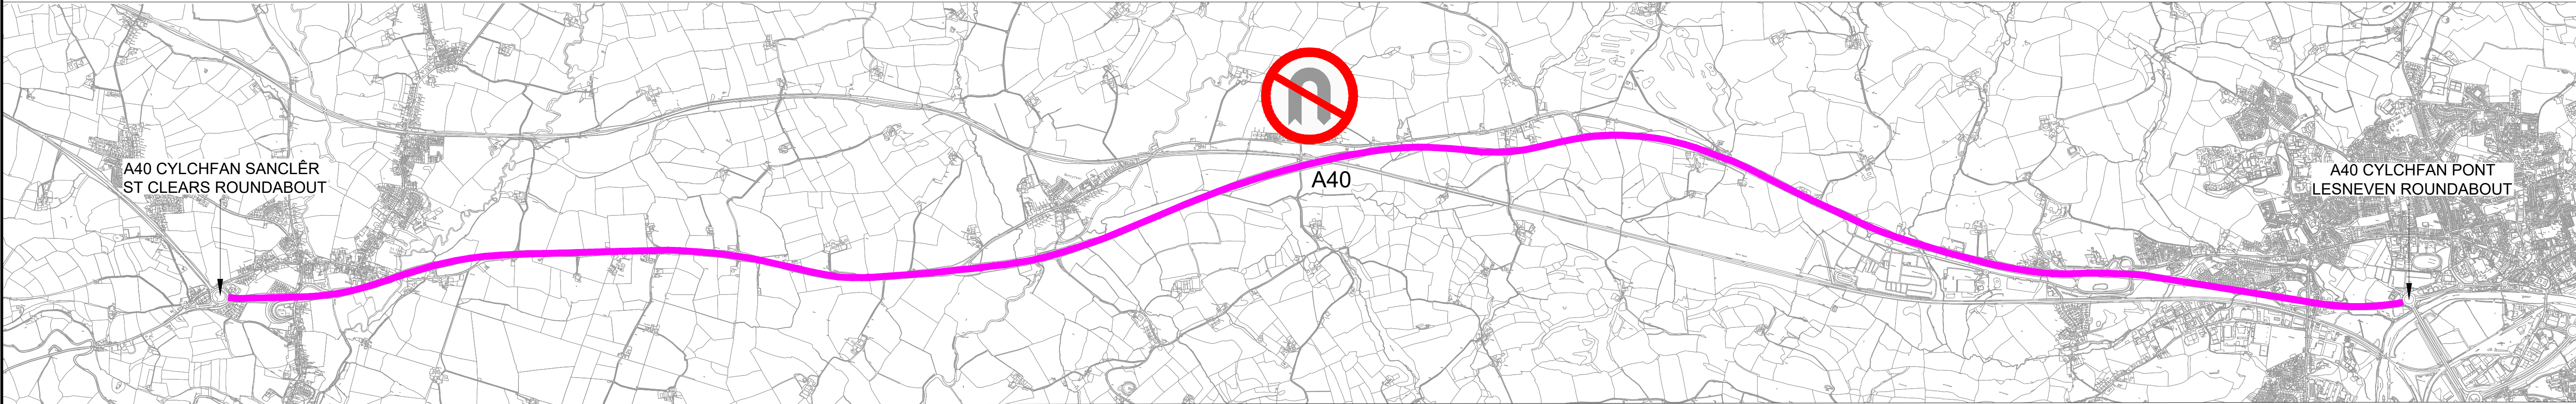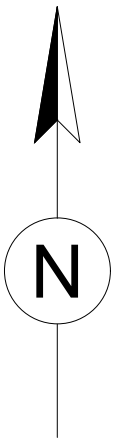

THIS MAP IS REPRODUCED FROM ORDNANCE SURVEY MATERIAL WITH THE PERMISSION OF ORDNANCE SURVEY ON BEHALF OF THE CONTROLLER OF HER MAJESTY'S STATIONERY OFFICE. © CROWN COPYRIGHT. UNAUTHORISED REPRODUCTION INFRINGES CROWN COPYRIGHT AND MAY LEAD TO PROSECUTION OR CIVIL PROCEEDINGS. WELSH GOVERNMENT, 100021874, 2020

NODIADAU:

- MAE HOLL DDIMENSIYNAU MEWN METRAU ONI NODIR FEL ARALL.
- BYDD UNIG DIMENSIYNAU YSGRIFENEDIG YN CAEL EI DDEFNYDDIO, NID OES AR RADDFA.

NOTES:

- ALL DIMENSIONS ARE IN METRES UNLESS NOTED OTHERWISE.
- ONLY WRITTEN DIMENSIONS SHALL BE USED, DO NOT SCALE.

ALLWEDD/KEY:



GWAHARDD TROADAU PEDOL
PROHIBITION OF U-TURNS

SAFETY, HEALTH AND ENVIRONMENTAL
INFORMATION

In addition to the hazards/risks normally associated with the types of work detailed on this drawing, note the following significant residual risks (Reference shall also be made to the design hazard log).

Construction
NONE

Maintenance / Cleaning
NONE

Use
NONE

Decommissioning / Demolition
NONE

Description						
Status	Revision	Drawn	Checked	Reviewed	Authorised	Issue Date
Description						
Status	Revision	Drawn	Checked	Reviewed	Authorised	Issue Date
Description						
Status	Revision	Drawn	Checked	Reviewed	Authorised	Issue Date
Description						
Status	Revision	Drawn	Checked	Reviewed	Authorised	Issue Date
Description						
First Issue						
Status	Revision	Drawn	Checked	Reviewed	Authorised	Issue Date
S2	P01	VA	SW	JR	---	09/10/20

Drawing Suitability		Status	Project Title	
FOR INFORMATION		S2	A40 ST CLEARS TO CARM ORDERS	
ATKINS Member of the SNC-Lavalin Group		West Glamorgan House 12 Orchard Street Swansea West Glamorgan SA1 5AD Tel: +44 (0)1792 641172 Fax: +44 (0)1792 472019 www.atkinsglobal.com		Drawing Title
Copyright © SNC Lavalin (2020)		Client		GORCHYMYN CEFNFFORDD YR A40 GWAHARDD TROADAU PEDOL THE A40 TRUNK ROAD PROHIBITION OF U TURN ORDER
  Yn gweithio ar ran Llywodraeth Cymru Working on behalf of the Welsh Government		Drawing Number Project CG05_901 - ATK - HGN - SWTRA - DR - CH - 000001		Location
Original Size: A1		Scale: 1:20000	Project Ref. No: 5197724	Sheet: 1 of 1 Rev: P01