
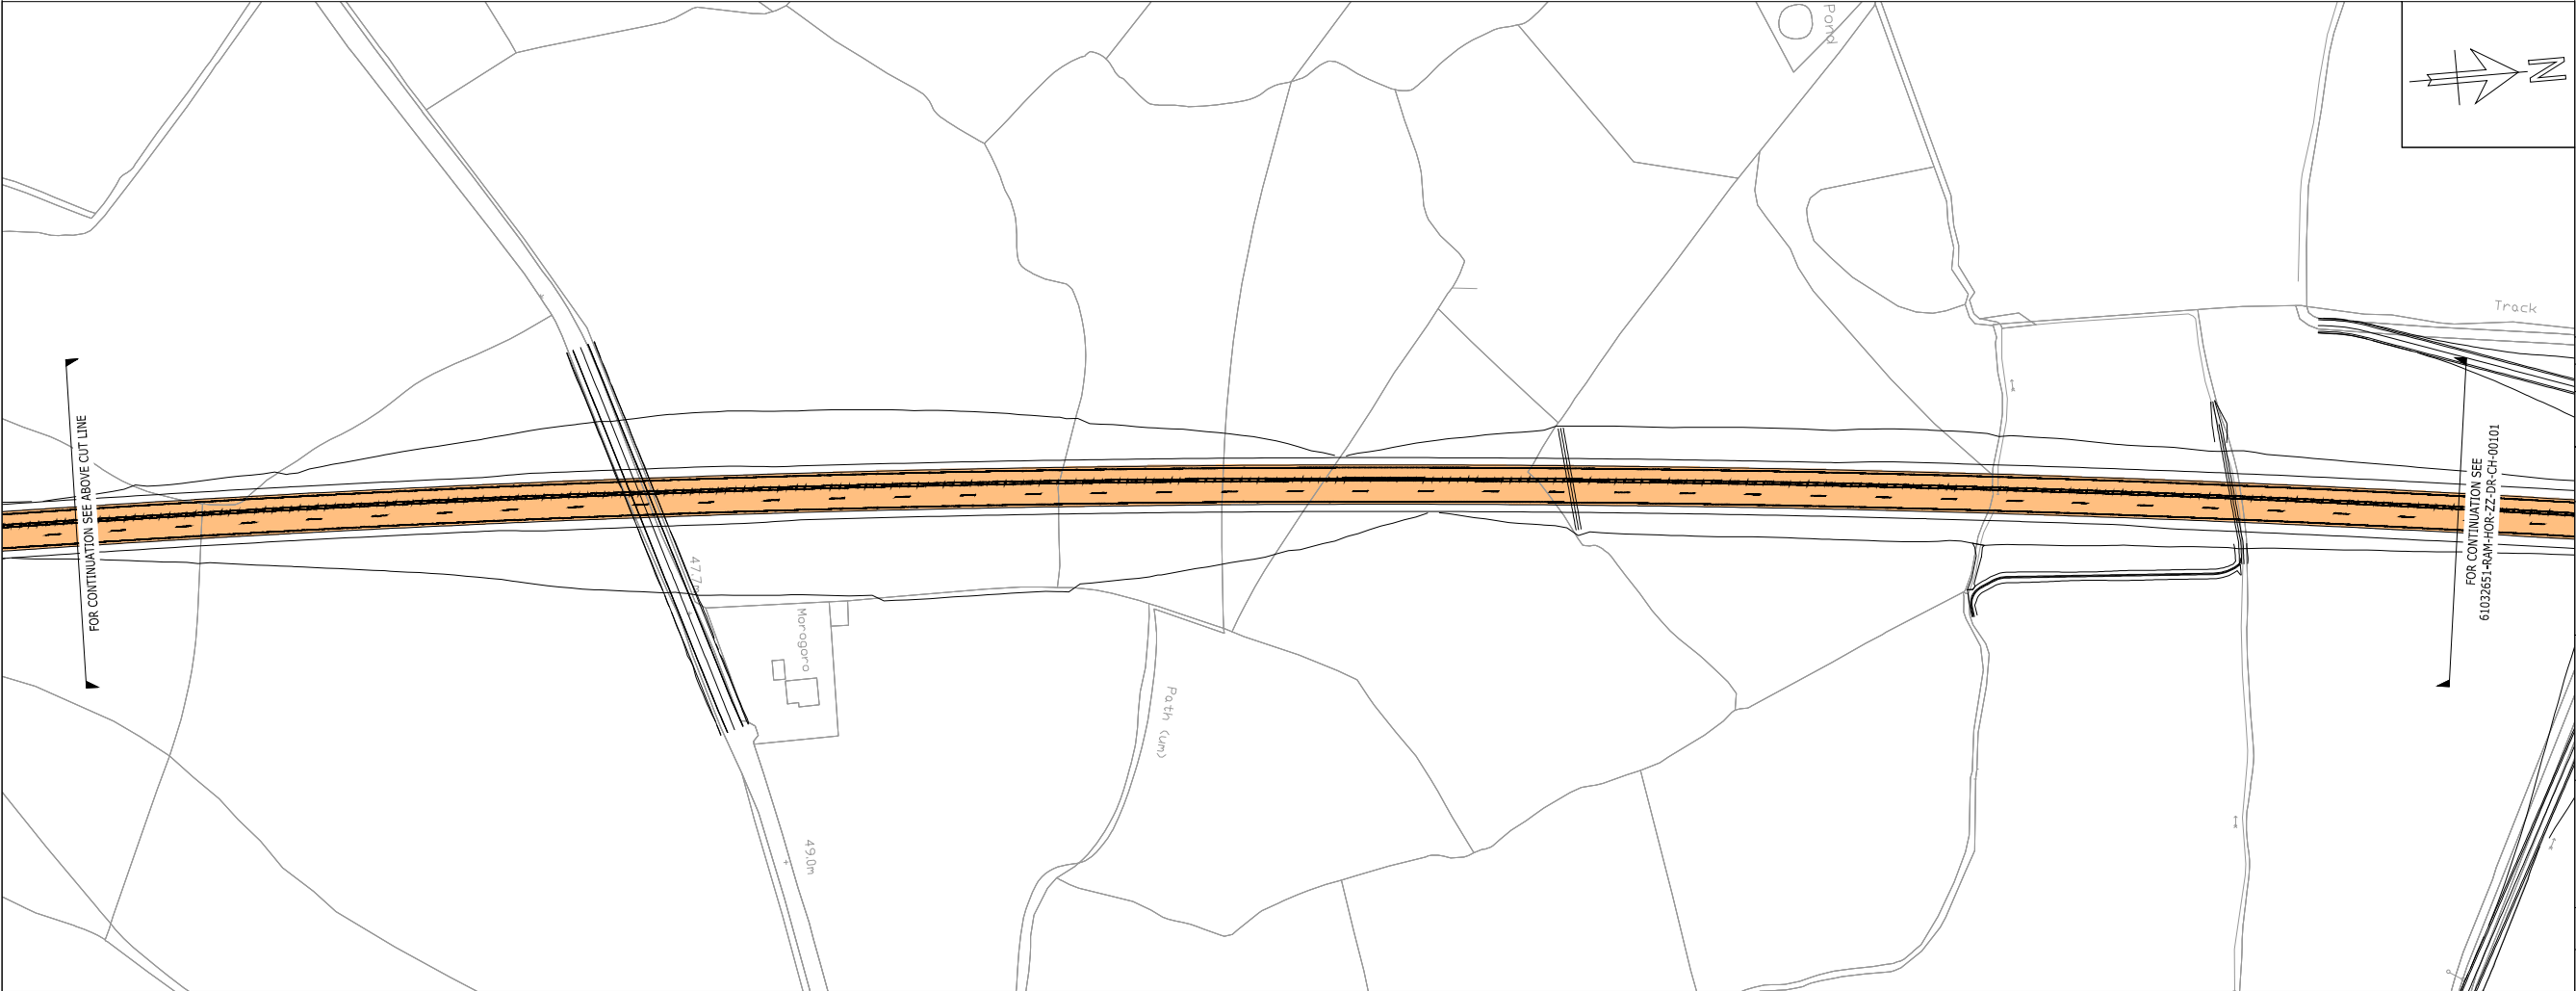


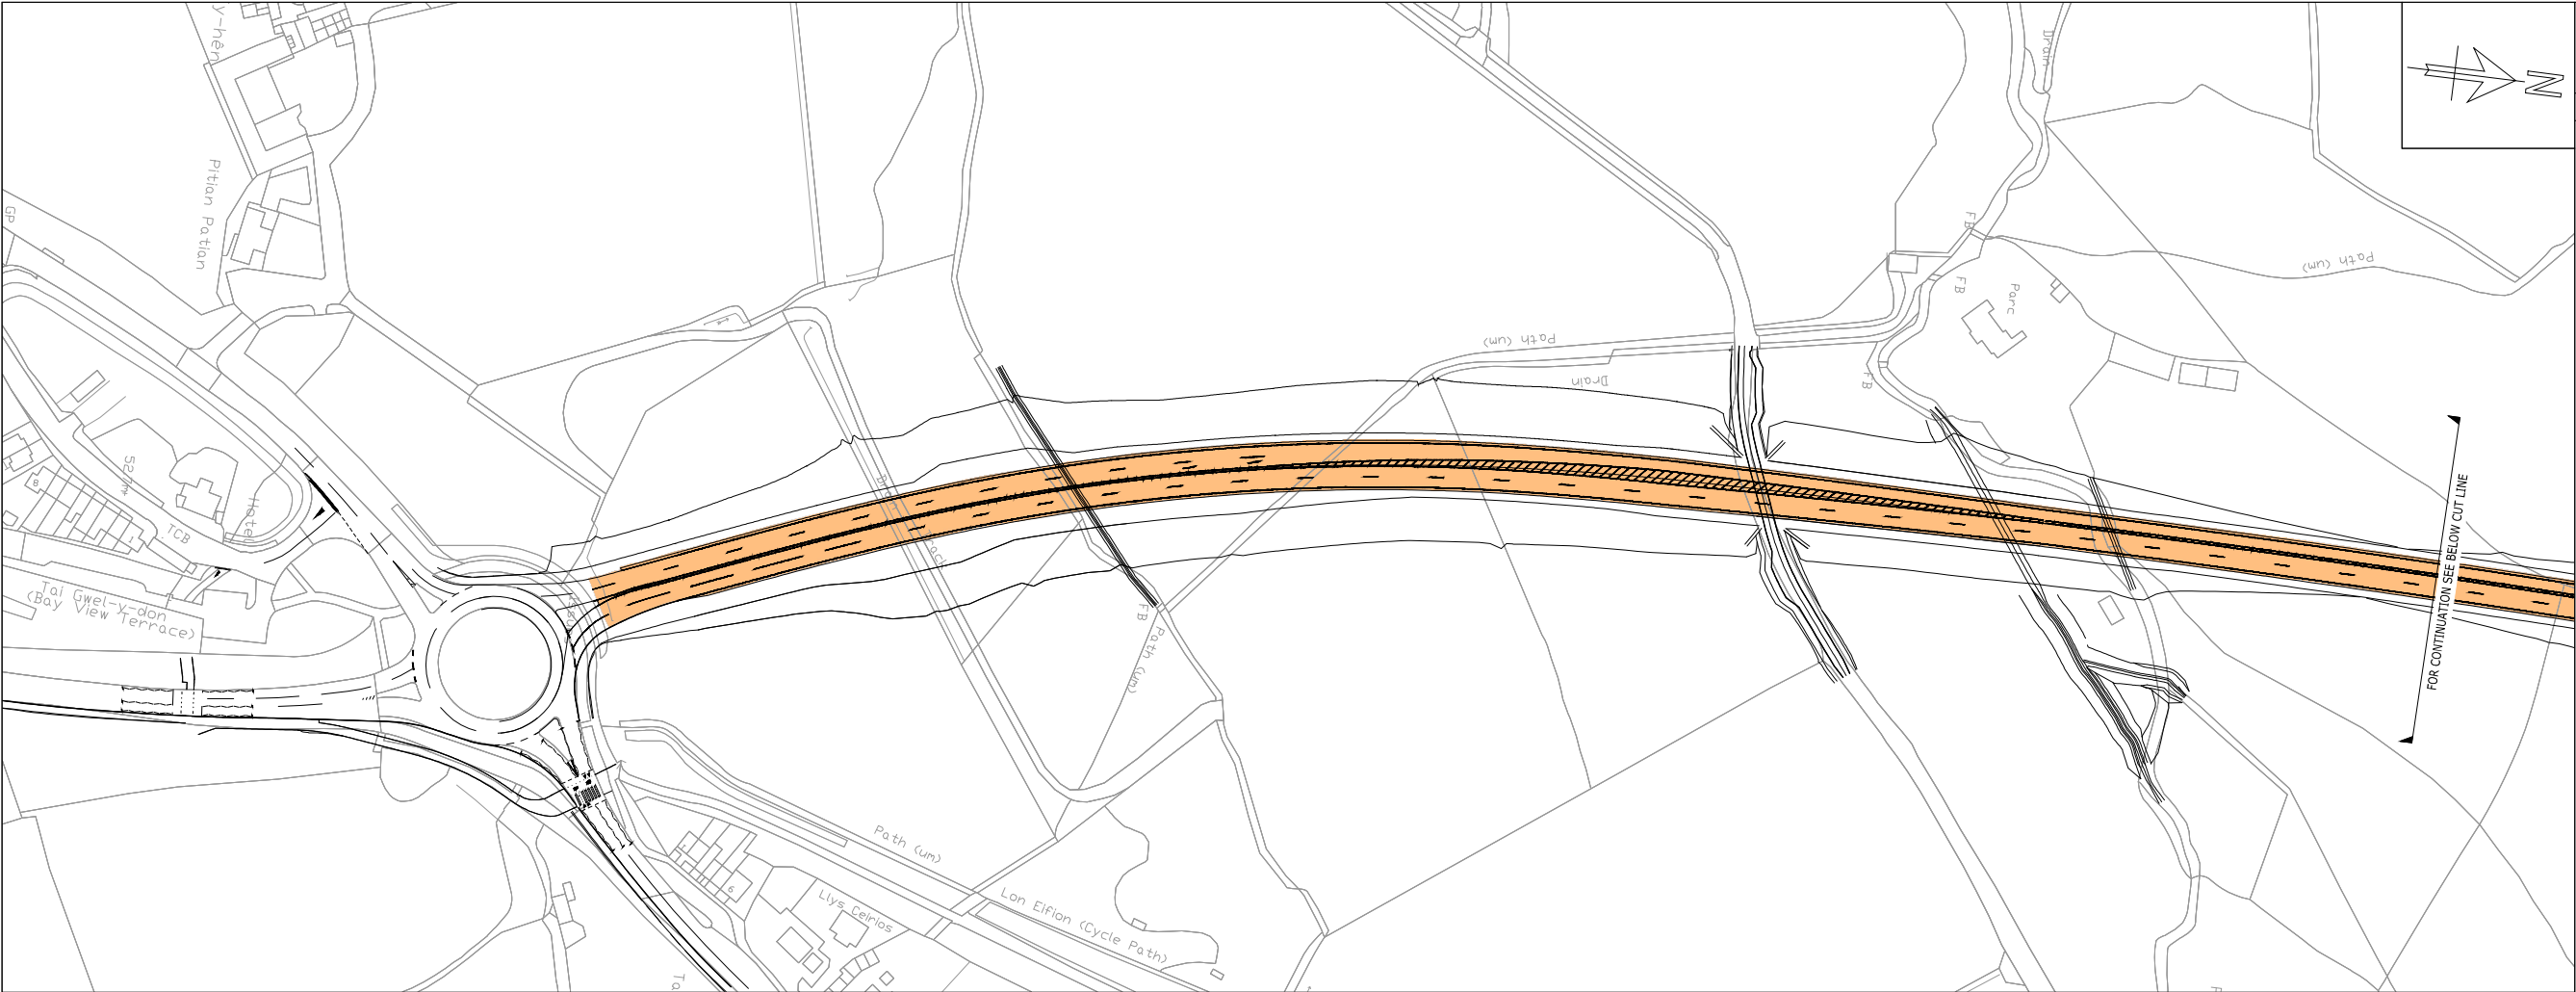

COPYRIGHT RAMBOLL UK LIMITED, ALL RIGHTS RESERVED. THIS DOCUMENT IS ISSUED FOR THE PARTY WHO COMMISSIONED IT AND FOR THE SPECIFIC PURPOSES CONNECTED WITH THE PROJECT ONLY. IT SHOULD NOT BE RELIED UPON BY ANY OTHER PARTY OR USED FOR ANY OTHER PURPOSE. RAMBOLL ACCEPTS NO RESPONSIBILITY OR LIABILITY WHICH MAY ARISE FROM RELIANCE OR USE OF THIS DOCUMENT OR THE DATA CONTAINED HEREIN BY ANY OTHER PARTY OR FOR ANY OTHER PURPOSE.

- Notes
1. DO NOT SCALE FROM THIS DRAWING.
 2. ALL DIMENSIONS ARE MILLIMETRES U.N.O.
 3. ALL LEVELS ARE IN METRES ABOVE ORDNANCE DATUM U.N.O.
 4. THIS DRAWING IS BASED ON THE FOLLOWING INFORMATION:
 - * 70018812-WSP-HMK-XX-XX-M2-CH-00001
 - * 70018812-WSP-HML-XX-M3-CH-00001
 - * XR-3513874-PB-XX-XX-M2-Z-00001
 - * 70018812-WSP-HMK-XX-M2-CH-00003

LEGEND:

 CLEARWAY AREA

101	INFORMATION	15/04 2021	RS AJ	BW
Rev	Description	Date	By Chk	App

INFORMATION



A487 CAERNARFON AND BONTNEWYDD BYPASS



tel 01244 311855 chester@ramboll.co.uk
www.ramboll.co.uk

PERMANENT TRAFFIC RESTRICTIONS CLEARWAY ORDER SHEET 1

Project No: 61032651	Scale (@A3): 1:2500	Drawn: RS	Date: APR 21
Drawing No: 61032651-RAM-HOR-ZZ-DR-CH-00100	Rev:		101

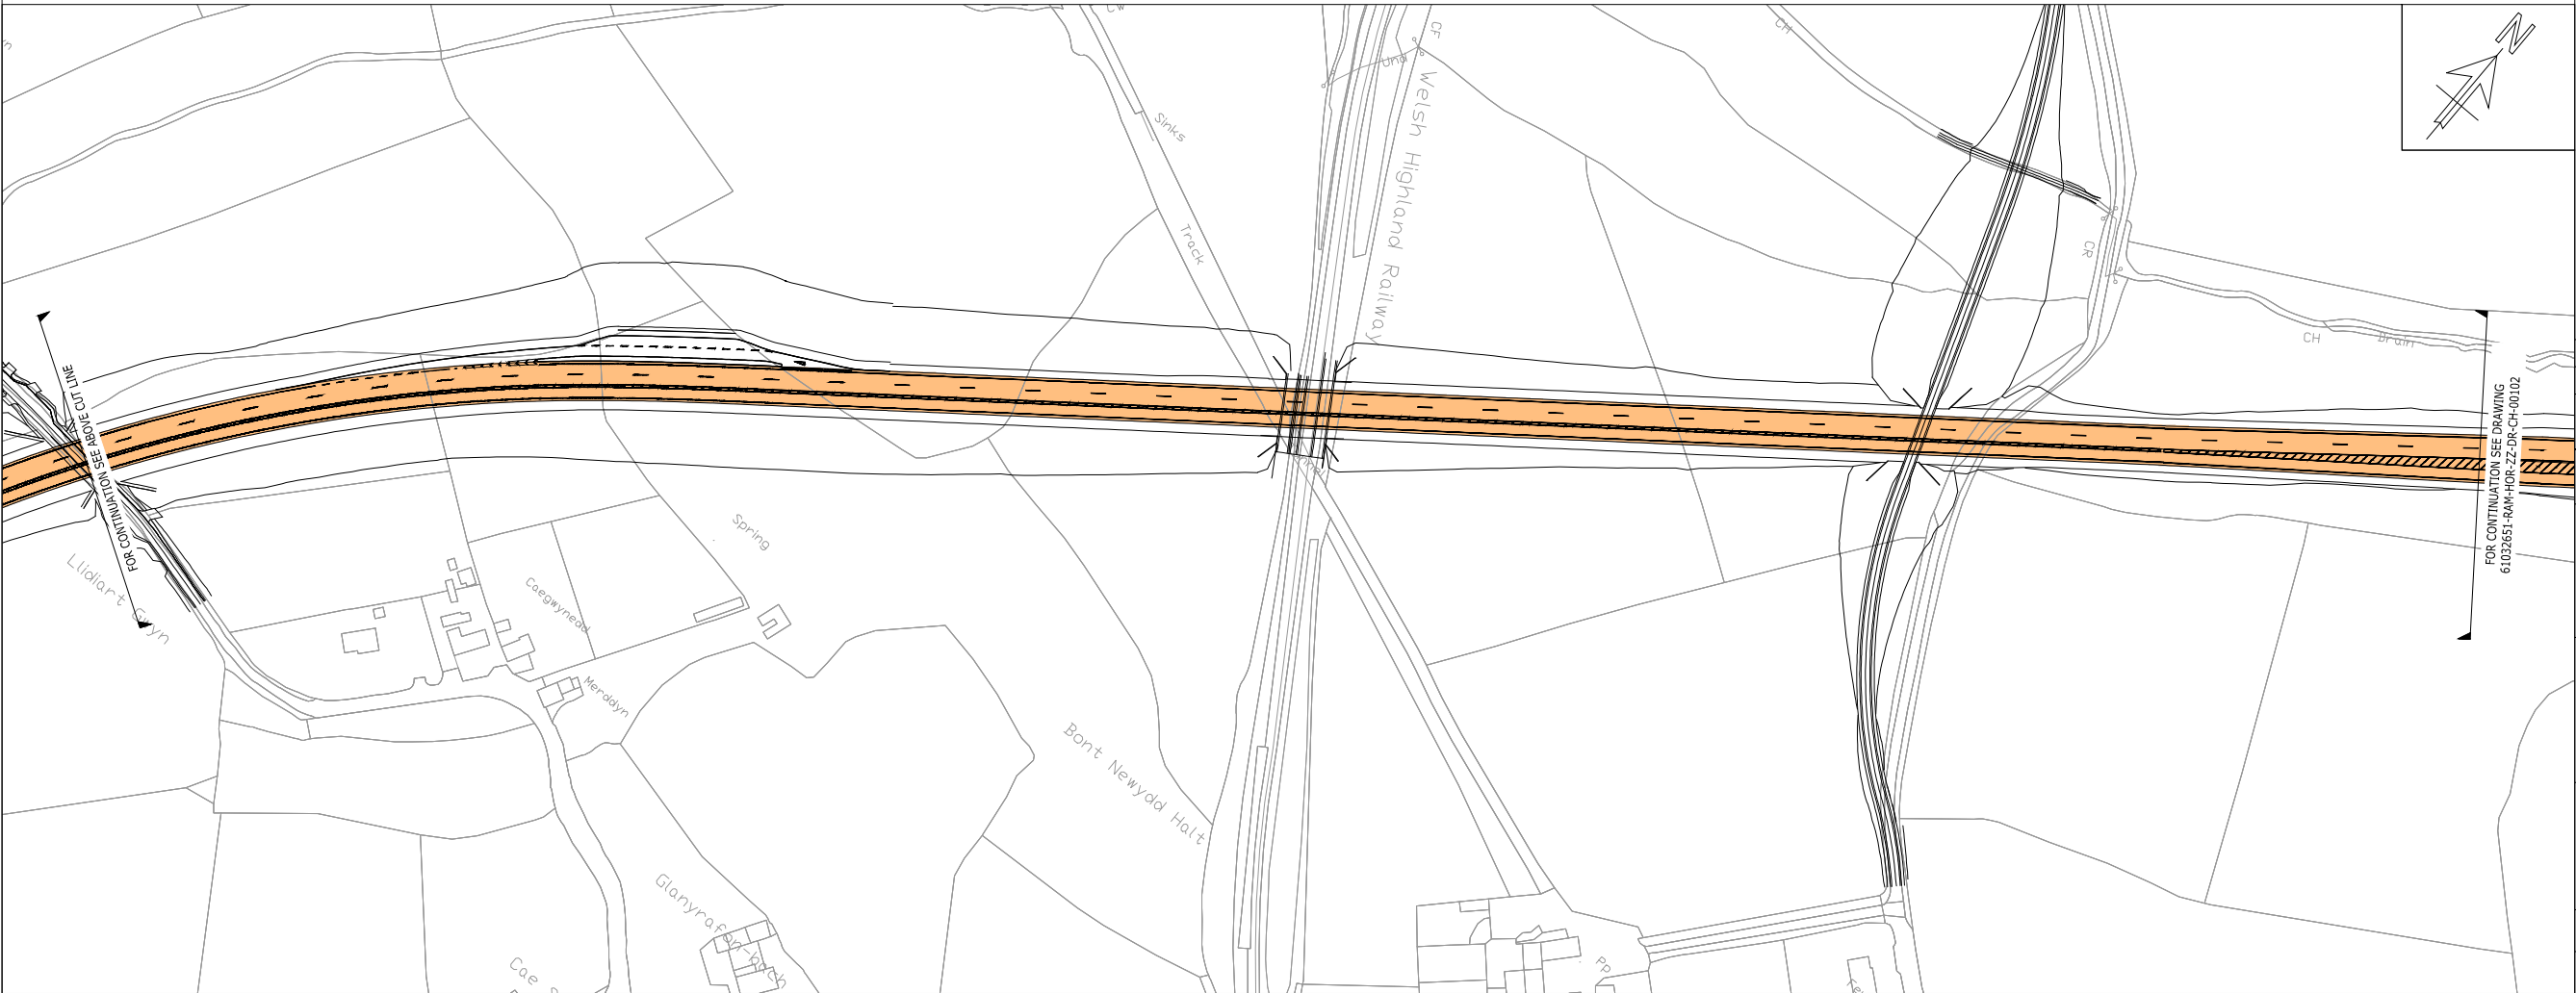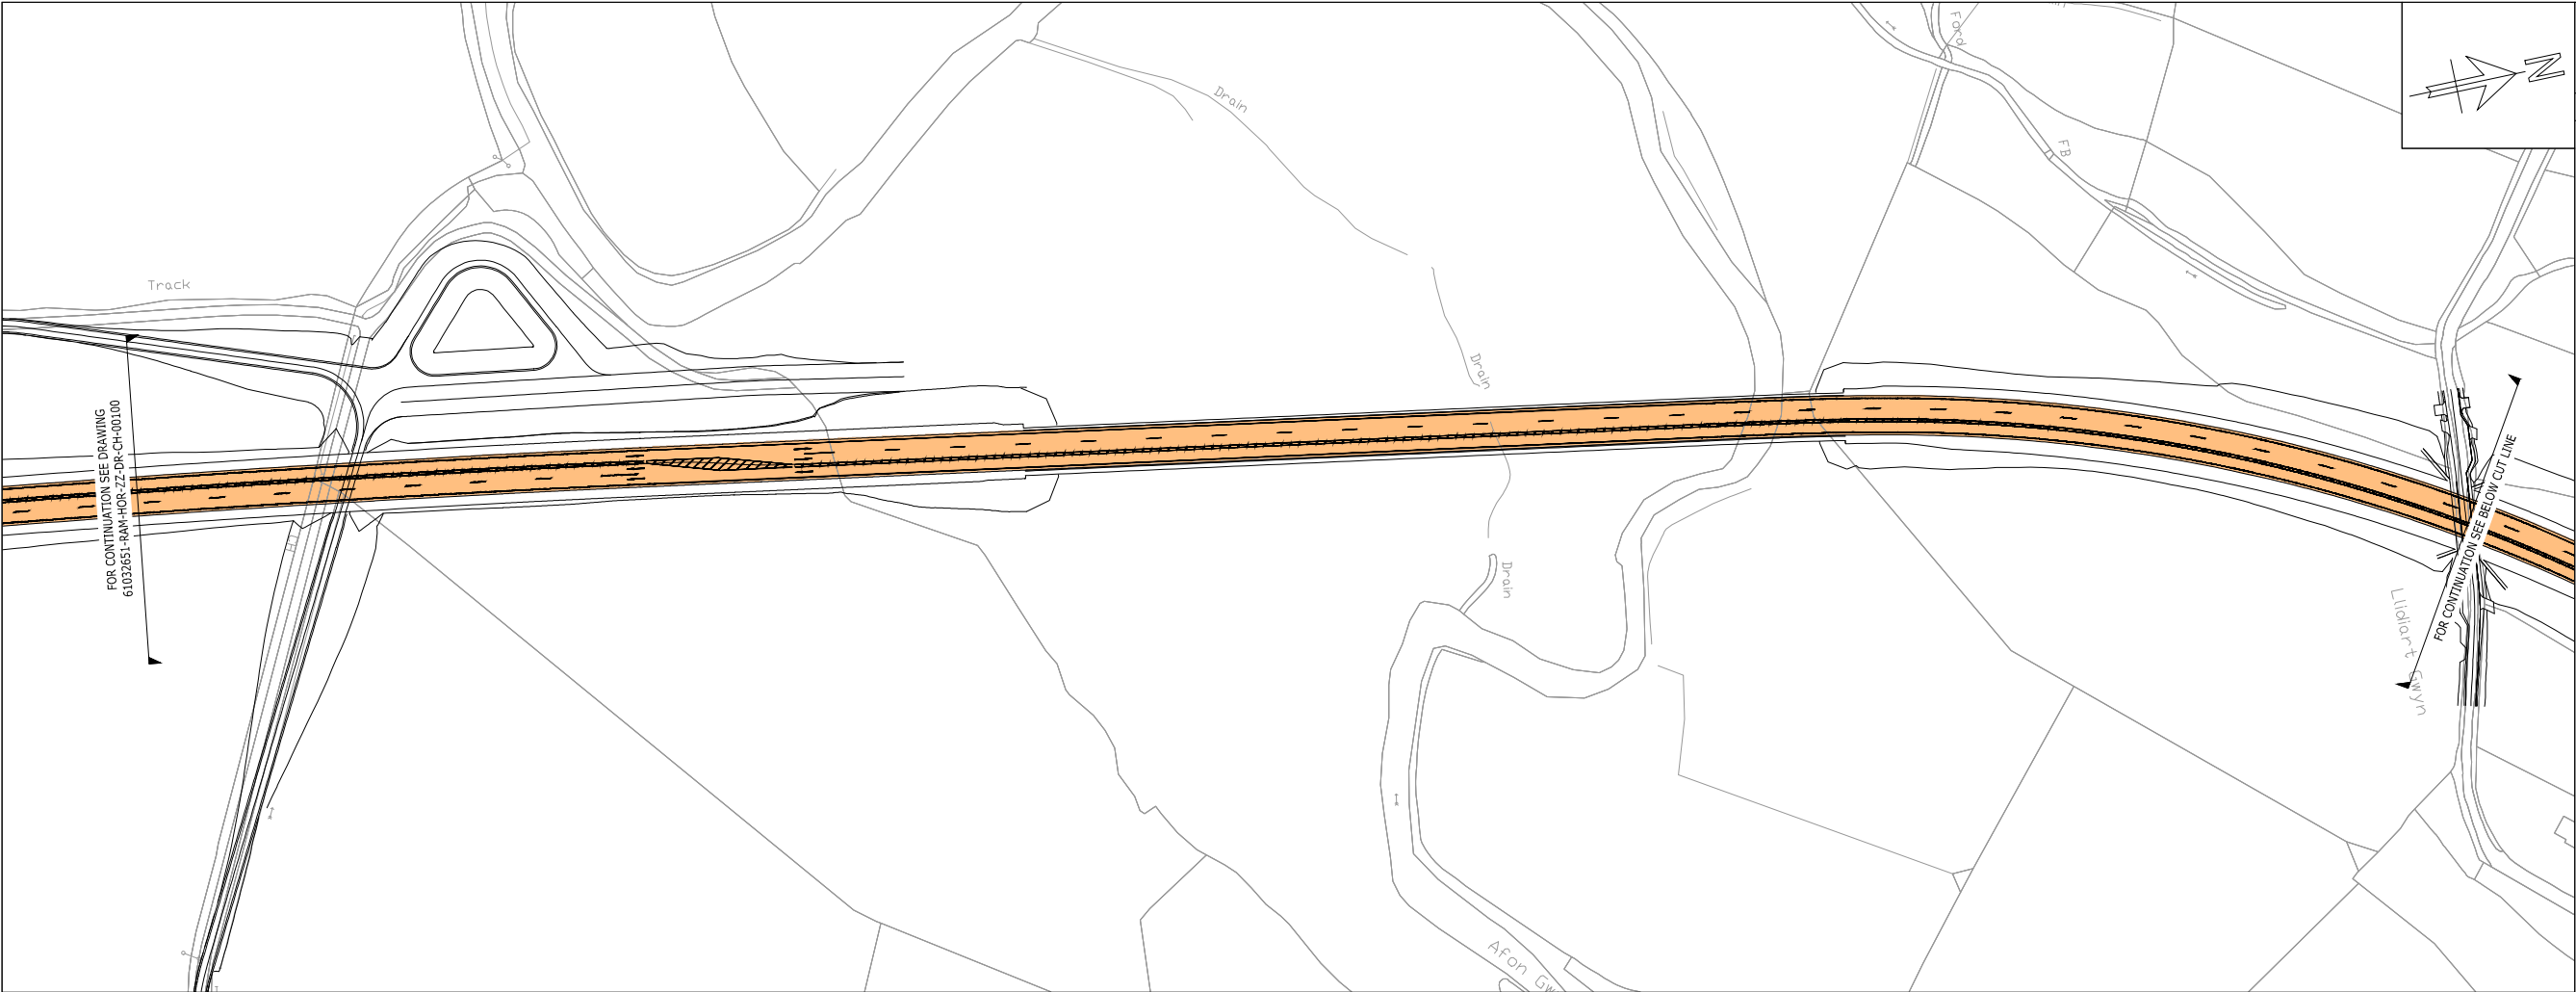

COPYRIGHT RAMBOLL UK LIMITED, ALL RIGHTS RESERVED. THIS DOCUMENT IS ISSUED FOR THE PARTY WHO COMMISSIONED IT AND FOR THE SPECIFIC PURPOSES CONNECTED WITH THE PROJECT ONLY. IT SHOULD NOT BE RELIED UPON BY ANY OTHER PARTY OR USED FOR ANY OTHER PURPOSE. RAMBOLL ACCEPTS NO RESPONSIBILITY OR LIABILITY WHICH MAY ARISE FROM RELIANCE OR USE OF THIS DOCUMENT OR THE DATA CONTAINED HEREIN BY ANY OTHER PARTY OR FOR ANY OTHER PURPOSE.



Notes

- DO NOT SCALE FROM THIS DRAWING.
- ALL DIMENSIONS ARE MILLIMETRES U.N.O.
- ALL LEVELS ARE IN METRES ABOVE ORDNANCE DATUM U.N.O.
- THIS DRAWING IS BASED ON THE FOLLOWING INFORMATION:
 - * 70018812-WSP-HMK-XX-XX-M2-CH-00001
 - * 70018812-WSP-HML-XX-M3-CH-00001
 - * XR-3513874-PB-XX-XX-M2-Z-00001
 - * 70018812-WSP-HMK-XX-M2-CH-00003

LEGEND:

CLEARWAY AREA

101	INFORMATION	15/04 2021	RS AJ	BW
Rev	Description	Date	By Chk	App
INFORMATION				
A487 CAERNARFON AND BONTNEWYDD BYPASS				
 Llywodraeth Cymru Welsh Government				
 tel 01244 311855 chester@ramboll.co.uk www.ramboll.co.uk				
PERMANENT TRAFFIC RESTRICTIONS CLEARWAY ORDER SHEET 2				
Project No:	Scale (@A3):	Drawn:	Date:	
61032651	1:2500	RS	APR 21	
Drawing No:		Rev:		
61032651-RAM-HOR-ZZ-DR-CH-00101				101

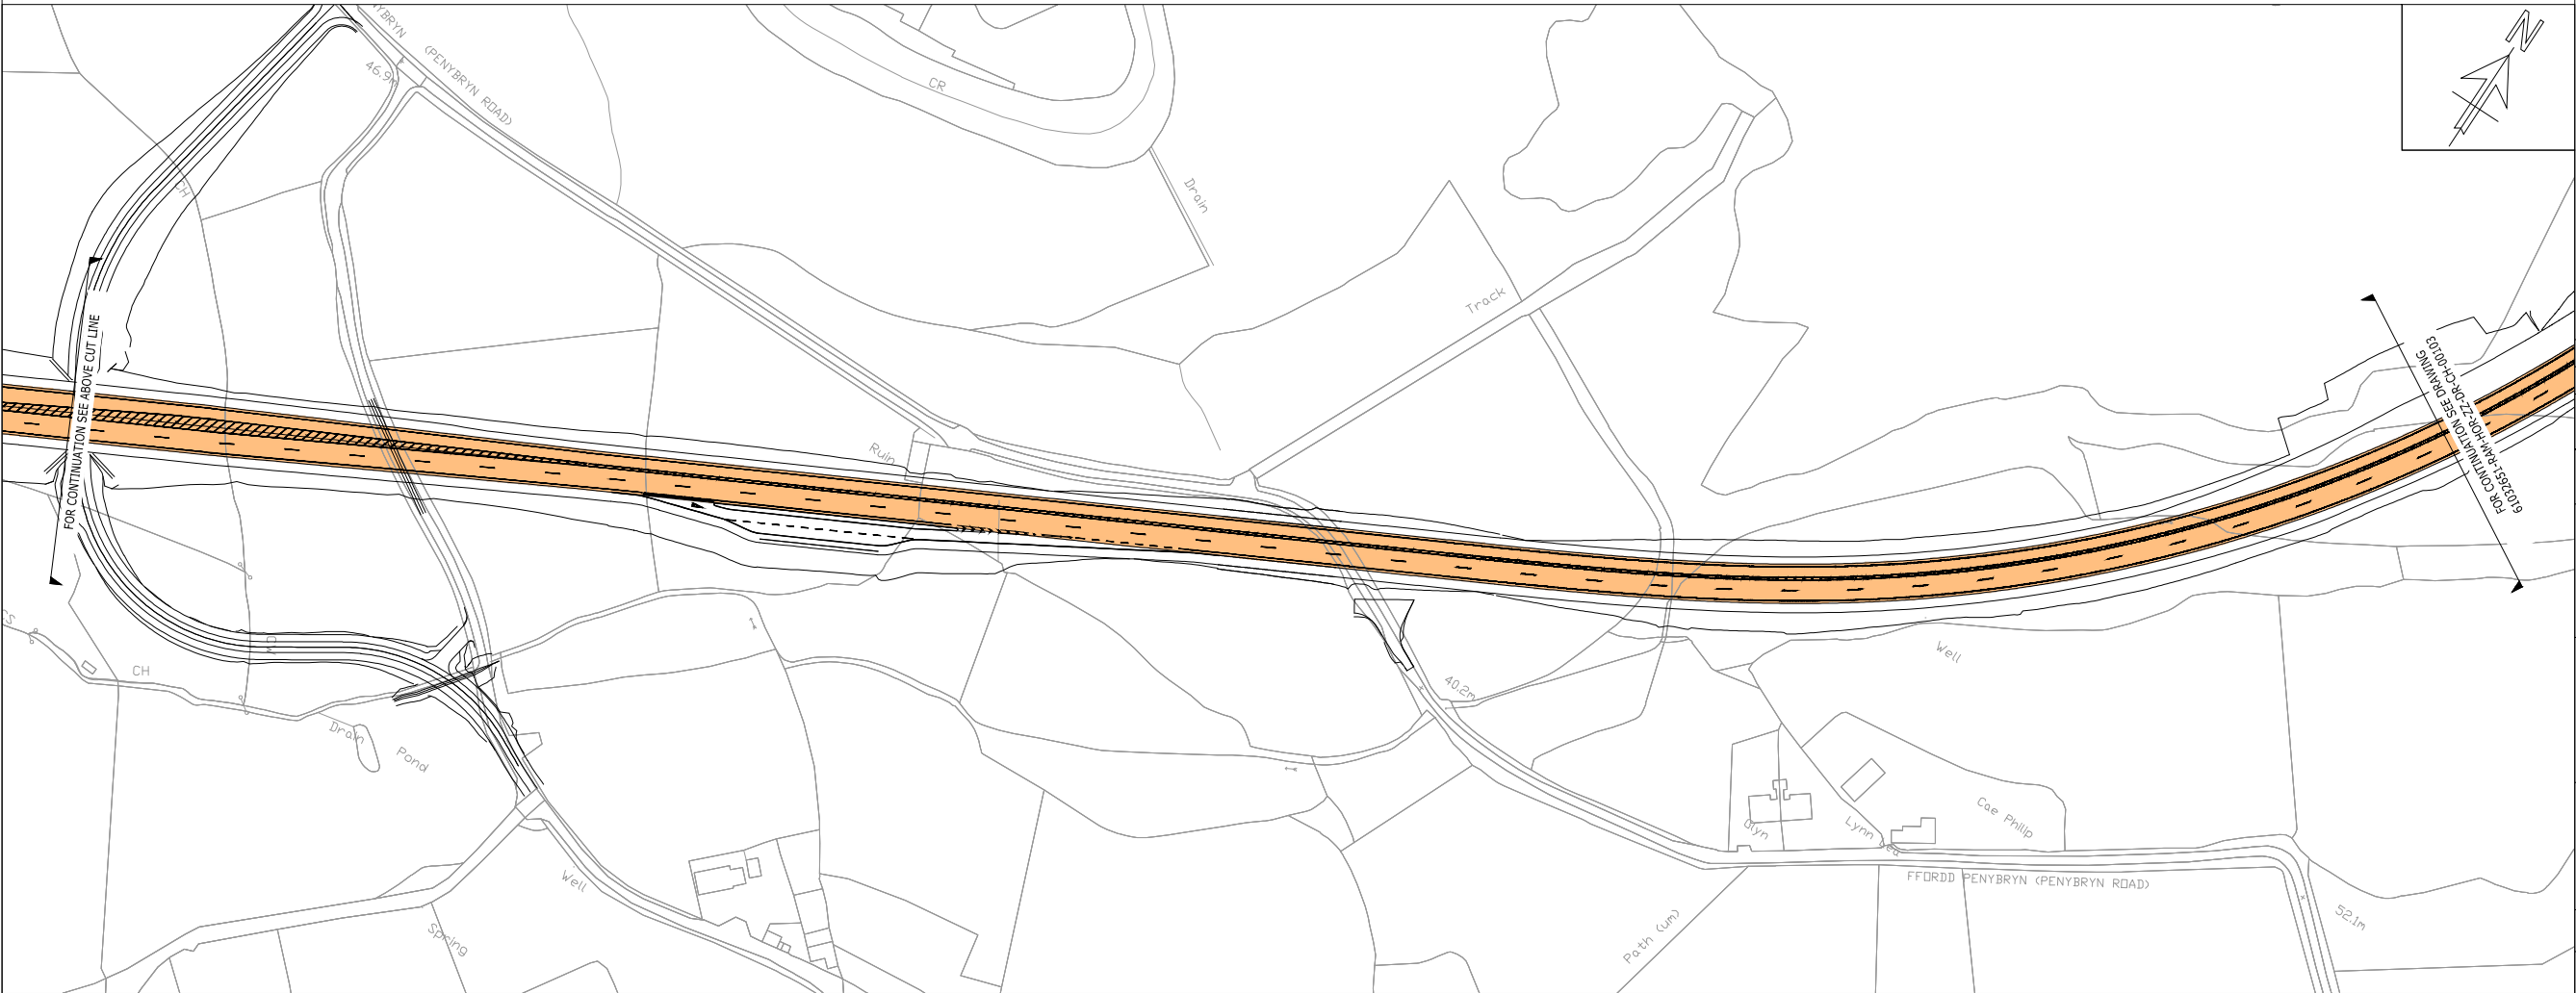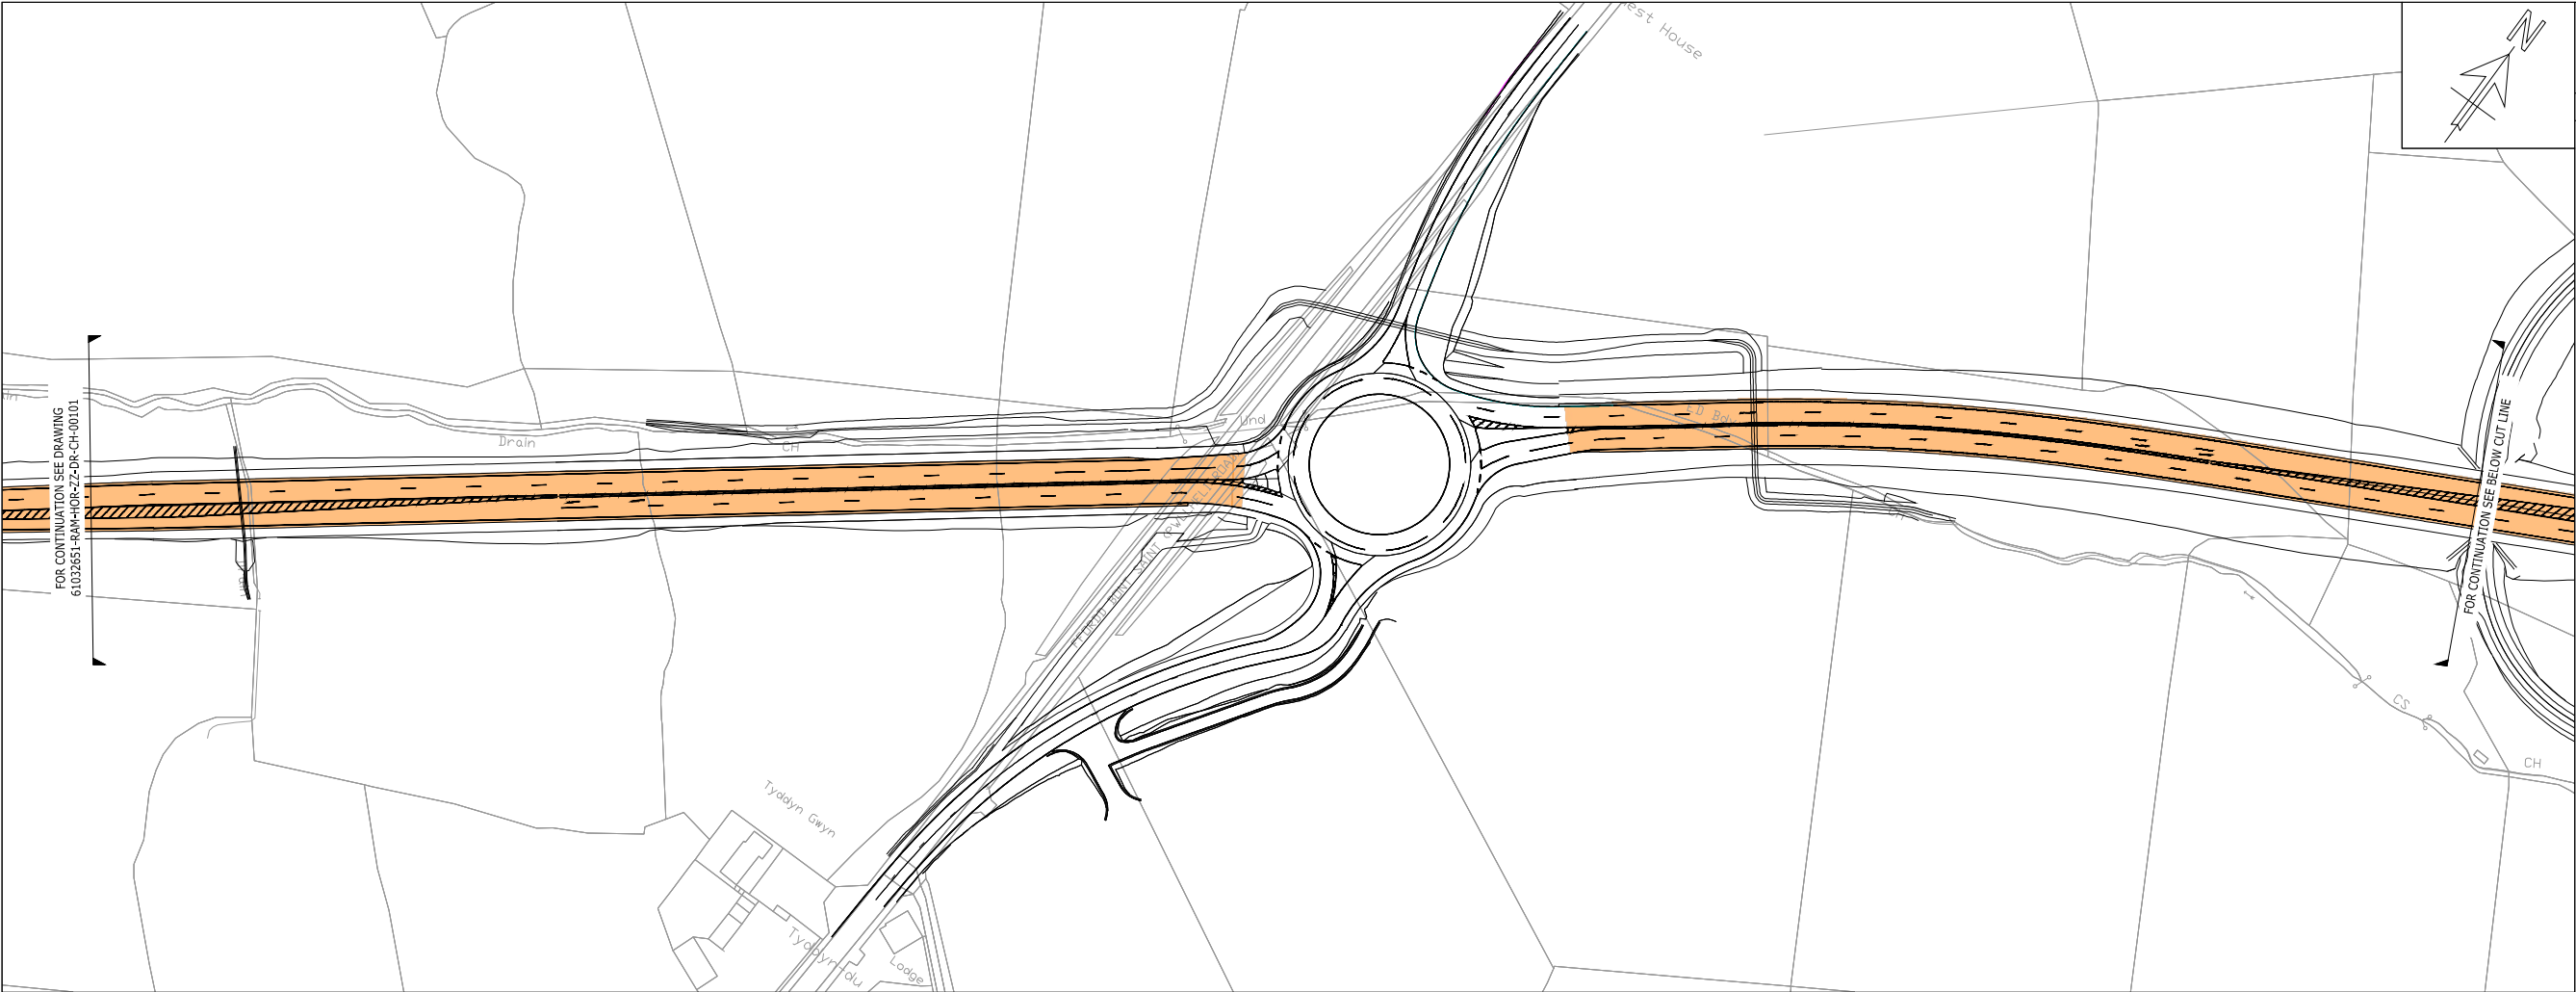

COPYRIGHT RAMBOLL UK LIMITED. ALL RIGHTS RESERVED. THIS DOCUMENT IS ISSUED FOR THE PARTY WHO COMMISSIONED IT AND FOR THE SPECIFIC PURPOSES CONNECTED WITH THE PROJECT ONLY. IT SHOULD NOT BE RELIED UPON BY ANY OTHER PARTY OR USED FOR ANY OTHER PURPOSE. RAMBOLL ACCEPTS NO RESPONSIBILITY OR LIABILITY WHICH MAY ARISE FROM RELIANCE OR USE OF THIS DOCUMENT OR THE DATA CONTAINED HEREIN BY ANY OTHER PARTY OR FOR ANY OTHER PURPOSE.

- Notes
1. DO NOT SCALE FROM THIS DRAWING.
 2. ALL DIMENSIONS ARE MILLIMETRES U.N.O.
 3. ALL LEVELS ARE IN METRES ABOVE ORDNANCE DATUM U.N.O.
 4. THIS DRAWING IS BASED ON THE FOLLOWING INFORMATION:
 - * 70018812-WSP-HMK-XX-XX-M2-CH-00001
 - * 70018812-WSP-HML-XX-M3-CH-00001
 - * XR-3513874-PB-XX-XX-M2-Z-00001
 - * 70018812-WSP-HMK-XX-M2-CH-00003

LEGEND:

 CLEARWAY AREA

101	INFORMATION	15/04 2021	RS AJ	BW
Rev	Description	Date	By Chk	App

INFORMATION


A487 CAERNARFON AND BONTNEWYDD BYPASS



tel 01244 311855 chester@ramboll.co.uk
www.ramboll.co.uk

PERMANENT TRAFFIC RESTRICTIONS
CLEARWAY ORDER
SHEET 3

Project No:	Scale (@A3):	Drawn:	Date:
61032651	1:2500	RS	APR 21
Drawing No:	Rev:		
61032651-RAM-HOR-ZZ-DR-CH-00102	101		

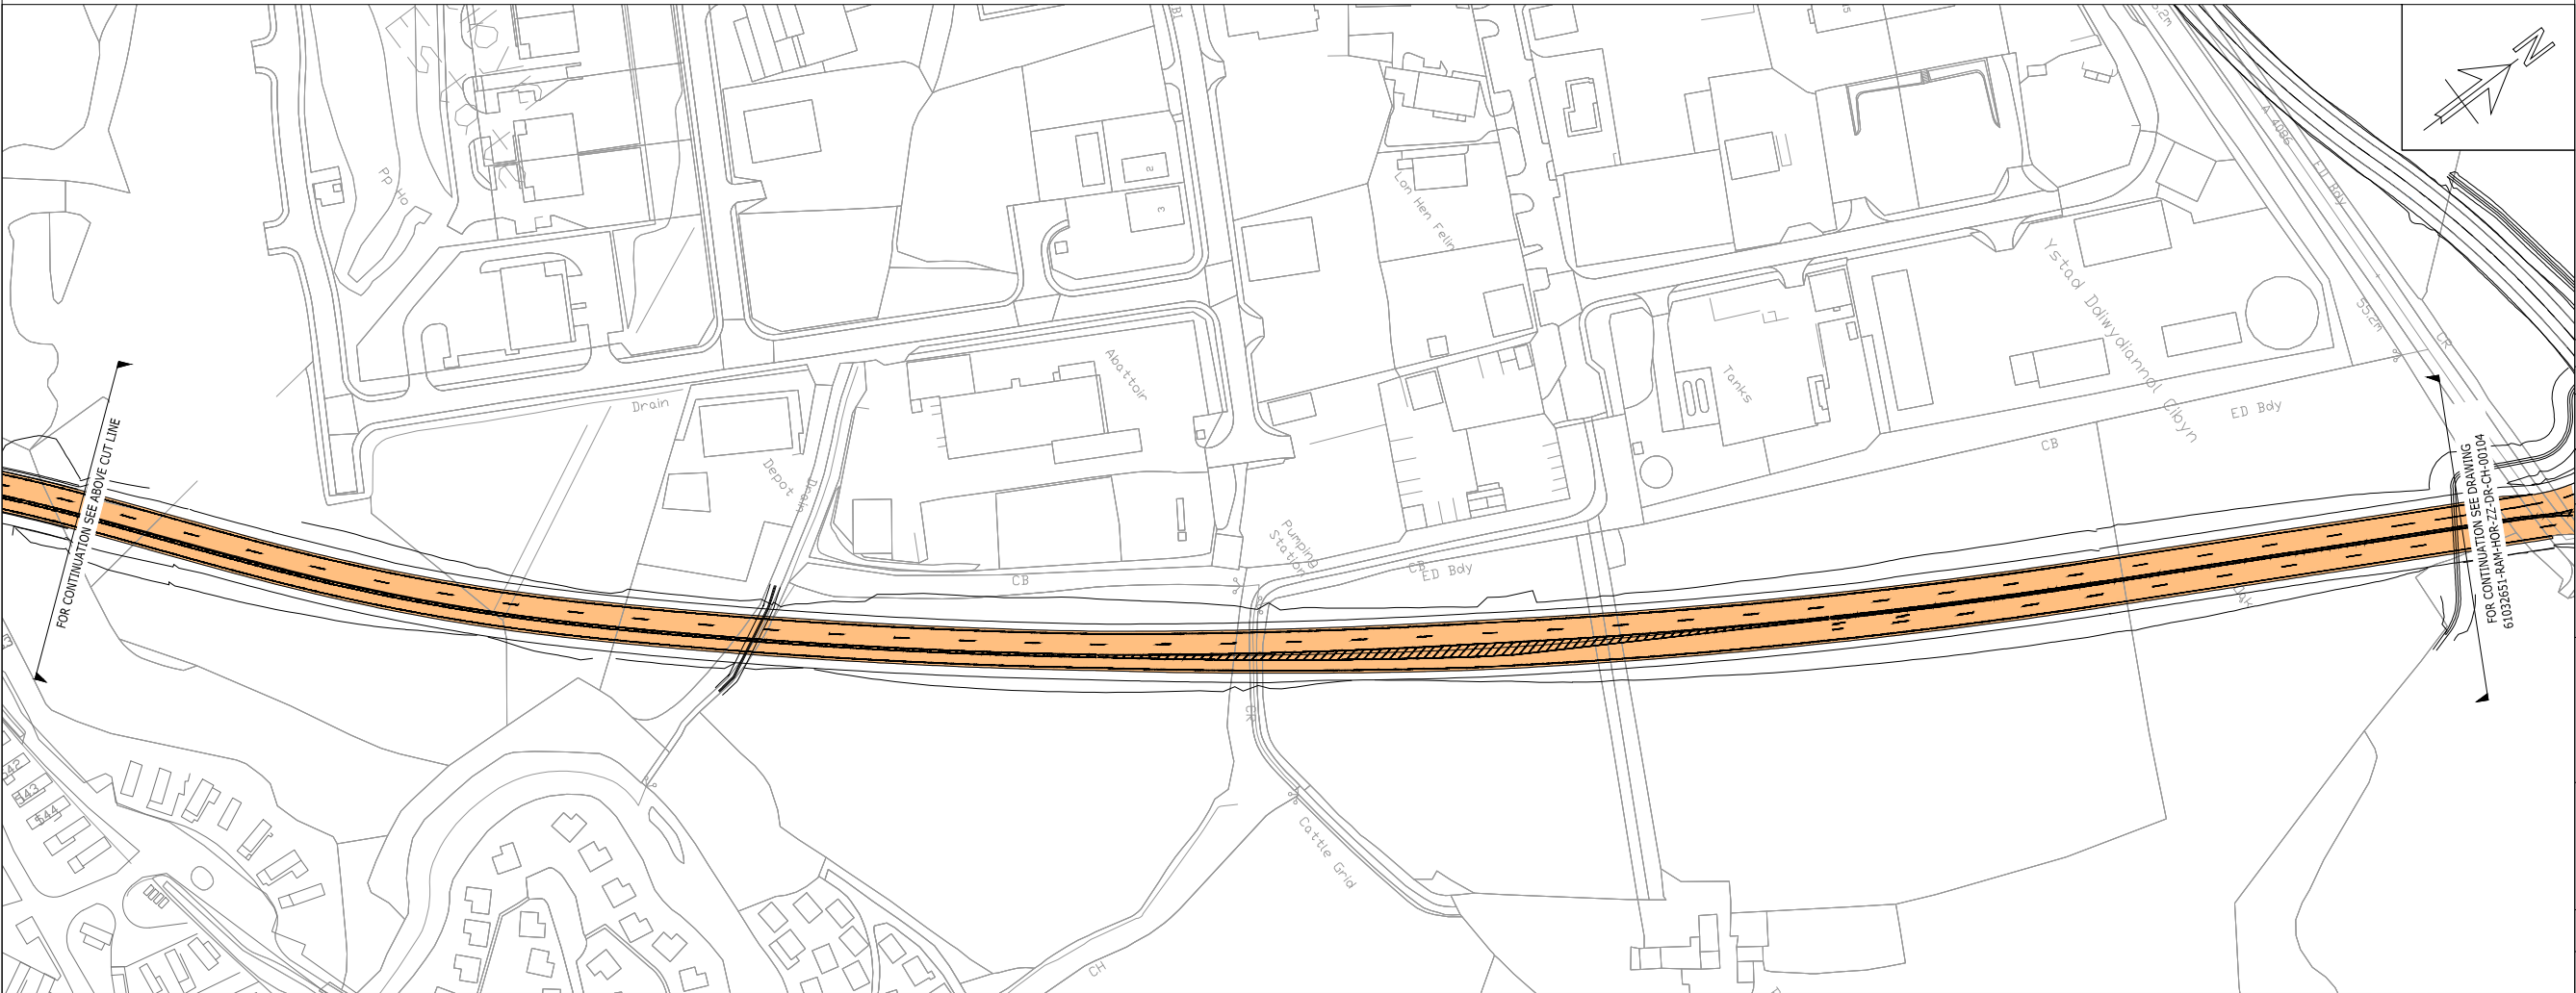

COPYRIGHT RAMBOLL UK LIMITED, ALL RIGHTS RESERVED. THIS DOCUMENT IS ISSUED FOR THE PARTY WHO COMMISSIONED IT AND FOR THE SPECIFIC PURPOSES CONNECTED WITH THE PROJECT ONLY. IT SHOULD NOT BE RELIED UPON BY ANY OTHER PARTY OR USED FOR ANY OTHER PURPOSE. RAMBOLL ACCEPTS NO RESPONSIBILITY OR LIABILITY WHICH MAY ARISE FROM RELIANCE OR USE OF THIS DOCUMENT OR THE DATA CONTAINED HEREIN BY ANY OTHER PARTY OR FOR ANY OTHER PURPOSE.

- Notes
1. DO NOT SCALE FROM THIS DRAWING.
 2. ALL DIMENSIONS ARE MILLIMETRES U.N.O.
 3. ALL LEVELS ARE IN METRES ABOVE ORDNANCE DATUM U.N.O.
 4. THIS DRAWING IS BASED ON THE FOLLOWING INFORMATION:
 - * 70018812-WSP-HMK-XX-XX-M2-CH-00001
 - * 70018812-WSP-HML-XX-M3-CH-00001
 - * XR-3513874-PB-XX-XX-M2-Z-00001
 - * 70018812-WSP-HMK-XX-M2-CH-00003

LEGEND:

 CLEARWAY AREA

101	INFORMATION	15/04 2021	RS AJ	BW
Rev	Description	Date	By Chk	App

INFORMATION

A487 CAERNARFON AND BONTNEWYDD BYPASS




tel 01244 311855 chester@ramboll.co.uk
www.ramboll.co.uk

PERMANENT TRAFFIC RESTRICTIONS

CLEARWAY ORDER

SHEET 4

Project No:	61032651	Scale (@A3):	1:2500	Drawn:	RS	Date:	APR 21
Drawing No:	61032651-RAM-HOR-ZZ-DR-CH-00103	Rev:					101

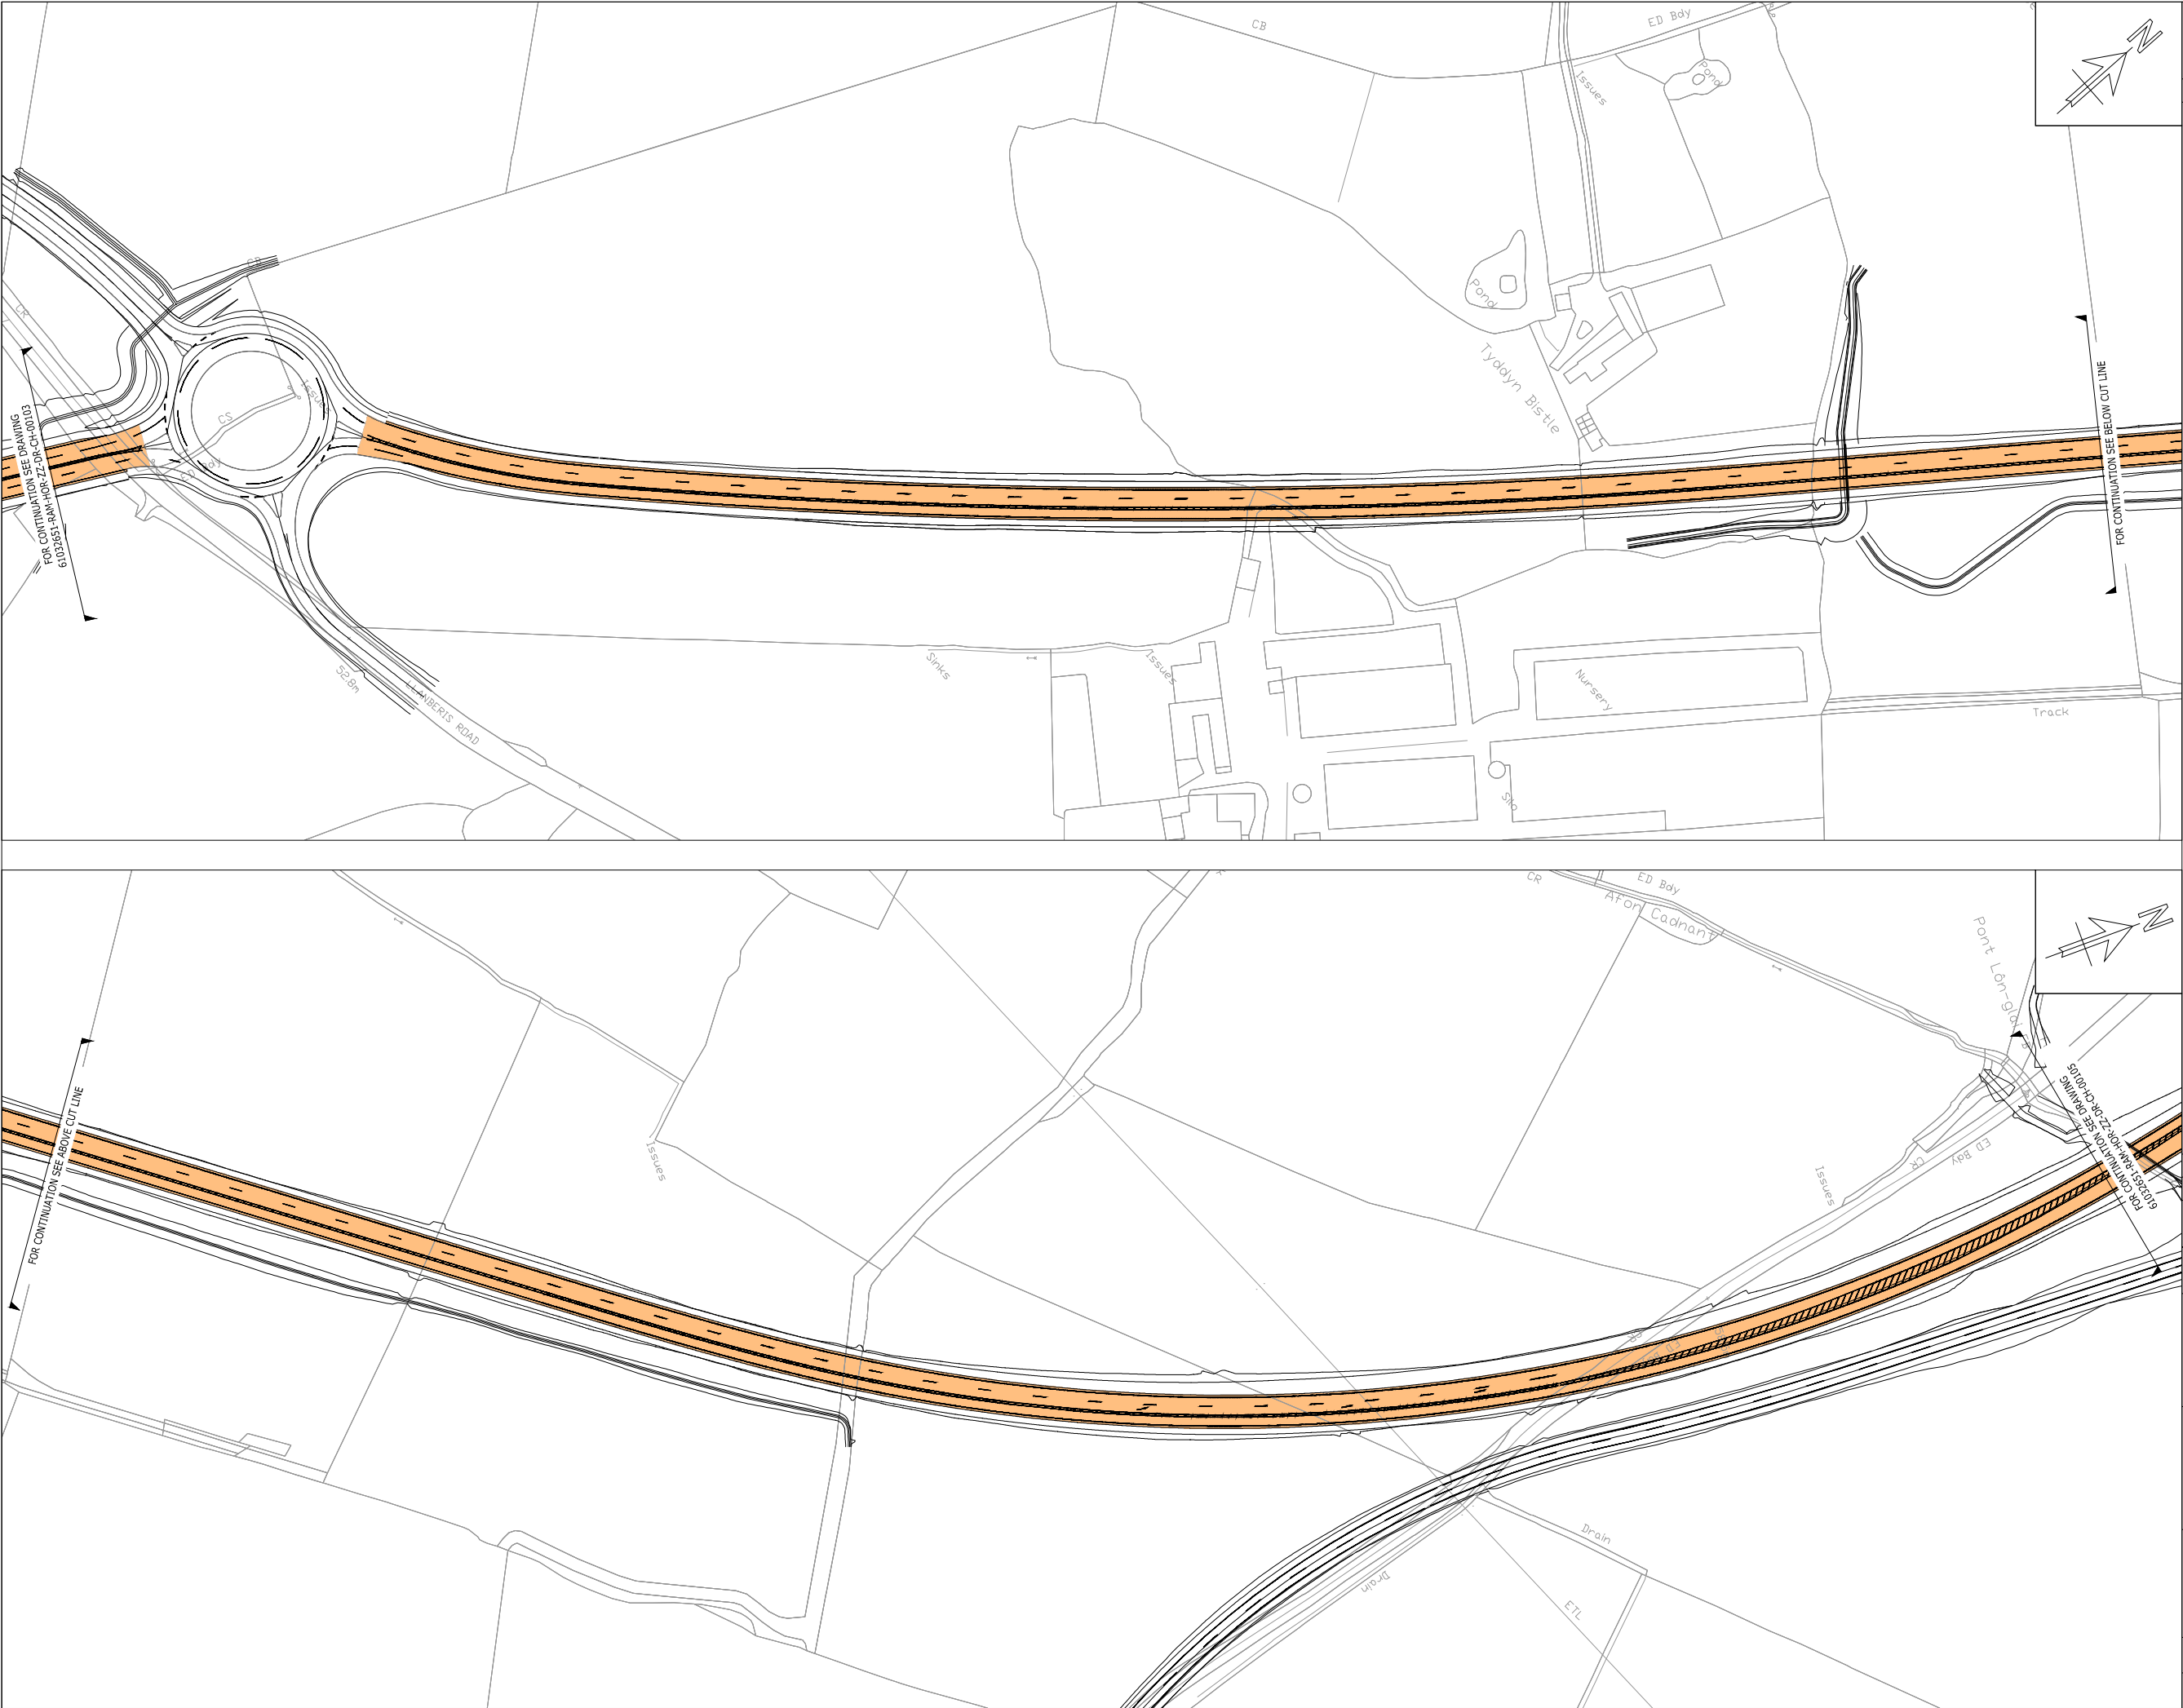

COPYRIGHT RAMBOLL UK LIMITED, ALL RIGHTS RESERVED. THIS DOCUMENT IS ISSUED FOR THE PARTY WHO COMMISSIONED IT AND FOR THE SPECIFIC PURPOSES CONNECTED WITH THE PROJECT ONLY. IT SHOULD NOT BE RELIED UPON BY ANY OTHER PARTY OR USED FOR ANY OTHER PURPOSE. RAMBOLL ACCEPTS NO RESPONSIBILITY OR LIABILITY WHICH MAY ARISE FROM RELIANCE OR USE OF THIS DOCUMENT OR THE DATA CONTAINED HEREIN BY ANY OTHER PARTY OR FOR ANY OTHER PURPOSE.

Notes

- DO NOT SCALE FROM THIS DRAWING.
- ALL DIMENSIONS ARE MILLIMETRES U.N.O.
- ALL LEVELS ARE IN METRES ABOVE ORDNANCE DATUM U.N.O.
- THIS DRAWING IS BASED ON THE FOLLOWING INFORMATION:
 - * 70018812-WSP-HMK-XX-XX-M2-CH-00001
 - * 70018812-WSP-HML-XX-M3-CH-00001
 - * XR-3513874-PB-XX-XX-M2-Z-00001
 - * 70018812-WSP-HMK-XX-M2-CH-00003

LEGEND:

CLEARWAY AREA

I01	INFORMATION	15/04 2021	RS AJ	BW
Rev	Description	Date	By Chk	App

INFORMATION

A487 CAERNARFON AND BONTNEWYDD BYPASS






Llywodraeth Cymru
Welsh Government



tel 01244 311855 chester@ramboll.co.uk
www.ramboll.co.uk

PERMANENT TRAFFIC RESTRICTIONS
CLEARWAY ORDER
SHEET 5

Project No: 61032651	Scale (@A3): 1:2500	Drawn: RS	Date: APR 21
Drawing No: 61032651-RAM-HOR-ZZ-DR-CH-00104	Rev:		I01

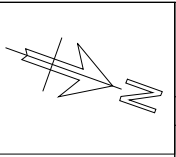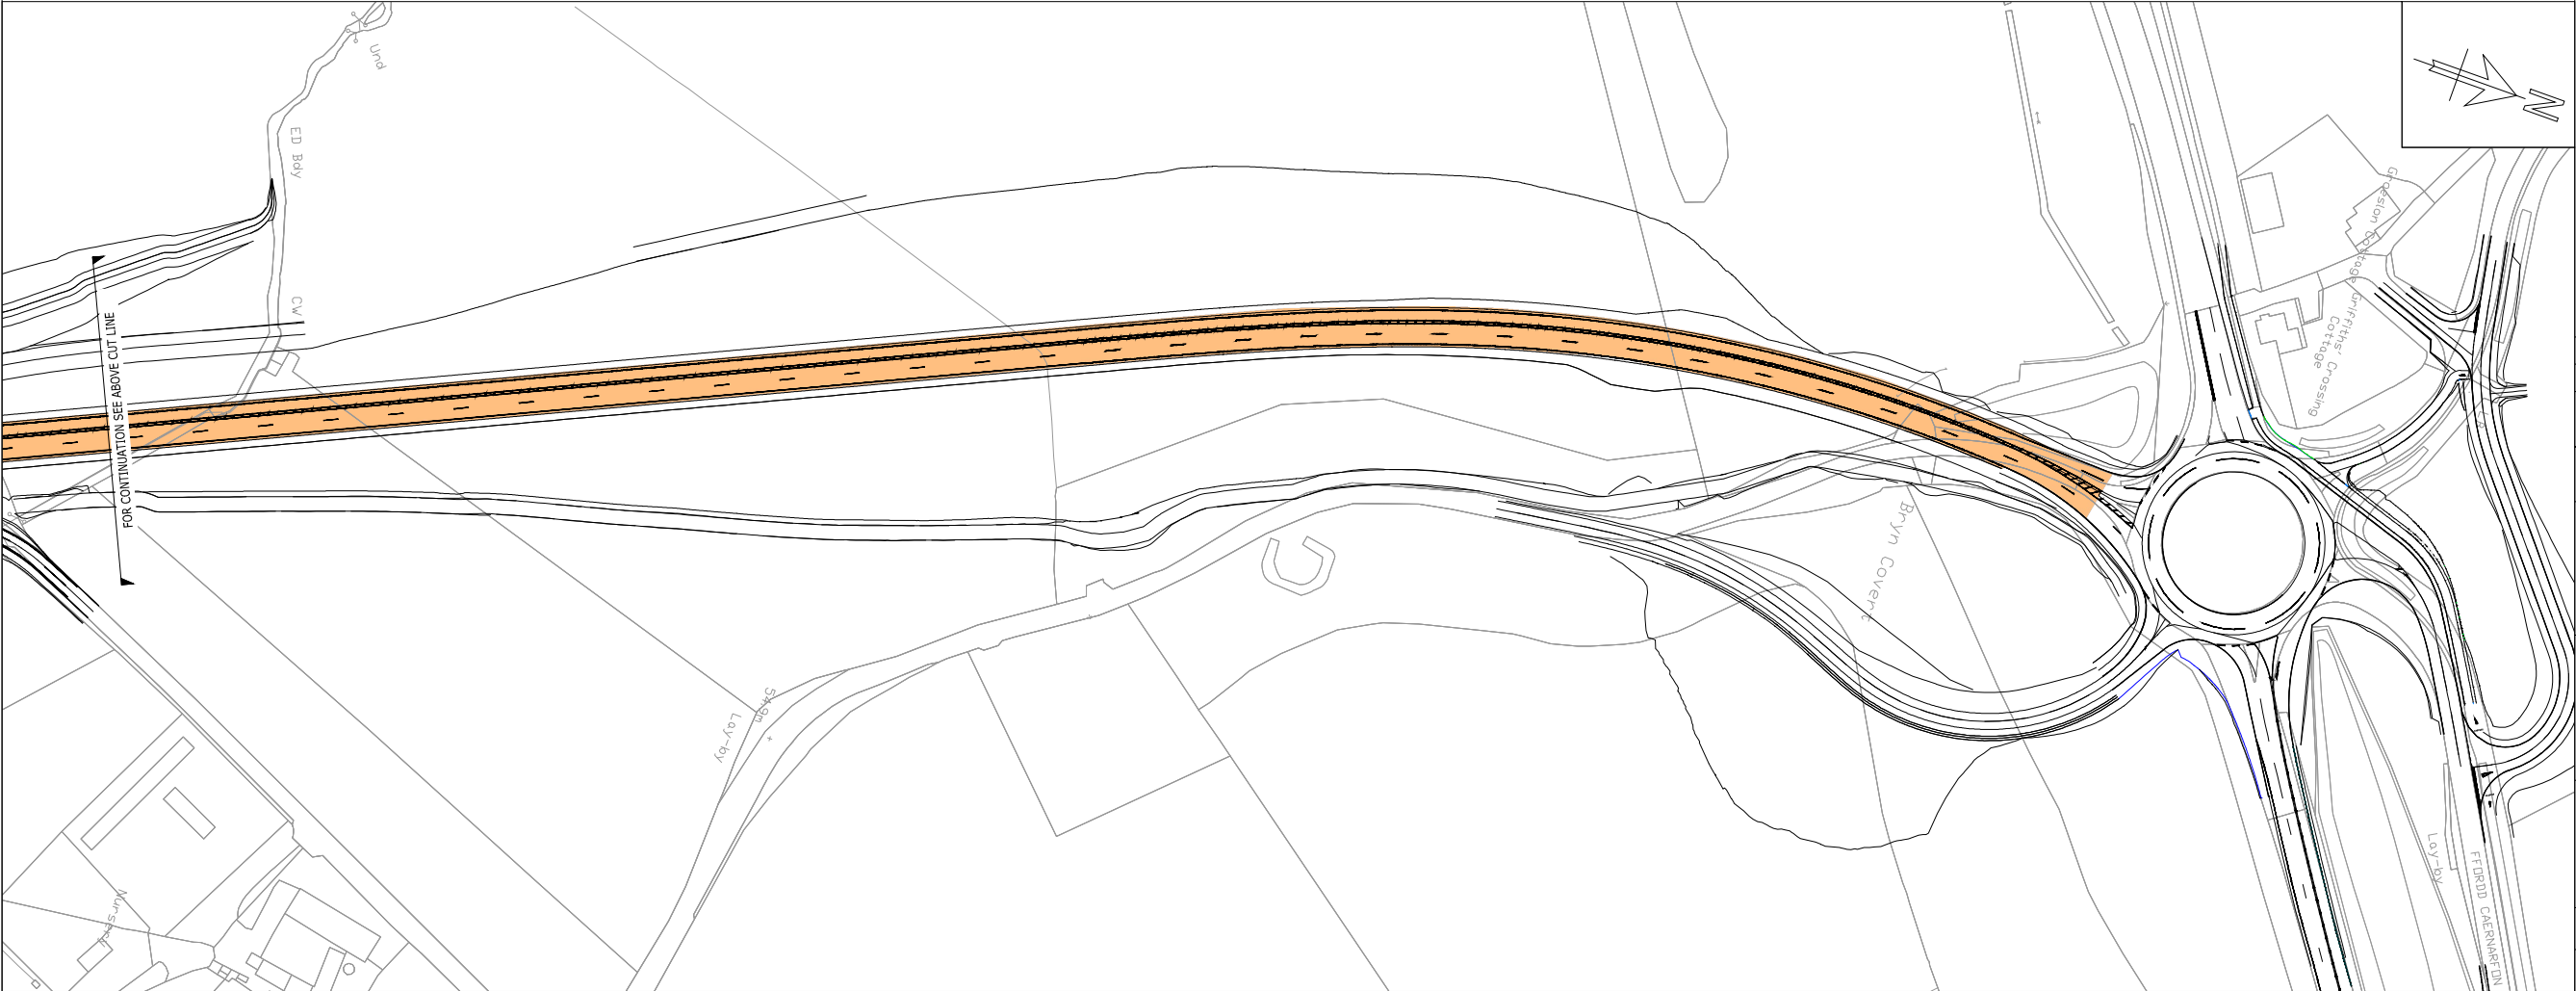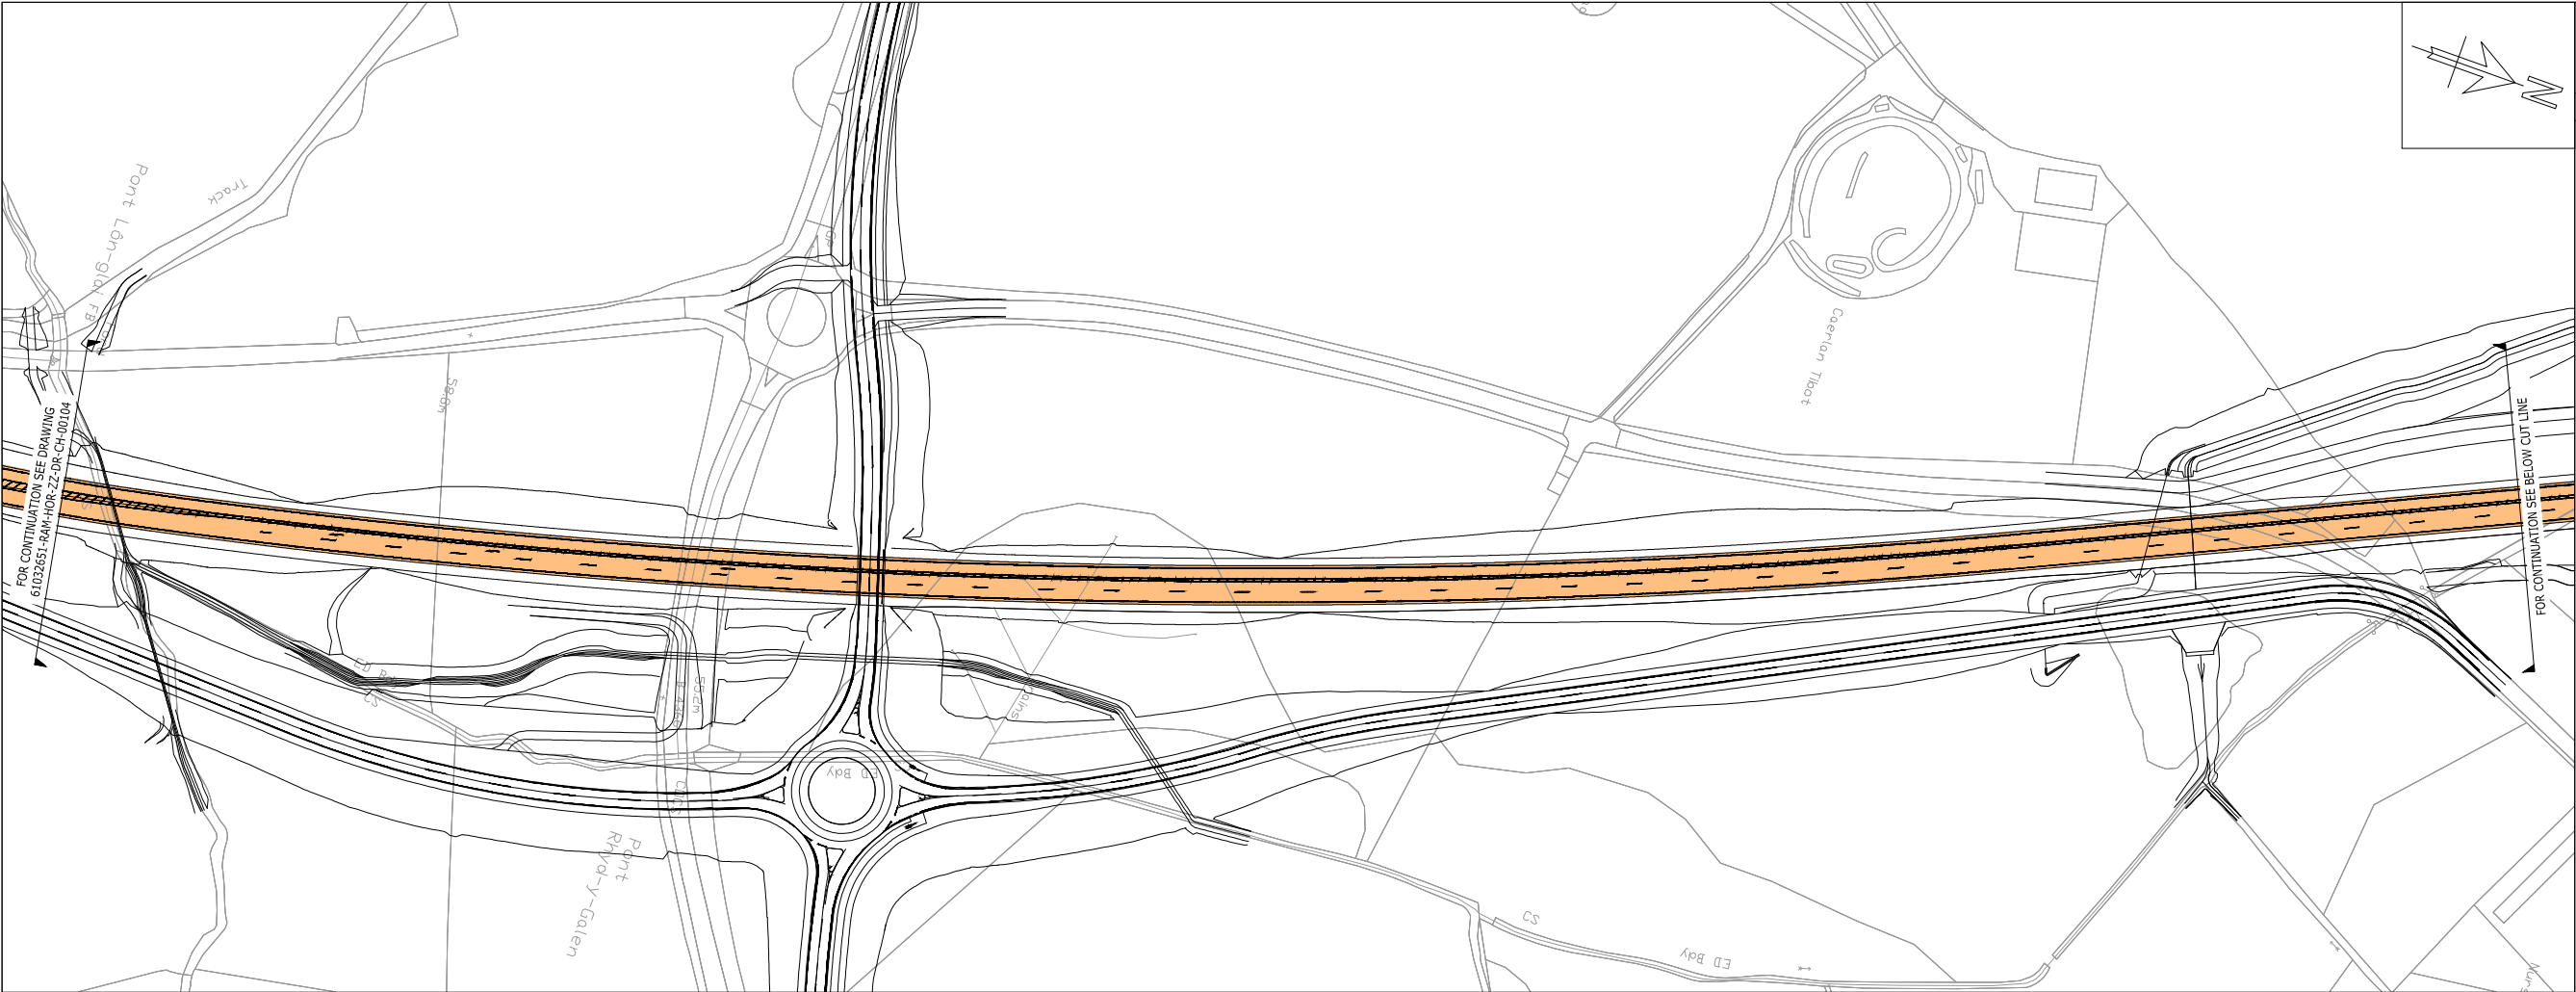

COPYRIGHT RAMBOLL UK LIMITED, ALL RIGHTS RESERVED. THIS DOCUMENT IS ISSUED FOR THE PARTY WHO COMMISSIONED IT AND FOR THE SPECIFIC PURPOSES CONNECTED WITH THE PROJECT ONLY. IT SHOULD NOT BE RELIED UPON BY ANY OTHER PARTY OR USED FOR ANY OTHER PURPOSE. RAMBOLL ACCEPTS NO RESPONSIBILITY OR LIABILITY WHICH MAY ARISE FROM RELIANCE OR USE OF THIS DOCUMENT OR THE DATA CONTAINED HEREIN BY ANY OTHER PARTY OR FOR ANY OTHER PURPOSE.

- Notes
1. DO NOT SCALE FROM THIS DRAWING.
 2. ALL DIMENSIONS ARE MILLIMETRES U.N.O.
 3. ALL LEVELS ARE IN METRES ABOVE ORDNANCE DATUM U.N.O.
 4. THIS DRAWING IS BASED ON THE FOLLOWING INFORMATION:
 - * 70018812-WSP-HMK-XX-XX-M2-CH-00001
 - * 70018812-WSP-HML-XX-M3-CH-00001
 - * XR-3513874-PB-XX-XX-M2-Z-00001
 - * 70018812-WSP-HMK-XX-M2-CH-00003

LEGEND:

 CLEARWAY AREA

I01	INFORMATION	15/04 2021	RS AJ	BW
Rev	Description	Date	By Chk	App

INFORMATION

A487 CAERNARFON AND BONTNEWYDD BYPASS



tel 01244 311855 chester@ramboll.co.uk
www.ramboll.co.uk

PERMANENT TRAFFIC RESTRICTIONS
CLEARWAY ORDER
SHEET 6

Project No:	Scale (@A3):	Drawn:	Date:
61032651	1:2500	RS	APR 21
Drawing No:		Rev:	
61032651-RAM-HOR-ZZ-DR-CH-00105			I01