


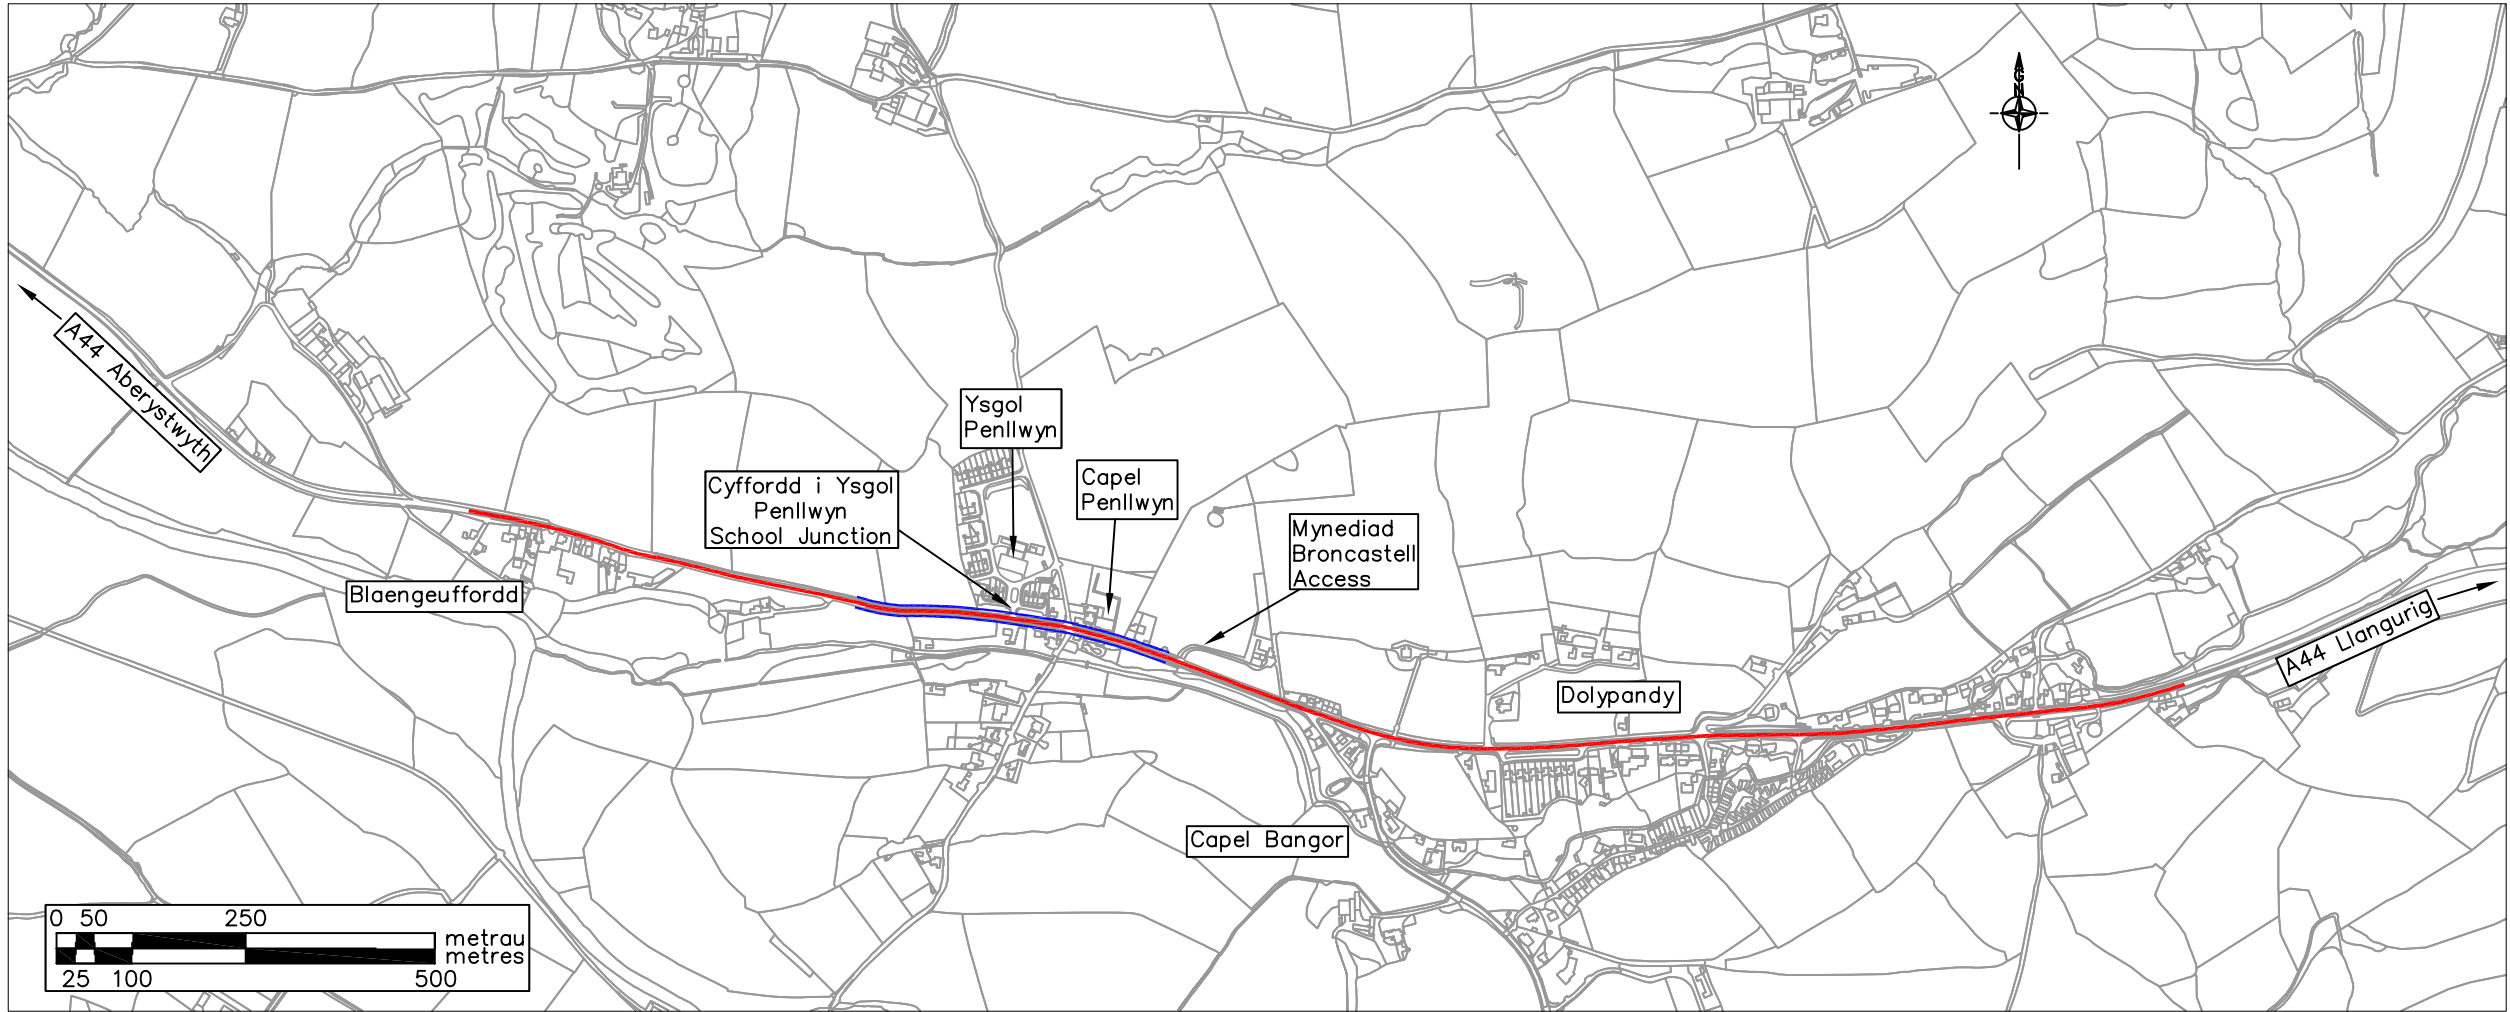

Allwedd / Key:

-  Terfyn Cyflymder Arfaethedig 20mya Rhan Amser
Proposed Part Time 20mph Speed Limit
-  Terfyn Cyflymder Arfaethedig 40mya
Proposed 40mph Speed Limit



Asiant Cefnffyrdd Gogledd a Chanolbarth Cymru
North & Mid Wales Trunk Road Agent



Yn gweithio ar ran
Llywodraeth Cymru
Working on behalf of the
Welsh Government

© Hawlfraint a hawliau cronfa ddata'r Goron 2019.
Rhif Trwydded yr Arolwg Ordnans 100021874.
Llywodraeth Cymru.
© Crown Copyright and databases right 2019.
Ordnance Survey 100021874. Welsh government.

Cynllun / Scheme

A44 Cefnffordd Rhydychen i Aberystwyth
Blaengeuffordd i Penllwyn (Capel Bangor)
A44 Oxford to Aberystwyth Trunk Road
Blaengeuffordd to Penllwyn (Capel Bangor)

Teitl Lluniad / Drawing Title

Terfyn Cyflymder Arfaethedig 40mya a Terfyn Cyflymder Arfaethedig 20mya Rhan Amser
Proposed 40mph Speed Limit and Proposed Part Time 20mph Speed Limit

Darlunwyd gan :
Drawn by : NH

Gwiriwyd gan :
Checked by : MM

Dyddiad / Date:
26/11/19

Statws / Status:
GYHOEDDWDYD/ISSUE

Graddfa wrth A3
Scale at A3

1:10,000

Rhif Prosiect / Project Number

16NMCSS013 10

Rhif Lluniad
Drawing Number

01

Cywi / Rev

C

Ni ddylid graddio'r darlun hwn. Mae pob dim mewn millimetr oni nodir yn wahanol
This drawing should not be scaled. All dims are in millimetres unless otherwise stated