



Mae Gweinidogion Cymru yn ardystio drwy mai hwn yw'r plan y cyfeirir ato yng Ngorchymyn Cau Priffyrdd (Lôn Y Bracty, Llantarnam, Cwmbrân) 2022
File No: qA1509180




The Welsh Ministers Hereby Certify That This Is The Plan Referred To In The Stopping Up Of Highways (Malthouse Lane, Llantarnam, Cwmbran) Order 2022
Rhif y Ffeil: qA1509180

Dyddiedig/Dated: 29 Mehefin / 29 June 2022


Nicci Hunter

Arweinydd y Tîm Busnes / Business Team Leader
Llywodraeth Cymru / Welsh Government

KEY

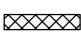-  HIGHWAYS PROPOSED TO BE STOPPED UP/ PRIFFORDD YN CAEL EI CHAU (A1)
-  NEW HIGHWAY (HIGHWAY, FOOTWAY, BRIDGEWAYS) / PRIFFORDD NEWYDD (B1)
-  EXISTING HIGHWAY TO BE IMPROVED / PRIFFORDD I'W GWELLA (C1)

SCALE/GRADDFA - 1:1250

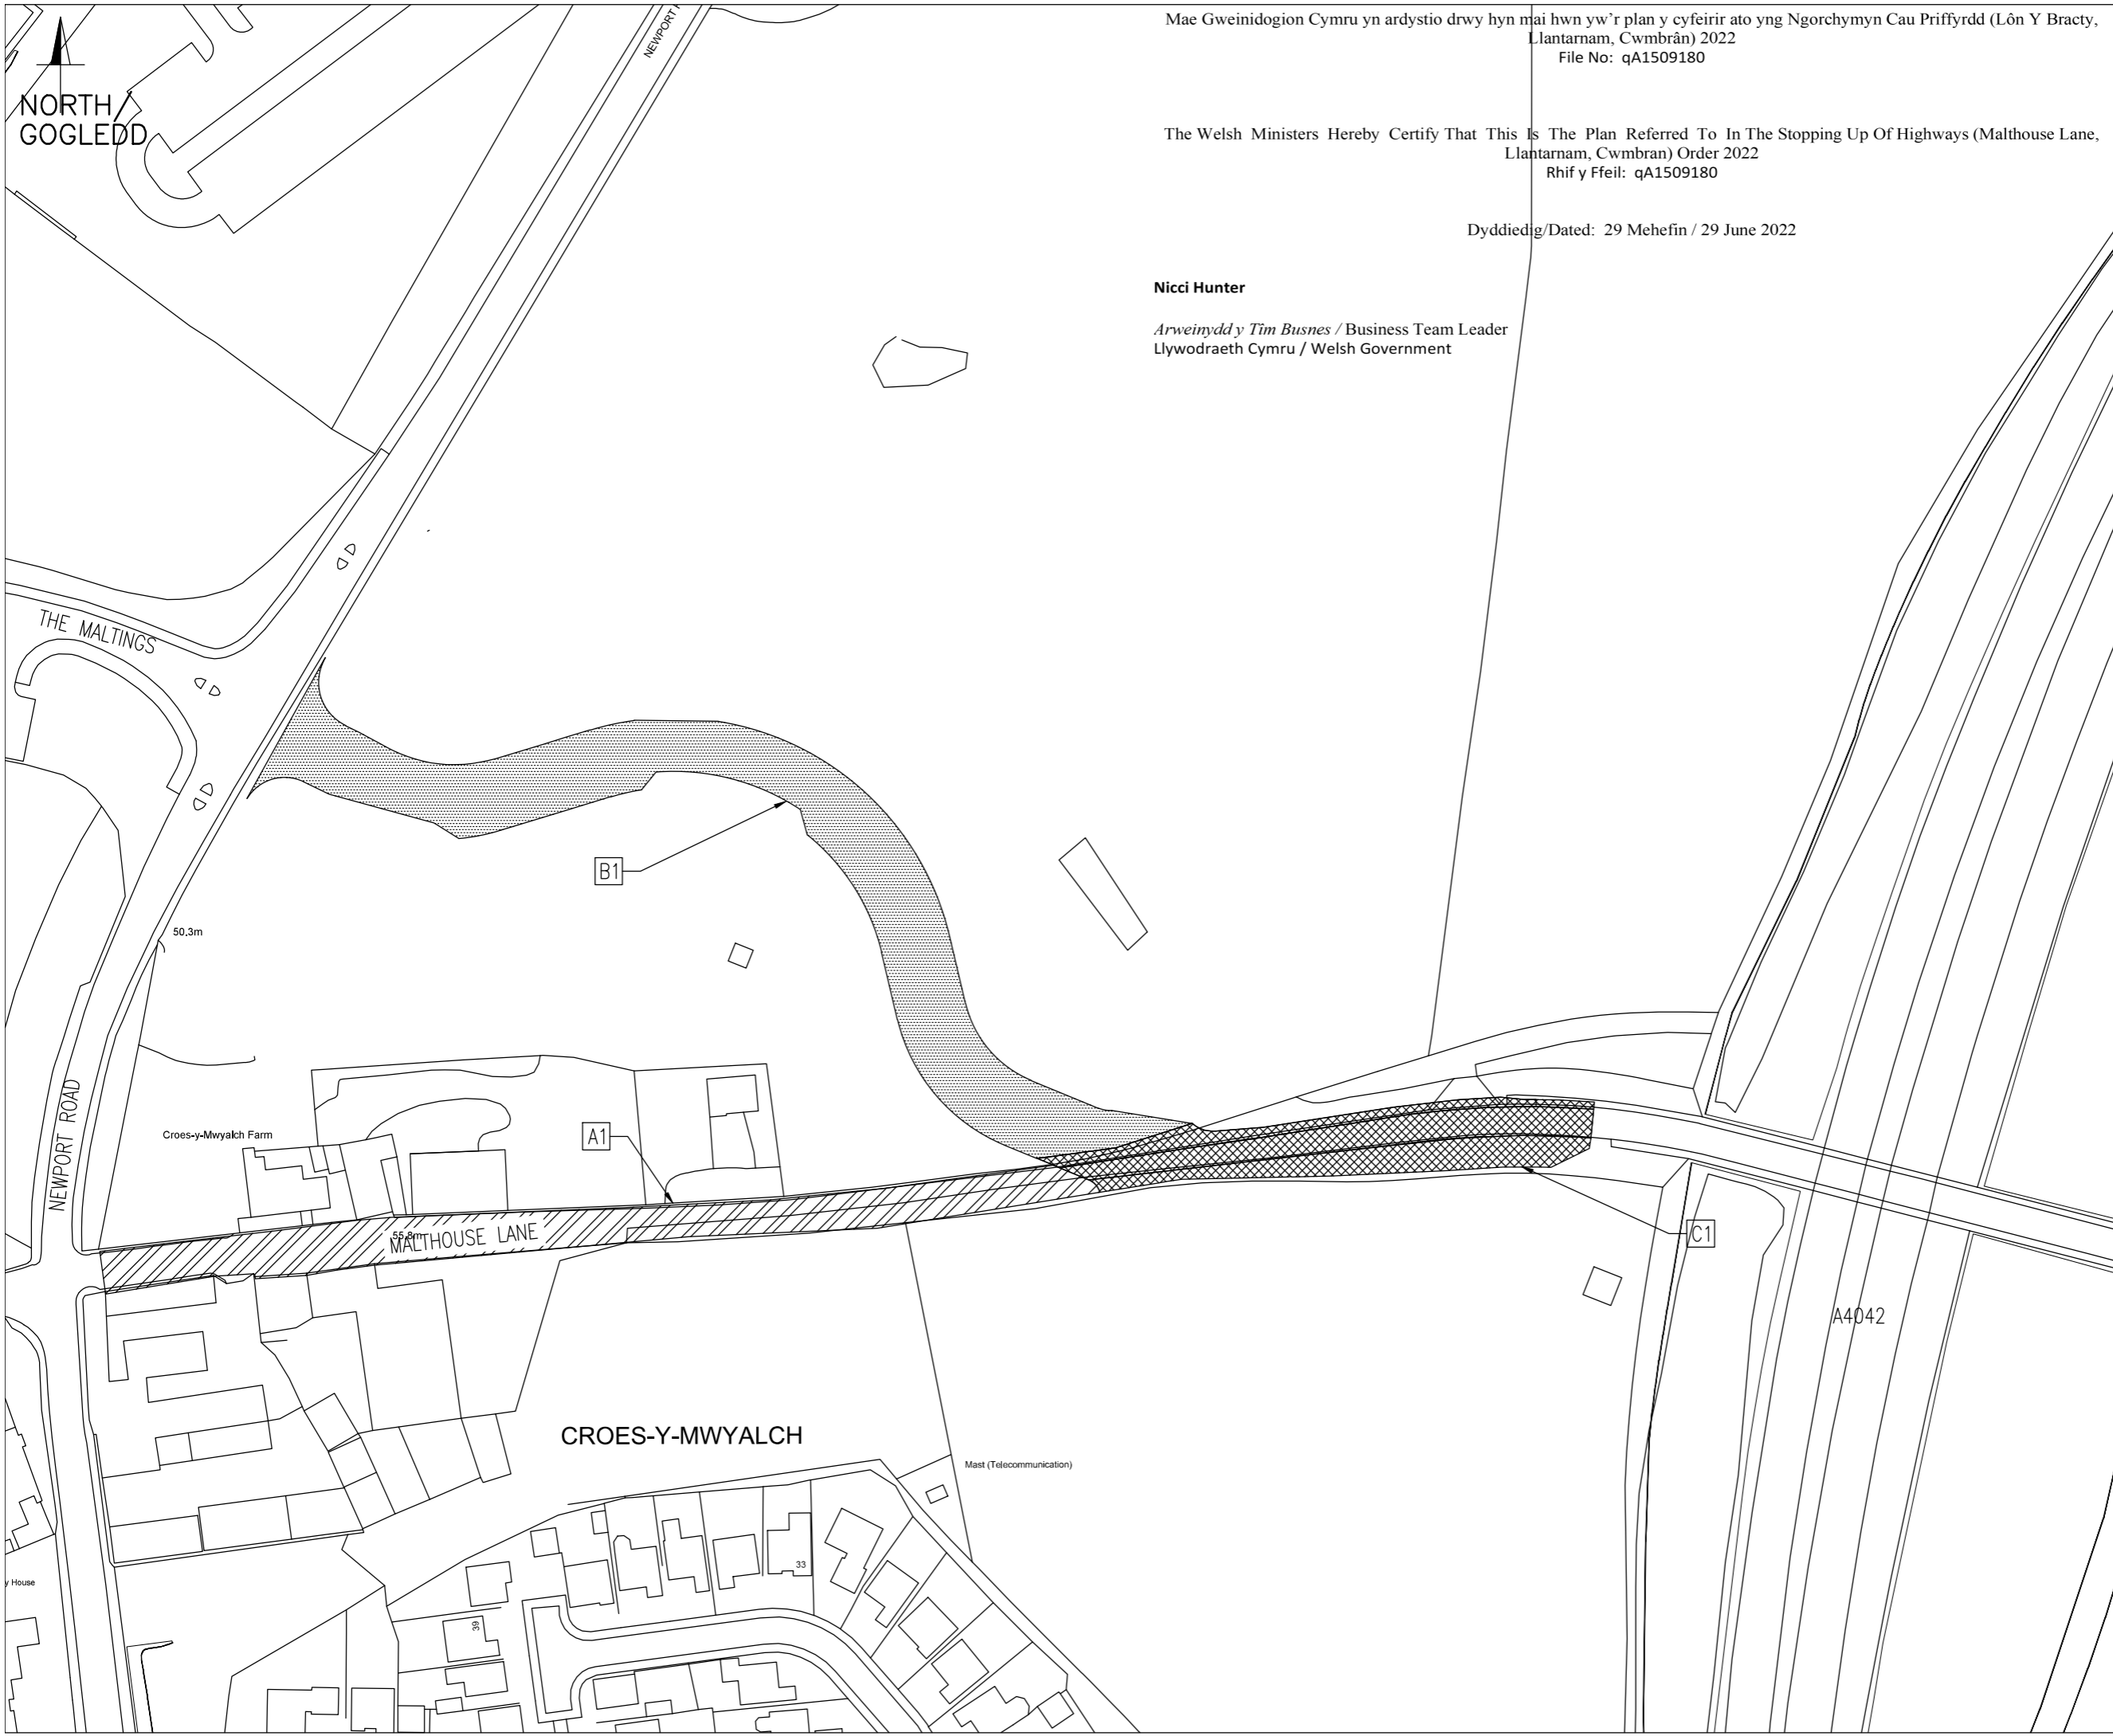

THE MALTINGS

NEWPORT ROAD

Croes-y-Mwyalch Farm

MALTHOUSE LANE

CROES-Y-MWYALCH

Mast (Telecommunication)

A4042

y House

29

33

50.3m

55.8m

B1

A1

C1