




LLYWODRAETH CYMRU
WELSH GOVERNMENT
Trafnidiaeth / Transport

THE STOPPING UP OF HIGHWAYS (WEST WING, CARDIFF ROYAL INFIRMARY, NEWPORT ROAD LANE, ADAMSDOWN, CARDIFF) ORDER 2019

GORCHYMYN CAU PRIFFYRDD (ADAIN Y GORLLEWIN, YSBYTY BRENHINOL CAERDYDD, LÔN HEOL CASNEWYDD, ADAMSDOWN, CAERDYDD) 2019

Deposited Plan/Y Plan a Adnewwyd
File No/ Rhif y Ffeil: qA1381411

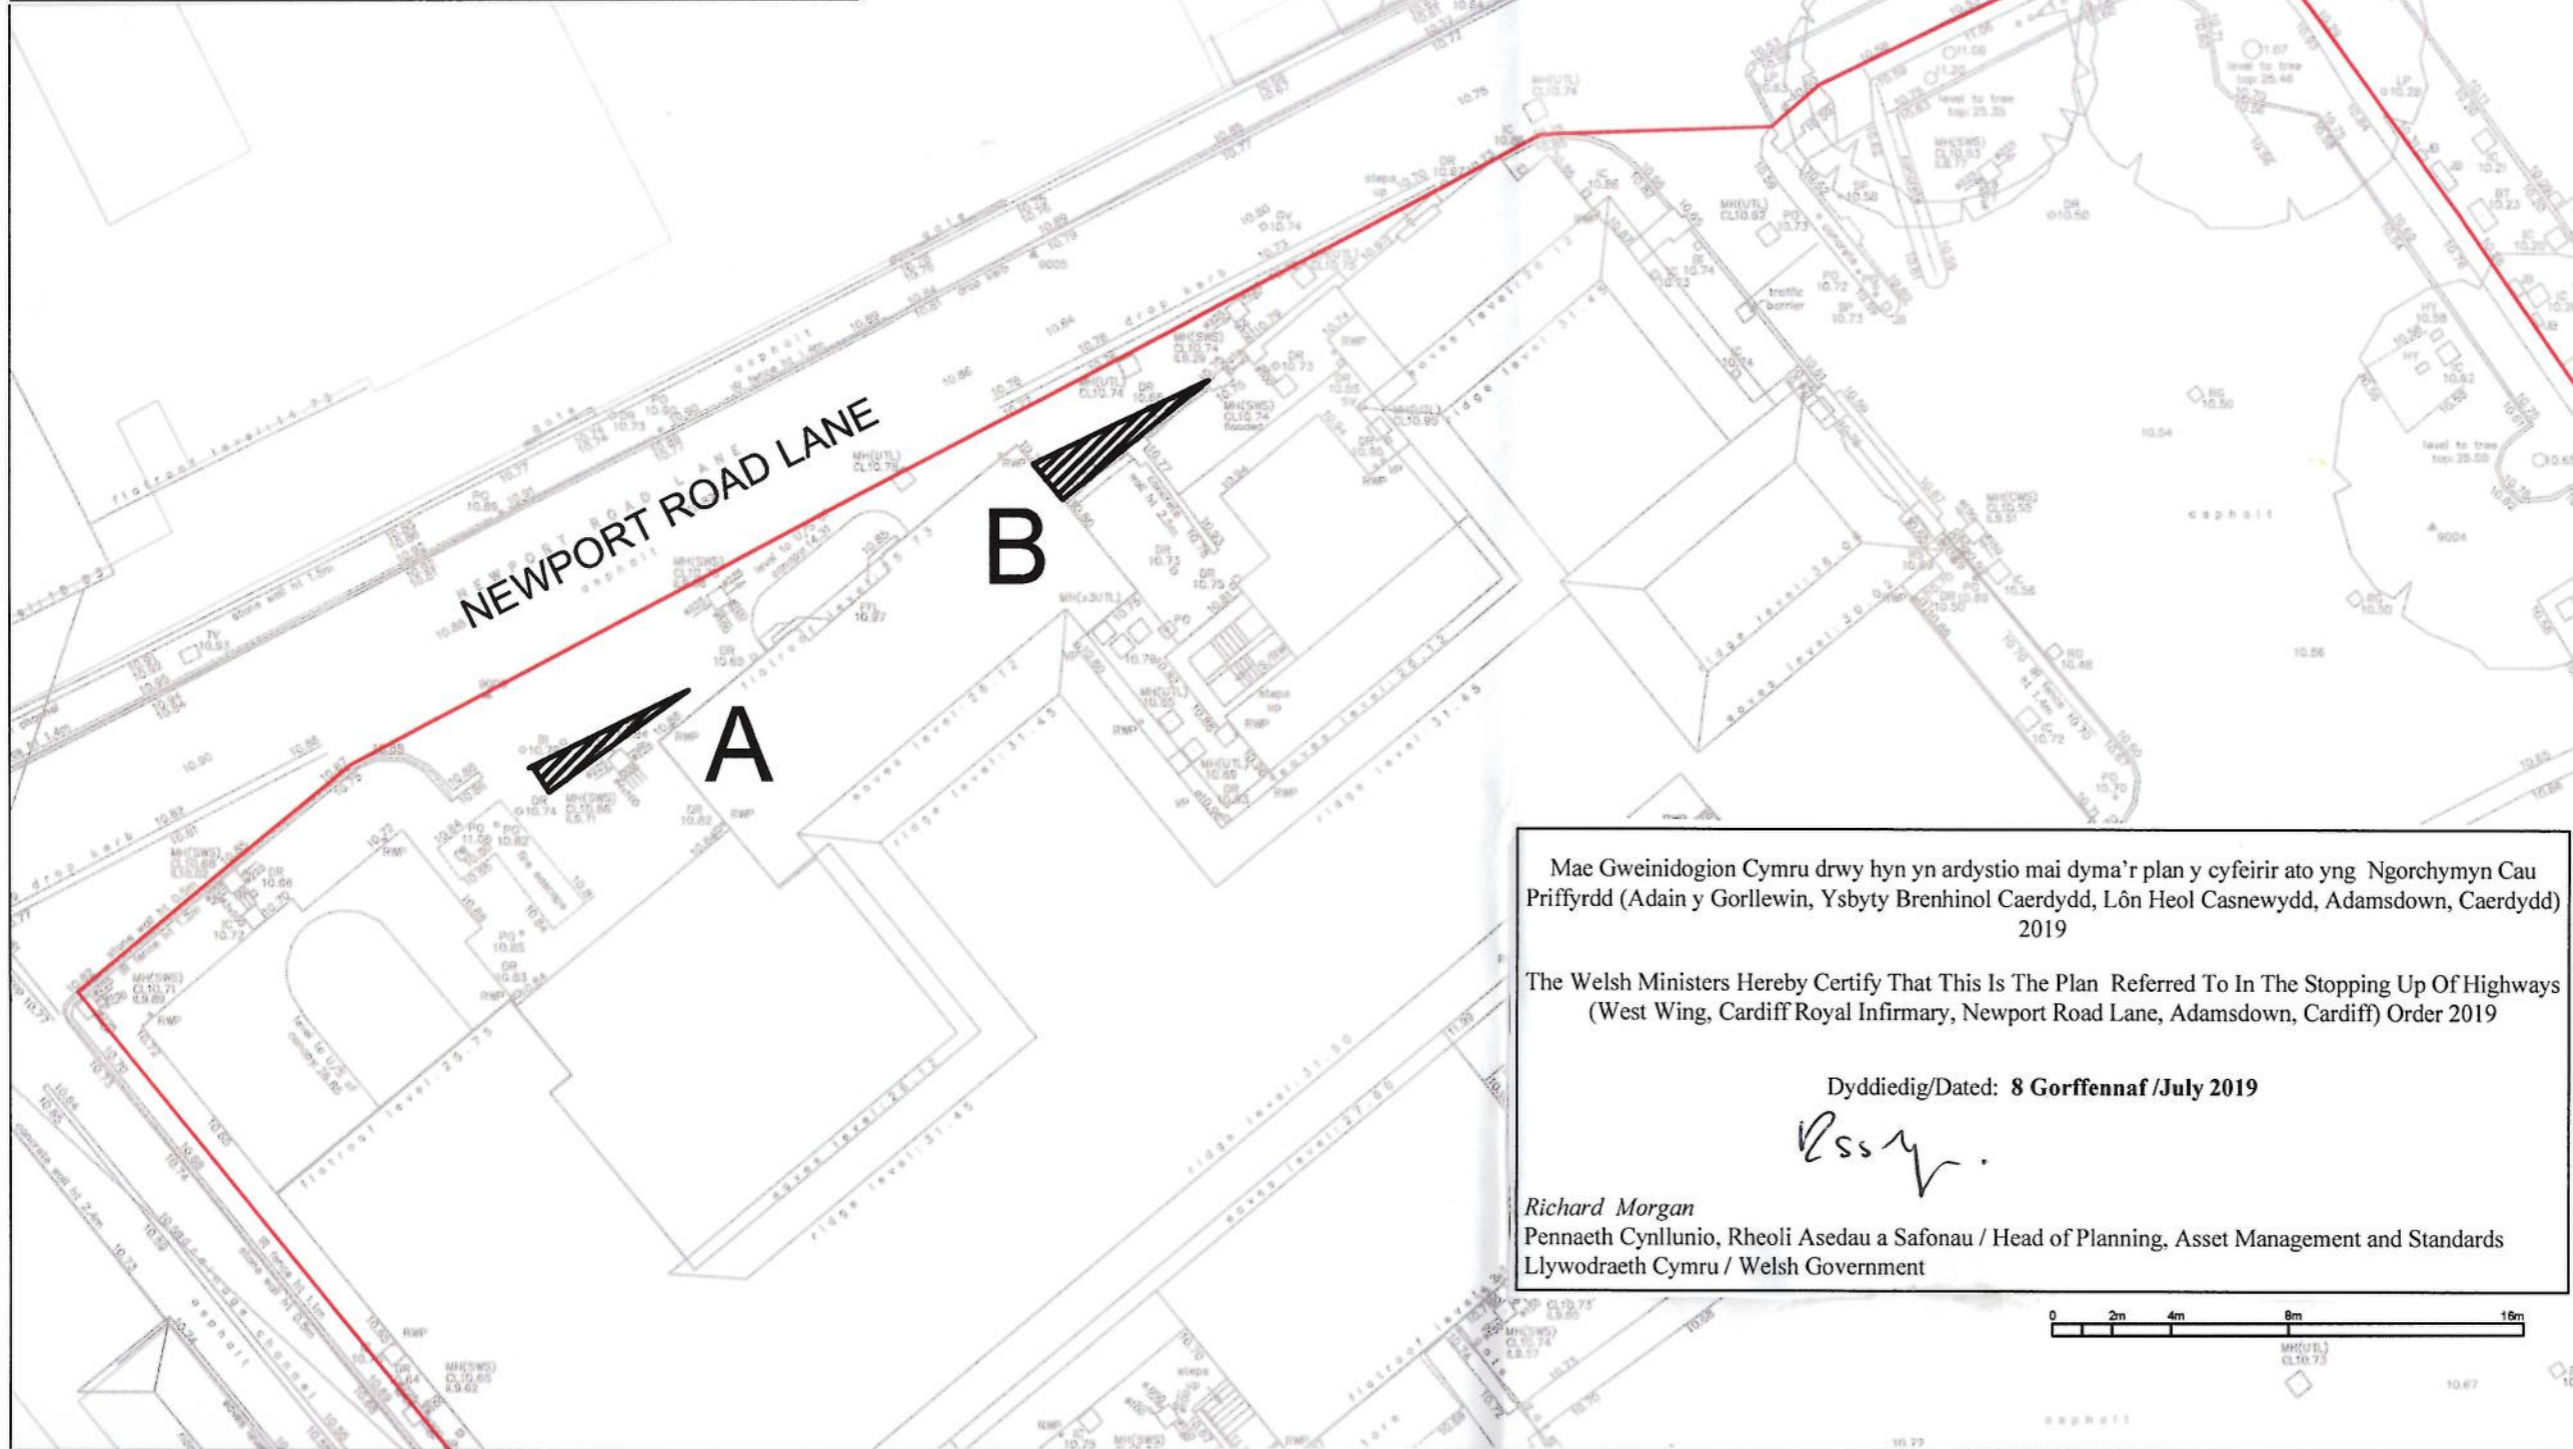

NOTES:

GENERAL

- DO NOT SCALE THIS DRAWING.
- ALL DIMENSIONS ARE IN METRIC UNITS UNLESS NOTED OTHERWISE.
- THIS DRAWING TO BE READ IN CONJUNCTION WITH ALL RELEVANT ENGINEERS AND ARCHITECTS DRAWINGS AND SPECIFICATIONS.

SURVEYS

- THIS DRAWING SHOWS THE SITE TOPOGRAPHICAL SURVEY BY AZIMUTH LAND SURVEYS LIMITED (DATED 06/2015, REF CV2870-01-1).

KEY:

- Site ownership boundary /Safle ffin perchenogaeth
- Area of existing highway to be stopped up/ Ardal o priffordd iw cau


C	SCALING ADJUSTMENTS	APR 19	LA	SW
B	Scale Bar added	APR 19	LA	SW
A	Updated Layout	MAR 19	AN	SW
Rev.	Description:	Date:	By:	Chkd:

Mae Gweinidogion Cymru drwy hyn yn ardstio mai dyma'r plan y cyfeirir ato yng Ngorchymyn Cau Priffyrdd (Adain y Gorllewin, Ysbyty Brenhinol Caerdydd, Lôn Heol Casnewydd, Adamsdown, Caerdydd) 2019

The Welsh Ministers Hereby Certify That This Is The Plan Referred To In The Stopping Up Of Highways (West Wing, Cardiff Royal Infirmary, Newport Road Lane, Adamsdown, Cardiff) Order 2019

Dyddiedig/Dated: 8 Gorffennaf /July 2019

Richard Morgan
Pennaeth Cynllunio, Rheoli Asedau a Safonau / Head of Planning, Asset Management and Standards
Llywodraeth Cymru / Welsh Government

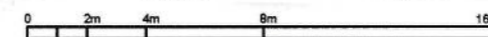

Curtins Consulting Ltd
Quayside, 40-58 Howell Road, Bristol, BS8 4UQ
t: 0117 302 7560
e: info@curtins.com
www.curtins.com

FOR CONSULTATION

Project
Glossop Road, Cardiff

Eng Title
Highway Stopping Up Plan/
Cynllun gorchymyn cau priffyrdd

Scale	Size	First Issue	Drawn	Checked
1:250	A3	28/07/2017	AN	SW
Proj No	Originator	Zone	Level	Type
BR1485-CUR-00-ZZ-DR-C-1100				
Rev	Number	Role	By	Chkd
				C