


NOTE THE PROPERTY OF THIS DRAWING AND DESIGN IS VESTED IN BINGHAM HALL PARTNERSHIP LIMITED AND MUST NOT BE COPIED OR REPRODUCED IN ANY WAY WITHOUT THEIR WRITTEN CONSENT

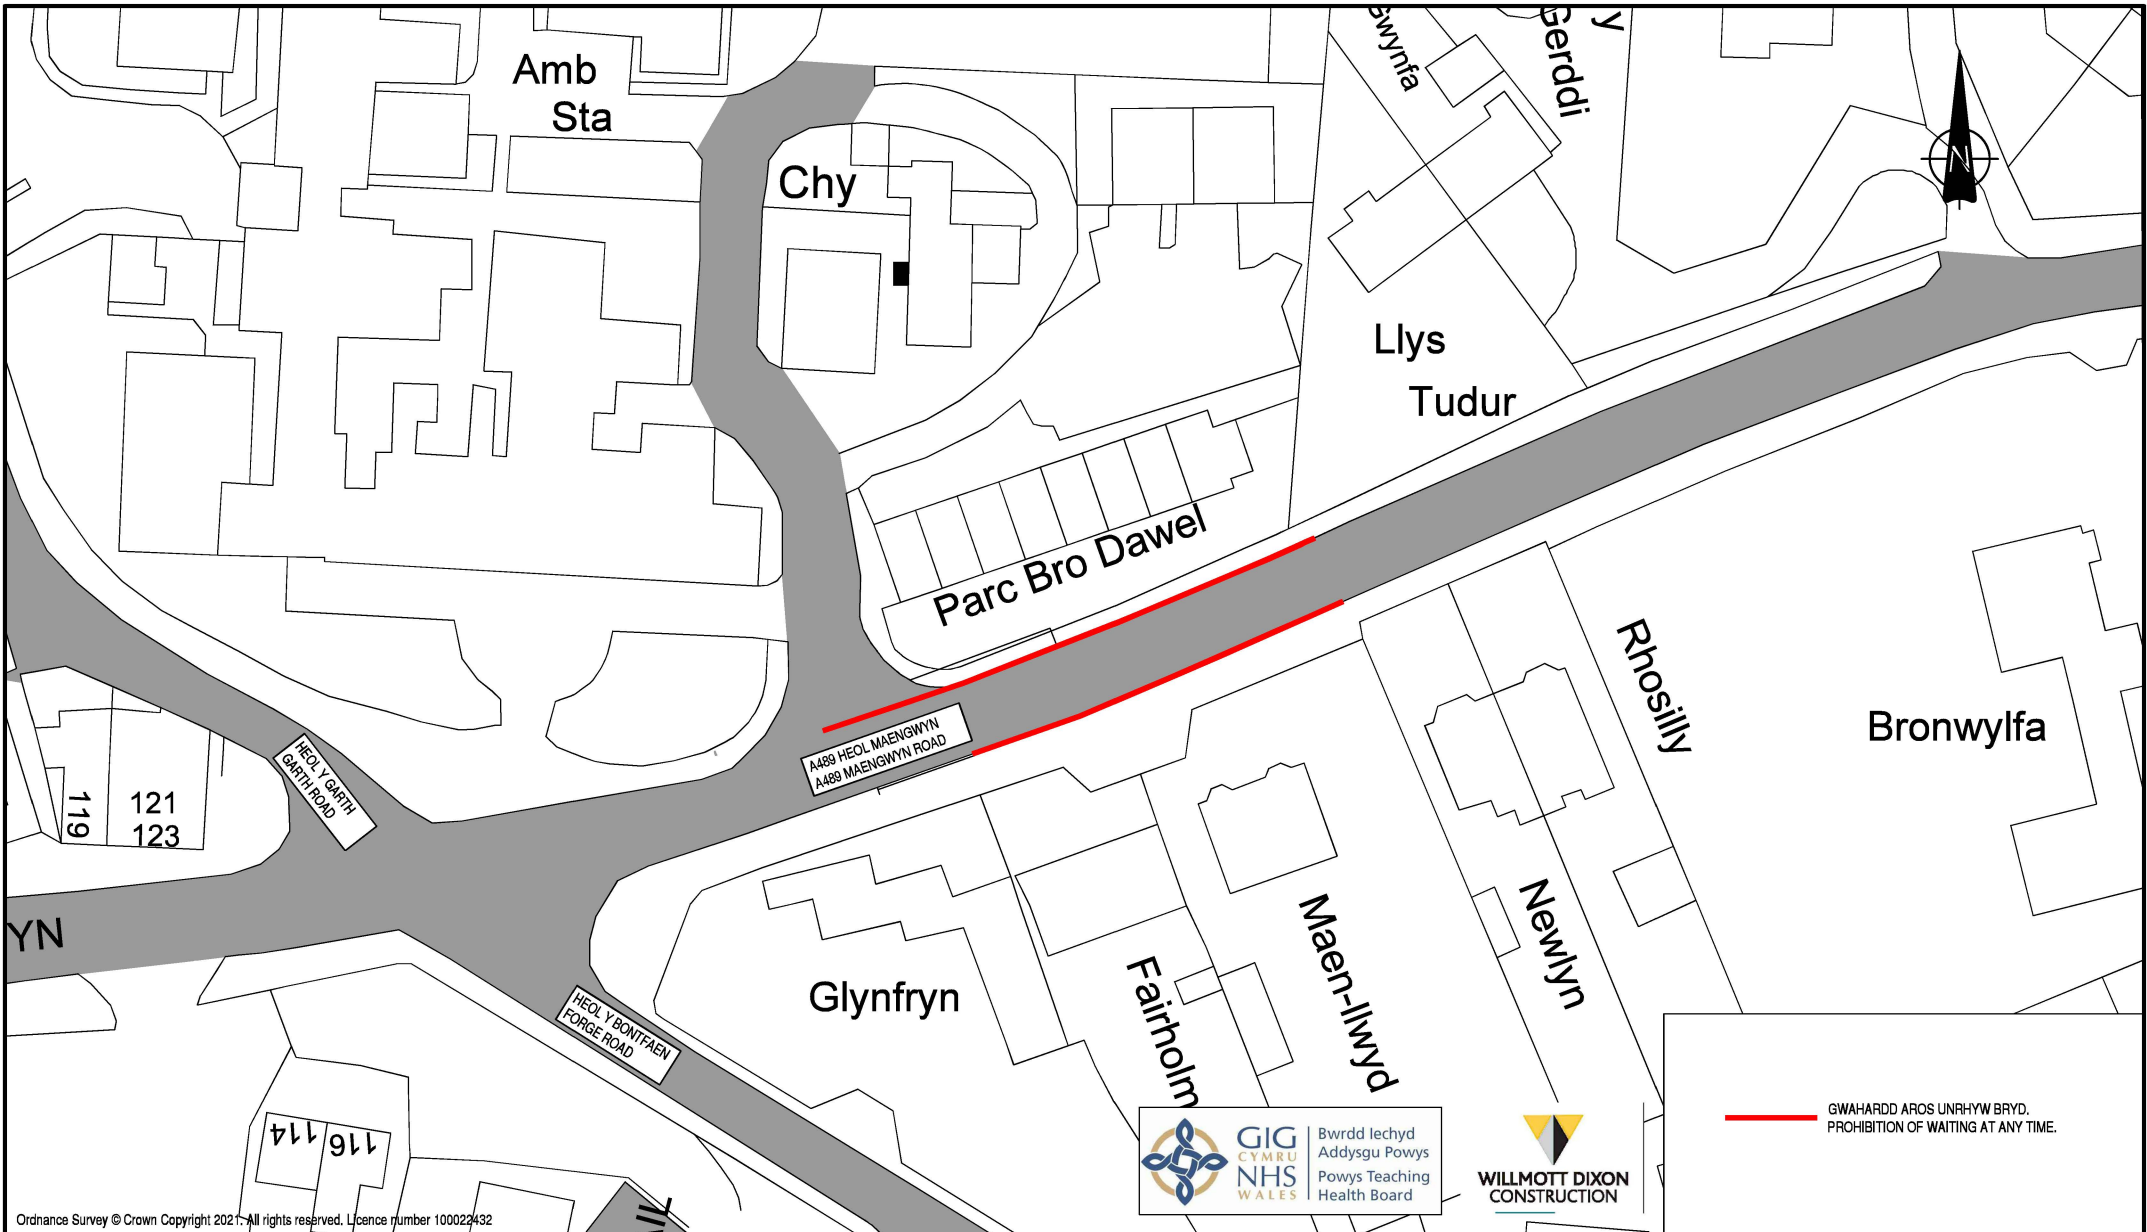

Ordnance Survey © Crown Copyright 2021. All rights reserved. Licence number 100022432



GWAHARDD AROS UNRHYW BRYD.
PROHIBITION OF WAITING AT ANY TIME.

P03	MC	18/08/2021	PROPOSED ORDER LENGTH ON NORTH SIDE CORRECTED. OS MAPPING ADDED. BILINGUAL STREET NAMES ADDED. INITIAL ISSUE FOR INFORMATION.
P02	MC	17/08/2021	
P01	MC	03/08/2021	
Rev	By	Date	Revision

Bingham Hall

PARTNERSHIP LTD

Consulting Civil & Structural Engineers
5 Ty-Nant Court
Morganstown
Cardiff
CF15 8LW
Telephone (029) 2048 8588

Project Title		A489 MACHYNLLETH			
Drawing Title		GWAHARDD AROS UNRHYW BRYD / PROHIBITION OF WAITING AT ANY TIME			
Scale	Drawn	Drawing Size	Date	Checked	
1:500	MPC	A3	03/08/2021	RG	
Project No.	Originator	Volume	Level	Type	Role
BDH - BHP - VE - XX - DR - C - SK004					
Drawing Status				Rev	
INFORMATION				P03	