


M:\RCA Job Files\214.job\21446 - Proposed Works at Great Wedlock Farm and Deer Park, Gumfreston, Tenby, SA70 8RB\F - RCA Civil Drawings\21446.SU1 SU2.dwg 25/07/2022 10:55:00

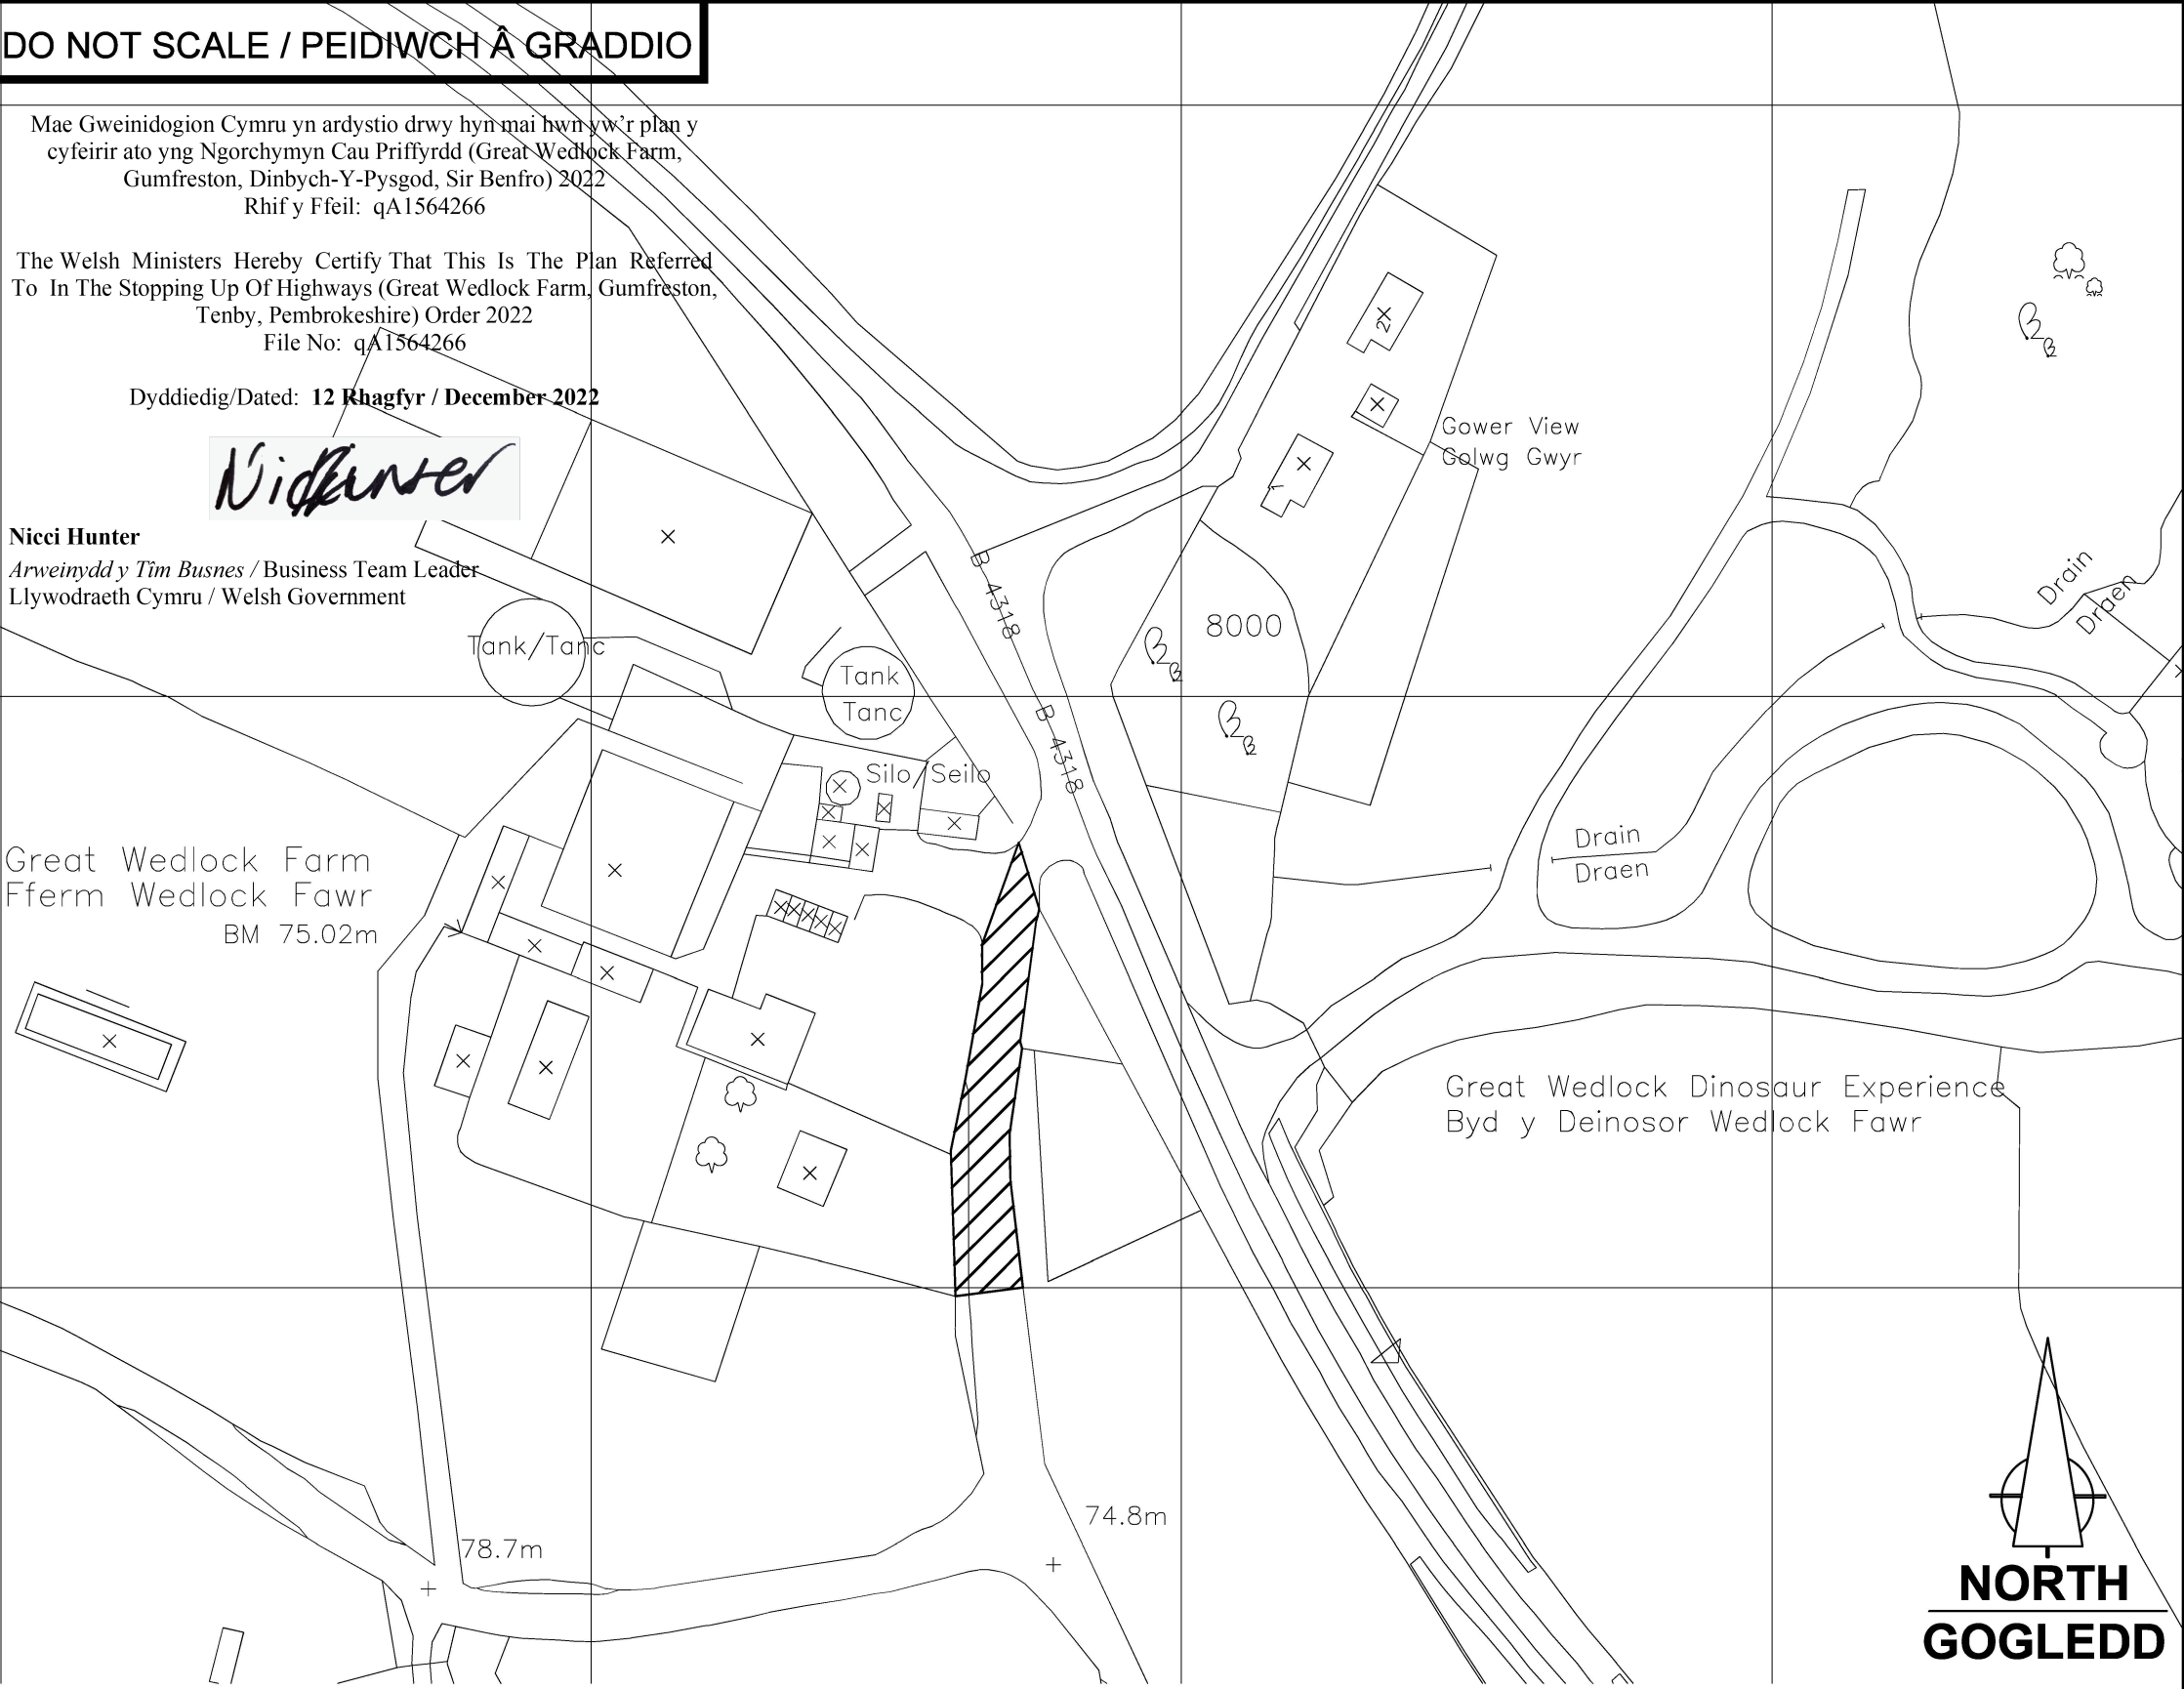

**LEGEND / EGLURHAD**

HIGHWAYS TO BE STOPPED UP  
PRIFFYRDD YN CAEL EI CAU

ALL DIMENSIONS SHOWN IN MILLIMETRES  
HOLL DIMENSIYNAU I'W DANGOS MEWN MILIMETRAU

**DO NOT SCALE / PEIDIWCH Â GRADDIO**

Mae Gweinidogion Cymru yn ardystio drwy hyn mai hwn yw'r plan y cyfeirir ato yng Ngorchymyn Cau Priffyrdd (Great Wedlock Farm, Gumfreston, Dinbych-Y-Pysgod, Sir Benfro) 2022  
Rhif y Ffeil: qA1564266

The Welsh Ministers Hereby Certify That This Is The Plan Referred To In The Stopping Up Of Highways (Great Wedlock Farm, Gumfreston, Tenby, Pembrokeshire) Order 2022  
File No: qA1564266

Dyddiedig/Dated: **12 Rhagfyr / December 2022**

*Nicci Hunter*

**Nicci Hunter**  
Arweinydd y Tim Busnes / Business Team Leader  
Llywodraeth Cymru / Welsh Government

**NOTES/NODIADAU:**

THE PROPERTY OF THIS DRAWING AND DESIGN IS VESTED IN ROGER CASEY ASSOCIATES AND MUST NOT BE COPIED OR REPRODUCED IN ANY WAY WITHOUT THE WRITTEN CONSENT OF ROGER CASEY ASSOCIATES.

MAE Eiddo'r Darlun a'r Dyluniad Hwn yn Aros â Roger Casey Associates ac ni ddylid ei gopïo na'i atgynhyrchu mewn unrhyw ffordd heb ganiatâd ysgrifenedig Roger Casey Associates.

THE CONTRACTOR IS TO CHECK ALL LEVELS AND DIMENSIONS BEFORE WORK COMMENCES, AND ANY DISCREPANCIES TO BE REPORTED IMMEDIATELY TO THE CONSULTANTS.

MAE'r CONTRACTWR I WIRIO POB LEFEL A DIMENSIWN CYN I'R GWAITH DDECHRAU, A DYLD ADRODDI AR UNRHYW ANGHYSONDERAU I'R YMGYNGHORWYR AR UNWAITH.

WORK TO FIGURED DIMENSIONS IN PREFERENCE TO SCALING.

GWEITHWCH I'R MESURADAU A GYFRIFWYD YN HYTRACH NAG I RADDF.

THIS DRAWING IS TO BE READ IN CONJUNCTION WITH ALL OTHER ROGER CASEY ASSOCIATES DRAWINGS AND SPECIFICATIONS AND ALL OTHER CONSULTANTS DRAWINGS AND SPECIFICATIONS RELATING TO THIS PROJECT.

MAE'r DARLUN HUN I'W DDARLLEN AR Y CYD A HOLL DDARLUNIAU A MANYLEBAU ERAILL ROGER CASEY ASSOCIATES A HOLL DDARLUNIAU A MANYLEBAU YMGYNGHORWYR ERAILL SY'N YMMEUD I'R PROSIECT HUN.

|           |                                                                       |             |              |              |
|-----------|-----------------------------------------------------------------------|-------------|--------------|--------------|
| A         | REVIEW FOLLOWING INITIAL COMMENTS/ADOLYGIAD TN DDILYN SYLW CYCHWYNNOL | EP          | EP           | 25.07.22     |
| REV. AGD. | DESCRIPTION DISGRIFIAD                                                | DRAWN TYNNU | CHECK GWIRIO | DATE DYDDIAD |

**Roger Casey Associates**

Consulting Civil & Structural Engineers  
Peirianwyr Sifil ac Adeiladu Ymgynghorol

Ty Mansel, 6 Mansel Street, Carmarthen, Carmarthenshire SA31 1PX  
T: 01267 222 646

Units 10 & 11, Merlin's Court, Winch Lane, Haverfordwest, Pembrokeshire SA61 1SB  
T: 01437 762 795

Unedau 10 & 11, Llys Myrddin, Lôn Winch, Hwlfordd, Sir Benfro, SA61 1SB  
E: office@rca-eng.co.uk  
www.rca-eng.co.uk

**CLIENT / CLEIENT:**  
A Evans

**ARCHITECT / PENSAER:**  
Grwp Atriarc Group

**PROJECT / PROSIECT:**  
Proposed Works at Great Wedlock Farm and Deer Park, Gumfreston, Tenby, SA70 8RB / Gwaith Arfaethedig yn Fferm a Pharc Ceirw Wedlock Fawr, Gumfreston, Dinbych-y-Pysgod, SA70 8RB

**DRAWING TITLE / TEITL DARLUN:**  
Section 247 Stopping Up  
Order Plan / Cynllun Priffordd yn Cael ei Chau Adran 247

|                                                                                 |                                     |                                         |                                              |
|---------------------------------------------------------------------------------|-------------------------------------|-----------------------------------------|----------------------------------------------|
| DRAWN BY / TYNNU GAN:<br><b>EP</b>                                              | DESIGN BY / DYUNIO GAN:<br><b>-</b> | CHECKED BY / GWIRIO GAN:<br><b>PWJL</b> | DATE/DYDDIAD:<br><b>21/07/22</b>             |
| DRAWING STATUS / STATWS DARLUN:<br><b>Section 247 / Adran 247</b>               |                                     | SCALE/GRADDFA:<br><b>1:1250</b>         | DRAWING No./RHIF DARLUN:<br><b>21446/SU2</b> |
| ORIGINAL DRAWING / DARLUN GWREIDDOL A3<br>© Roger Casey Associates Limited 2022 |                                     | REVISION / ADOLYGIAD:<br><b>A</b>       |                                              |