

Graddfa / Scale 1:500

Mae Gweinidogion Cymru yn ardystio drwy hyn mai hwn yw'r plan y cyfeirir ato yng Ngorchymyn Cau Priffyrdd (Troetffordd sy'n Arwain at Cot Farm Gardens, Ringland Centre, Casnewydd) 2023
Rhif y Ffeil: qA1617855

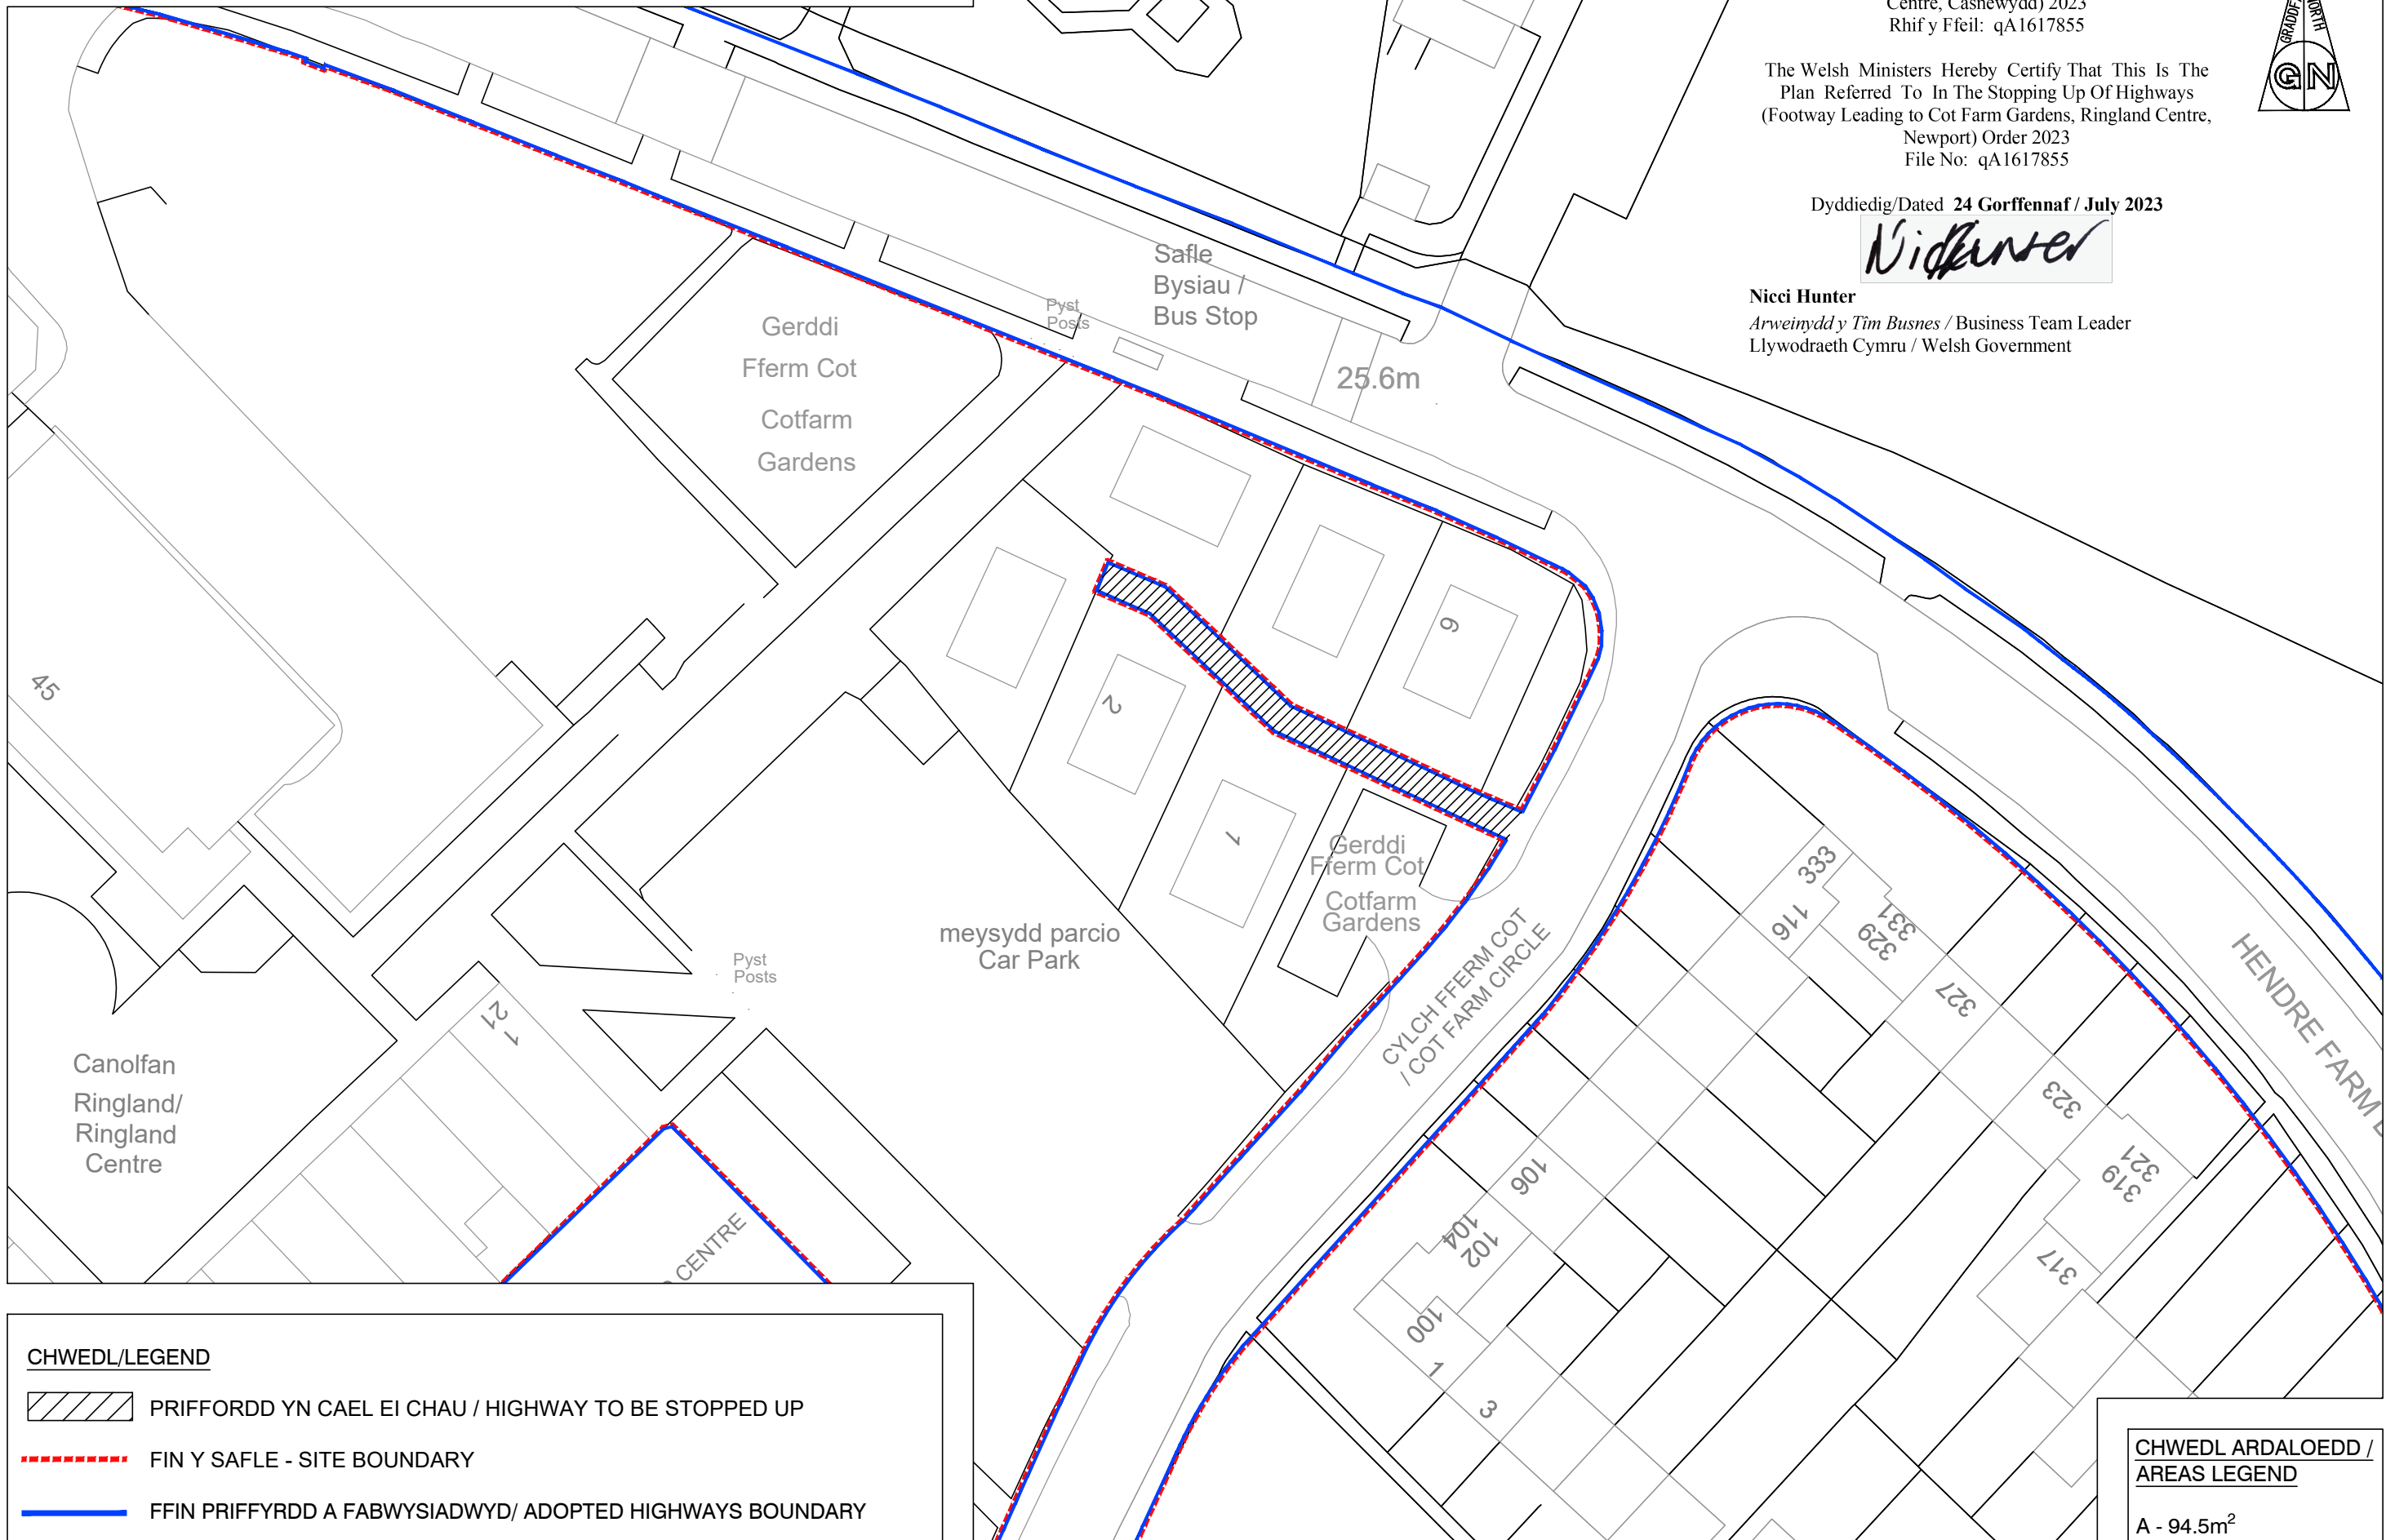


The Welsh Ministers Hereby Certify That This Is The Plan Referred To In The Stopping Up Of Highways (Footway Leading to Cot Farm Gardens, Ringland Centre, Newport) Order 2023
File No: qA1617855




Dyddiedig/Dated 24 Gorffennaf / July 2023

Nid Hunter

Nicci Hunter
Arweinydd y Tim Busnes / Business Team Leader
Llywodraeth Cymru / Welsh Government



CHWEDL/LEGEND

-  PRIFFORDD YN CAEL EI CHAU / HIGHWAY TO BE STOPPED UP
-  FIN Y SAFLE - SITE BOUNDARY
-  FFIN PRIFFYRDD A FABWYSIADWYD/ ADOPTED HIGHWAYS BOUNDARY

CHWEDL ARDALOEDD / AREAS LEGEND

A - 94.5m²