


Gogled / North
Graddfa / Scale 1:1500 (A3)

Mae Gweinidogion Cymru yn ardystio drwy hyn mai hwn yw'r plan y cyfeirir ato yng Ngorchymyn Cau Priffyrdd (Silurian Road, Gwndy, Cil-y-coed NP26 3EL) 2023
File No: qA1893107

The Welsh Ministers Hereby Certify That This Is The Plan Referred To In The Stopping Up Of Highways (Silurian Road, Undy, Caldicot NP26 3EL) Order 2023
Rhif y Ffeil: qA1893107

Dyddiedig/Dated: 28 Tachwedd / November 2023

Nicci Hunter
Arweinydd y Tîm Busnes / Business Team Leader
Llywodraeth Cymru / Welsh Government

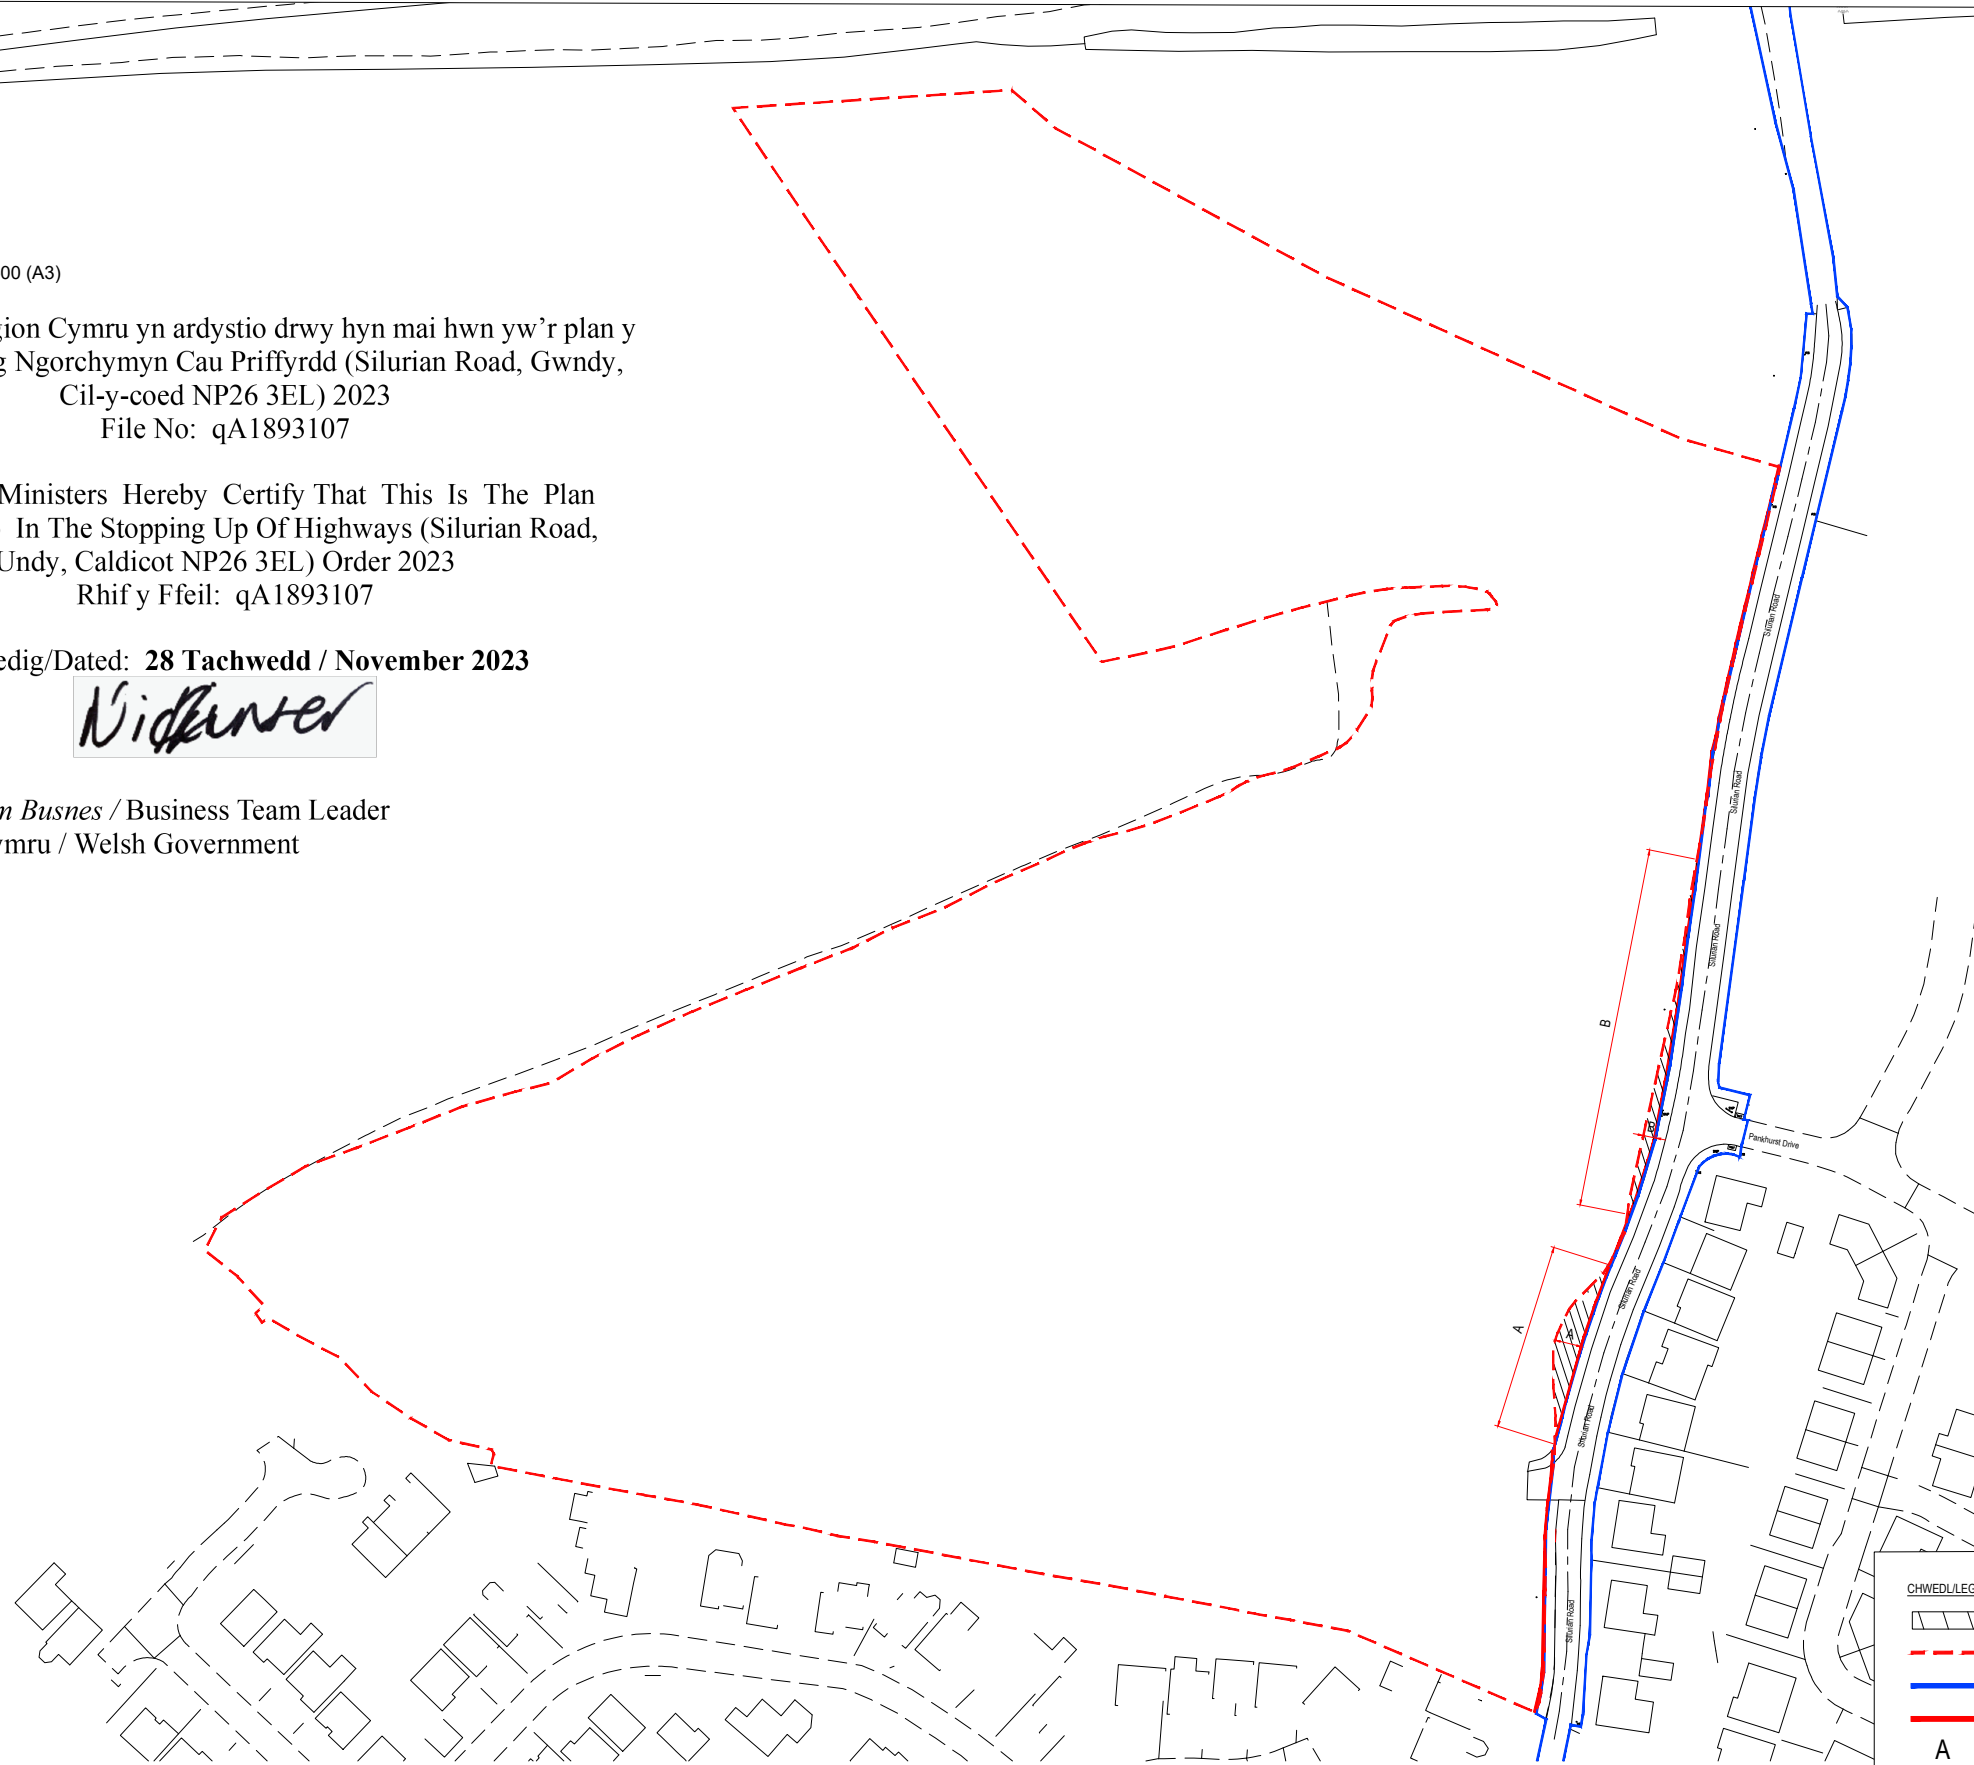

CHWEDUL/LEGEND	
	PRIFFORDD YN CAEL EI CHAU / HIGHWAY TO BE STOPPED UP 227m ²
	ESTYNIAD Y GWAITH - EXTENT OF WORK
	FFIN PRIFFYRDD A FABWYSIADWYDI/ ADOPTED HIGHWAYS BOUNDARY
	FIN Y SAFLE - SITE BOUNDARY
A	HYD A LLED UCHAF - MAXIMUM LENGTH AND WIDTH 37x5.4
B	HYD A LLED UCHAF - MAXIMUM LENGTH AND WIDTH 71x2.5

Teitl Lluniad / Drawing Title

Ardal arfaethedig ar gyfer stopio/
Proposed area for stopping up

Teitl Swydd / Job Title

Rockfield Farm, Silurian Road

Cleient / Client

Tai Sir Fynwy /
Monmouthshire Housing Association