
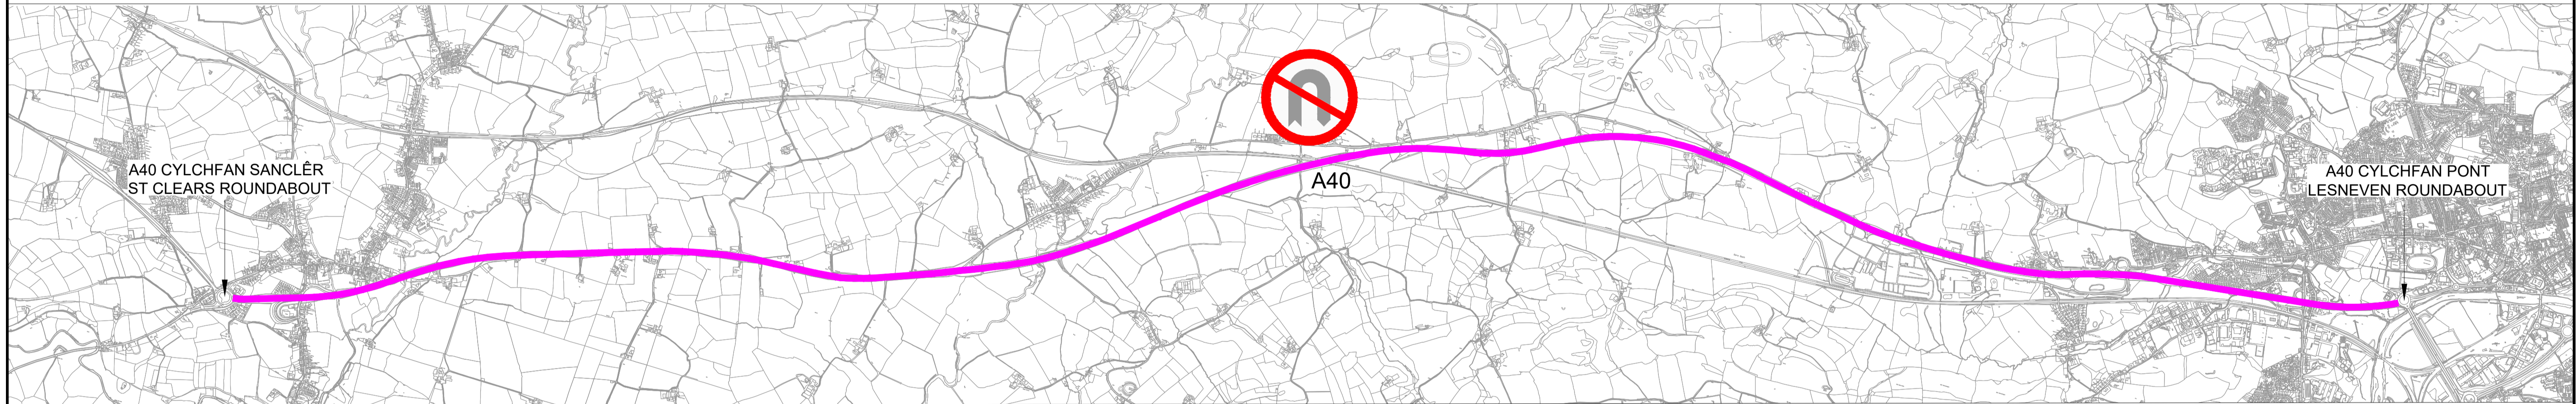


DO NOT SCALE

Millimetres

0 10 100

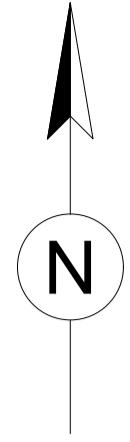

THIS MAP IS REPRODUCED FROM ORDNANCE SURVEY MATERIAL WITH THE PERMISSION OF ORDNANCE SURVEY ON BEHALF OF THE CONTROLLER OF HER MAJESTY'S STATIONERY OFFICE. © CROWN COPYRIGHT. UNAUTHORISED REPRODUCTION INFRINGES CROWN COPYRIGHT AND MAY LEAD TO PROSECUTION OR CIVIL PROCEEDINGS. WELSH GOVERNMENT, 100021874, 2020

- NODIADAU:**
- MAE HOLL DDIMENSIYNAU MEWN METRAU ONI NODIR FEL ARALL.
 - BYDD UNIG DIMENSIYNAU YSGRIFENEDIG YN CAEL EI DDEFNYDDIO, NID OES AR RADDFA.

- NOTES:**
- ALL DIMENSIONS ARE IN METRES UNLESS NOTED OTHERWISE.
 - ONLY WRITTEN DIMENSIONS SHALL BE USED, DO NOT SCALE.

ALLWEDD/KEY:

GWAHARDD TROADAU PEDOL
PROHIBITION OF U-TURNS

SAFETY, HEALTH AND ENVIRONMENTAL INFORMATION

In addition to the hazards/risks normally associated with the types of work detailed on this drawing, note the following significant residual risks (Reference shall also be made to the design hazard log).

Construction
NONE

Maintenance / Cleaning
NONE

Use
NONE

Decommissioning / Demolition
NONE

Description							
Status	Revision	Drawn	Checked	Reviewed	Authorised	Issue Date	
Description							
Status	Revision	Drawn	Checked	Reviewed	Authorised	Issue Date	
Description							
Status	Revision	Drawn	Checked	Reviewed	Authorised	Issue Date	
Description							
First Issue							
Status	Revision	Drawn	Checked	Reviewed	Authorised	Issue Date	
S2	P01	VA	SW	JR	---	09/10/20	

Drawing Suitability	Status	Project Title
FOR INFORMATION	S2	A40 ST CLEARS TO CARM ORDERS
Member of the SNC-Lavalin Group West Glamorgan House 12 Orchard Street Swansea West Glamorgan SA1 5AD Tel: +44 (0)1792 641172 Fax: +44 (0)1792 472019 www.atkinsglobal.com		
Copyright © SNC Lavalin (2020)		
Client Ys gweithio ar ran Llywodraeth Cymru Working on behalf of the Welsh Government		
Drawing Number	Originator	Volume
CG05_901	- ATK	- HGN
Project SWTRA - DR - CH - 000001		
Location	Type	Role
Original Size	Scale	Project Ref. No.
A1	1:20000	5197724
Sheet	1 of 1	Rev.
		P01