


Gogledd/  
North

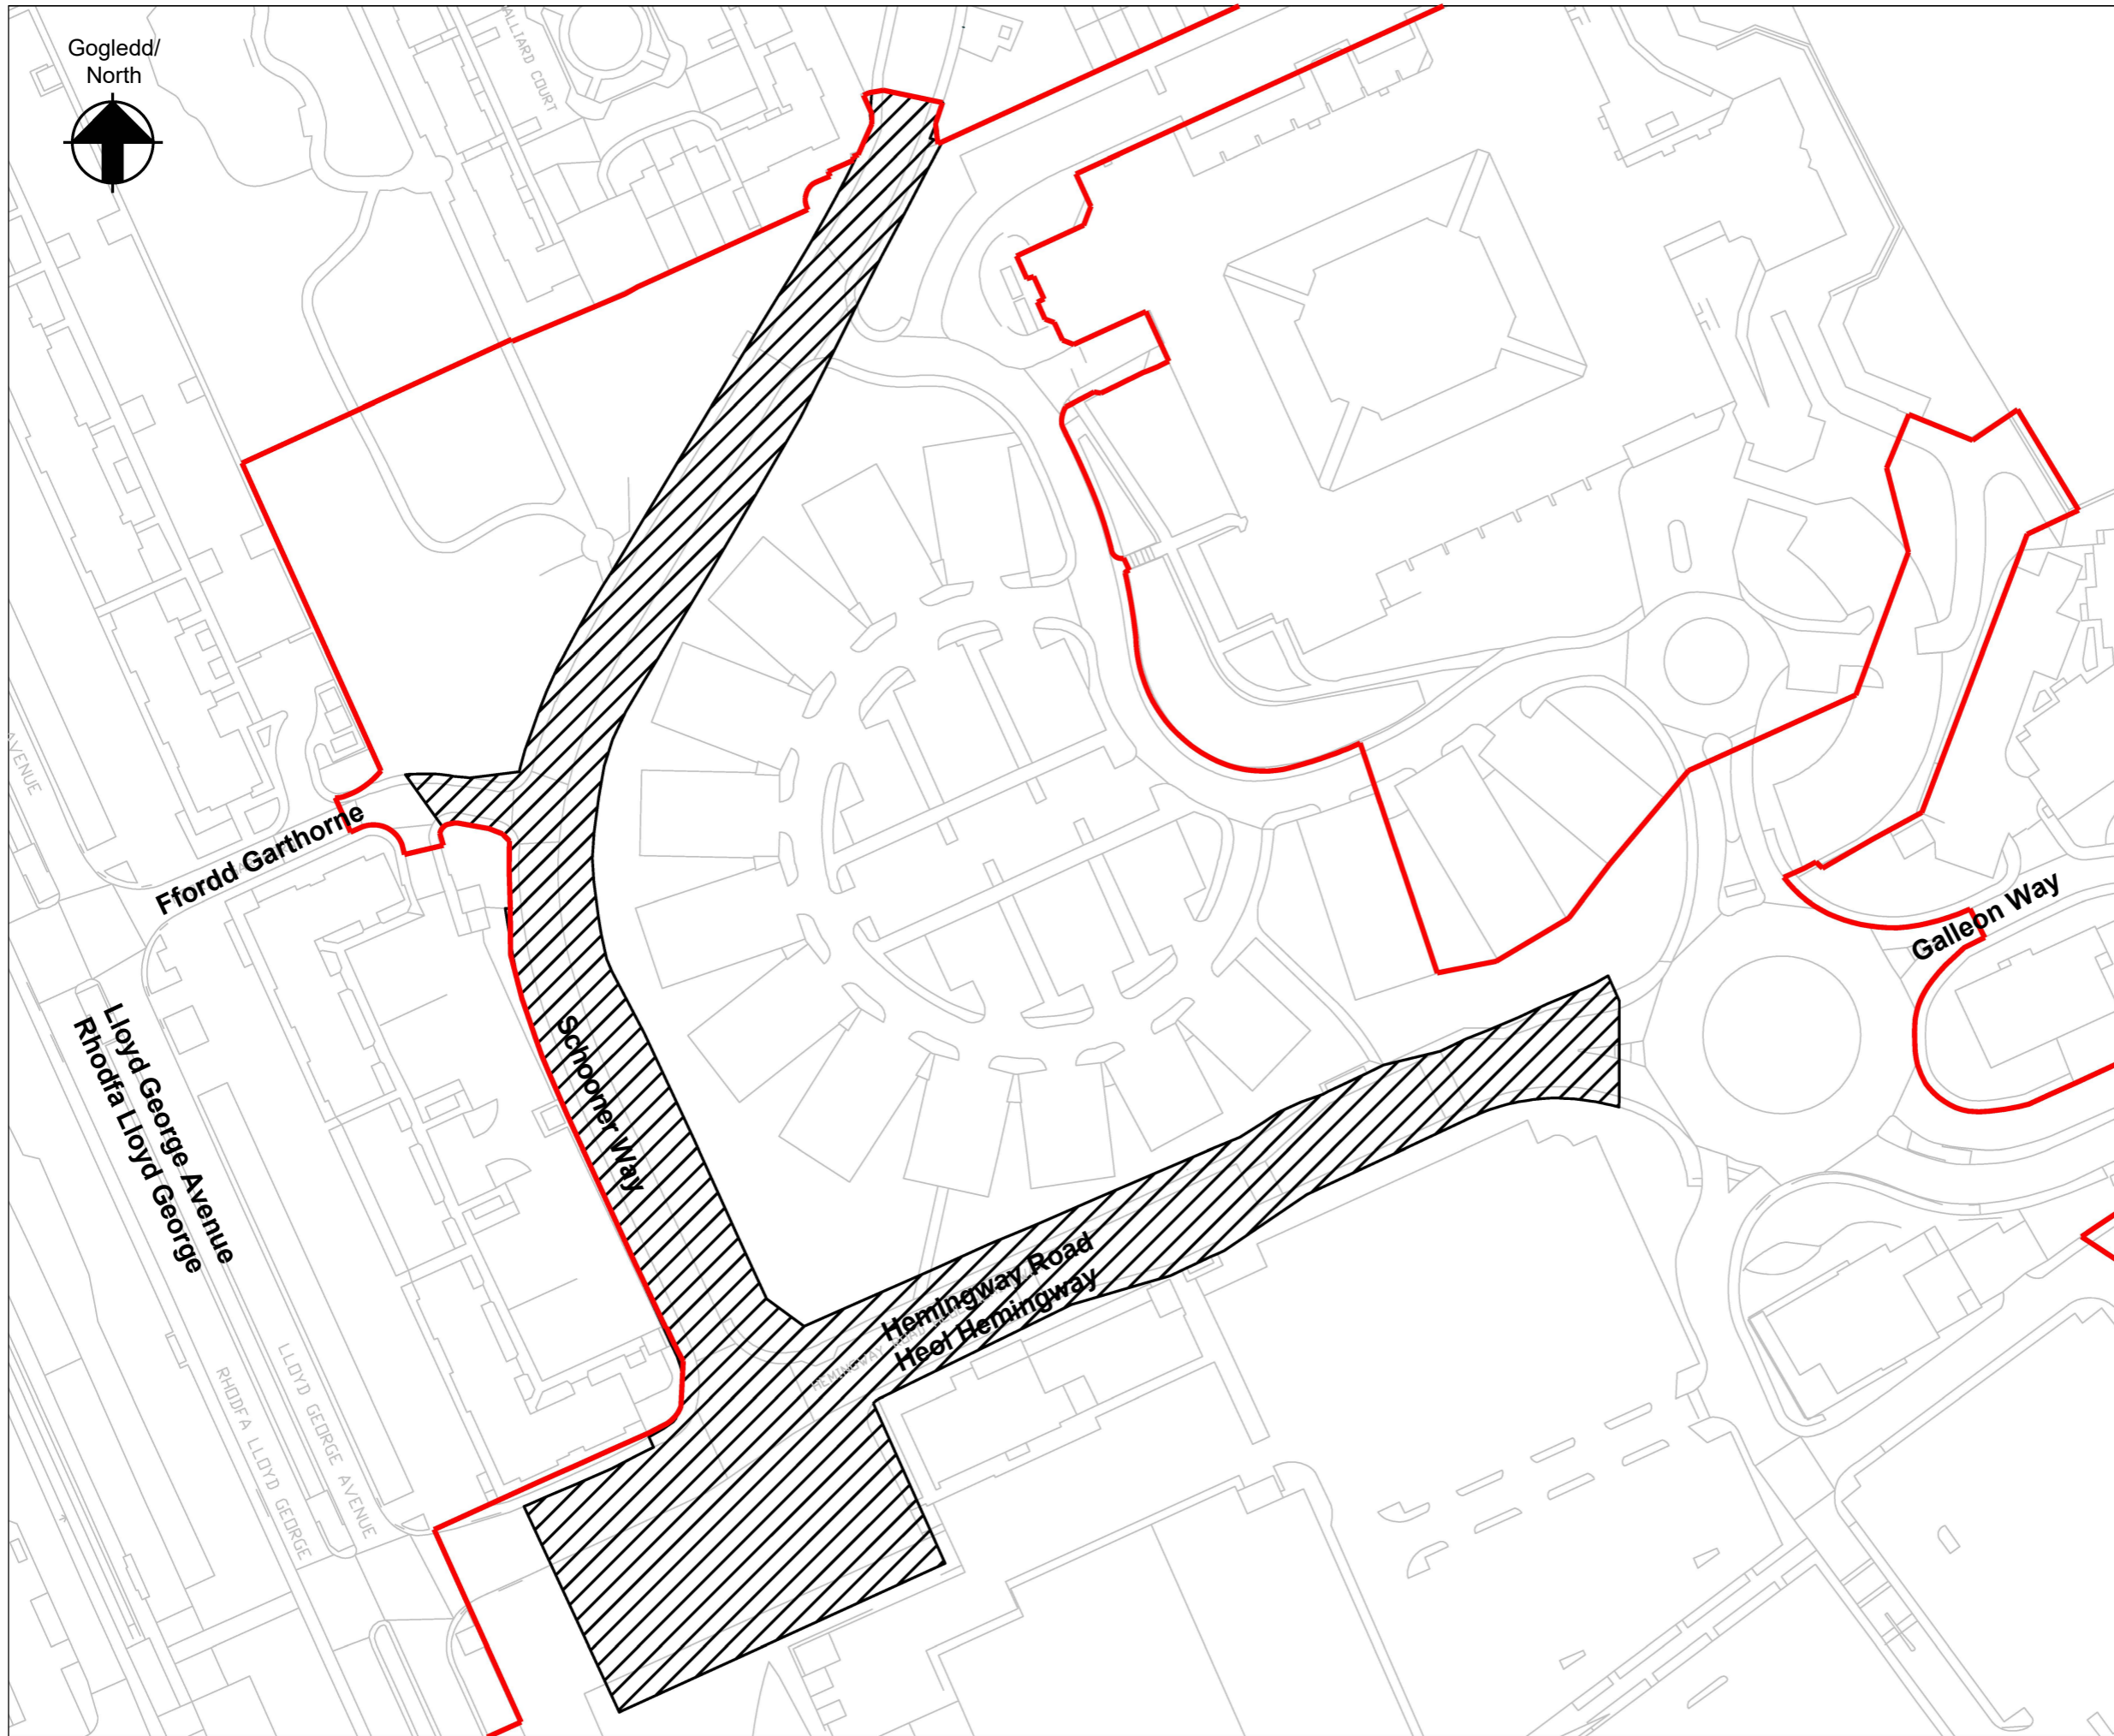

- Fin y Safle/  
Site Boundary
- Priffordd yn cael ei chau/  
Highway to be stopped up



LLYWODRAETH CYMRU / WELSH GOVERNMENT  
TRAFNIDIAETH / TRANSPORT

GORCHYMYN CAU PRIFFYRDD (HEOL  
HEMINGWAY, SCHOONER WAY A Ffordd  
GARTHORNE, CAERDYDD) 202-

THE STOPPING UP OF HIGHWAYS (HEMINGWAY  
ROAD, SCHOONER WAY & Ffordd GARTHORNE,  
CARDIFF) ORDER 202-

Deposited Plan/Y Plan a Adnewyd  
File No/ Rhif y Ffeil: qA1910788

Graddfa / Scale 1:1250