

Scheme Ref. City Centre Pedestrian Zone			
Sign	Ref. 01a-Proposed (W/E)	x-height	37.5
Letter colour	N/A	SIGN FACE	
Background	GREY	Width	695mm
Border	N/A	Height	2390mm
Material	DG3	Area	1.66sqm

POST(S) & FOUNDATIONS	
Assembly Name	High Street / St Mary Street
Author	Philip Jones
Reference	Sign 01a - Proposed (Welsh/English)
Scheme Reference	City Centre Pedestrian Zone
Description	
Illumination	Yes
Moulding Height	2400.0
Post Manufacturer	(Unspecified)
Post Model	Steel Round Post/Generik5355Q15
Post Type	Steel/S355S355J2/EAG/35M490B
Further post info	
Post Shape	Circle
Post Size	114.3 diam x 5.0 thickness
Number	1
Centres	-
Length	Total = 6365.7, above ground = 4941
No. of Foundations	1
Foundation Depth	1400.0
Foundation Width	350.0
Foundation Length	350.0
Foundation Volume	0.17
Earth Cover	125.0

WELSH GOVERNMENT

TRANSPORT

NO: 9A964957-006/16

© COPYRIGHT OF THE CITY AND COUNCIL OF CARDIFF. ALL RIGHTS RESERVED

DRAWING CAN BE SCALED FOR PLANNING APPLICATION PURPOSES ONLY

© Crown copyright and database rights (2011) Ordnance Survey 100023376.
© Hordern & Co. a business of the data (2011) London Ordnance 100023376

CYNGOR DINAS CAERDYDD THE CITY OF CARDIFF COUNCIL



FS 25745



DESIGN CONTRACTS AND DELIVERY
DYLUENIO CONTRACTAU A DARPARU

Andrew Gregory
DIRECTOR FOR CITY SERVICES

CYARWYDDWR GWASANAETHAU'R DDINAS


Project	City Centre Pedestrian Zone
Title	Sign 01a Proposed (Welsh/English)

Checked	PAJ	Project Number	02
Drawn	NTS	Drawing Number	
Date	Oct'16		

County Hall, Atlantic Wharf, Cardiff CF10 4UW
Telephone 030 2287 2456



Scheme Ref.	City Centre Pedestrian Zone	BOARD	
Sign Ref.	02a-Proposed (W/E)	x-height	37.5
Letter colour	BLACK	SIGN FACE	SIZE
Background	WHITE	Width	695mm
Border	BLACK	Height	1450mm
Material	DG3	Area	1.01sq.m
			1.14sq.m

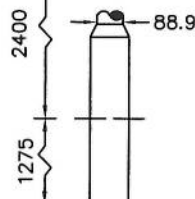

POST(S) & FOUNDATIONS	
Assembly Name	Duke Street
Author	Phillip Jones
Reference	Sign 02a - Proposed (Welsh/English)
Scheme Reference	City Centre Pedestrian Zone
Description	
Illumination	Yes
Mounting Height	2400.0
Post Manufacturer	(Unspecified)
Post Model	Steel Round Post/General/C355SCHS
Post Type	Steel/C355/C35512+H/A573/SN490B
Further post Info	
Post Shape	Circle
Post Size	88.9 diam x 5.0 thickness.
Number	1
Centres	=
Length	Total = 5472.1, above ground = 4197
No. of Foundations	1
Foundation Depth	1250.0
Foundation Width	300.0
Foundation Length	300.0
Foundation Volume	0.11
Earth Cover	125.0

WELSH GOVERNMENT

TRANSPORT

NO. 9A9164957-007/16



COPYRIGHT OF THE CITY
AND COUNTY OF CARDIFF
ALL RIGHTS RESERVED



DRAWING CAN BE SCALED
FOR PLANNING APPLICATION
PURPOSES ONLY



© Hewlett-Packard Development Company, L.P. 2011. All rights reserved.

Roy	By	Date	Description of Amendment	Chk by	Date	

CYNGOR DINAS CAERDYDD THE CITY OF CARDIFF COUNCIL



FS 25745



DESIGN CONTRACTS AND DELIVERY
DYLUNO CONTRACTAU A DARPARU!

Andrew Gregory
DIRECTOR FOR CITY SERVICES

CYFARWYDDWR GWASANAETHAU'R DDINAS




Project	City Centre Pedestrian Zone
Title	Sign 02a Proposed (Welsh/English)

Checked	Path	
Drawn PAJ	Project Number	Drawing Number
Scale NTS		04
Date Oct'16		

County Hall, Atlantic Wharf, Cardiff CF10 4UW
Telephone 029 2287 2456



Scheme Ref. City Centre Pedestrian Zone	
Sign Ref. 03a-Proposed (W/E)	z-height 37.5
Letter colour N/A	SIGN FACE
Background GREY	Width 715mm
Border N/A	Height 2615mm
Material Class RA2 (12899-1:2007)	Area 1.87sq.m

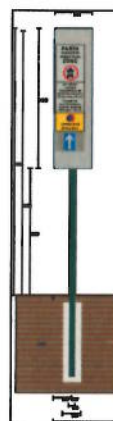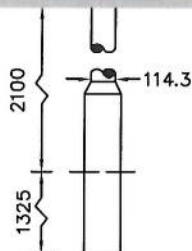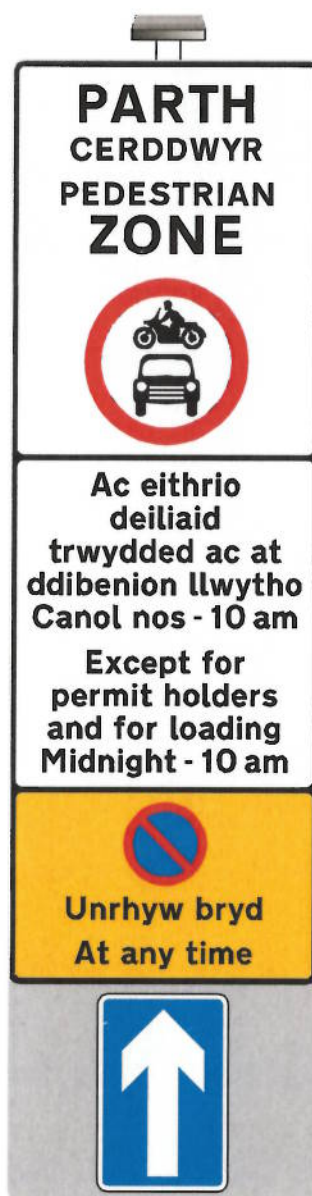

POST(S) & FOUNDATIONS	
Assembly Name	M1 Lane
Author	Phil Jones
Reference	03a - Proposed (Welsh/English)
Scheme Reference	City Centre Pedestrian Zone
Description	
Illumination	Yes
Mounding Height	2400.0
Post Manufacturer	(Unspecified)
Post Model	Steel Round Post/Gewirk-53550HS
Post Type	Steel/5355/5355/2H/AS73/5N4908
Further post info	
Post Shape	Circle
Post Size	114.3 diam x 5.0 thickness
Number	1
Centres	-
Length	Total = 6487.0, above ground = 4963
No. of Foundations	1
Foundation Depth	1500.0
Foundation Width	350.0
Foundation Length	350.0
Foundation Volume	0.14
Earth Cover	175.0

WELSH GOVERNMENT

TRANSPORT

NO: 9A964957 - 008/16

© COPYRIGHT OF THE CITY AND COUNTY OF CARDIFF. ALL RIGHTS RESERVED.

DRAWING CAN BE USED FOR PLANNING APPLICATION PURPOSES ONLY.

© Crown copyright and database rights (2011) Ordnance Survey 100023176.
© Hordern & Co. or its licensors. All rights reserved. (2011) Ordnance Survey 100023176.

Rev	By	Date	Description of Amendment	Chk'd by	Date

CYNGOR DINAS CAERDYDD THE CITY OF CARDIFF COUNCIL



FS 25745



DESIGN CONTRACTS AND DELIVERY
DYLUNO CONTRACTAU' A DARPARU'

Andrew Gregory
DIRECTOR FOR CITY SERVICES

CYFARWYDDWR GWASANAETHAU'R DDINAS

Project	City Centre Pedestrian Zone
Title	Sign 03a Proposed (Welsh/English)

Checked	PAJ	Project Number	Drawing Number
Scale	NTS		06
Date	Oct'16		

County Hall, Atlantic Wharf, Cardiff CF10 4UW
Telephone 029 2287 2456