


<div><div>Dim ond rhai llefydd parcio sydd ar gael ar lan y môr</div><div>Limited parking available at seafront</div></div>		Sign Ref No:-	
		Location:-	
		Sign Diag No:-	
		x-Height 50Dimensions (mm):	
Width: 824, Height: 824Area: 0.68 m²Colours: ■ white on blue			
WELSH GOVERNMENT TRANSPORT			
NO: 01A964964-CO1/16			
Illumination:			
File:-			
Tom s2Block:-			
Large Scale 1:50YNGOR SIR CEREDIGION COUNTY COUNCIL			
ADRAN PRIFFYRDD, EIDDO A GWAITH, HIGHWAYS, PROPERTY & WORKS DEPT.			

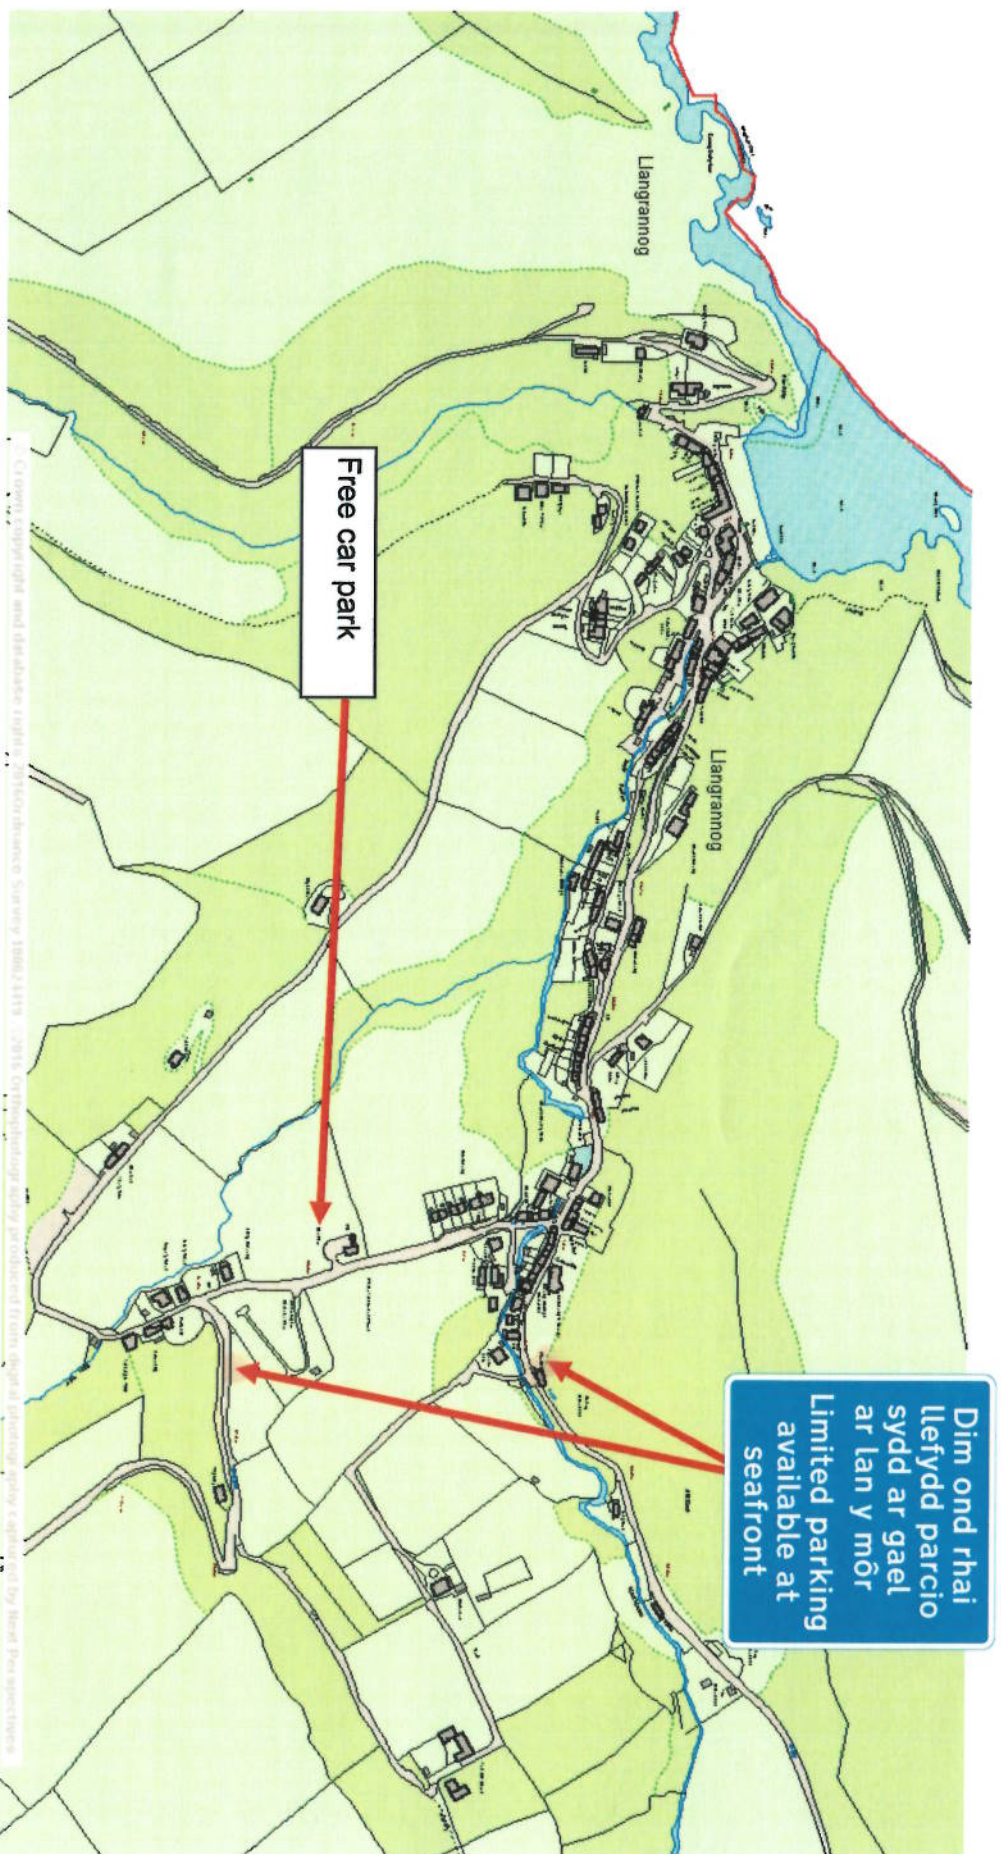

WELSH GOVERNMENT

TRANSPORT

NO: 9A9164964-002/16