
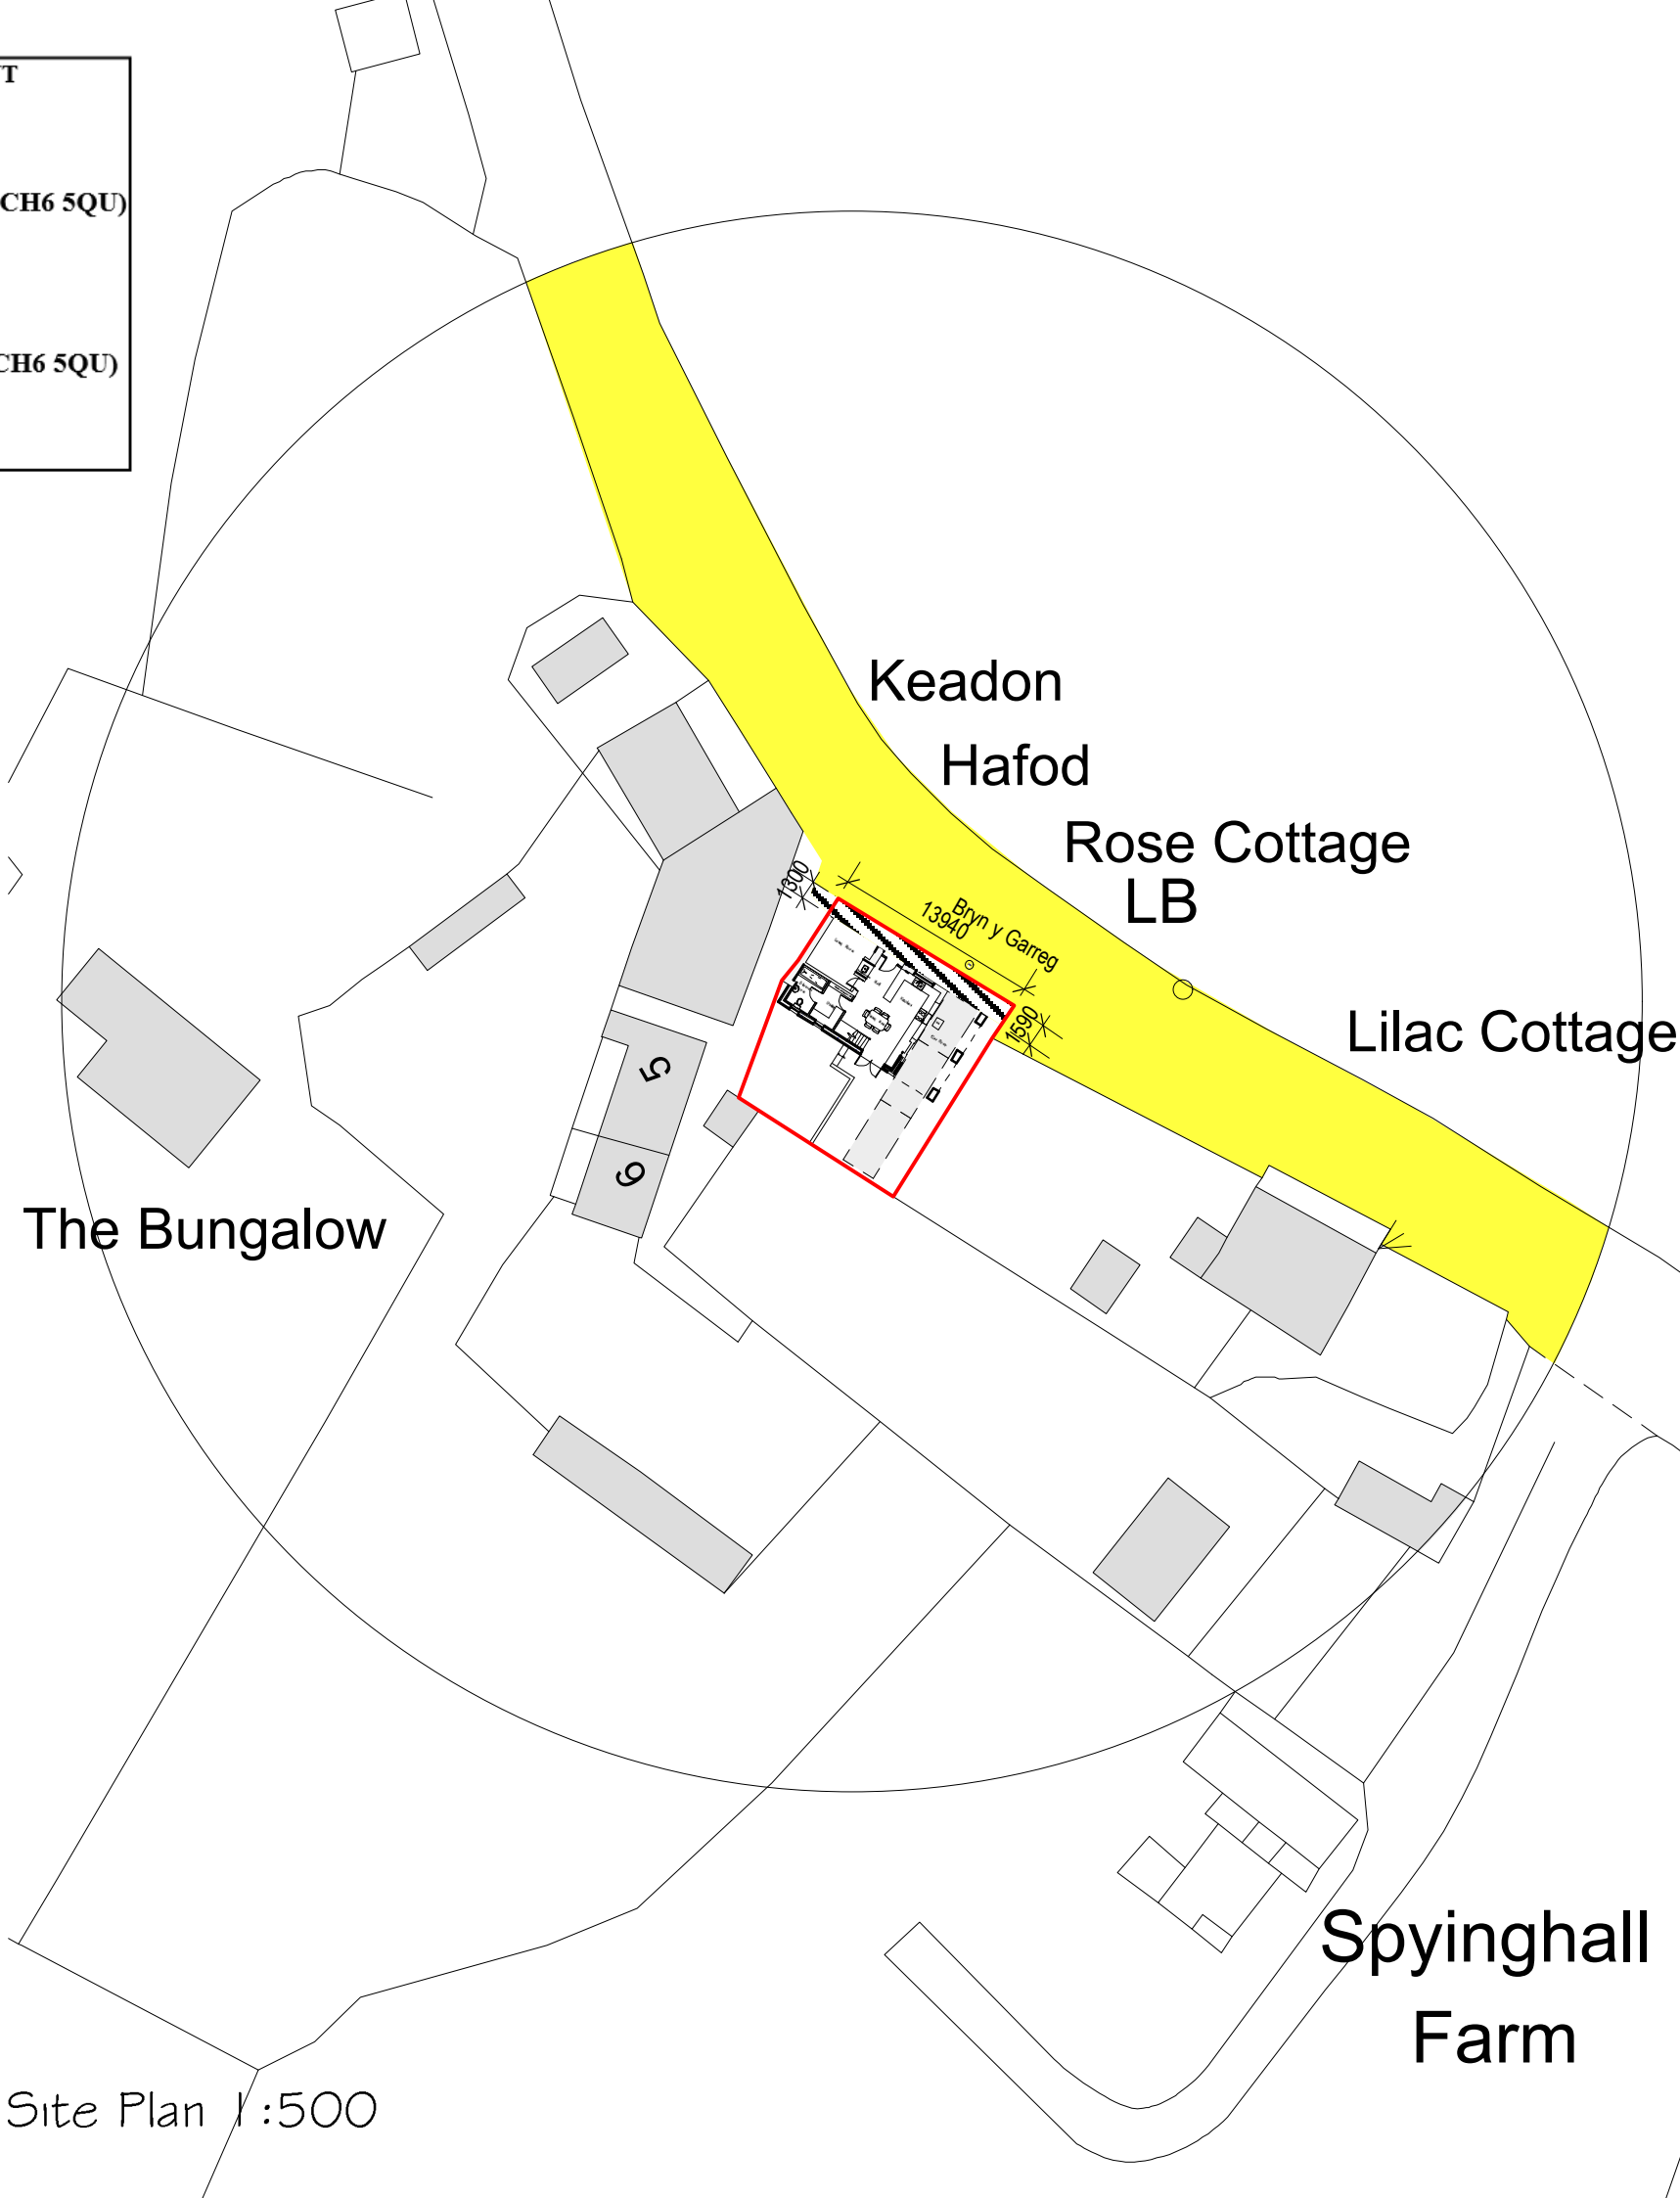


LLYWODRAETH CYMRU WELSH GOVERNMENT
TRAFNIDIAETH / TRANSPORT

GORCHYMYN CAU PRIFFYRDD
(ROSE COTTAGE, BRYN Y GARREG, SIR Y FFLINT, CH6 5QU)
202-
Rhif y Ffeil: qA2342045

THE STOPPING UP OF HIGHWAYS
(ROSE COTTAGE BRYN Y GARREG, FLINTSHIRE, CH6 5QU)
ORDER 202-
File No: qA2342045

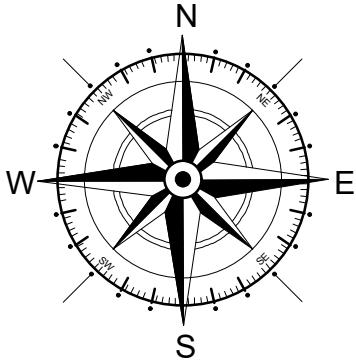

Key

- Surrounding Buildings
- Fin y safle - Site Boundary
- Priffordd yn cael ei chau / Highway to be stopped up
- 1:500 Graddfa / Scale
- N Gogledd - North
- Priffordd fel mae / Highway as existing

Site Plan 1:500