


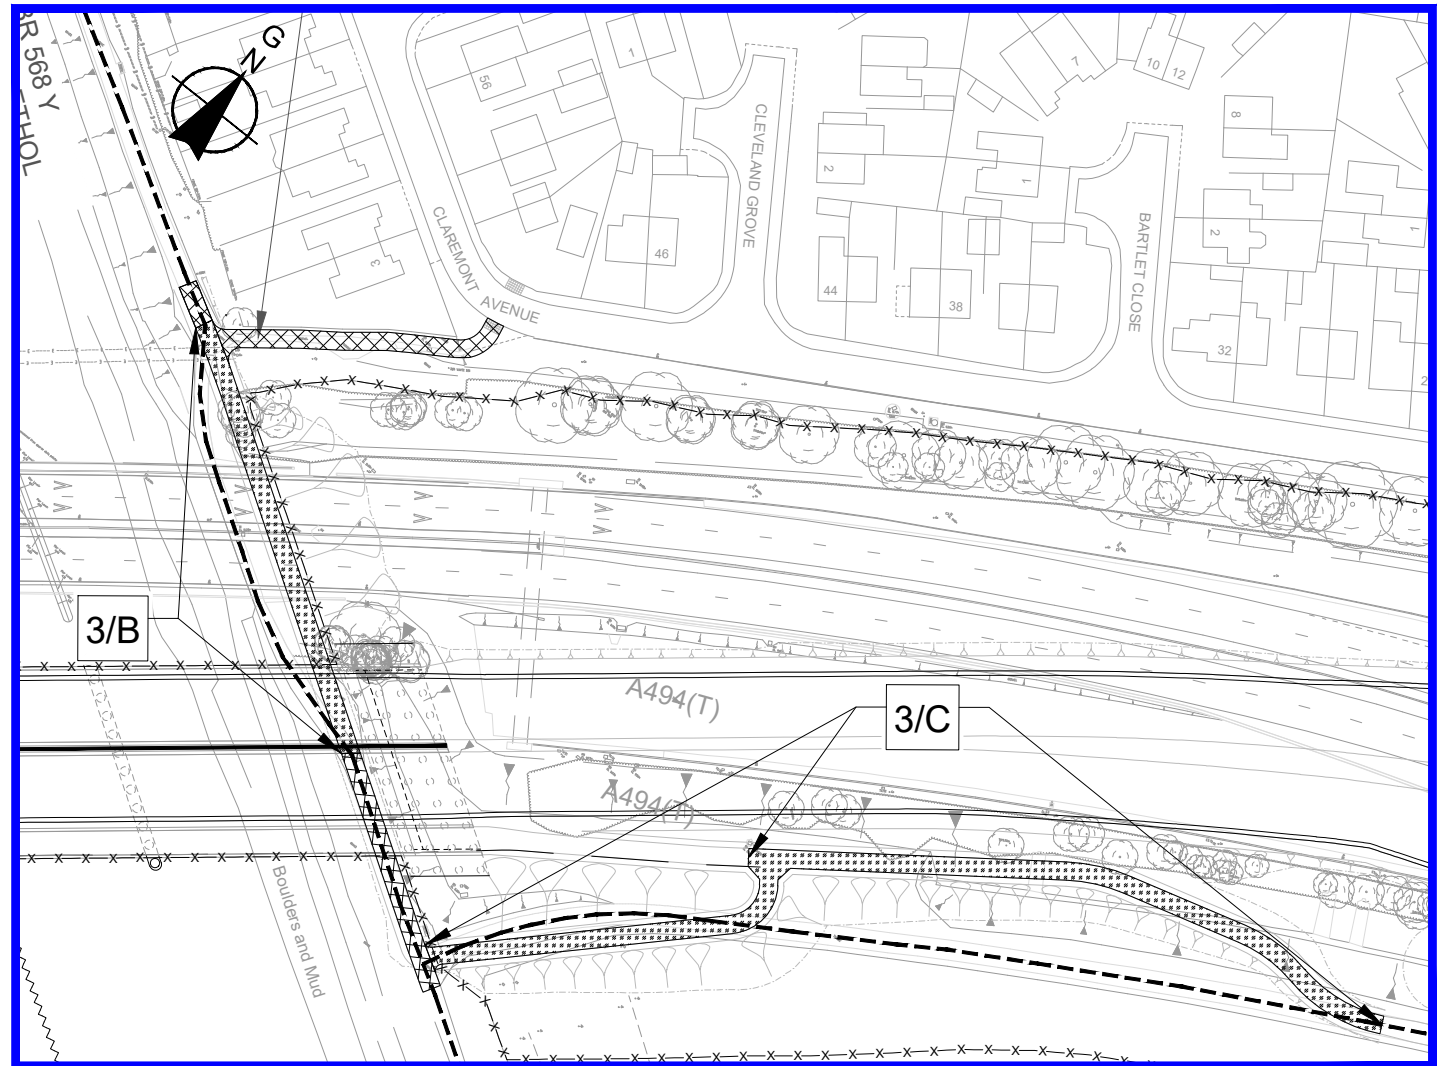


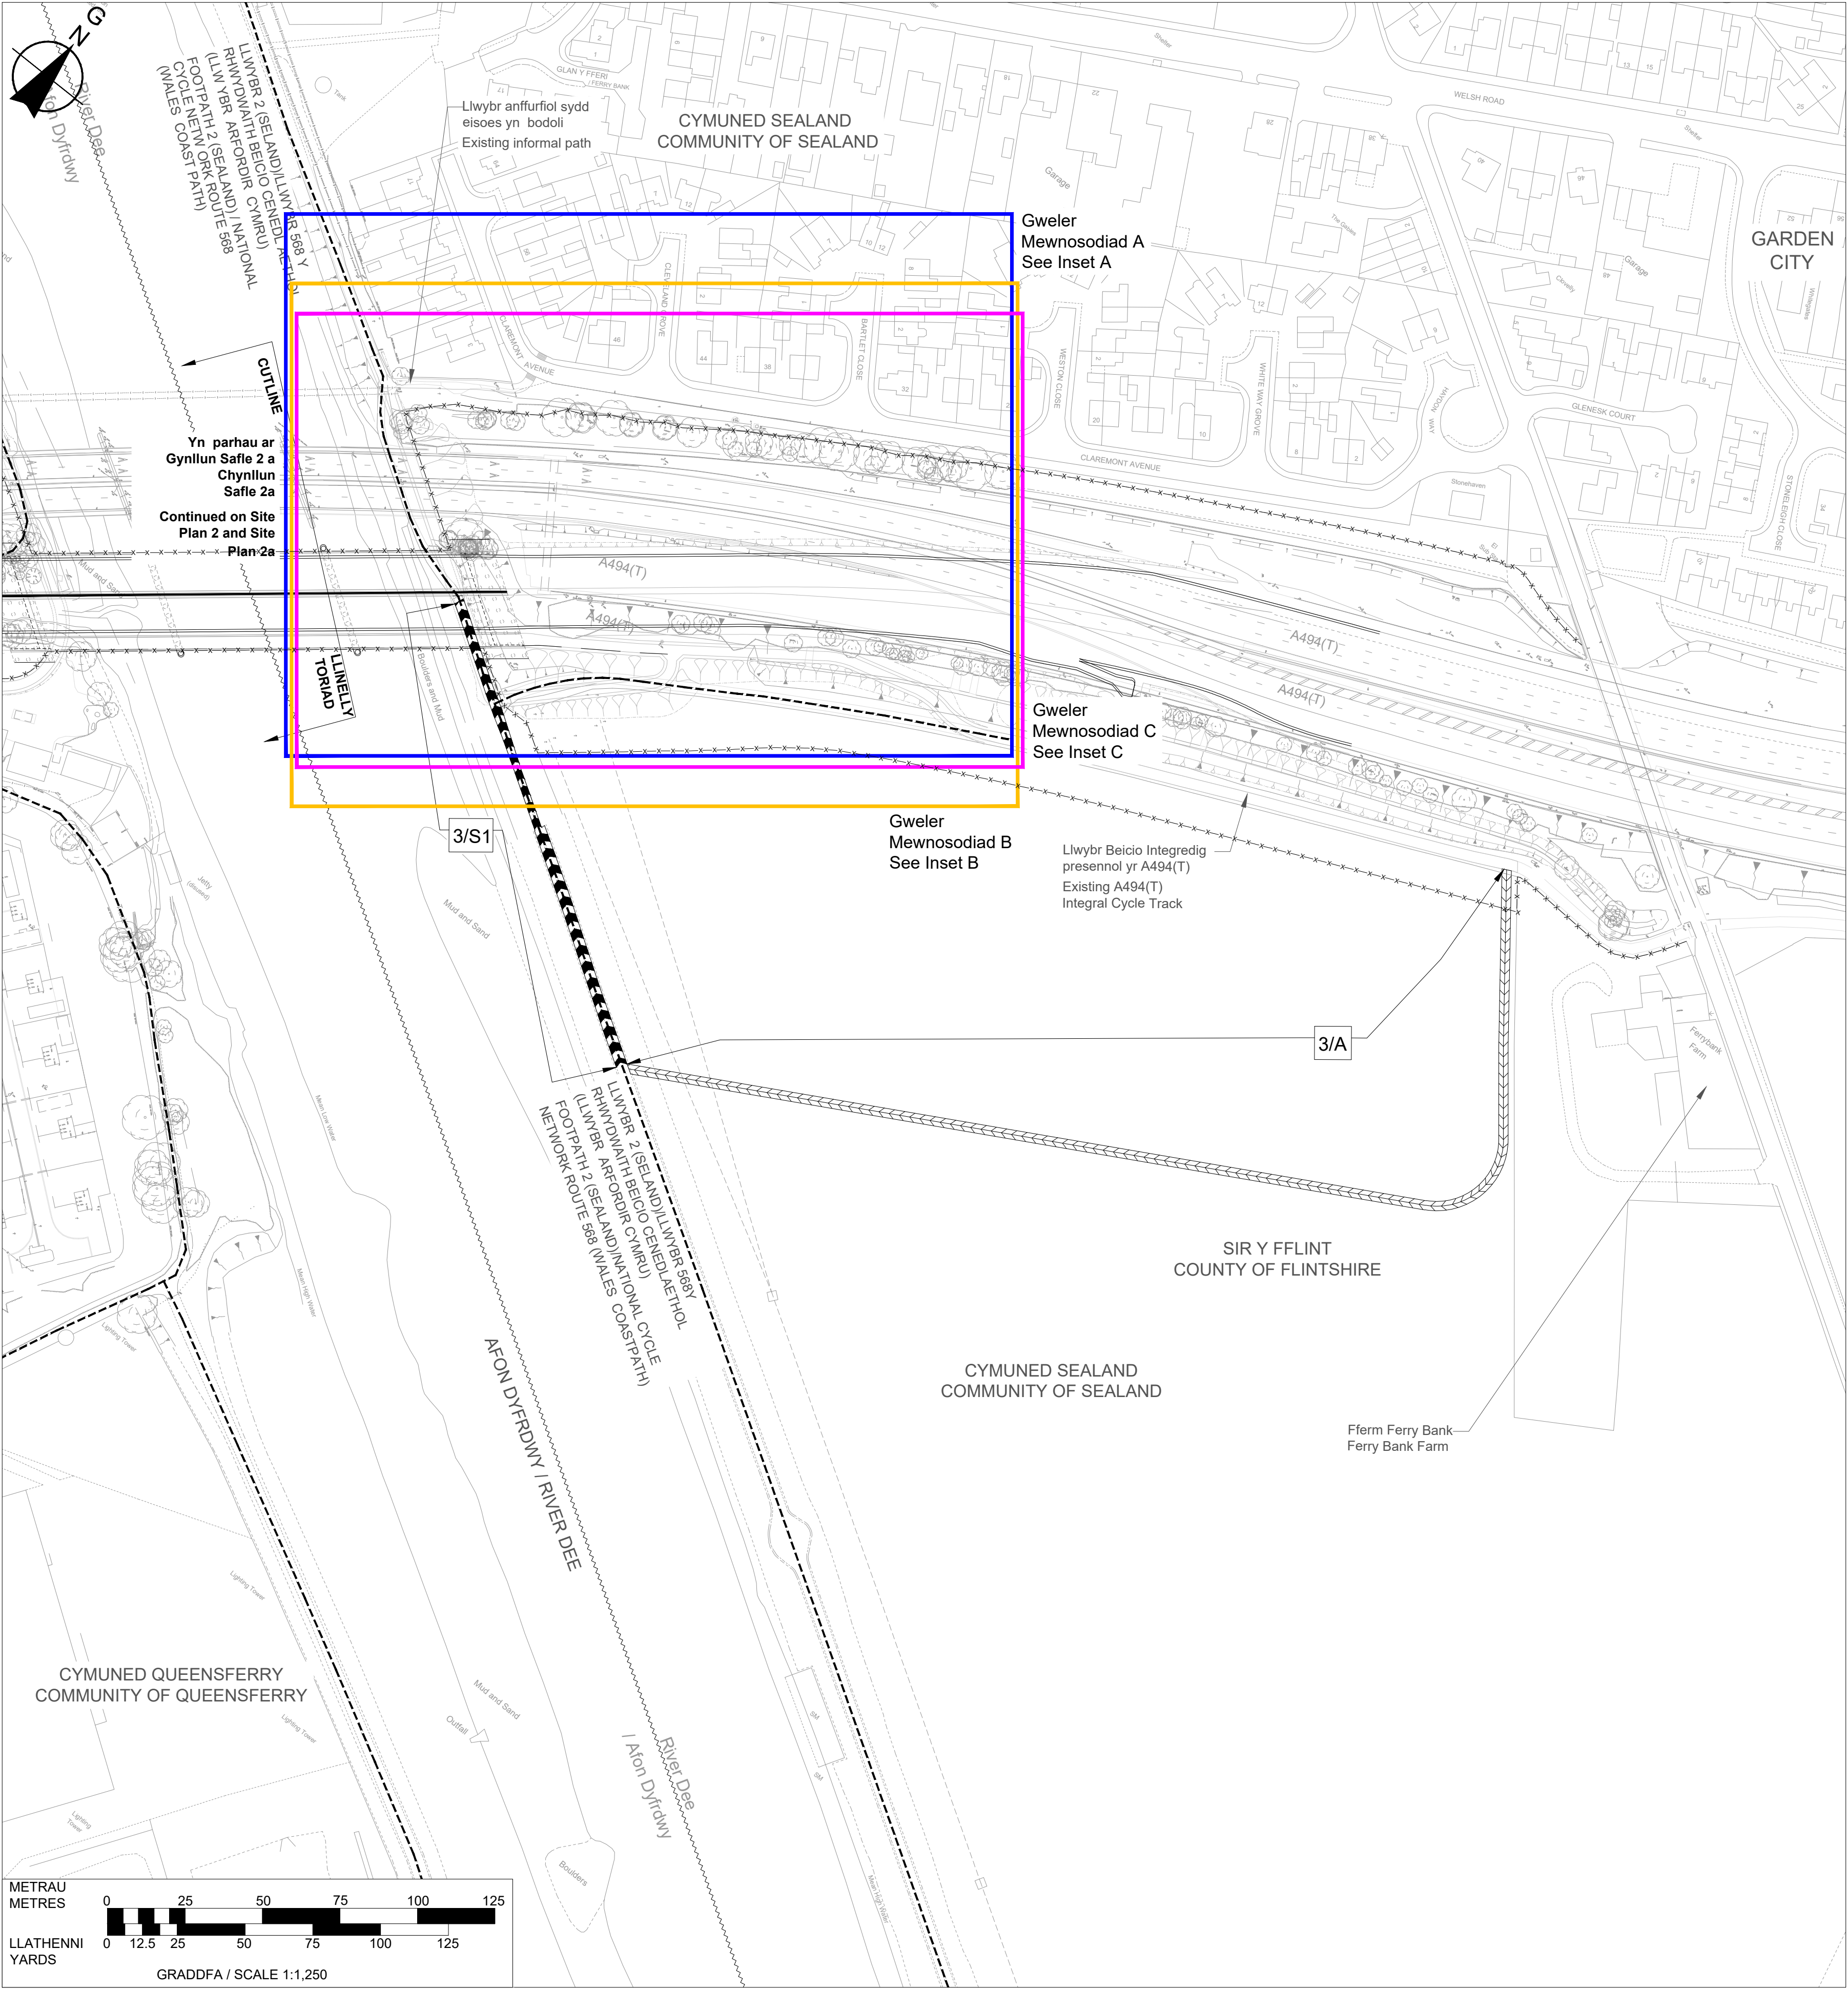

Graddfa Mewnosodiad A 1:1,250
Inset A Scale 1:1,250

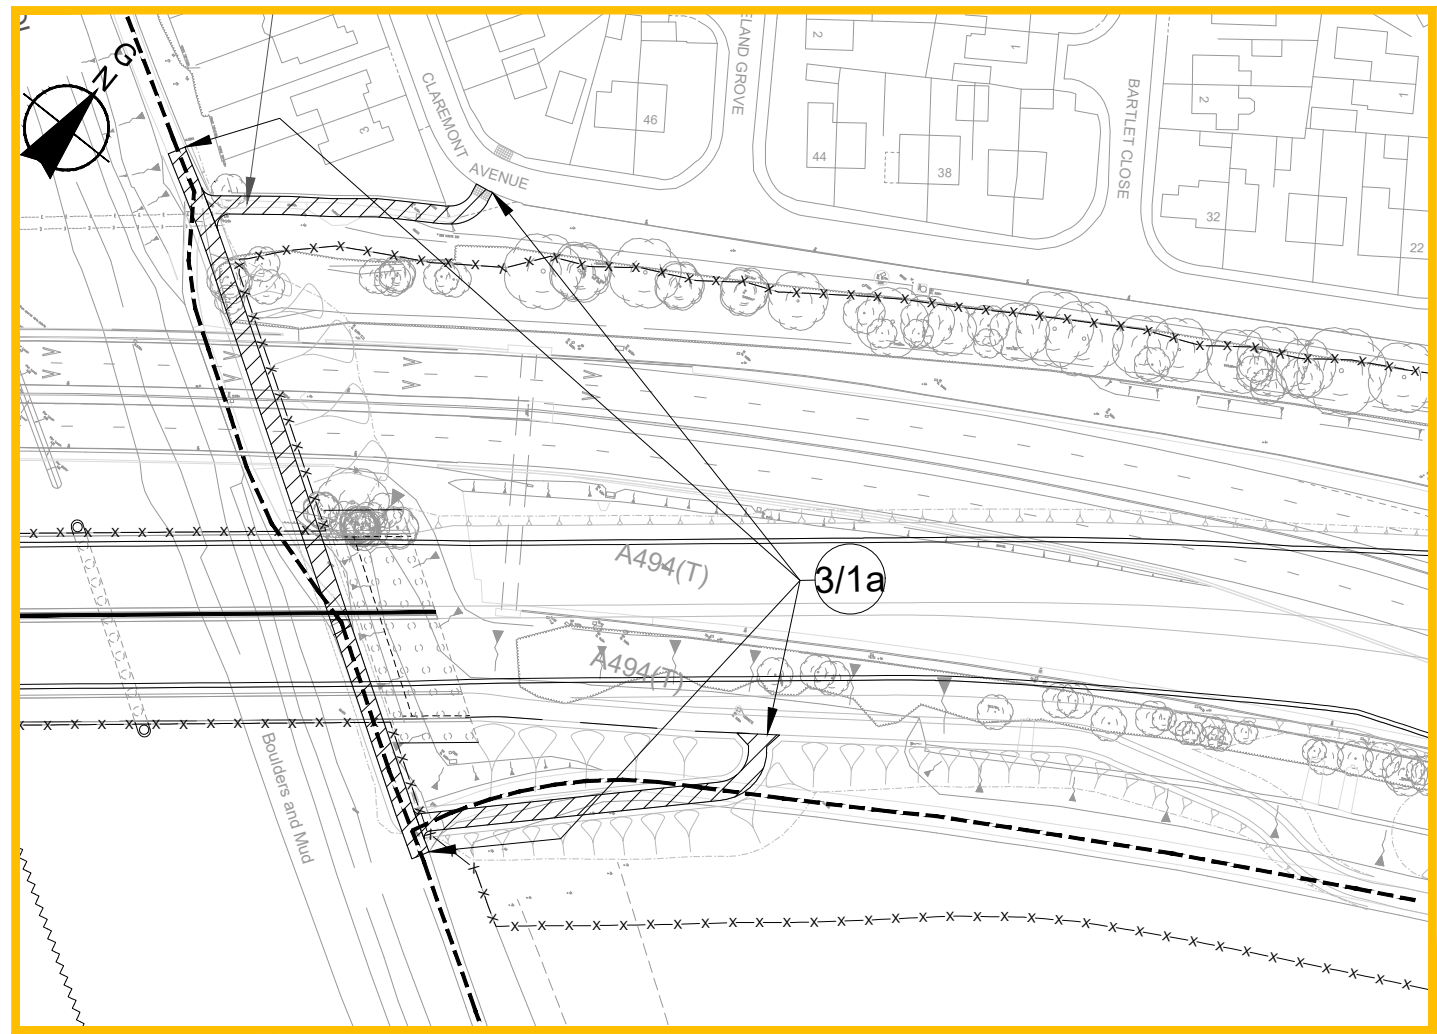

Graddfa Mewnosodiad B 1:1,250
Inset B Scale 1:1,250

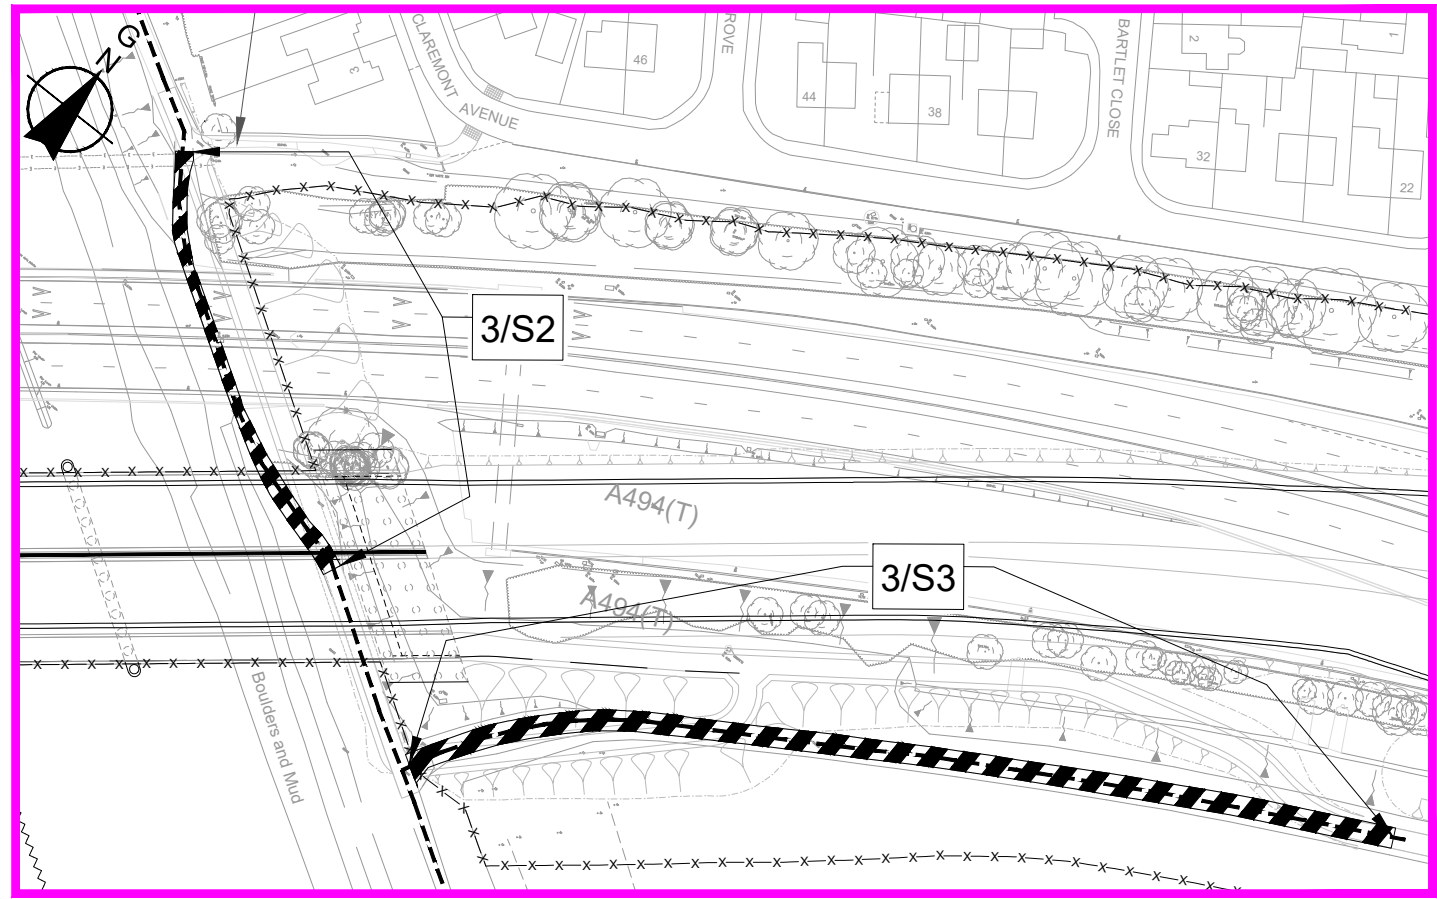

Graddfa Mewnosodiad C 1:1,250
Inset C Scale 1:1,250

CYNLLUN O'R LLEOLIAD
LOCATION PLAN

NODIADAU ER GWYBODAETH:
NOTES FOR INFORMATION:

Ffin y Cyngor Tref a Chymuned
Town and Community Council Boundary

Ffin Cefnffordd
Trunk Road Boundary

Hawliau Tramwy Cyhoeddus
Public Right of Way

Llwybr y gefnffordd wedi'i
gwella mewn toriad
Route of improved trunk road
in cutting

Llwybr y gefnffordd wedi'i
gwella ar arglawdd
Route of improved trunk road
on embankment

ALLWEDD:
KEY:

Llwybr Cefnffordd Newydd
Route of New Trunk Road

Cefnffordd Bresennol wedi'i Gwella/Ehangu
Improved/Widened Existing Trunk Road

Llwybr Prifffordd Newydd
Route of New Highway

Prifffordd i'w gwella
Highway to be improved

Prifffordd i'w chau
Highway to be stopped up

Mynedfa breifat newydd
New private means of access

Mynedfa breifat i'w chau
Private means of access to be stopped up

Prifffordd dros dro
Temporary highway

Caewyd dros dro
Temporary closure

GORCHYMYN CEFNFFORDD DOLGELLAU I
FAN I'R DE O BENBEDW (YR A494)
(GWELLIANT CYFNEWIDFA QUEENSFERRY I
GARDEN CITY) (FFYRDD YMYL) 202-

THE DOLGELLAU TO SOUTH OF BIRKENHEAD
TRUNK ROAD (A494) (QUEENSFERRY
INTERCHANGE TO GARDEN CITY
IMPROVEMENT) (SIDE ROADS) ORDER 202-

CYNLLUN SAFLE 3
SITE PLAN 3

© Hawlfraint y Goron a hawl cronfa ddata (2025)
Arolwg Ordnans AC0000808122

© Crown copyright and database right (2025)
Ordnance Survey AC0000808122