


THE DOLGELLAU TO SOUTH OF BIRKENHEAD TRUNK
ROAD (A494) (RIVER DEE BRIDGE REPLACEMENT) ORDER
202-

Llinell ganol darnau'r gefnffordd newydd
Centre line of the length of new trunk road

Cefnffordd A494 wedi'i Gwella
Improved A494 Trunk Road

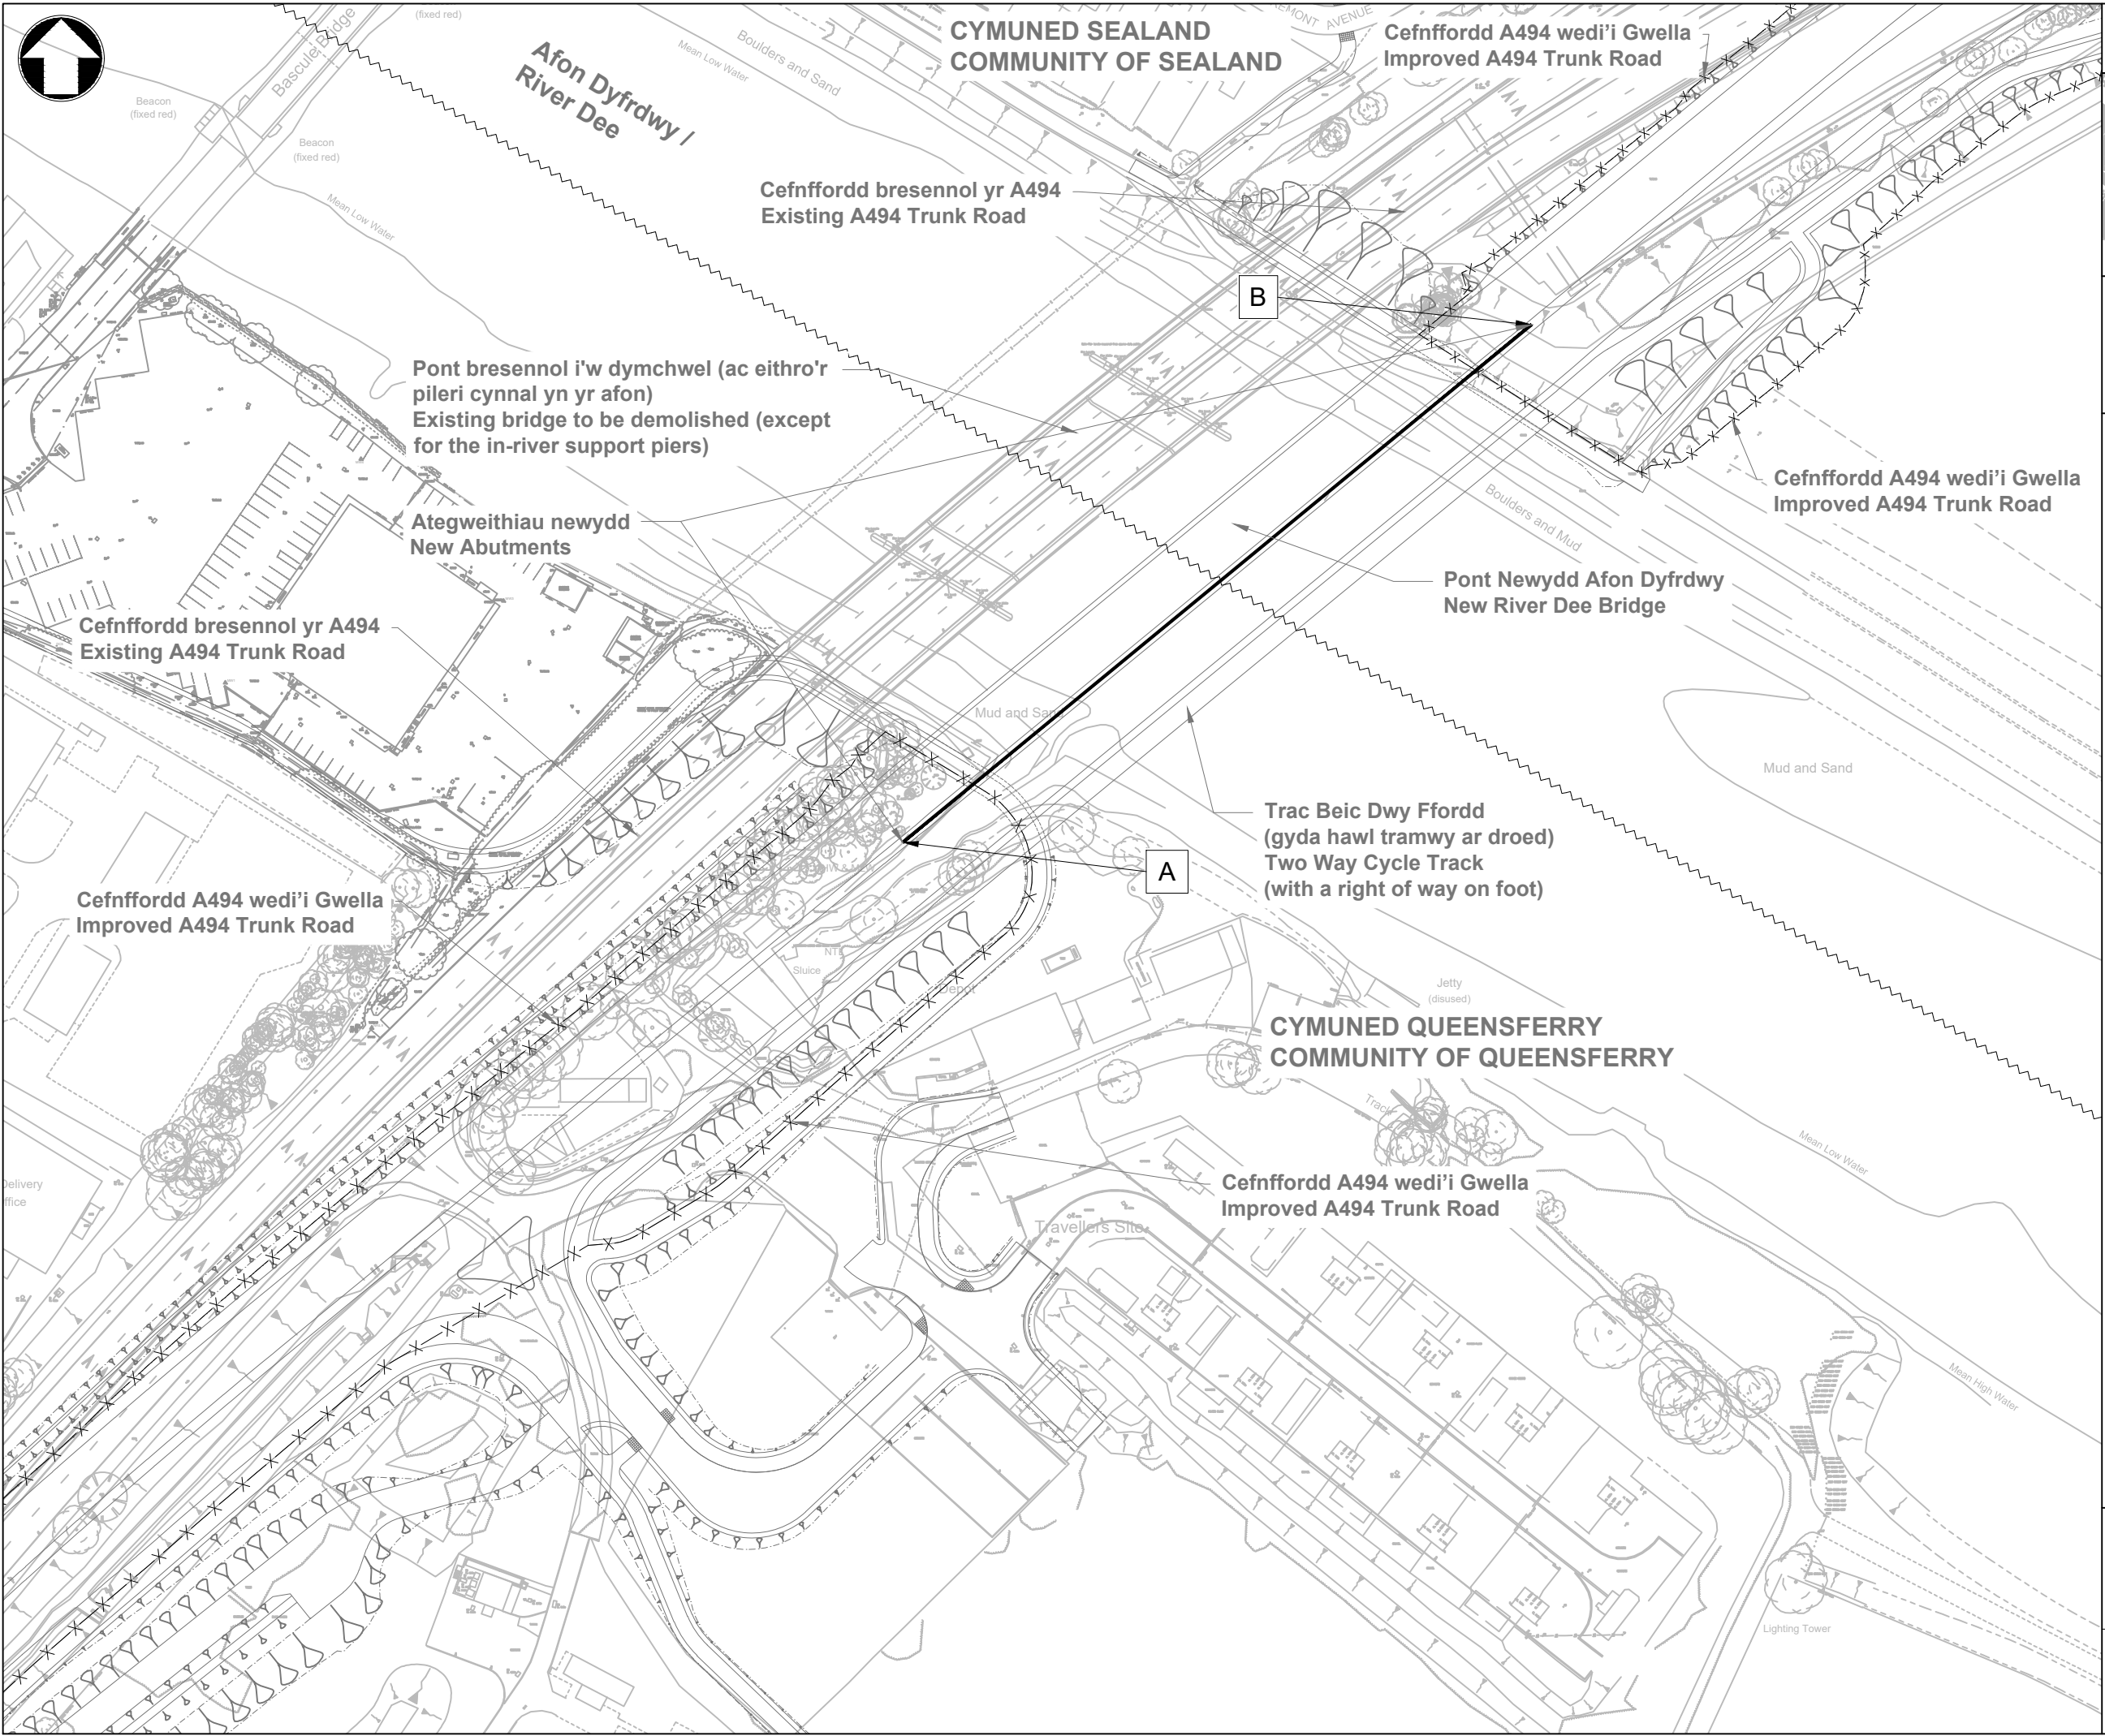

© Crown copyright and database right (2025)
Ordnance Survey AC0000808122