


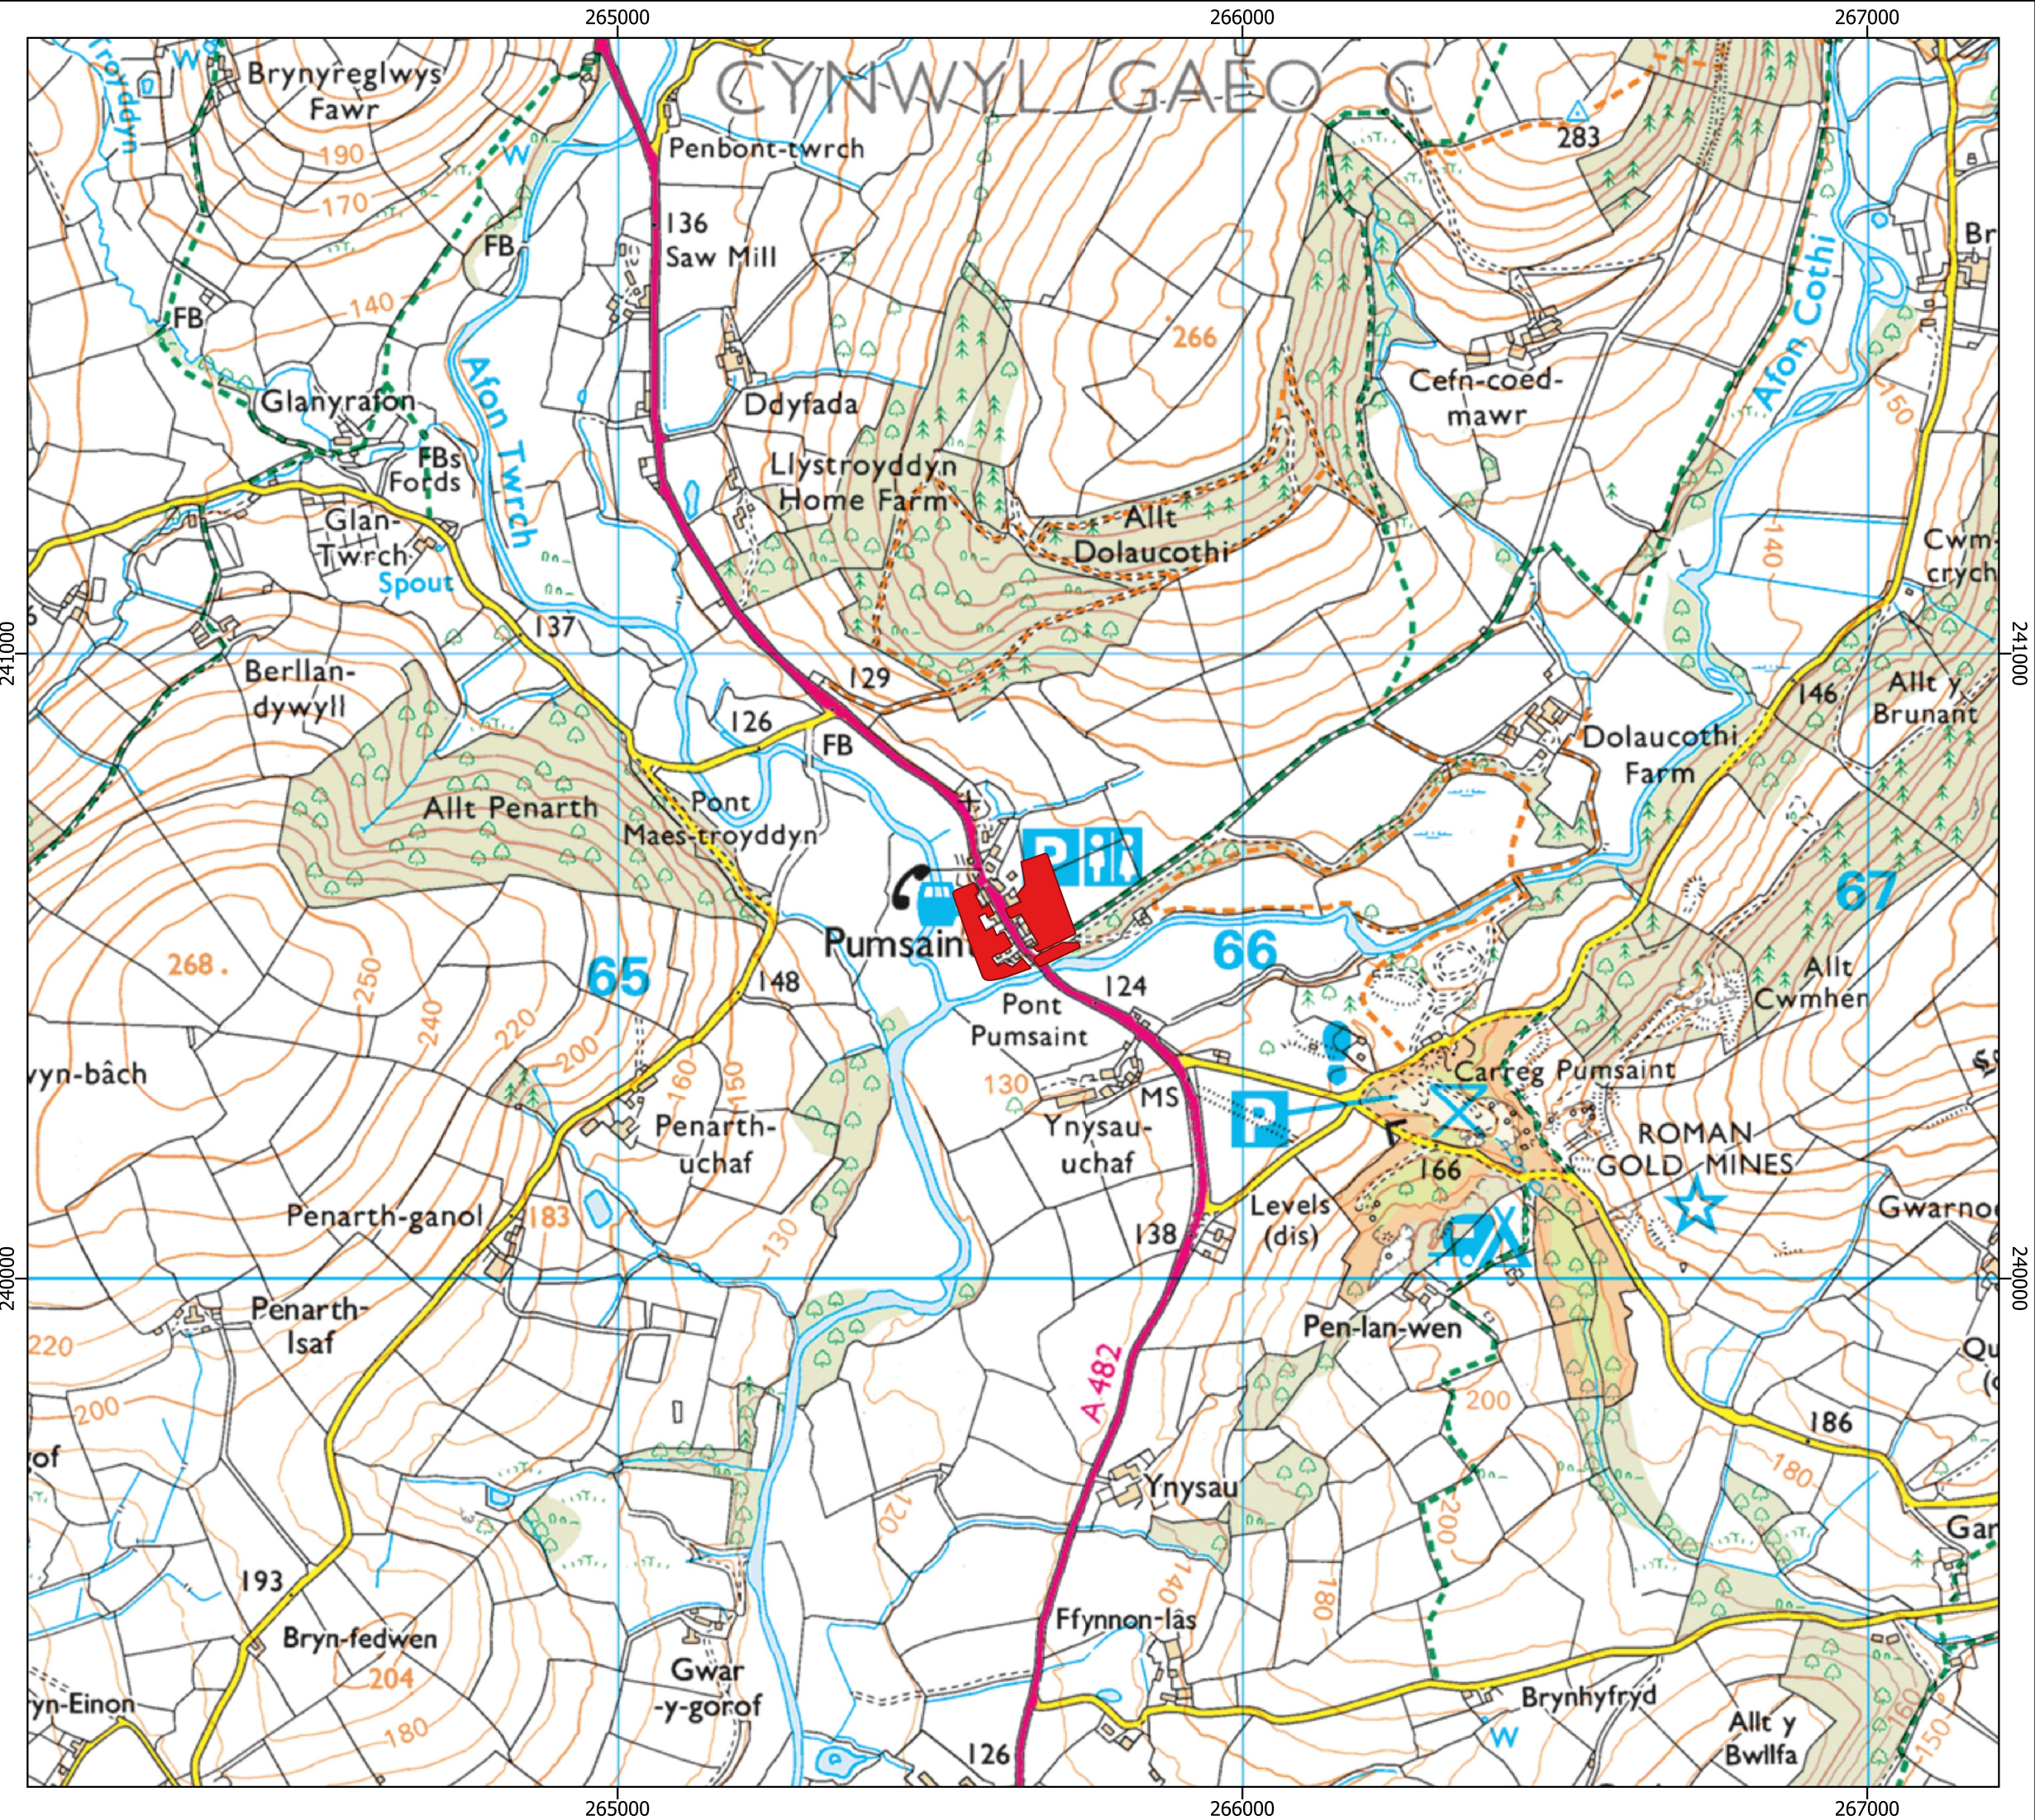

Legend

Pumsaint Roman Fort

0 100 200 m

1:10,000 at A3

Waun Maenllwyd Wind Energy Hub
Pumsaint Roman Fort Scheduled Monument
Consent Application Location Plan

Drawn by: LK

Date: 10/11/2023