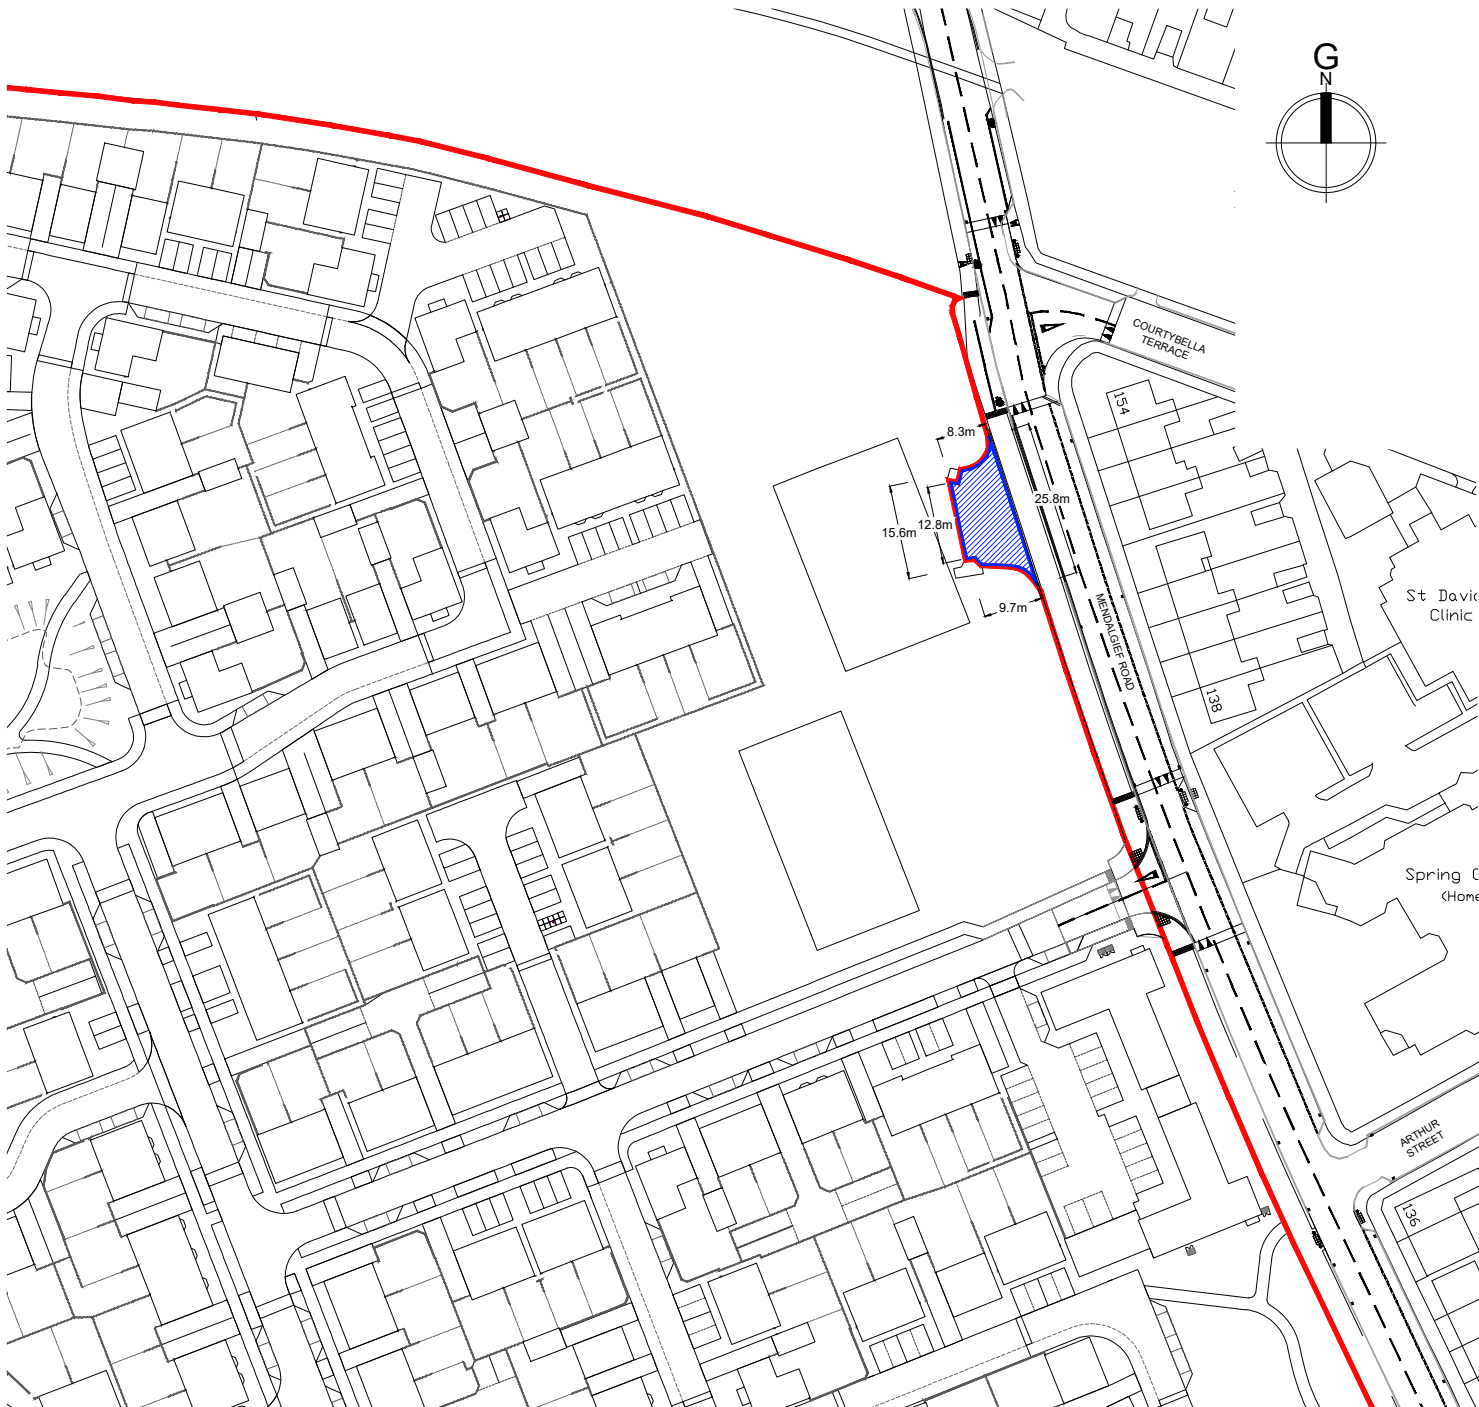


Allwedd Safle Site Key

-  Ffin y safle
Site Boundary
-  Priffordd yn cael ei chau
Highway to be stopped up

LLYWODRAETH CYMRU
WELSH GOVERNMENT
TRAFNIDIAETH / TRANSPORT

GORCHYMYN CAU PRIFFYRDD
(TIR A ELWID GYNT YN WEITHFEYDD WHITEHEAD,
MENDALGIEF ROAD, CASNEWYDD NP20 2NT) 202-

THE STOPPING UP OF HIGHWAYS
(LAND FORMERLY KNOWN AS WHITEHEAD WORKS,
MENDALGIEF ROAD, NEWPORT NP20 2NT) ORDER 202-

Deposited Plan/Y Plan a Adnewwyd
File No/ Rhif y Ffeil: qA2277700

B:	As built Mendalgief Road shown. Key revised.	23.07.25
A:	Drawing Updated to clients request.	27.02.25
Adolygu Revision	Disgrifiad Description	Dyddiad Date

Cleient / Client

Lovell

Teitl Swydd / Job Title

Whiteheads, Newport

Teitl Lluniadu / Drawing Title

Highway Stopping-Up Layout

Gogledd @ A3 Scale	Dyddiad Date	Tynnu Gan Drawn By
1:1250	Novemehr '24	HAL
Rhif Swydd Job No.	Rhif Arlunio Drawing No.	Adolygu Revision
1868	SOP-02	B

Graddfa Scale 1:500

