


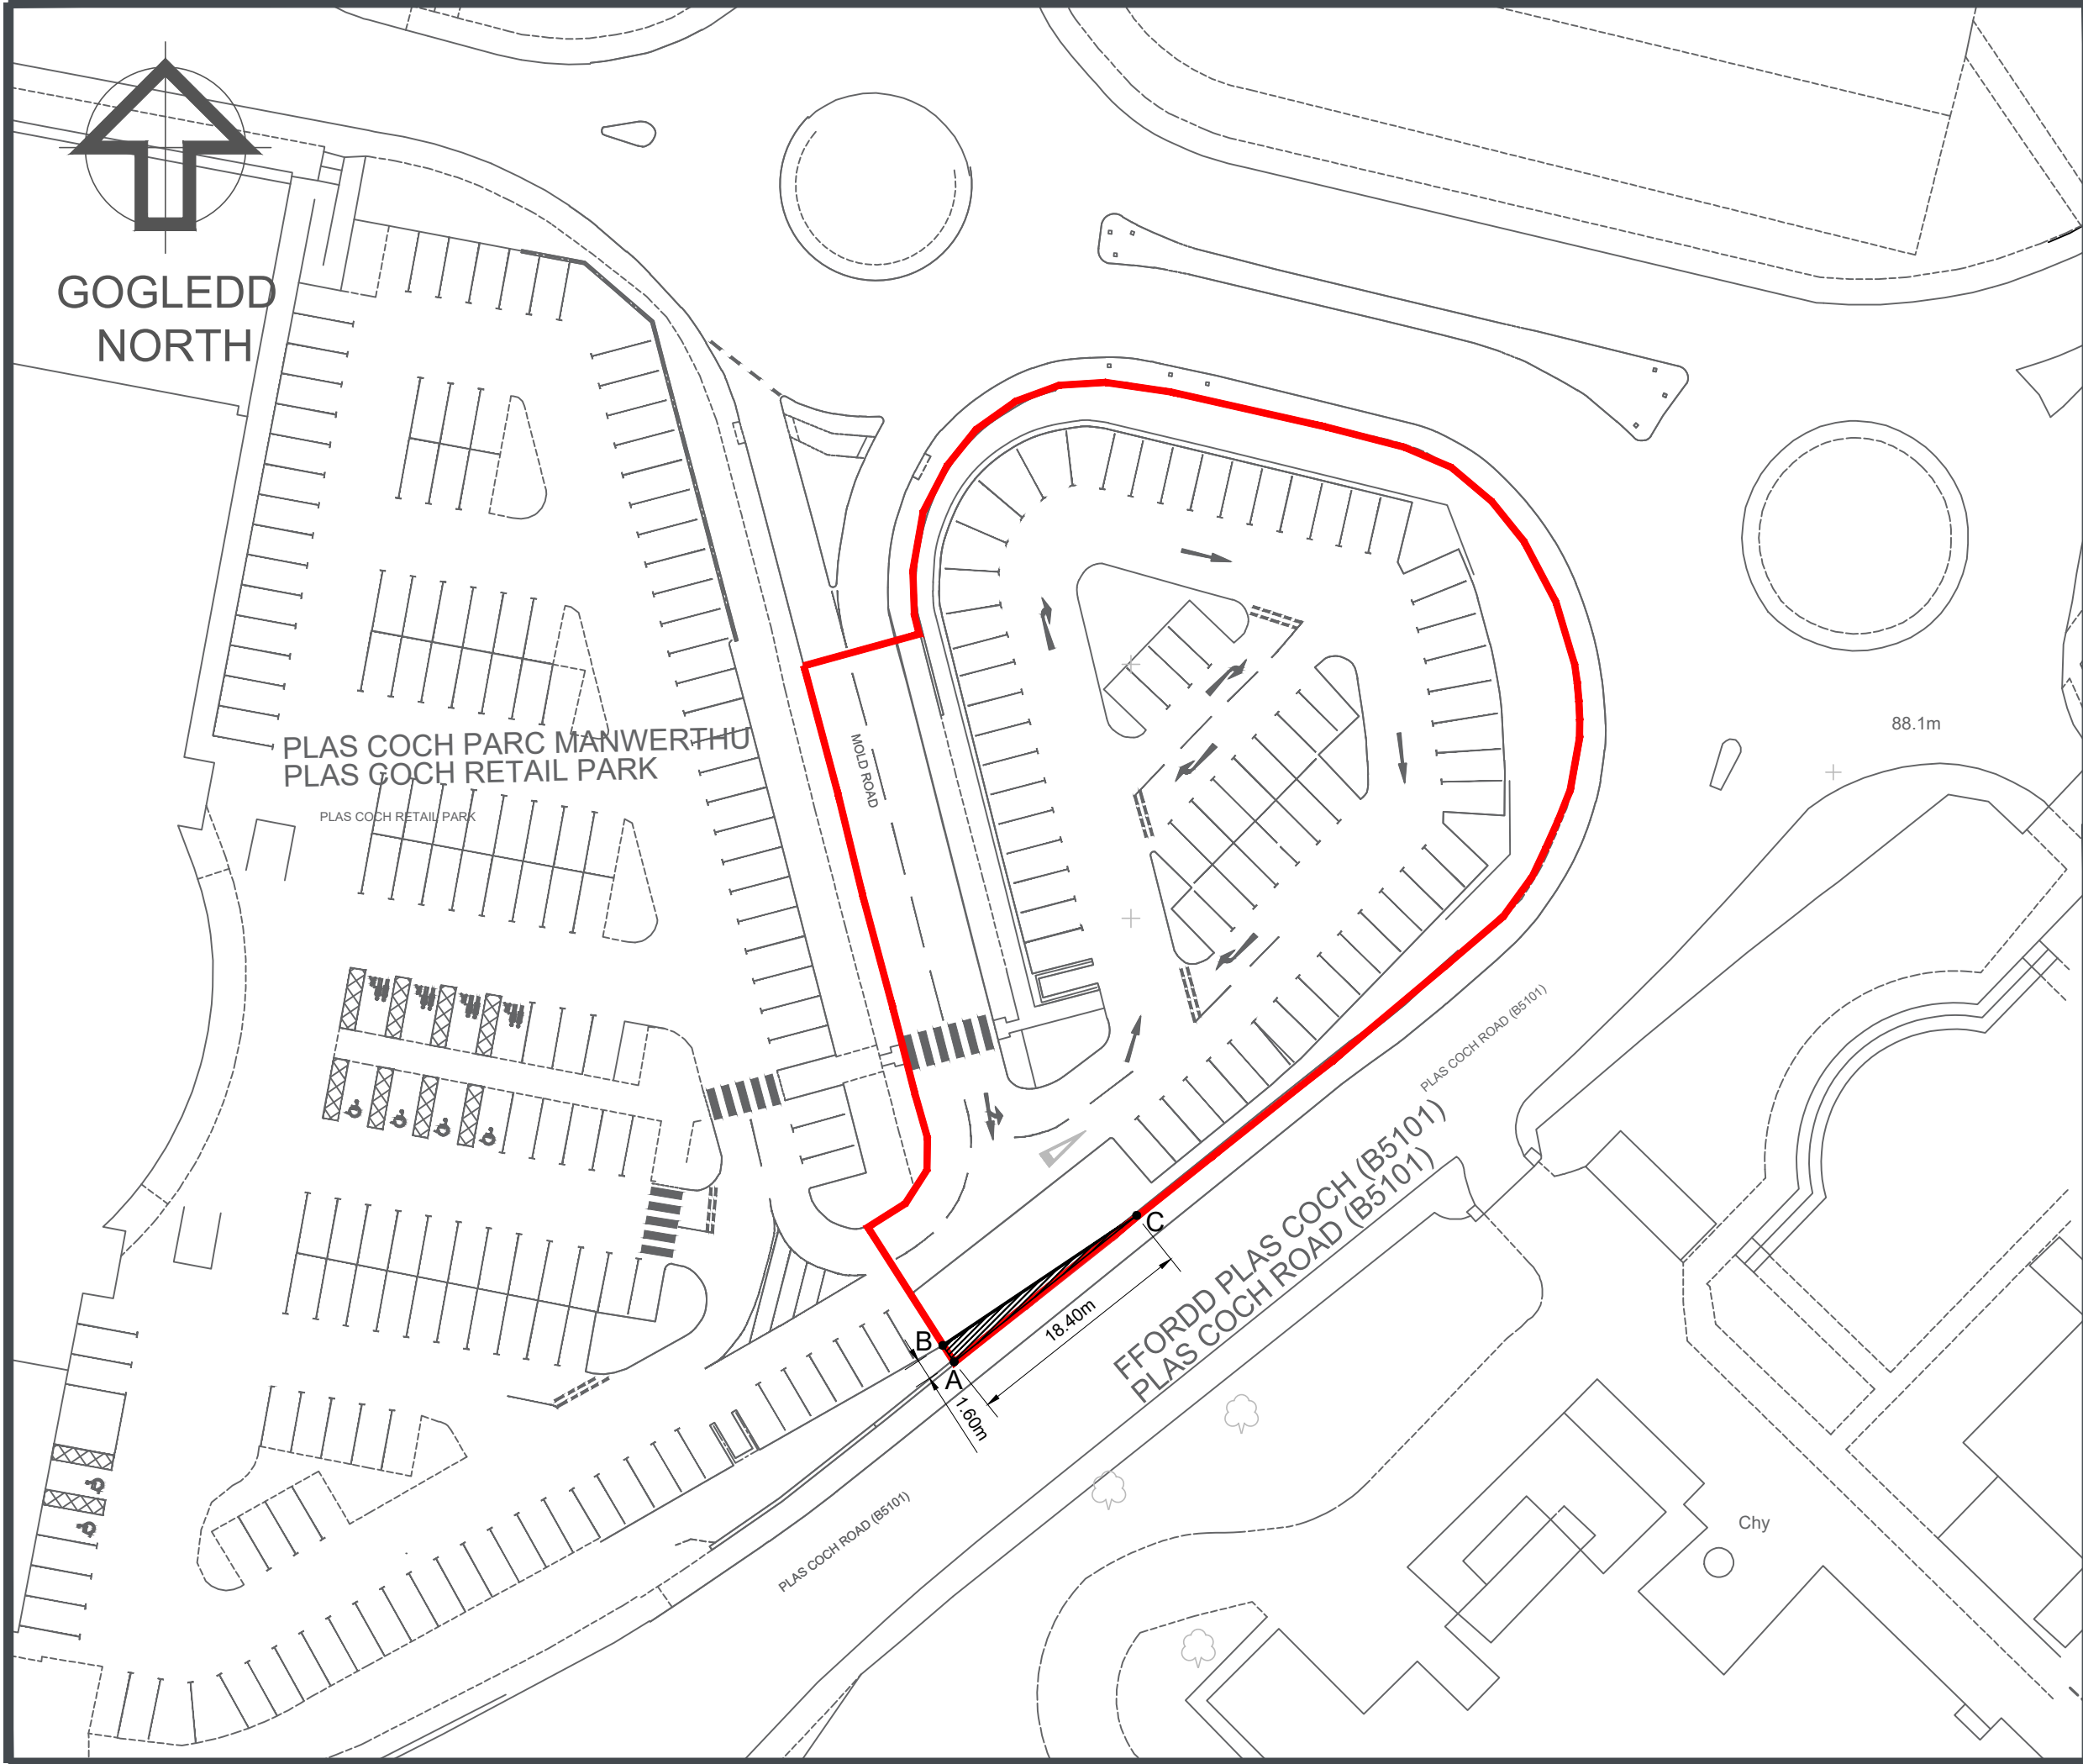

© Hawlfraint ADL Traffic & Highways Engineering Ltd
Copyright ADL Traffic & Highways Engineering Ltd
NODIADAU:
NOTES:

1. Peidiwch â defnyddio graddfa o'r lluniad hwn.

2. Dylid cadarnhau'r holl fanylion ar y safle.

3. Mae'r holl ddimensiynau mewn metrau oni bai eu bod wedi'u dangos yn wahanol.

1. Do not scale from this drawing

2. All details to be confirmed on site.

3. All dimensions are in meters unless shown otherwise.

Allwedd: / Key:

Priffordd i'w chau / Highway to be stopped up

Ffin y safle / Site Boundary

LLYWODRAETH CYMRU
WELSH GOVERNMENT
TRAFNIDIAETH / TRANSPORT

GORCHYMYN CAU PRIFFYRDD (TIR YM MAES PARCIO ARGOS,
PARC MANWERTHU PLAS COCH, FFORDD PLAS COCH, PLAS
COCH, WRECSAM LL11 2BW) 202-

THE STOPPING UP OF HIGHWAYS (LAND AT ARGOS CAR PARK,
PLAS COCH RETAIL PARK, PLAS COCH ROAD, PLAS COCH,
WREXHAM LL11 2BW) ORDER 202-

Deposited Plan/Y Plan a **Adnewydd**
File No/ Rhify Ffeil: qA2272720

Graddfa / Scale
1:500 (A3)