


SITE LOCATION PLAN
Scale 1:1250

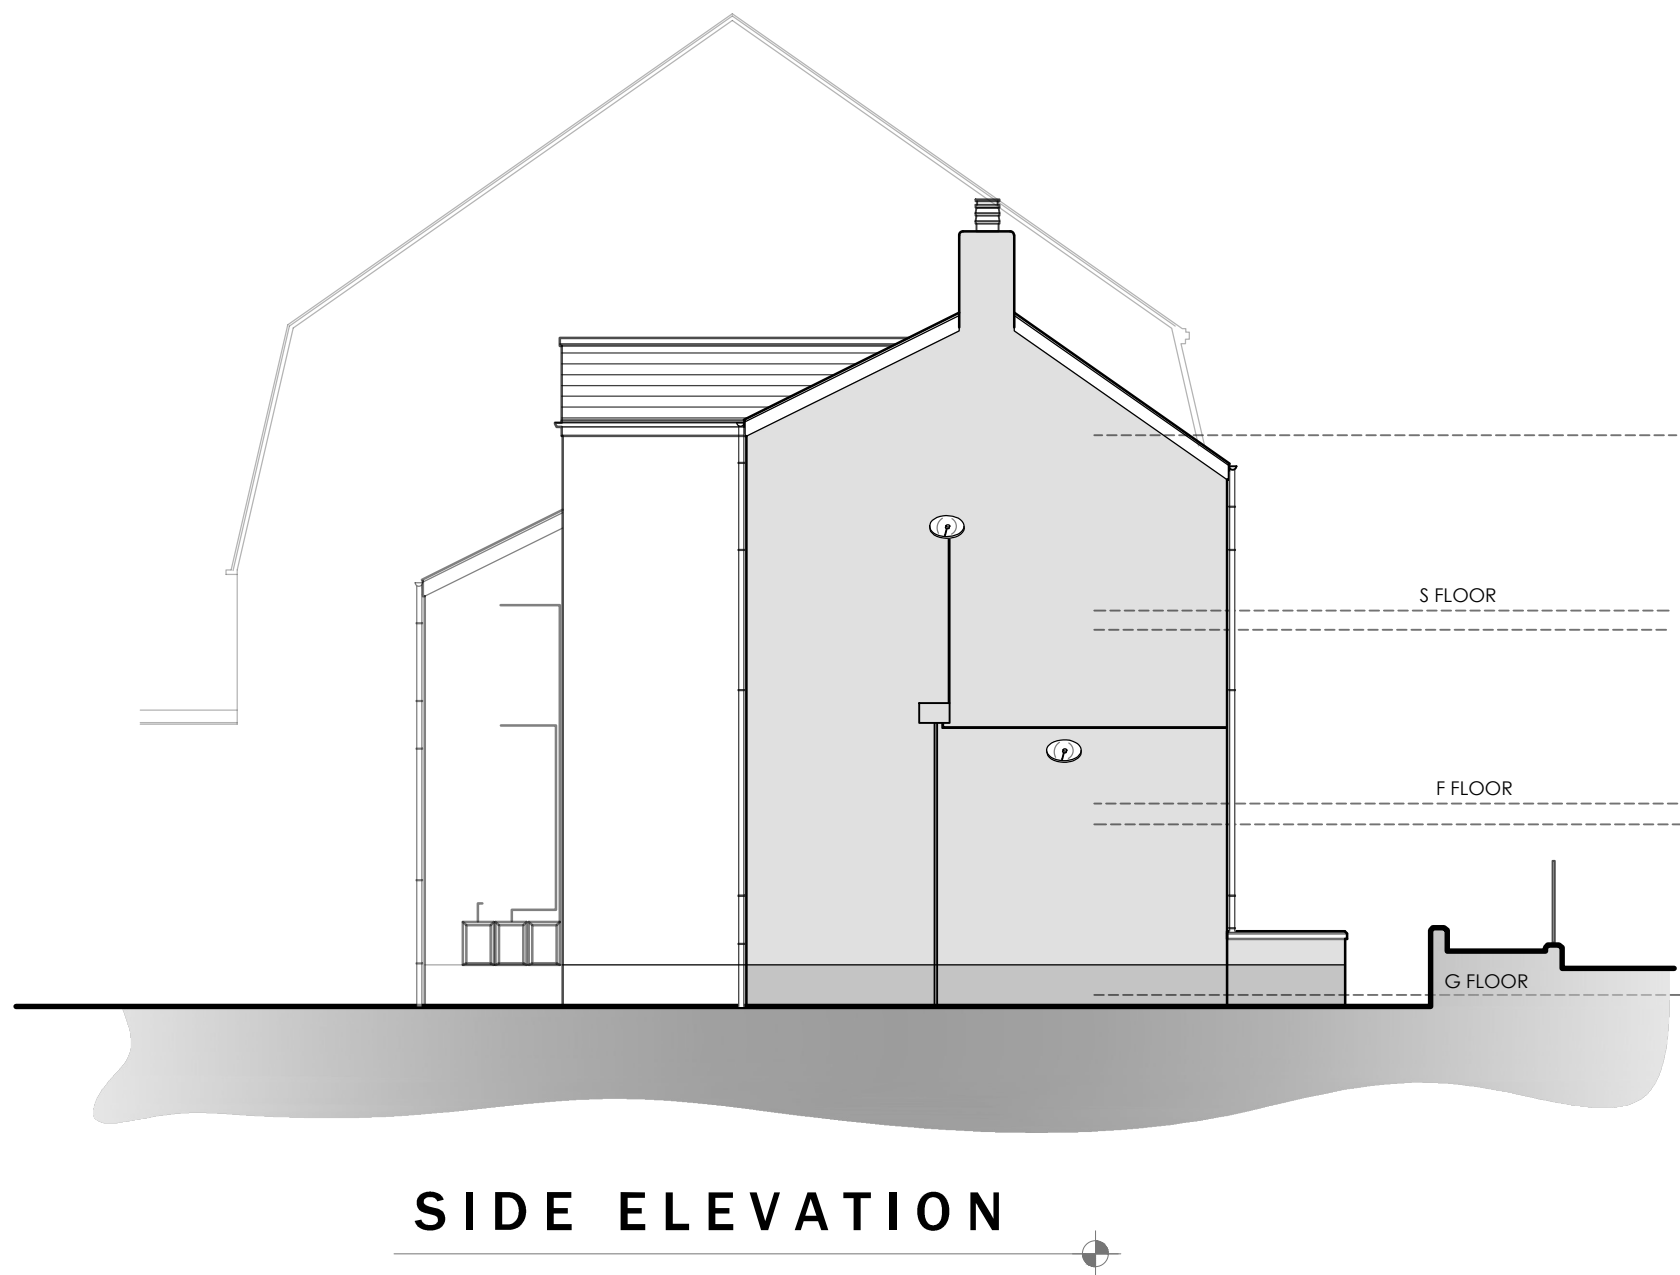

LAYOUT AS EXISTING

0 1000 2000 3000 4000 5000 mm
SCALE 1:100

Revisions

Drawing No	Revision	Scale	Date	Checked
LT2114.04.01	1:100 @ A1	Nov 21	KWL	
Drawing Title	Existing Plans + Elevations	Job Title	St Amnes, house, Chepstow	

Drawing Purpose
SURVEY