


P:\eur-mpfs-02_eur.rpsgroup.com\Projects\12780 Penrhyn Quarry, Bangor\Tech\Drawings\12780-0007-04.aprx - Layout A

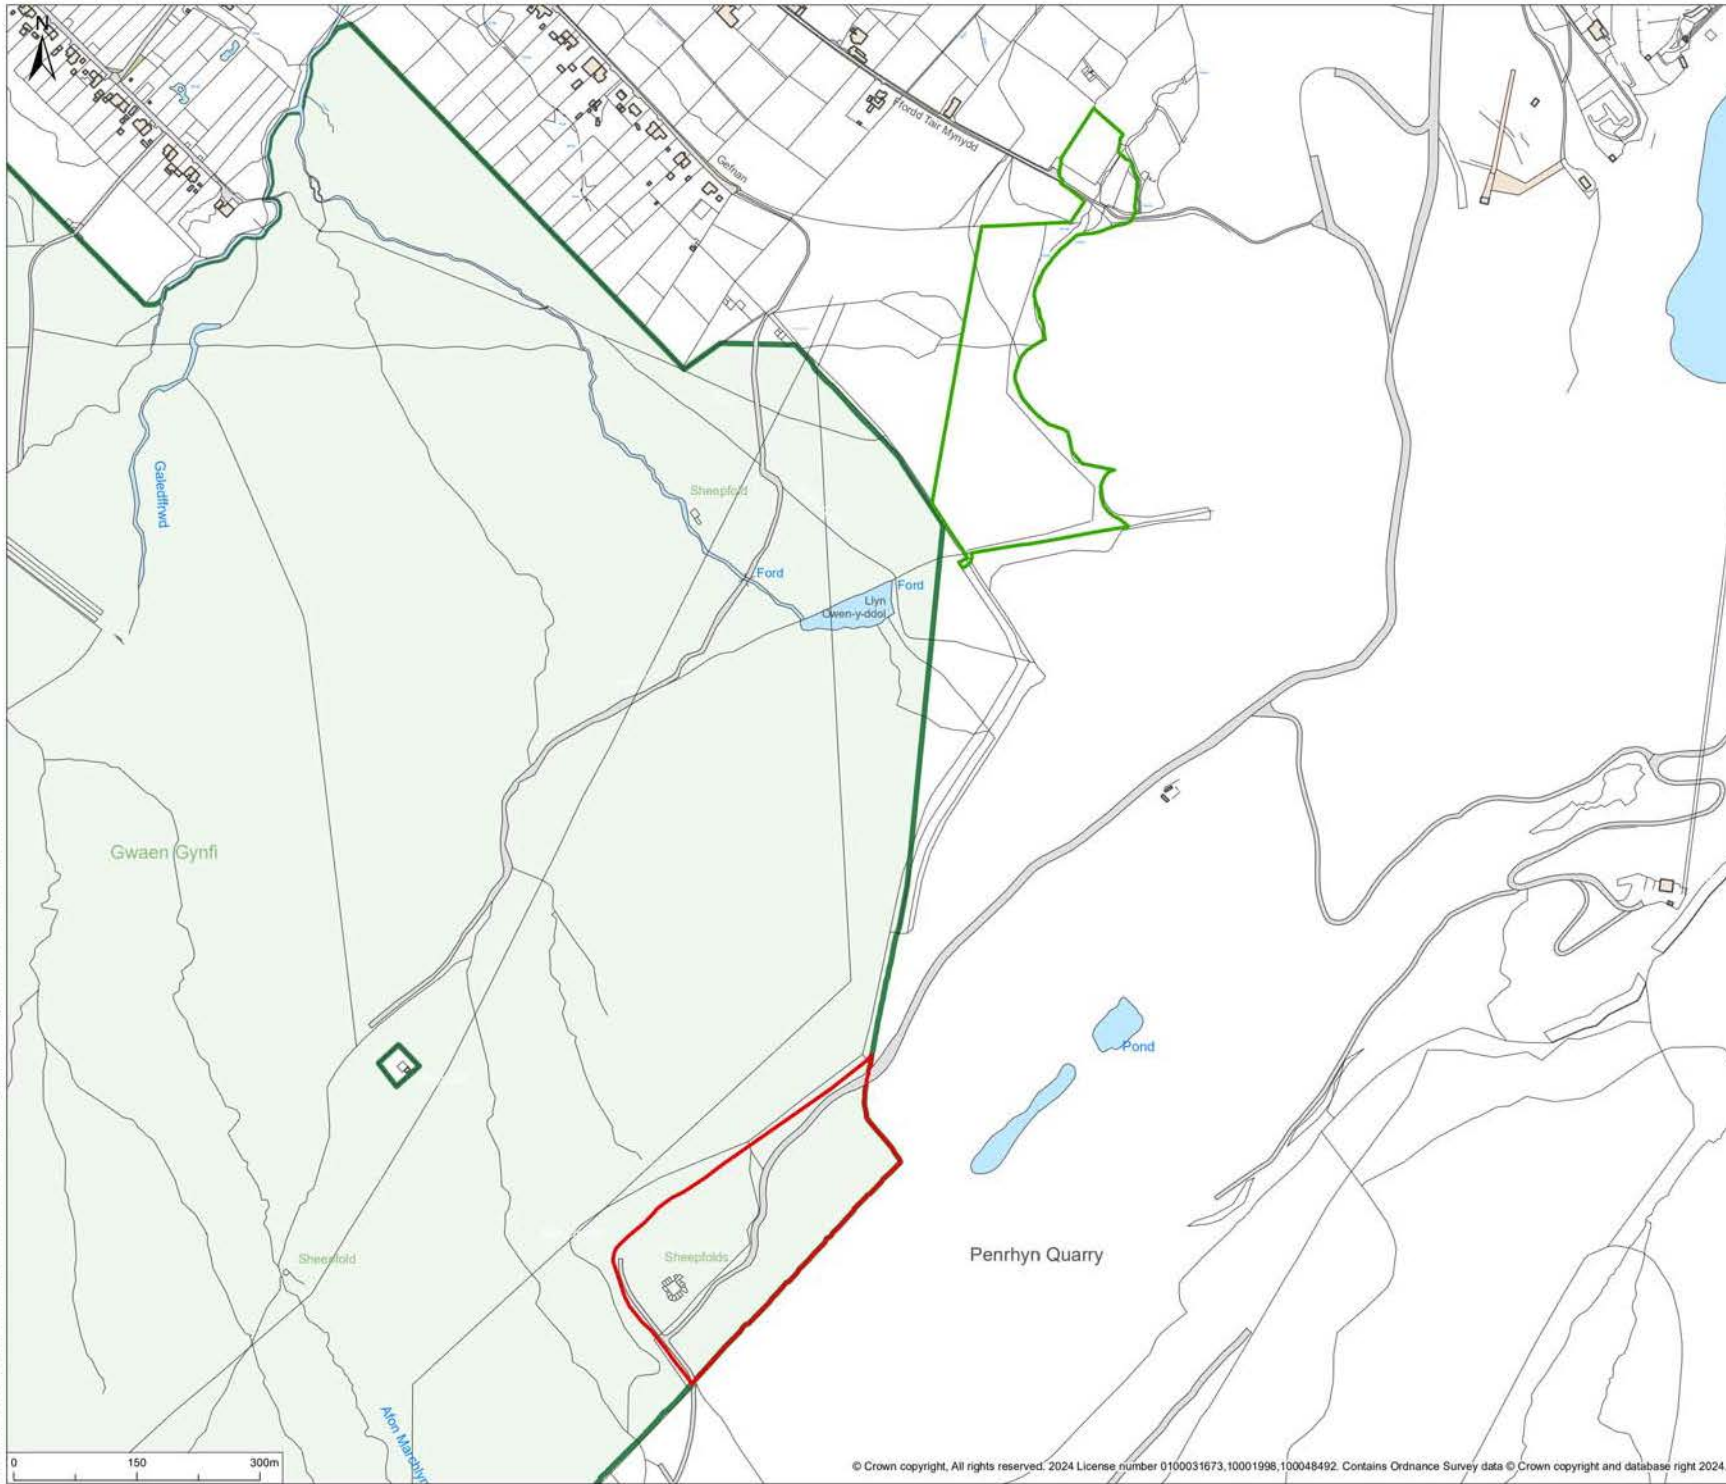

© 2024 RPS Group

Notes

1. This drawing has been prepared in accordance with the scope of RPS's appointment with its client and is subject to the terms and conditions of that appointment. RPS accepts no liability for any use of this document other than by its client and only for the purposes for which it was prepared and provided.
2. If received electronically it is the recipient's responsibility to print to correct scale. Only written dimensions should be used.

Legend


- Replacement Land
- Release Land
- Open Access - Registered Common Land

Release Land:

Area = 58520 square metres

Replacement Land:

Area = 58652 square metres

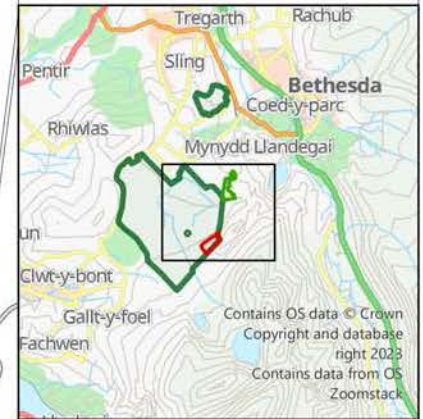

Rev	Description	By	CB	Date
-----	-------------	----	----	------



A TETRA TECH COMPANY

20 Western Avenue, Milton Park, Abingdon, Oxfordshire, OX14 4SH
T: +44(0)1235 821 888 E: rps@rpsgroup.com

Client -

Project Penrhyn Quarry, Bangor

Title Mynydd Llandegai Common Section
16 Application - Location Plan

Status FINAL Drawn By JM PM/Checked By JT

Project Number NP12780 Scale @ A3 1:6,500 Date Created JUL 2024

Figure Number 2a Rev -

rpsgroup.com