


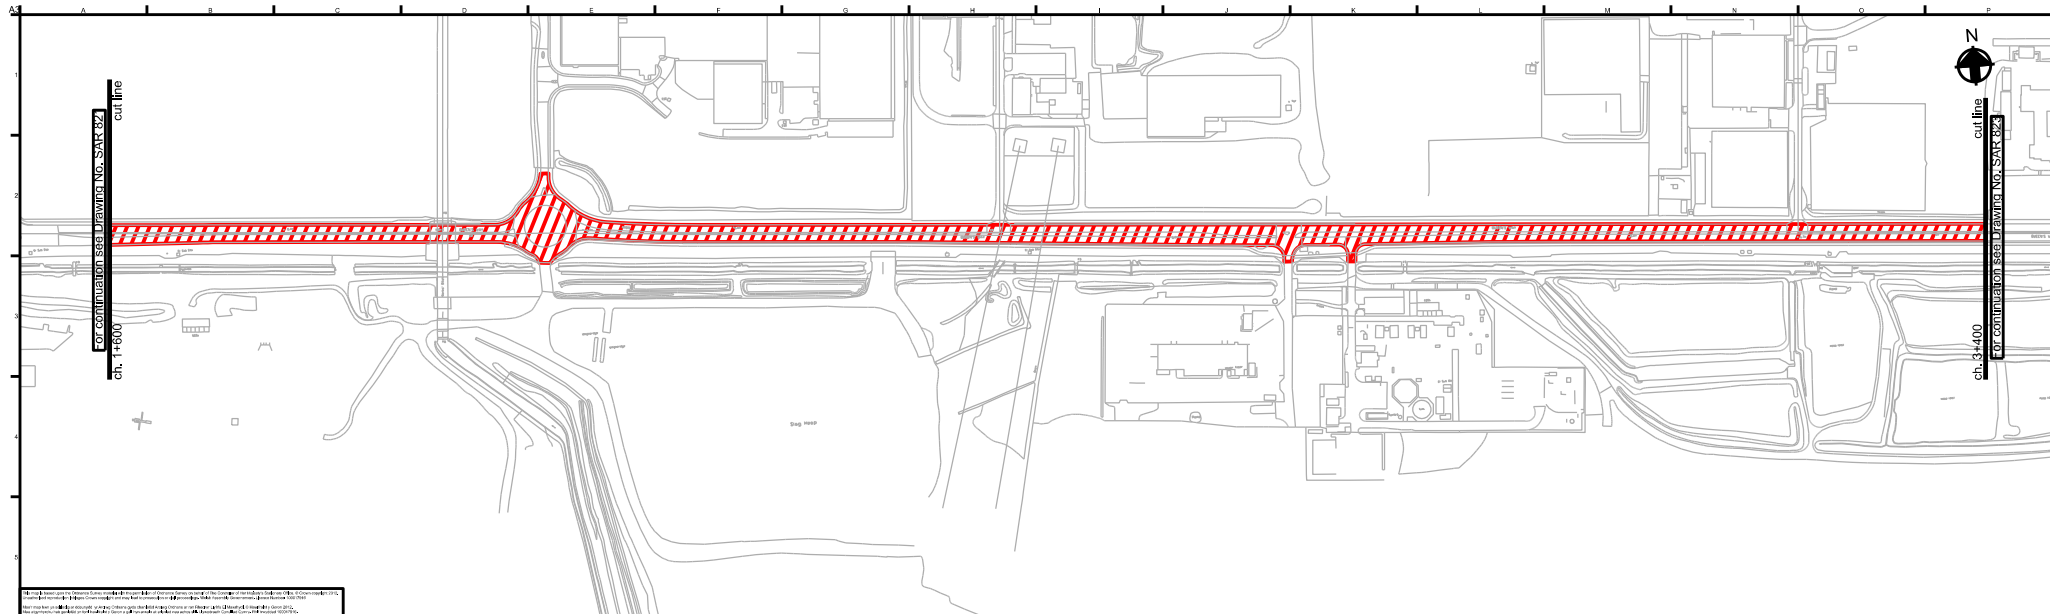

4 Parkhead St, Cardiff, Wales
Cardiff, CF10 4QP
T: +44(0)20 20412222 F: +44(0)20 20412227

Key:-

 24 Hour Clearway

X1	04/03/20	AK	AJ	AJ
Title Approved				
A0	29/05/13	LP	RS	RS
Issued for Approval				
Issue	Date	By	Check	Appd

Llywodraeth Cymru
Welsh Government

Transport
Department of Economy, Science and Transport
Welsh Government
Cardiff
CF10 1JQ

Trafford
Department of Economy, Science and Transport
Cardiff
CF10 1JQ

Job Title
M4 Magor to Castleton
Corridor Enhancement Measures
M4 Magwyr i Gas-bach
Mesurau Gwelinaur Coridor

Drawing Title
Steelworks Access Road
Clearway Order
Sheet 2 of 3

Scale of A3 1:2500

For Approval

Job No
117300-40

Drawing No
SAR_0822

Issue
X1