


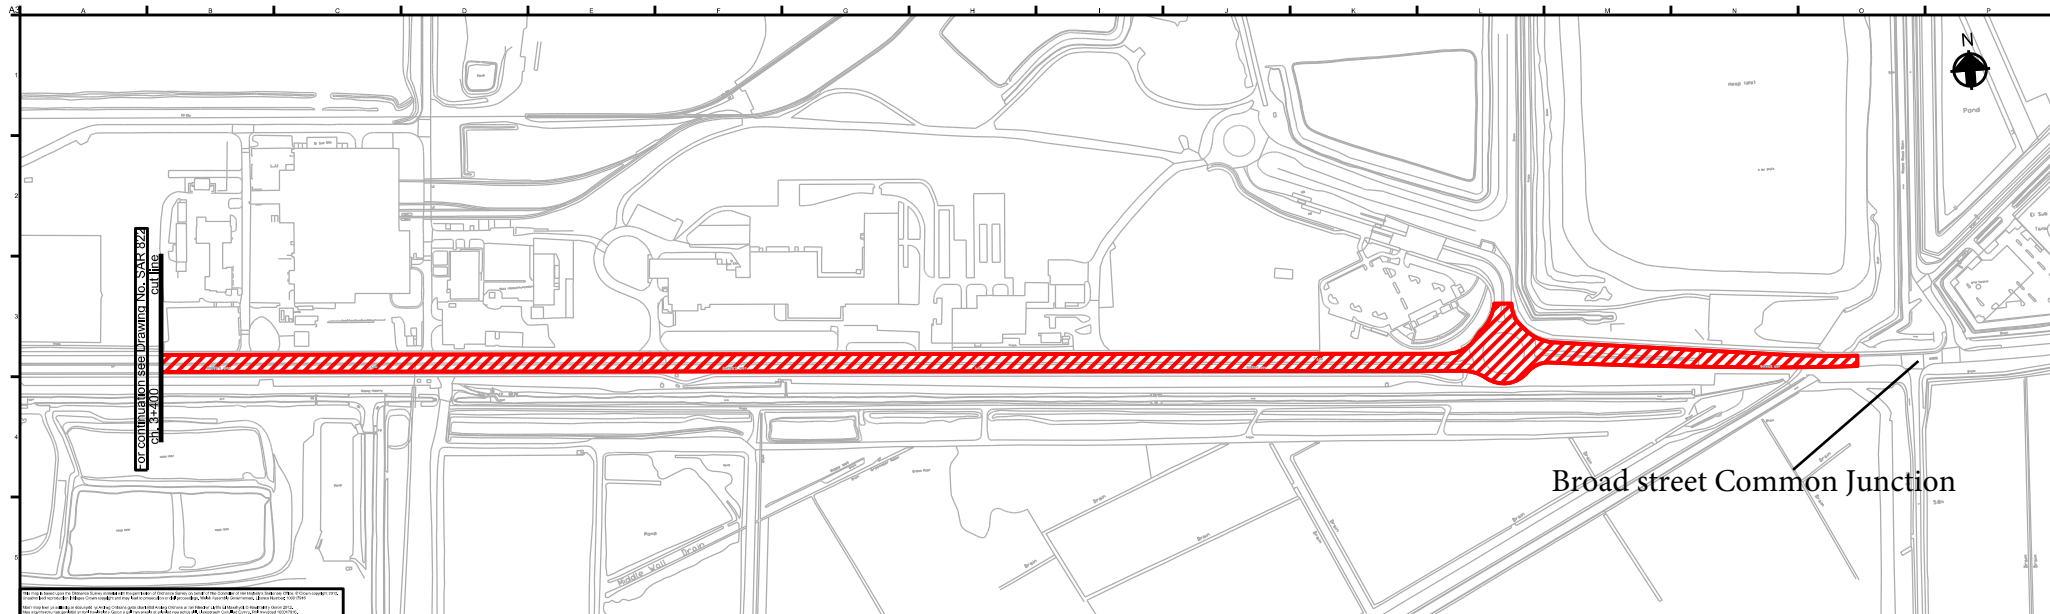

4 Ffordd St. Caeffwrdd
Cardiff, CF10 4EP
T: +44(0)9 204 7327 F: +44(0)9 204 7327

Key:-

 24 Hour Clearway

X1	040320	AK	AJ	AJ
Title Amended				
A0	290513	LP	RS	RS
Issued for Approval				
Issue	Date	By	Check	Appd

Llywodraeth Cymru
Welsh Government

Transport
Department of Planning, Transport and Transport
Welsh Government
Cardiff
CF10 1JG

Trafford
Department of Planning, Transport and Transport
Welsh Government
Cardiff
CF10 1JG

Job Title:
M4 Magor to Castleton
Corridor Enhancement Measures
M4 Magwyr i Gas-bach
Mesurau Gwelinau Coridor

Drawing Title:
Steelworks Access Road
Clearway Order
Sheet 3 of 3

Scale at A3: 1:2500	Sheet No:	Drawing No:	Issue
117300-40	SAR_0823	X1	

For Approval