


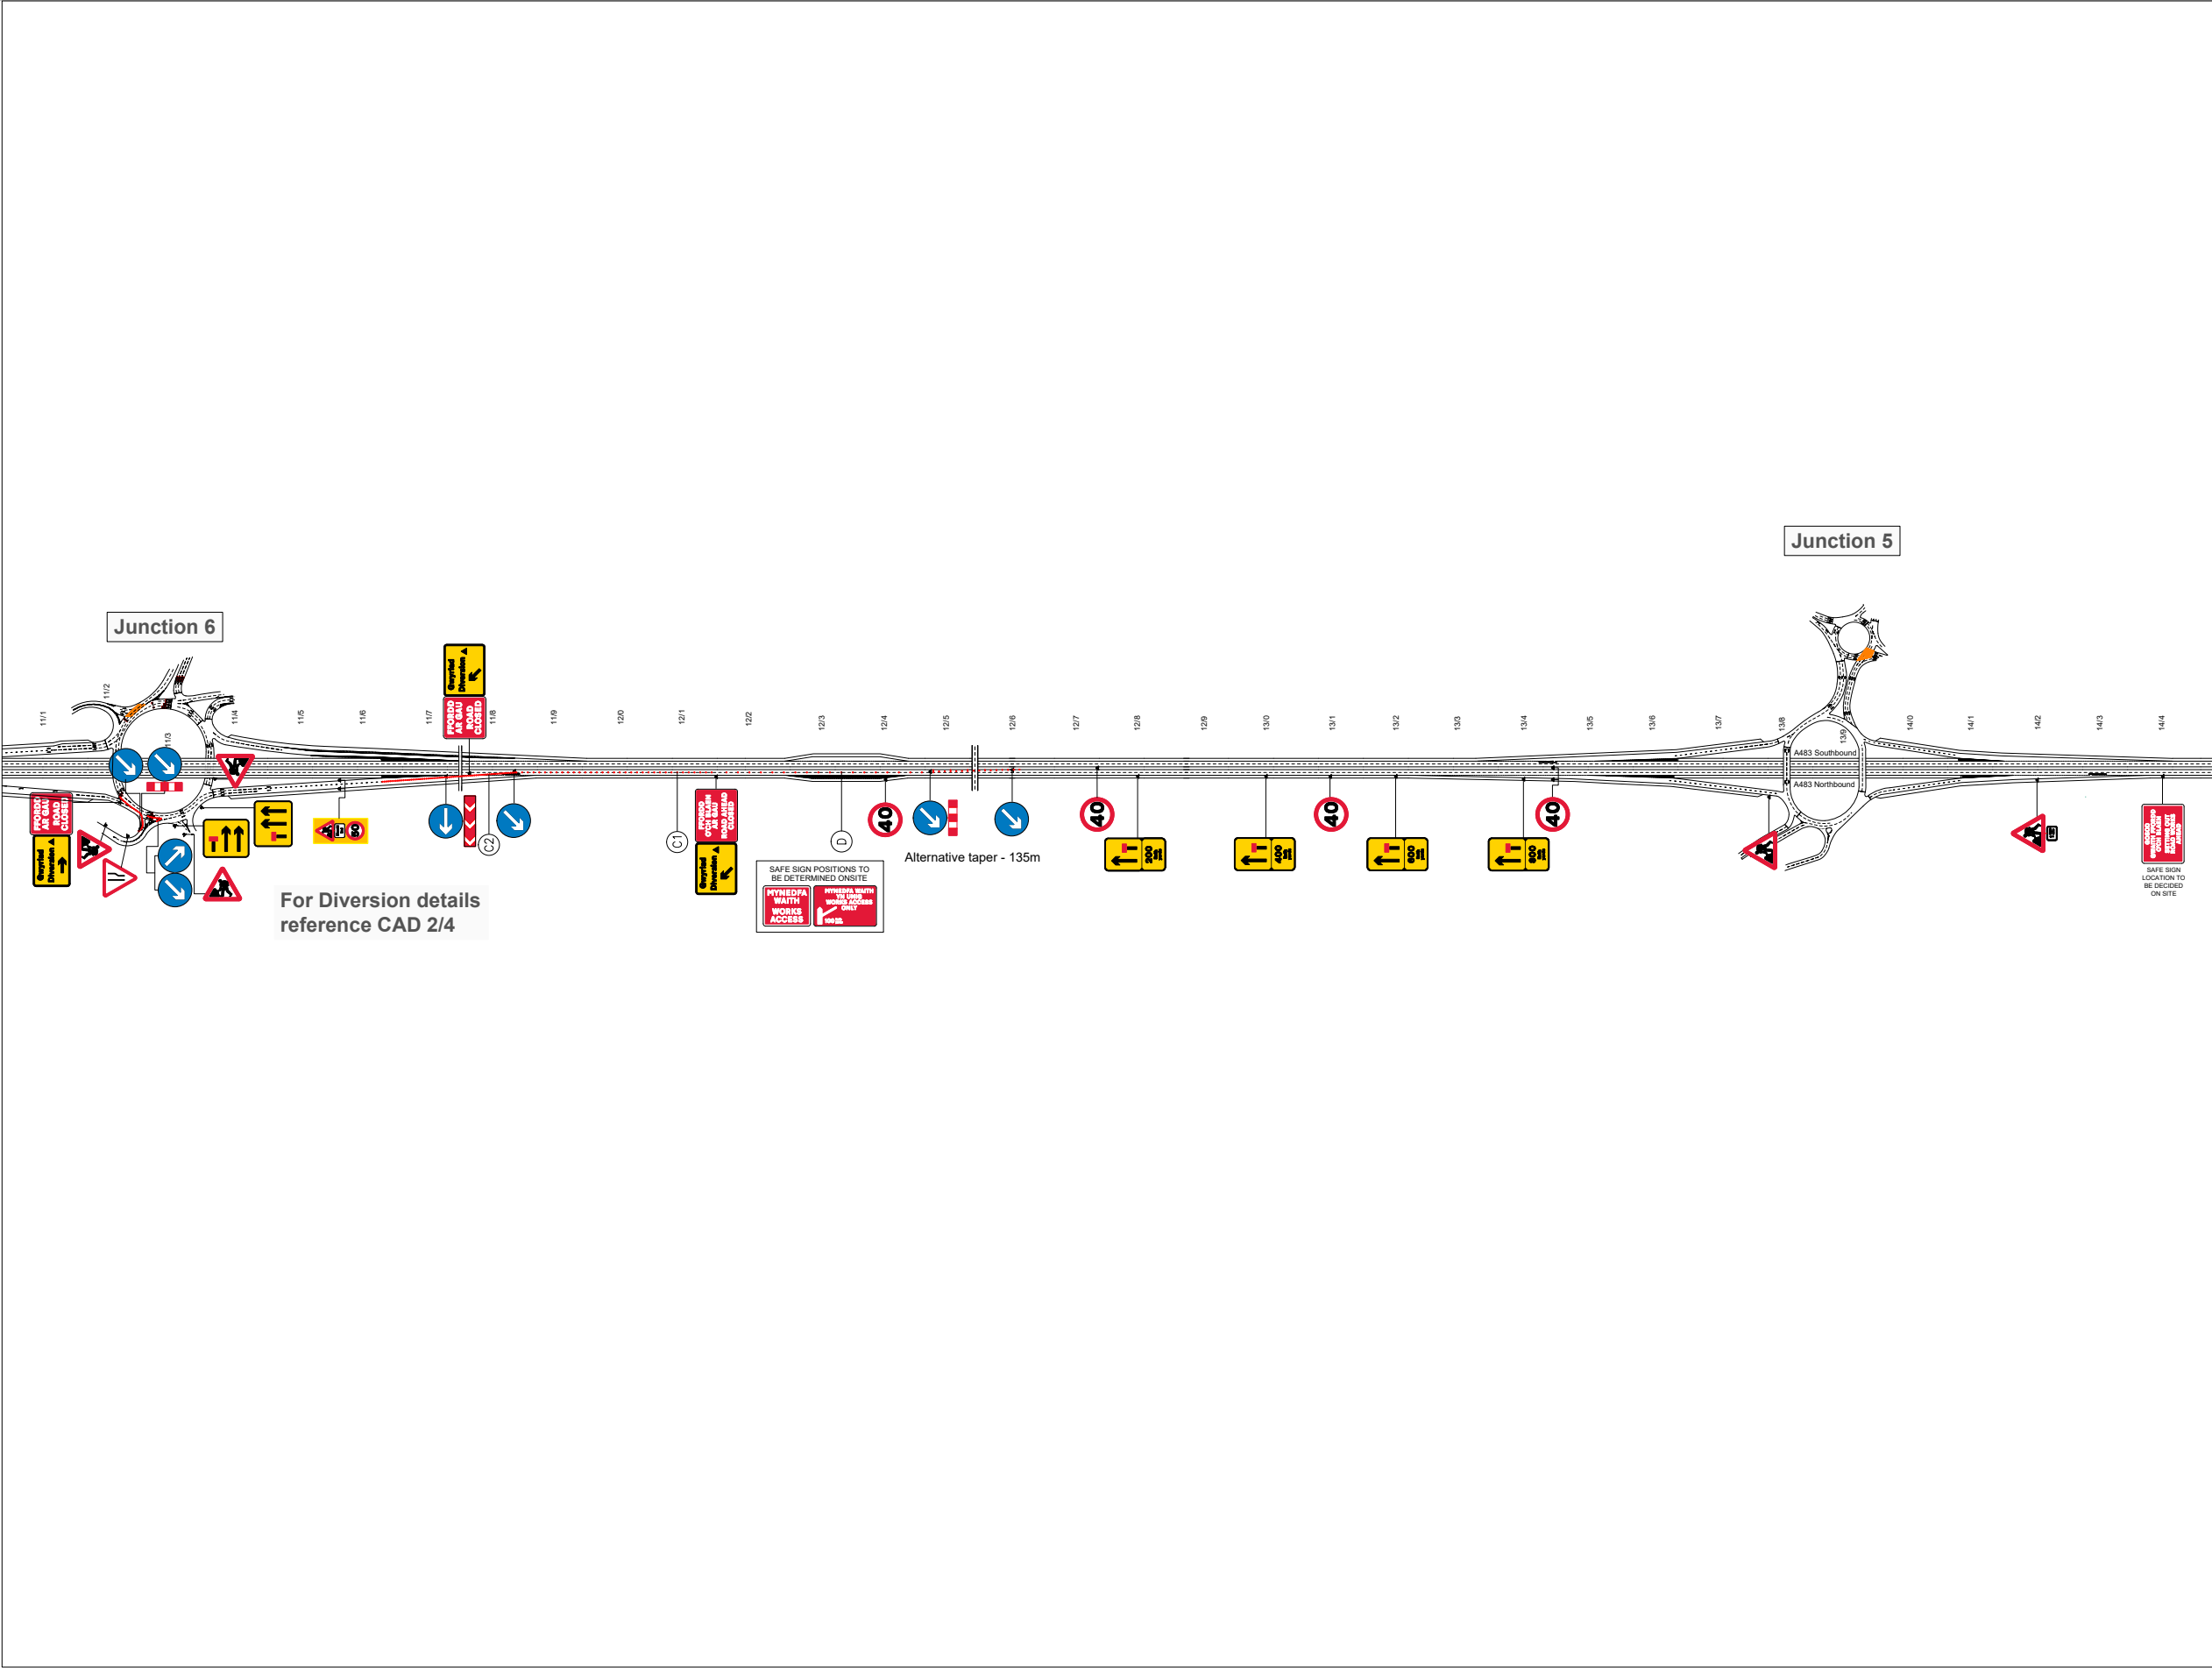

Required Kit	
Qty: 1 Ref: 13-9 Schedule 13 : Temporary Sign	
Qty: 5 Ref: 7001 Road works ahead	
Qty: 1 Ref: 572 Distance ahead to hazard	
Qty: 2 Ref: 670 Large - 40 mph maximum speed limit	
Qty: 1 Ref: 7202.1 Temporary lane availability	
Qty: 1 Ref: 7202.1 Temporary lane availability	
Qty: 3 Ref: 670 Small - 40 mph maximum speed limit	
Qty: 1 Ref: 7202.1 Temporary lane availability	
Qty: 1 Ref: 7202.1 Temporary lane availability	
Qty: 1 Ref: 7306 Route for works traffic ahead access only direction right	
Qty: 1 Ref: 7301 Works access	
Qty: 1 Ref: 7010.1 Nature of temporary hazard ahead - Road Ahead Closed	
Qty: 2 Ref: 13.9 Schedule 13-9: Temporary Information	
Qty: 4 Ref: 610 Keep left	
Qty: 2 Ref: 7105 Lane closure barrier	
Qty: 2 Ref: 7010.1 Nature of temporary hazard ahead - Road Closed	
Qty: 1 Ref: 606 Turn left	
Qty: 1 Ref: 7104 Sharp deviation left of route at road works	
Qty: 2 Ref: 7202.1 Temporary lane availability	
Qty: 1 Ref: 517 Road narrows on one side only ahead - left	
Qty: 3 Ref: 610 Keep right	
Qty: 1 Ref: 13.9 Schedule 13-9: Temporary Information	

Quantum Traffic Management

www.quantumtm.co.uk

+44 (0) 01978280144

Drn:

Chk:

App:

Date: 19/06/26

Site Location
A483, J6 - J7 Northbound

Drawing: Traffic management arrangement for High Speed Road Closure Northbound

CAD 1 of 4

Drawing No: QTM-PV-WC-5218

CONE-11

Scale: N.T.S

DETAIL C1 (C)

Single/Dual carriageway 40mph or less - 450mm traffic cones. Single/Dual carriageway 50mph or more - 750mm traffic cones.

Notes: 1) During darkness, warning lights to BS EN 12352:2006 should be provided in accordance with Table A1.3 (Appendix 1). 2) For relaxation to Detail C1 see Table A1.3 (Appendix 1).

DETAIL C2 (C2)

Single carriageway 40mph or less - 450mm traffic cones. Single/Dual carriageway 50mph or more - 750mm traffic cones.

Notes: 1) During darkness, warning lights to BS EN 12352:2006 should be provided in accordance with Table A1.3.

DETAIL E1 (E)

Prescribed road marking to Diagram 1012.1 (retroreflective) in material complying with BS EN 1730

Running lane(s)

AP 50mph or 60mph - 750mm traffic cones, spacing 3m, relaxation 5m, or temporary vehicle safety barrier. Motorways and NSL dual with hard shoulders - 750mm traffic cones, spacing 1.5m, relaxation 3m, or temporary vehicle safety barrier.

Notes: 1) During darkness, warning lights to BS EN 12352:2006 should be provided in accordance with Table A1.3 (Appendix 1). 2) Detail D applies only to relaxation cases.

See note 5 Appendix A1.3

All speed triggers and repeaters to be covered in site.

DETAIL D (D)

Single/Dual carriageway 40mph or less - 450mm traffic cones. Single/Dual carriageway 50mph or more - 750mm traffic cones.

Notes: 1) During darkness, warning lights to BS EN 12352:2006 should be provided in accordance with Table A1.3 (Appendix 1). 2) Detail D applies only to relaxation cases.

Road Closed Area

1m Cones

Signs