
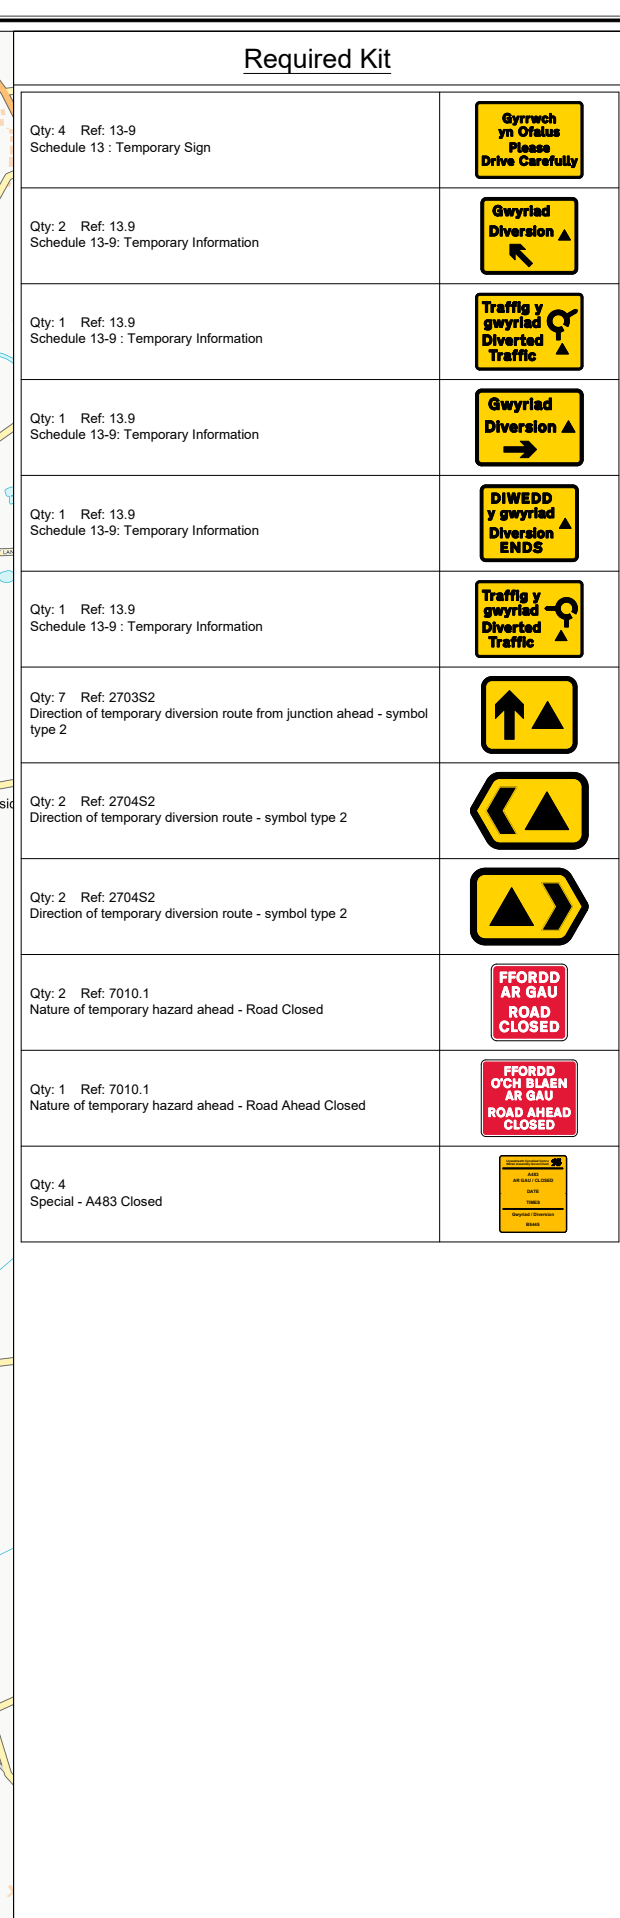
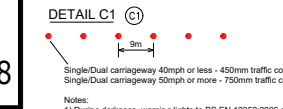
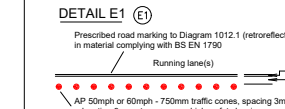


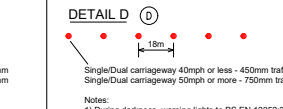

Quantum Traffic Management www.quantumtm.co.uk +44 (0) 01978280144 	Drn:		 Site Location A483, J6 - J7 Northbound	Drawing: Traffic management arrangement for High Speed Road Closure Northbound CAD 2 of 4	Drawing No: QTM-PV-WC-5218 CONE-11 Scale: N.T.S	 DETAIL C1 (C) Single/Dual carriageway 40mph or less - 450mm traffic cones. Single/Dual carriageway 50mph or more - 750mm traffic cones. Notes: 1) During darkness, warning lights to BS EN 12352:2006 should be provided in accordance with Table A1.3 (Appendix 1). 2) For relaxation to Detail C1 see Table A1.3 (Appendix 1). DETAIL C2 (C) Single carriageway 40mph or less - 450mm traffic cones. Single/Dual carriageway 50mph or more - 750mm traffic cones. Notes: 1) During darkness, warning lights to BS EN 12352:2006 should be provided in accordance with Table A1.3 (Appendix 1). 2) On motorway and NSL, dual with hard shoulders, 1m cones will be required for both standard and relaxation works for lead tapers and the facing wall of line changes.	 DETAIL E1 (E) Prescribed road marking to Diagram 1012.1 (retroreflective) in material complying with BS EN 1790 Running lane(s) 100mm 500mm Notes: 1) During darkness, warning lights to BS EN 12352:2006 should be provided in accordance with Table A1.3 (Appendix 1). 2) Detail D applies only to relaxation cases. See note 5 Appendix A1.3 All speed triggers and repeaters to be covered in site.	 DETAIL D (D) Single/Dual carriageway 40mph or less - 450mm traffic cones. Single/Dual carriageway 50mph or more - 750mm traffic cones. Notes: 1) During darkness, warning lights to BS EN 12352:2006 should be provided in accordance with Table A1.3 (Appendix 1). 2) Detail D applies only to relaxation cases.  Road Closed Area  1m Cones  Signs
	Chk:							
	App:							
	Date:	19/06/26						