


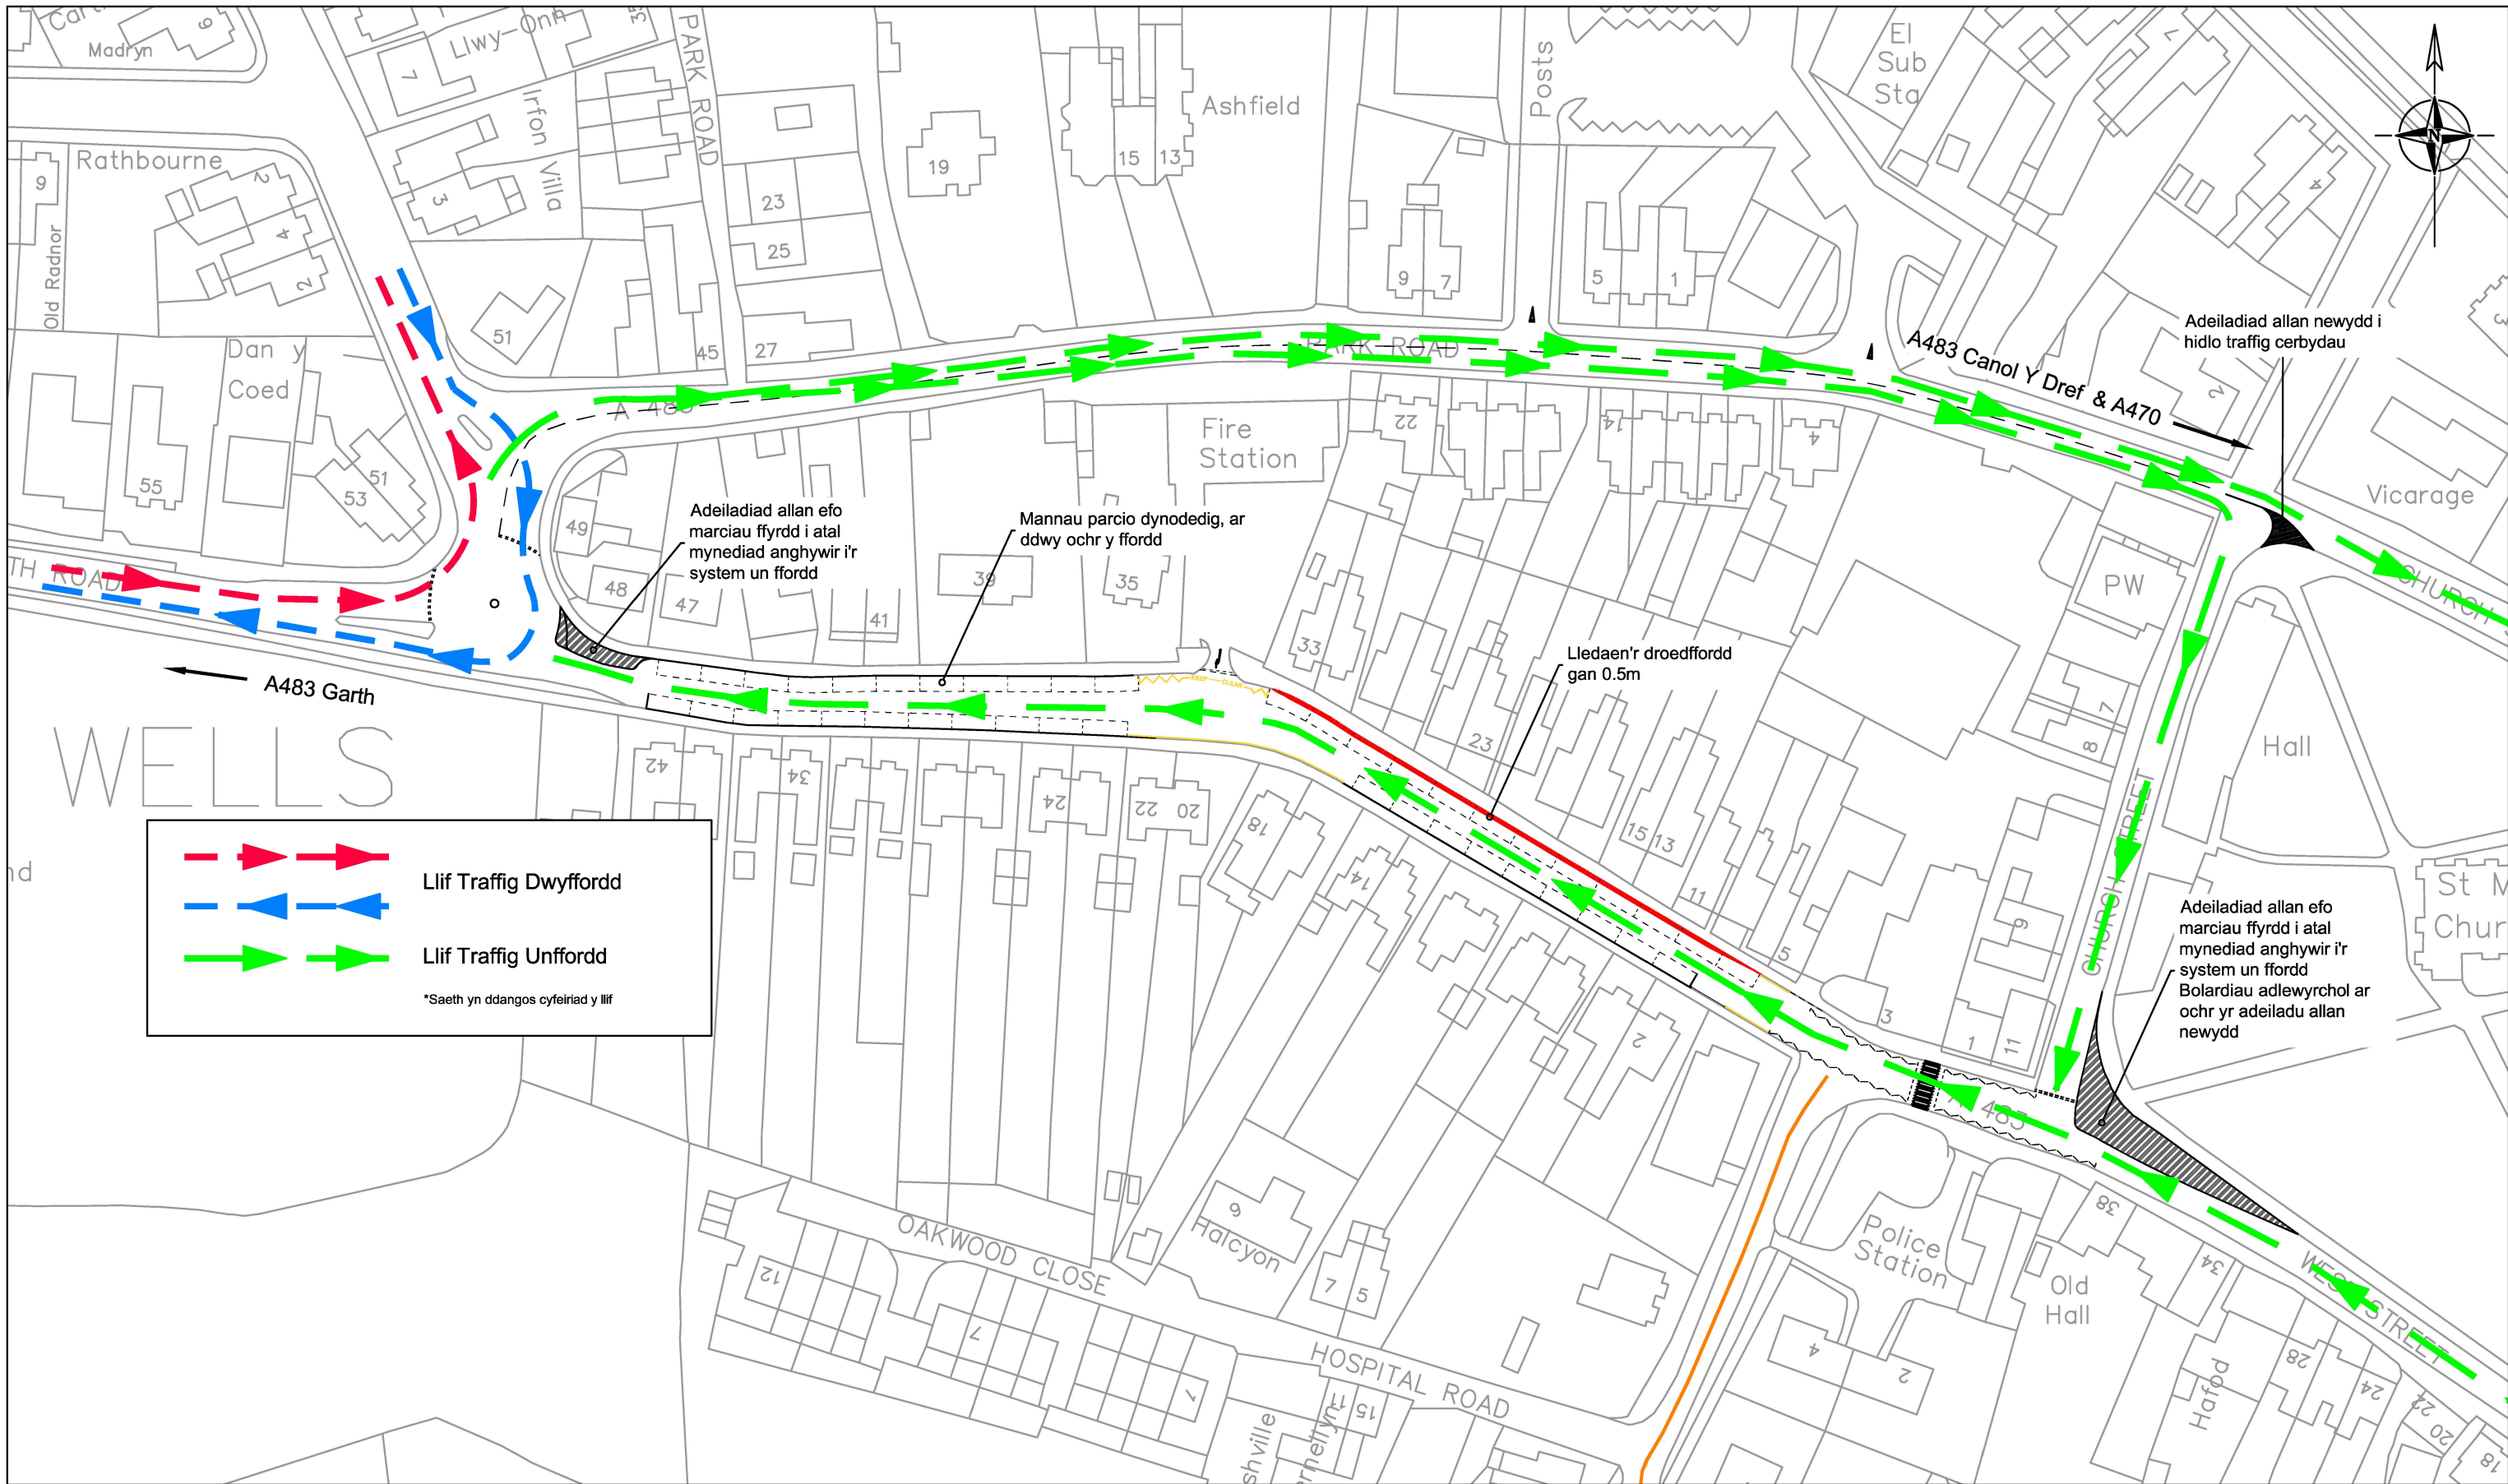



Llywodraeth Cymru
Welsh Government



Powys

GDP Rheolwr Gorllewyn: Steve Hallows CEng MICE
01545 572513 hpw@ceredigion.gov.uk
Gorllewin: Penmorfa, Aberaeron, Ceredigion, SA46 0PA

GDP Rheolwr Dwyrain: Gareth Price CEng CEnv MICE
0845 607 6060 ts.helpdesk@powys.gov.uk
Gogledd: Kirkhamfield Depot, Pool Road, Newtown, Powys, SY16 3AF
Canol: County Hall, Spa Road East, Llandrindod Wells, Powys, LD1 5LG
De: Neuadd Brycheiniog, Cambrian Way, Brecon, Powys, LD3 7HR

Gwelliannau				
Diw	Dyddiad	Disgrifiad	Gan	Gwirio

Prosiect
**A483 Heol Garth
Llanfair Ym Muallt**

Teitl Y Lluniad
**Astudiaeth Barcio
Opswn CH - Systemau Unffordd Newydd**

Gan RW	Gwiriwyd Gan	Graddfa ar A3 1:1000 Ni ddylid graddio'r lluniad yma. Mae'r holl ddimensiynau mewn milimetrau oni nodir yn wahanol.
Dyddiad Medi - 19		
Rhif Prosiect 2758	Rhif Lluniad Ffigur 4	Diwygiad

© Hawffrwynt y Gorn a hawliau cronfa ddata 2019 Arolwg Ordnans 100024419 (Cyngor Sir Ceredigion) & 100025371 (Cyngor Sir Powys)
© Crown copyright and database rights 2019 Ordnance Survey 100024419 (Ceredigion County Council) & 100025371 (Powys County Council)
Drawing Filename : - Heol Garth Opswn CH.dwg
Last saved : - 26/02/2020