

DO NOT SCALE

Millimetres

0 10 100

LEGEND

EXISTING

- Special Protection Areas
- Registered Landscapes of Outstanding Historic Interest
- Scheduled Ancient Monument
- Special Area of Conservation
- Ramsar Wetland of Interest
- Sites of Special Scientific Interest
- Ancient Woodland Inventory

EXISTING FEATURES

- Existing Waterways
- Listed Buildings
- Conservation Areas
- OTHER
- Indicative Section Lines (Refer to ES Chapter 2, Figures 2.7a-m for sections)

EXISTING FEATURES

- Existing Woodland
- Existing Hedgerows
- Existing Scrub retained within boundary
- Existing Species Rich Grassland retained within boundary
- Existing Overhead Powerlines & Pylons
- PRoW maintained on existing alignment

PROPOSED LANDSCAPE ELEMENTS & ENVIRONMENTAL ELEMENTS


- (LE 1.1) - Amenity Grass
- (LE 1.3) - Species Rich Grassland
- (LE 1.4) - Rock and Scree
- (LE 1.6) - Open Grassland
- (LE 2.1) - Woodland
- (LE 2.2) - Woodland Edge

- (LE 2.4) - Linear Belts of Shrubs and Trees
- (LE 2.5) - Shrubs with Intermittent Trees
- (LE 2.6) - Shrubs
- (LE 3.1) - Amenity Tree and Shrub Planting
- (LE 3.2) - Ornamental Shrubs
- (LE 4.3) - Native Species Hedgerows
- (LE 4.4) - Native Hedgerows with Trees

- (LE 5.1) - Individual Trees
- (LE 6.3) - Reed Beds
- (LE 6.4) - Marsh and Wet Grassland
- (LE 7) - Hard Landscape Features
- Allotments
- OTHER FEATURES
- PRoW diverted

- Sign Gantry & Signs
- Noise Barriers
- Easement Outside of Highways Boundary
- Essential Mitigation Boundary Fenceline
- Highway Boundary Fenceline including Mammal Fencing (E3.2)
- Stand alone Mammal Fencing (E3.2)
- Other non motorised users (NMU) route diversion

- ITS - Signal Gantry
- ITS - MS4 Gantry
- Replacement Reen
- Replacement field ditch
- Cut-off ditch
- Proposed culvert with adjacent mammal crossing
- Ecological Mitigation
- Lighting Columns

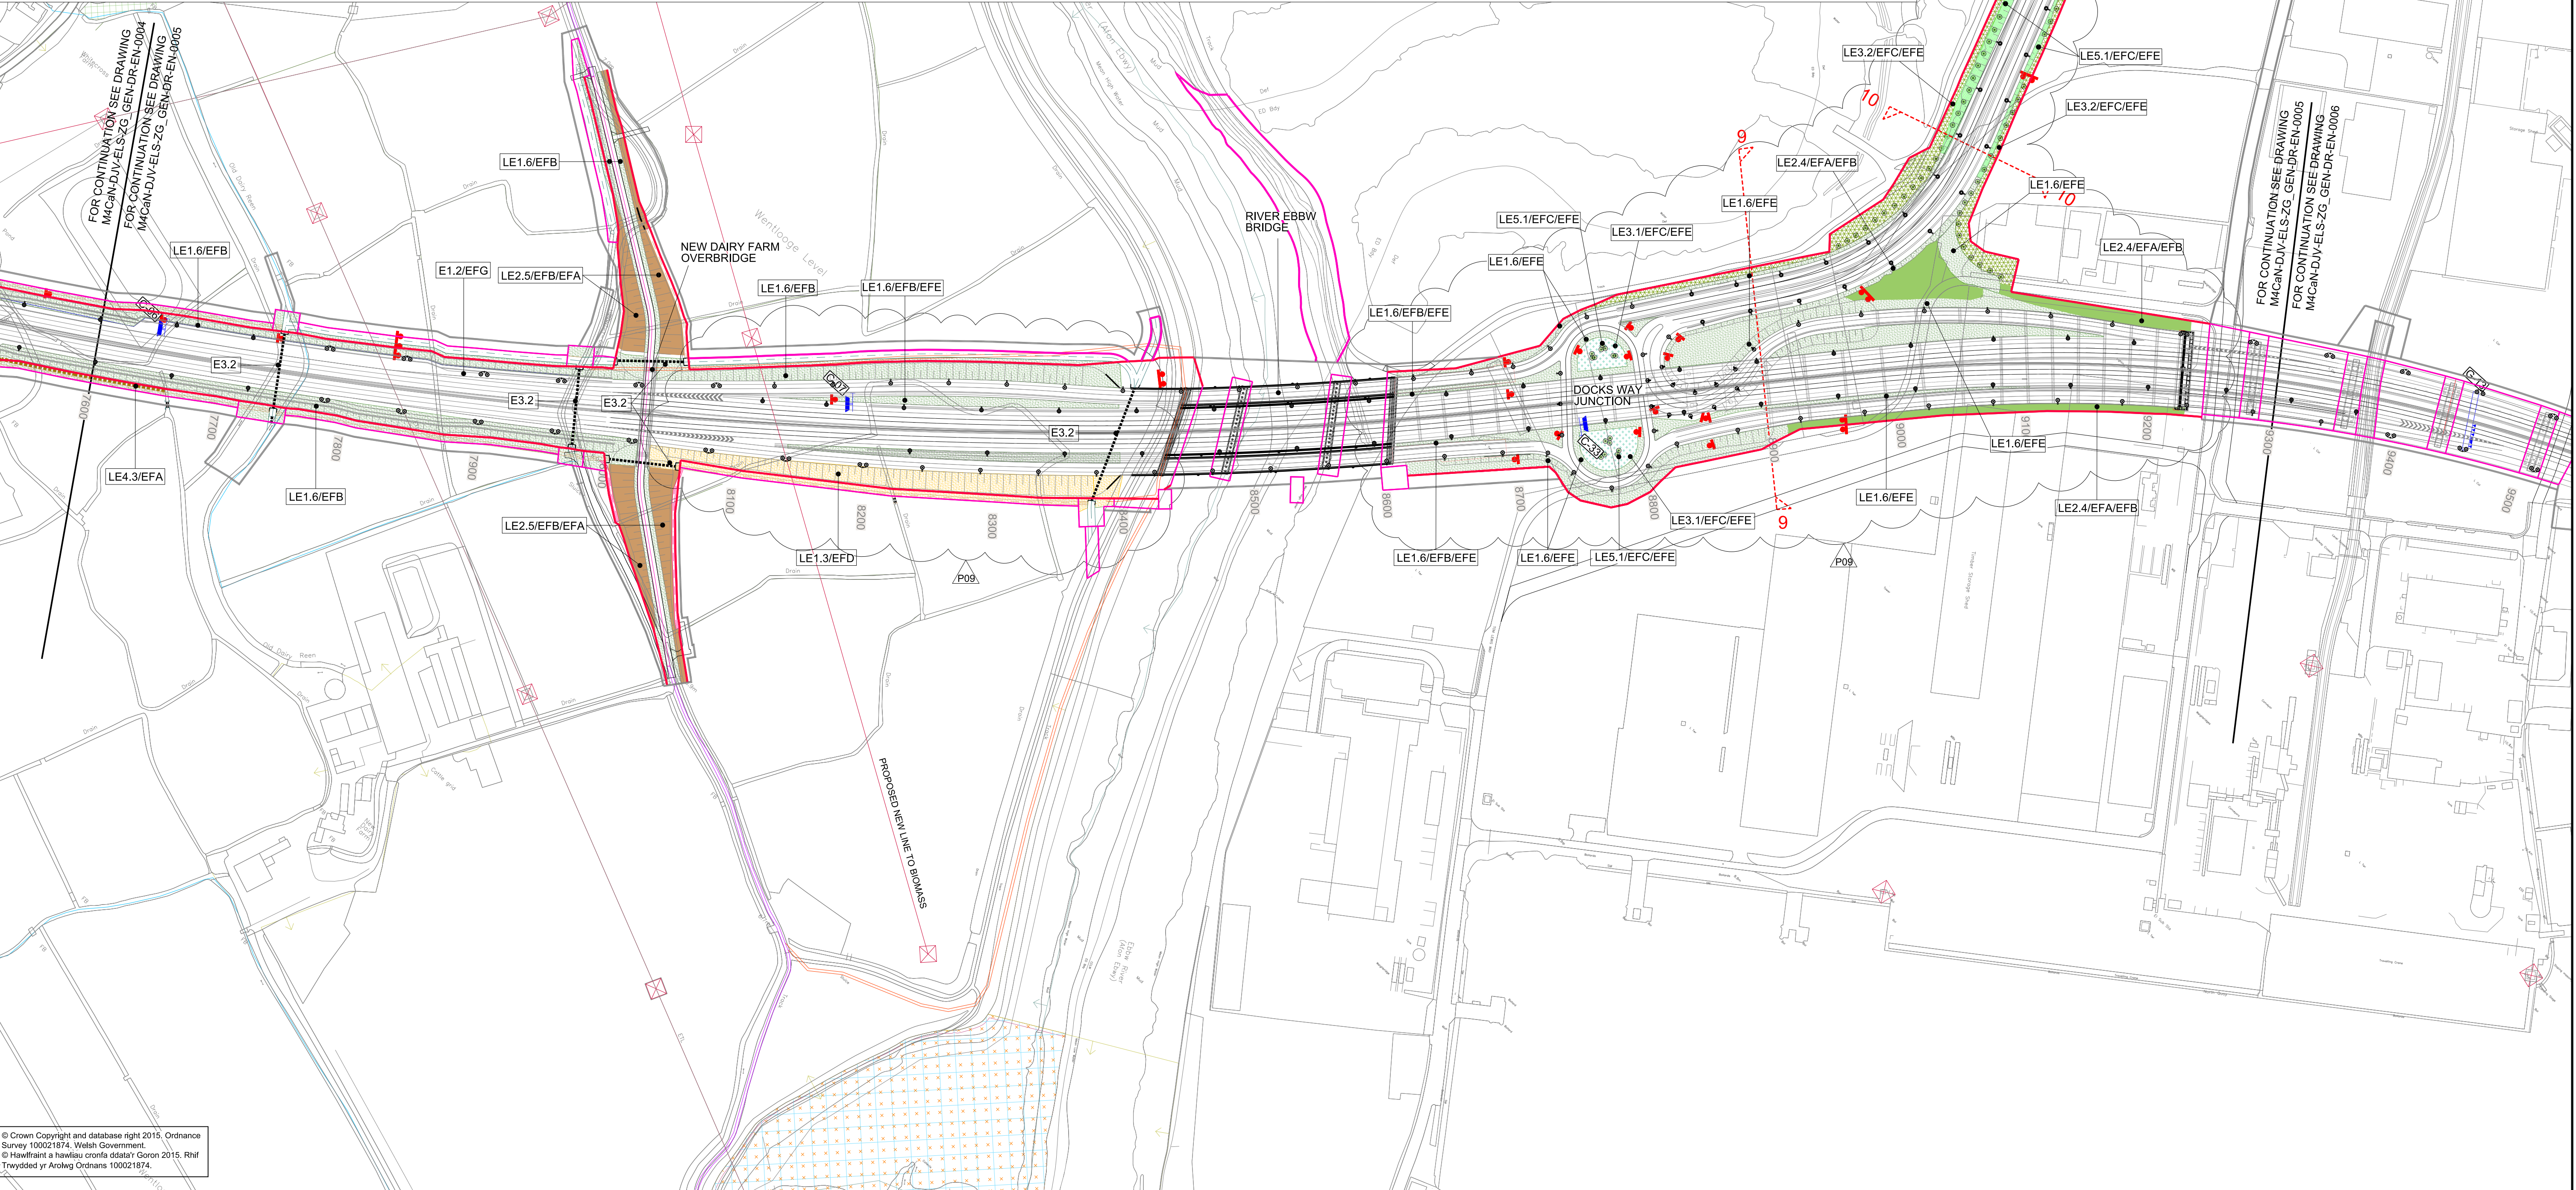

© Crown Copyright and database right 2015, Ordnance Survey 100021874, Welsh Government.
© Hawffraint a hawliau cronfa ddata'r Goron 2015, Rhif Treysydd y'r Arolwg Ordnance 100021874.

Environmental Functions (EF):			Landscape Elements (LE):			Environmental Elements:			KEY PLAN	
--------------------------------------	--	--	---------------------------------	--	--	--------------------------------	--	--	-----------------	--	--	

