


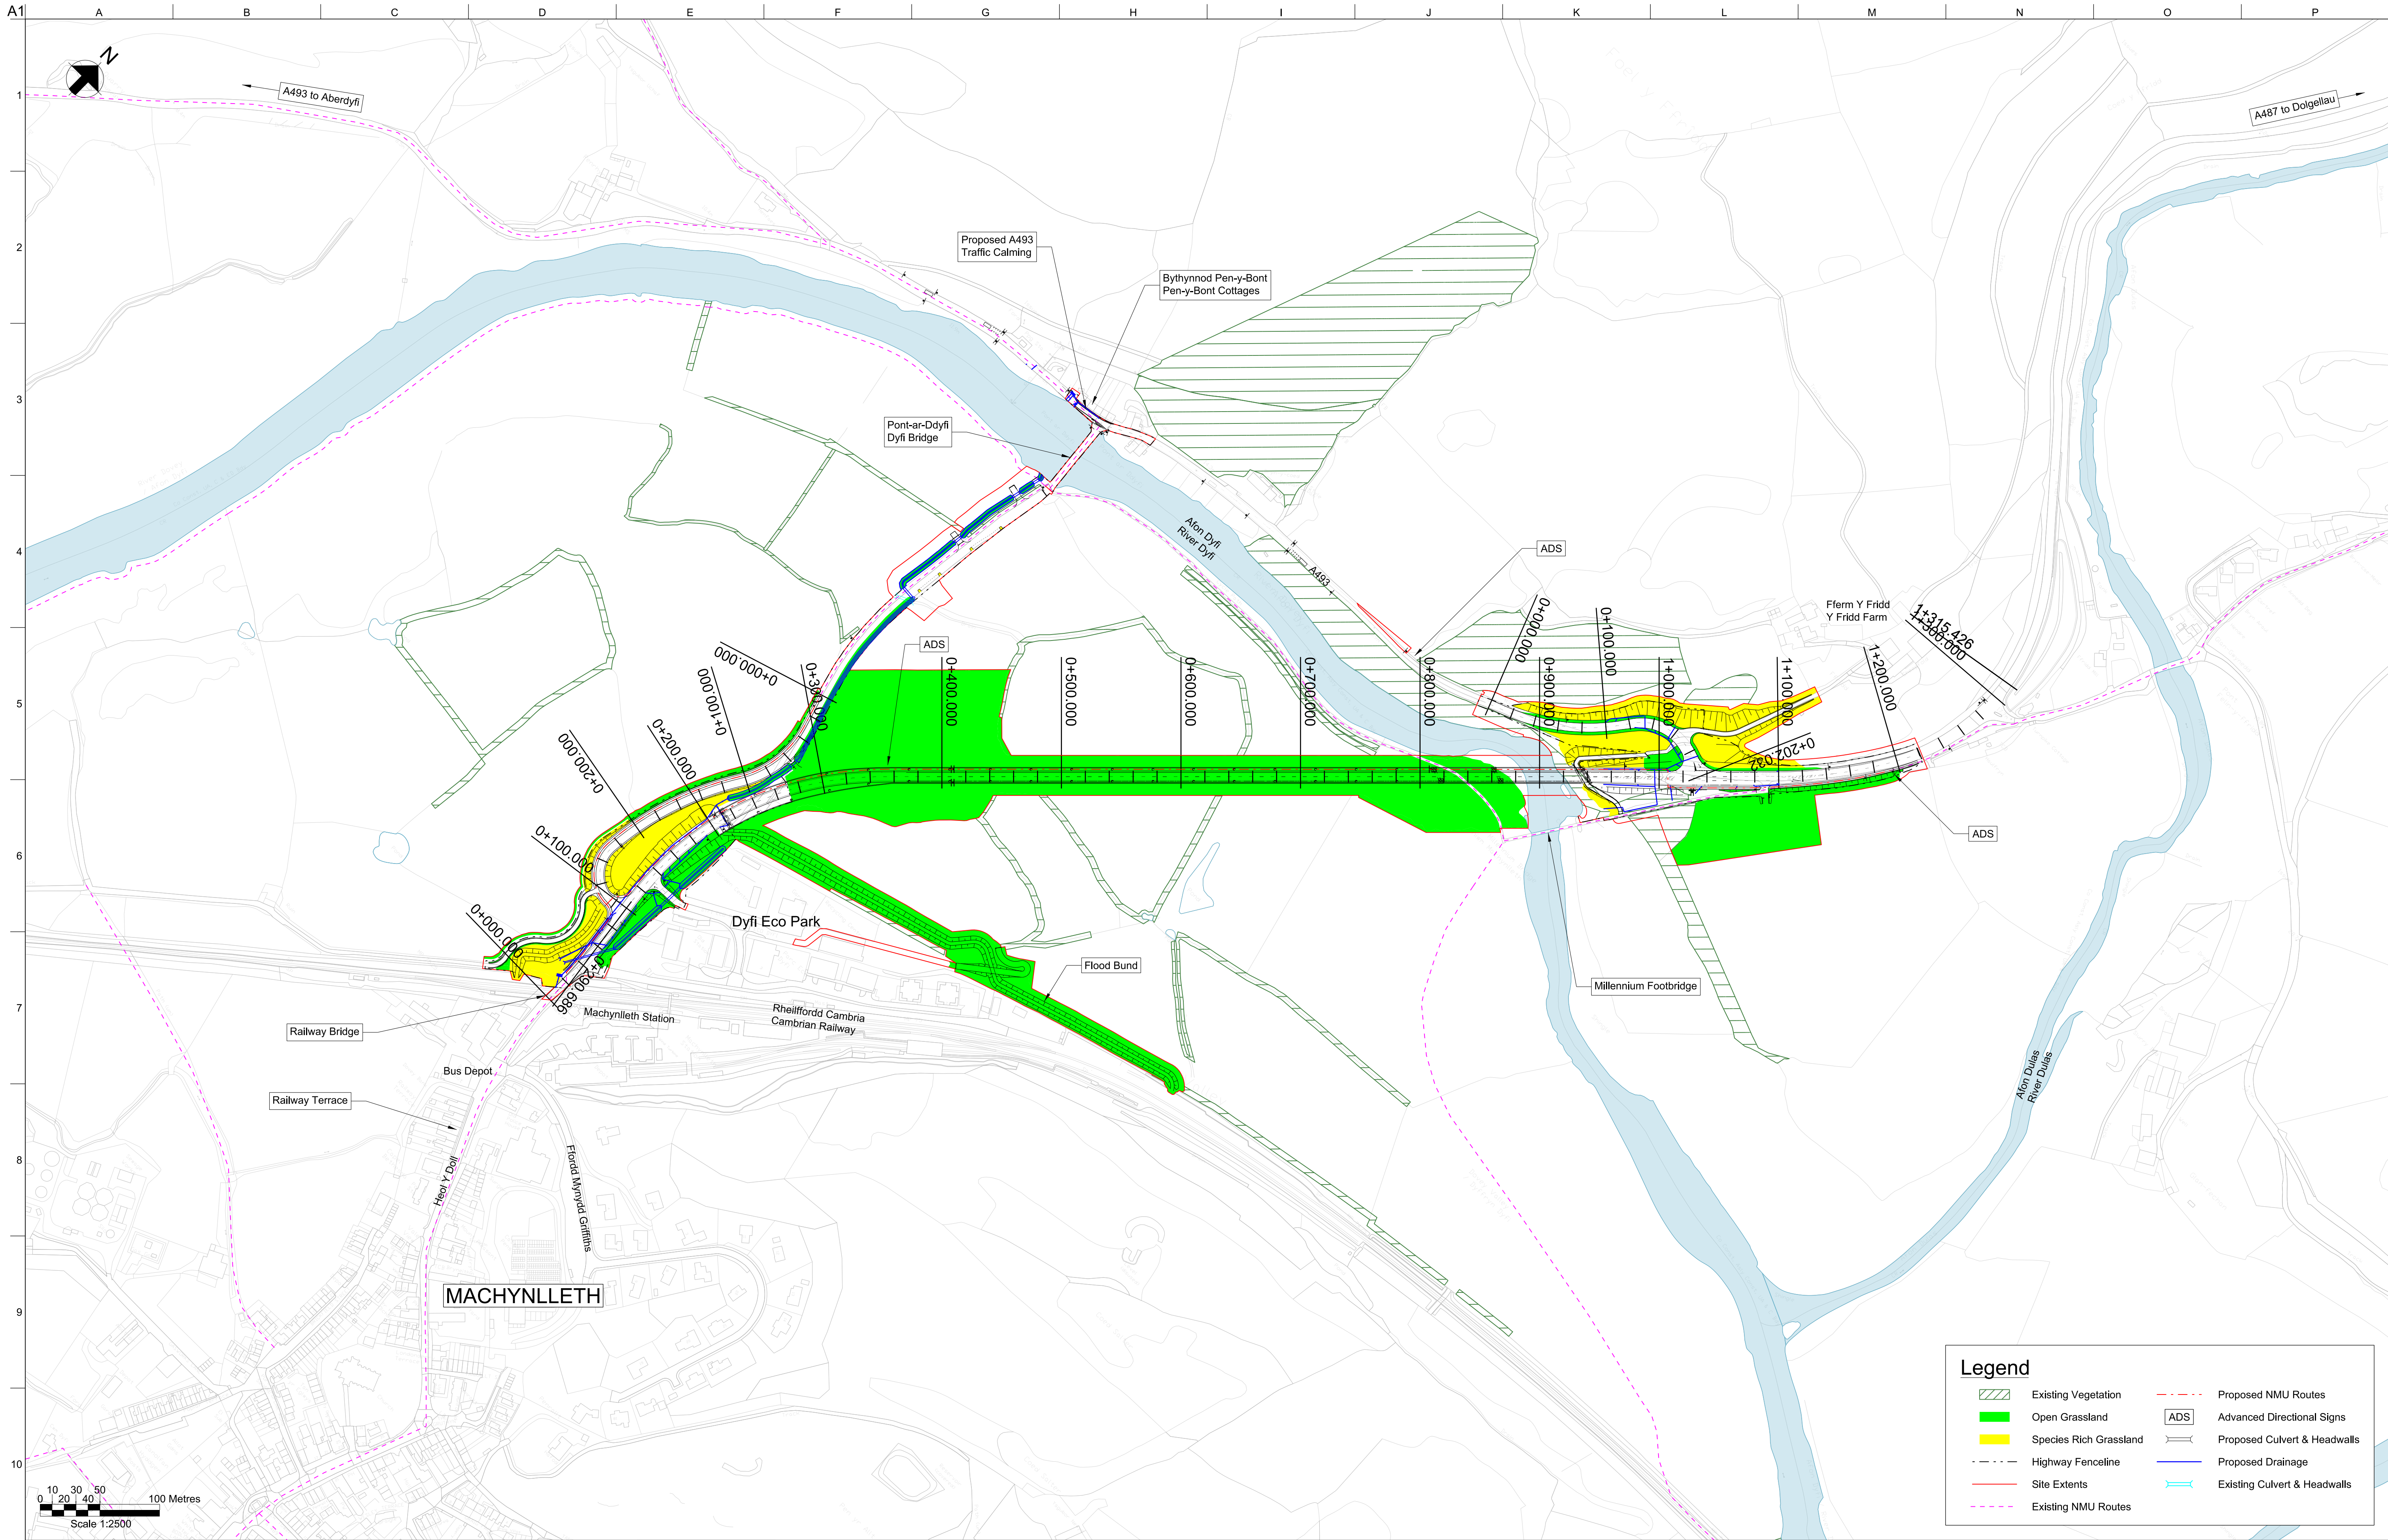

Notes:
1. Refer to Figure 8.9 for landscaping planning proposals.

© Crown copyright and database rights
to 2015 Ordnance Survey 0100031673.

P03.7	--	--	--	--
Issue	Date	By	Chkd	Appd

ARUP **GRIFFITHS**
civil engineering and construction
WHS
Blythe Gate Blythe Valley Park
Solihull B90 6AE
Tel +44 121 213 3000 Fax +44 121 213 3001
www.arup.com

Client



Project Title
A487 New Dyfi Bridge

Drawing Title
Figure 2.1
Scheme General Arrangement
1:2500

Scale at A1	1:2500
Role	Civil - Highways
Suitability	S0 - Initial non-contractual
Arup Job No	244562-00
Name	900237-ARP-ML-ZZ-DR-CH-00101
Rev	P03.7