


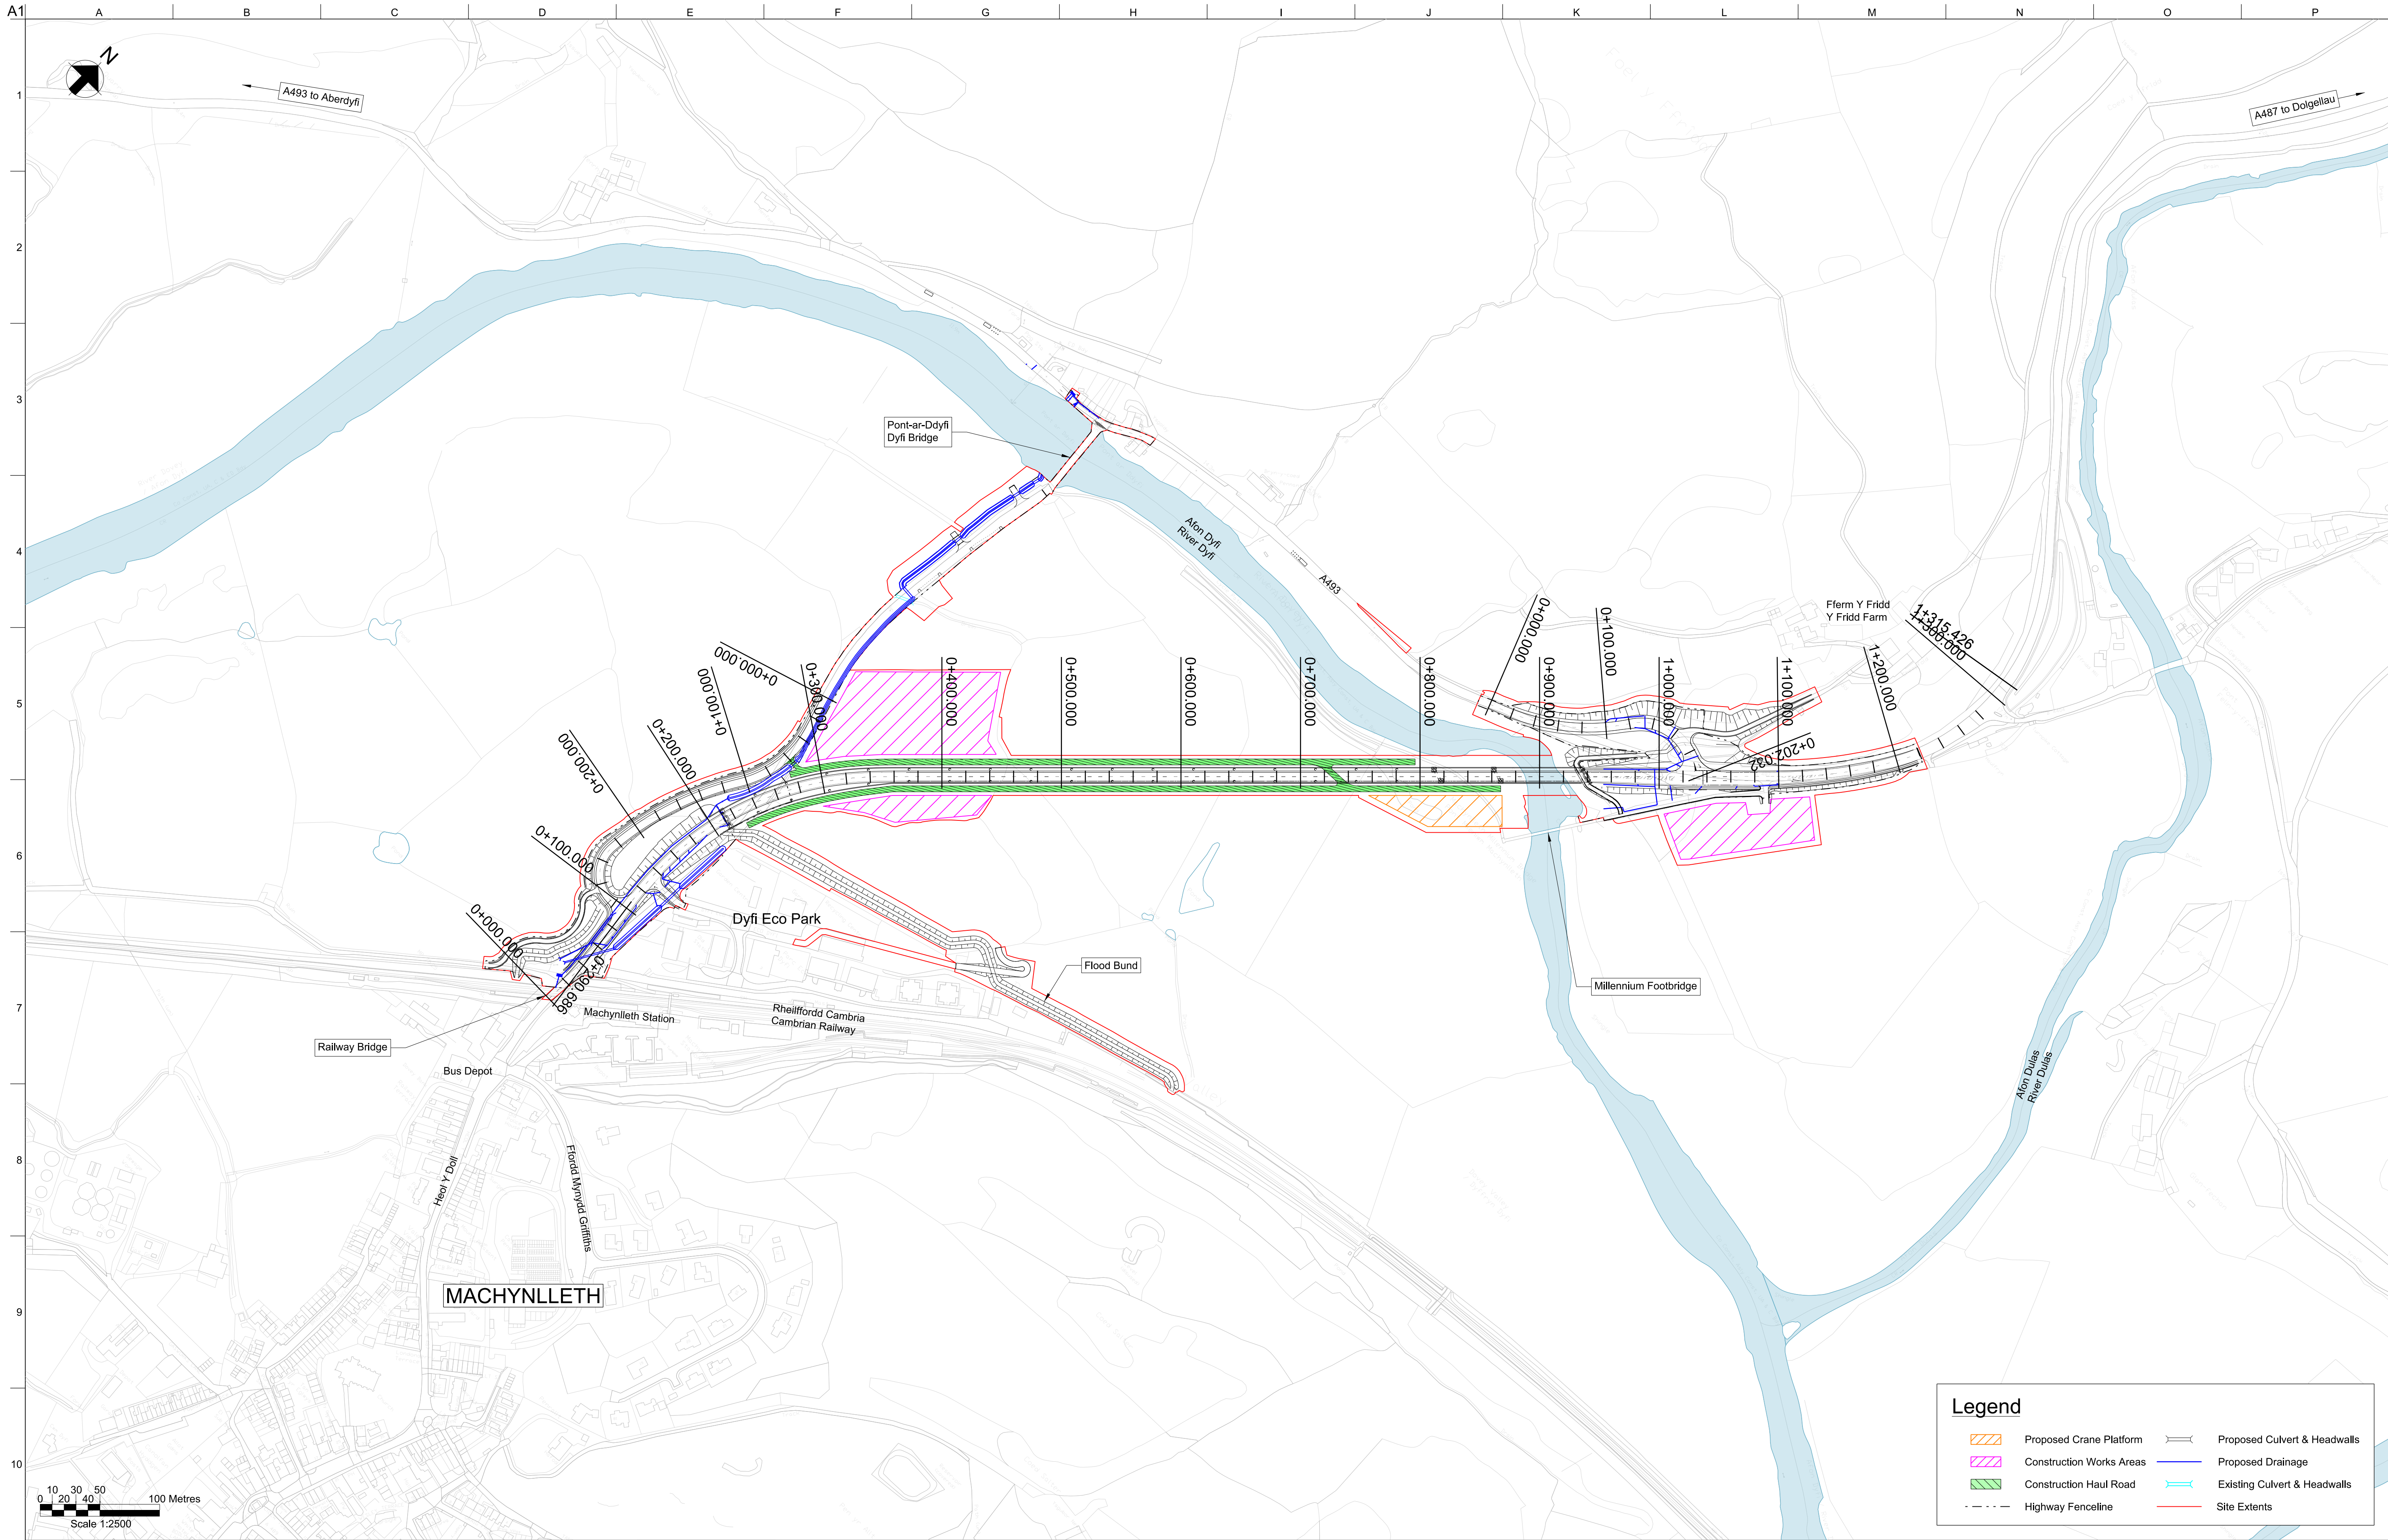

Notes:

© Crown copyright and database rights to 2015 Ordnance Survey 0100031673.

P01.6	--	--	--	--
Issue	Date	By	Chkd	Appd

ARUP **GRIFFITHS**
civil engineering and construction
WHS
Blythe Gate Blythe Valley Park
Solihull B90 6AE
Tel +44 121 213 3000 Fax +44 121 213 3001
www.arup.com

Client



Project Title
A487 New Dyfi Bridge

Drawing Title
Figure 2.4
Construction Plan

Scale at A1
1:2500

Role
Civil - General

Suitability
S0 - Initial non-contractual

Arup Job No
244562-00

Rev
P01.6

Name
900237-ARP-ZZ-ZZ-SK-CX-00002