
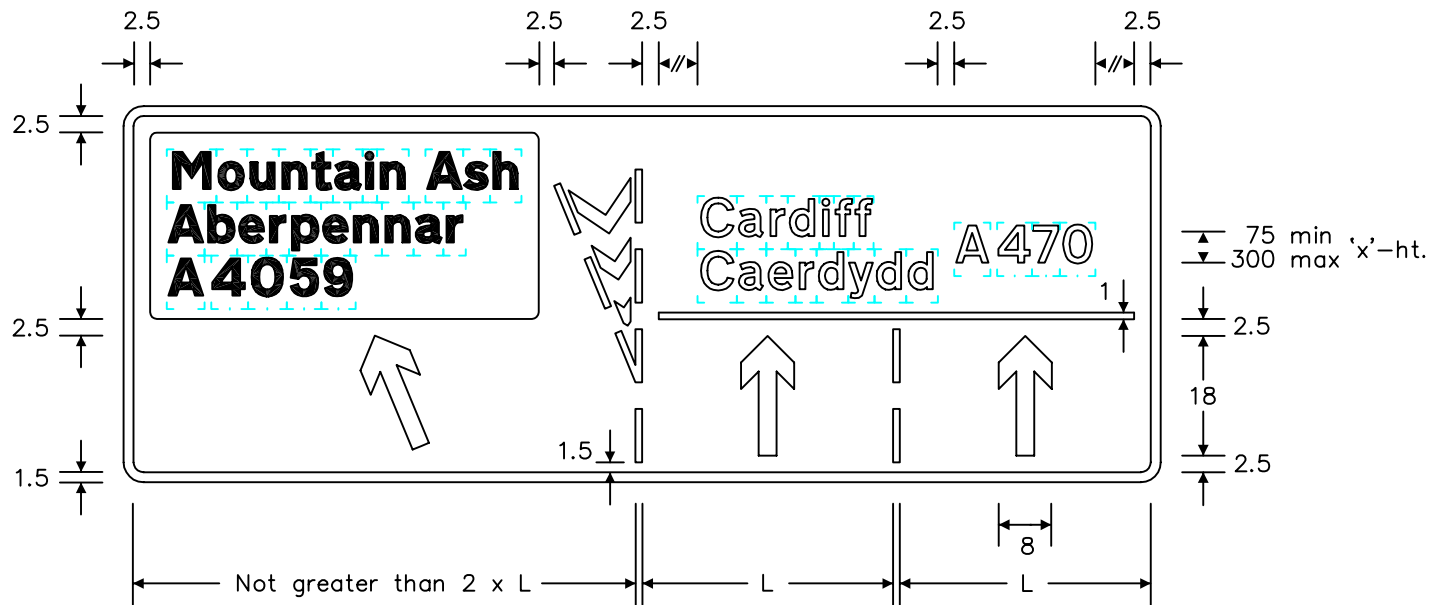


Notes: -

- The legends are from the Transport Heavy and Transport Medium alphabets at the 'x'-heights shown.
- The outlines of the tiles do not form part of the sign.
- The colours are as follows: -  
 Main Sign: -  
 Background \_\_\_\_\_ Green  
 Border, lane lines, chevron markings & arrows \_\_\_\_\_ White  
 Legend \_\_\_\_\_ White (Transport Medium)  
 Route number \_\_\_\_\_ Yellow (Transport Medium)  
 Non-primary route panels: -  
 Legend \_\_\_\_\_ Black (Transport Heavy)  
 Background \_\_\_\_\_ White
- The illumination of the sign must accord with the requirements of the current 'Traffic Signs Regulations and General Directions'.
- The 'x'-heights shown are given in millimetres, all other dimensions are given in stroke widths (i.e. 1s/w = 1/4'x'-height).
- The sign is designed in accordance with the current design rules.
- The order of languages may be reversed if required.

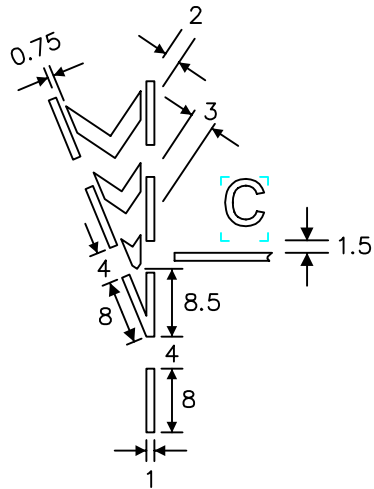

REVISIONS	
1. Redrawn & notes amended	14.8.00
2. Redrawn & notes amended	6.4.04
3. Notes amended	20.4.07
Before using this drawing, confirm with RNM3 Division that it has not been superseded.	
Drn. A.T.I.	Appd.
Chkd.	Appl. date 11.3.97
Issue: 20.4.07	
Scale: Photo-reduced	
Title Primary Route Directional Sign	
JUNCTION WHERE ONE LANE OF A PRIMARY ROUTE LEAVES THAT ROUTE AND LEADS TO A NON-PRIMARY ROUTE	
WELSH ASSEMBLY GOVERNMENT	
Drwg. no.	WAG/P 2018