

Legend

Permanent highway land within fenceline, including water treatment areas

Other permanent land take e.g. mitigation planting.

Temporary construction land

Ecological mitigation

No Change to following routes:

Public footpath

Public bridleway

Restricted byway

Cycle routes available for use by cyclists and/or other Non Motorised Users

Changes to the following routes:

Public Right of Way (PRoW) permanently stopped up

PRoW permanently diverted


PRoW temporarily stopped up during construction

Temporary diversion of PRoW or other NMU route during construction

Improved Highway

Other route used by Non Motorised User (NMU) permanently stopped up

Other NMU route permanently diverted



Llywodraeth Cymru
Welsh Government

Environmental Statement Supplement

Public Rights of Way, Cycle Routes and Other Routes used by NMUs Permanently or Temporarily Stopped Up and/or Diverted

Figure: R14.2a

Revision: -

Date: September 2016


Status: AT ISSUE

Drawn: CR

Checked: ES

Scale: A3 @ 1:10,000


0 205 410m



© Crown copyright and database right 2016. Ordnance Survey 100021874. Welsh Government.
© Hawlfraint a hawliau cronfa ddata'r Goron 2016. Rhif Trwydded yr Arolwg Ordnans 100021874.

dwg ref: 8235-0286-15

dwg ref: 8235-0286-15 Contains Ordnance Survey data © Crown copyright and database right 2015

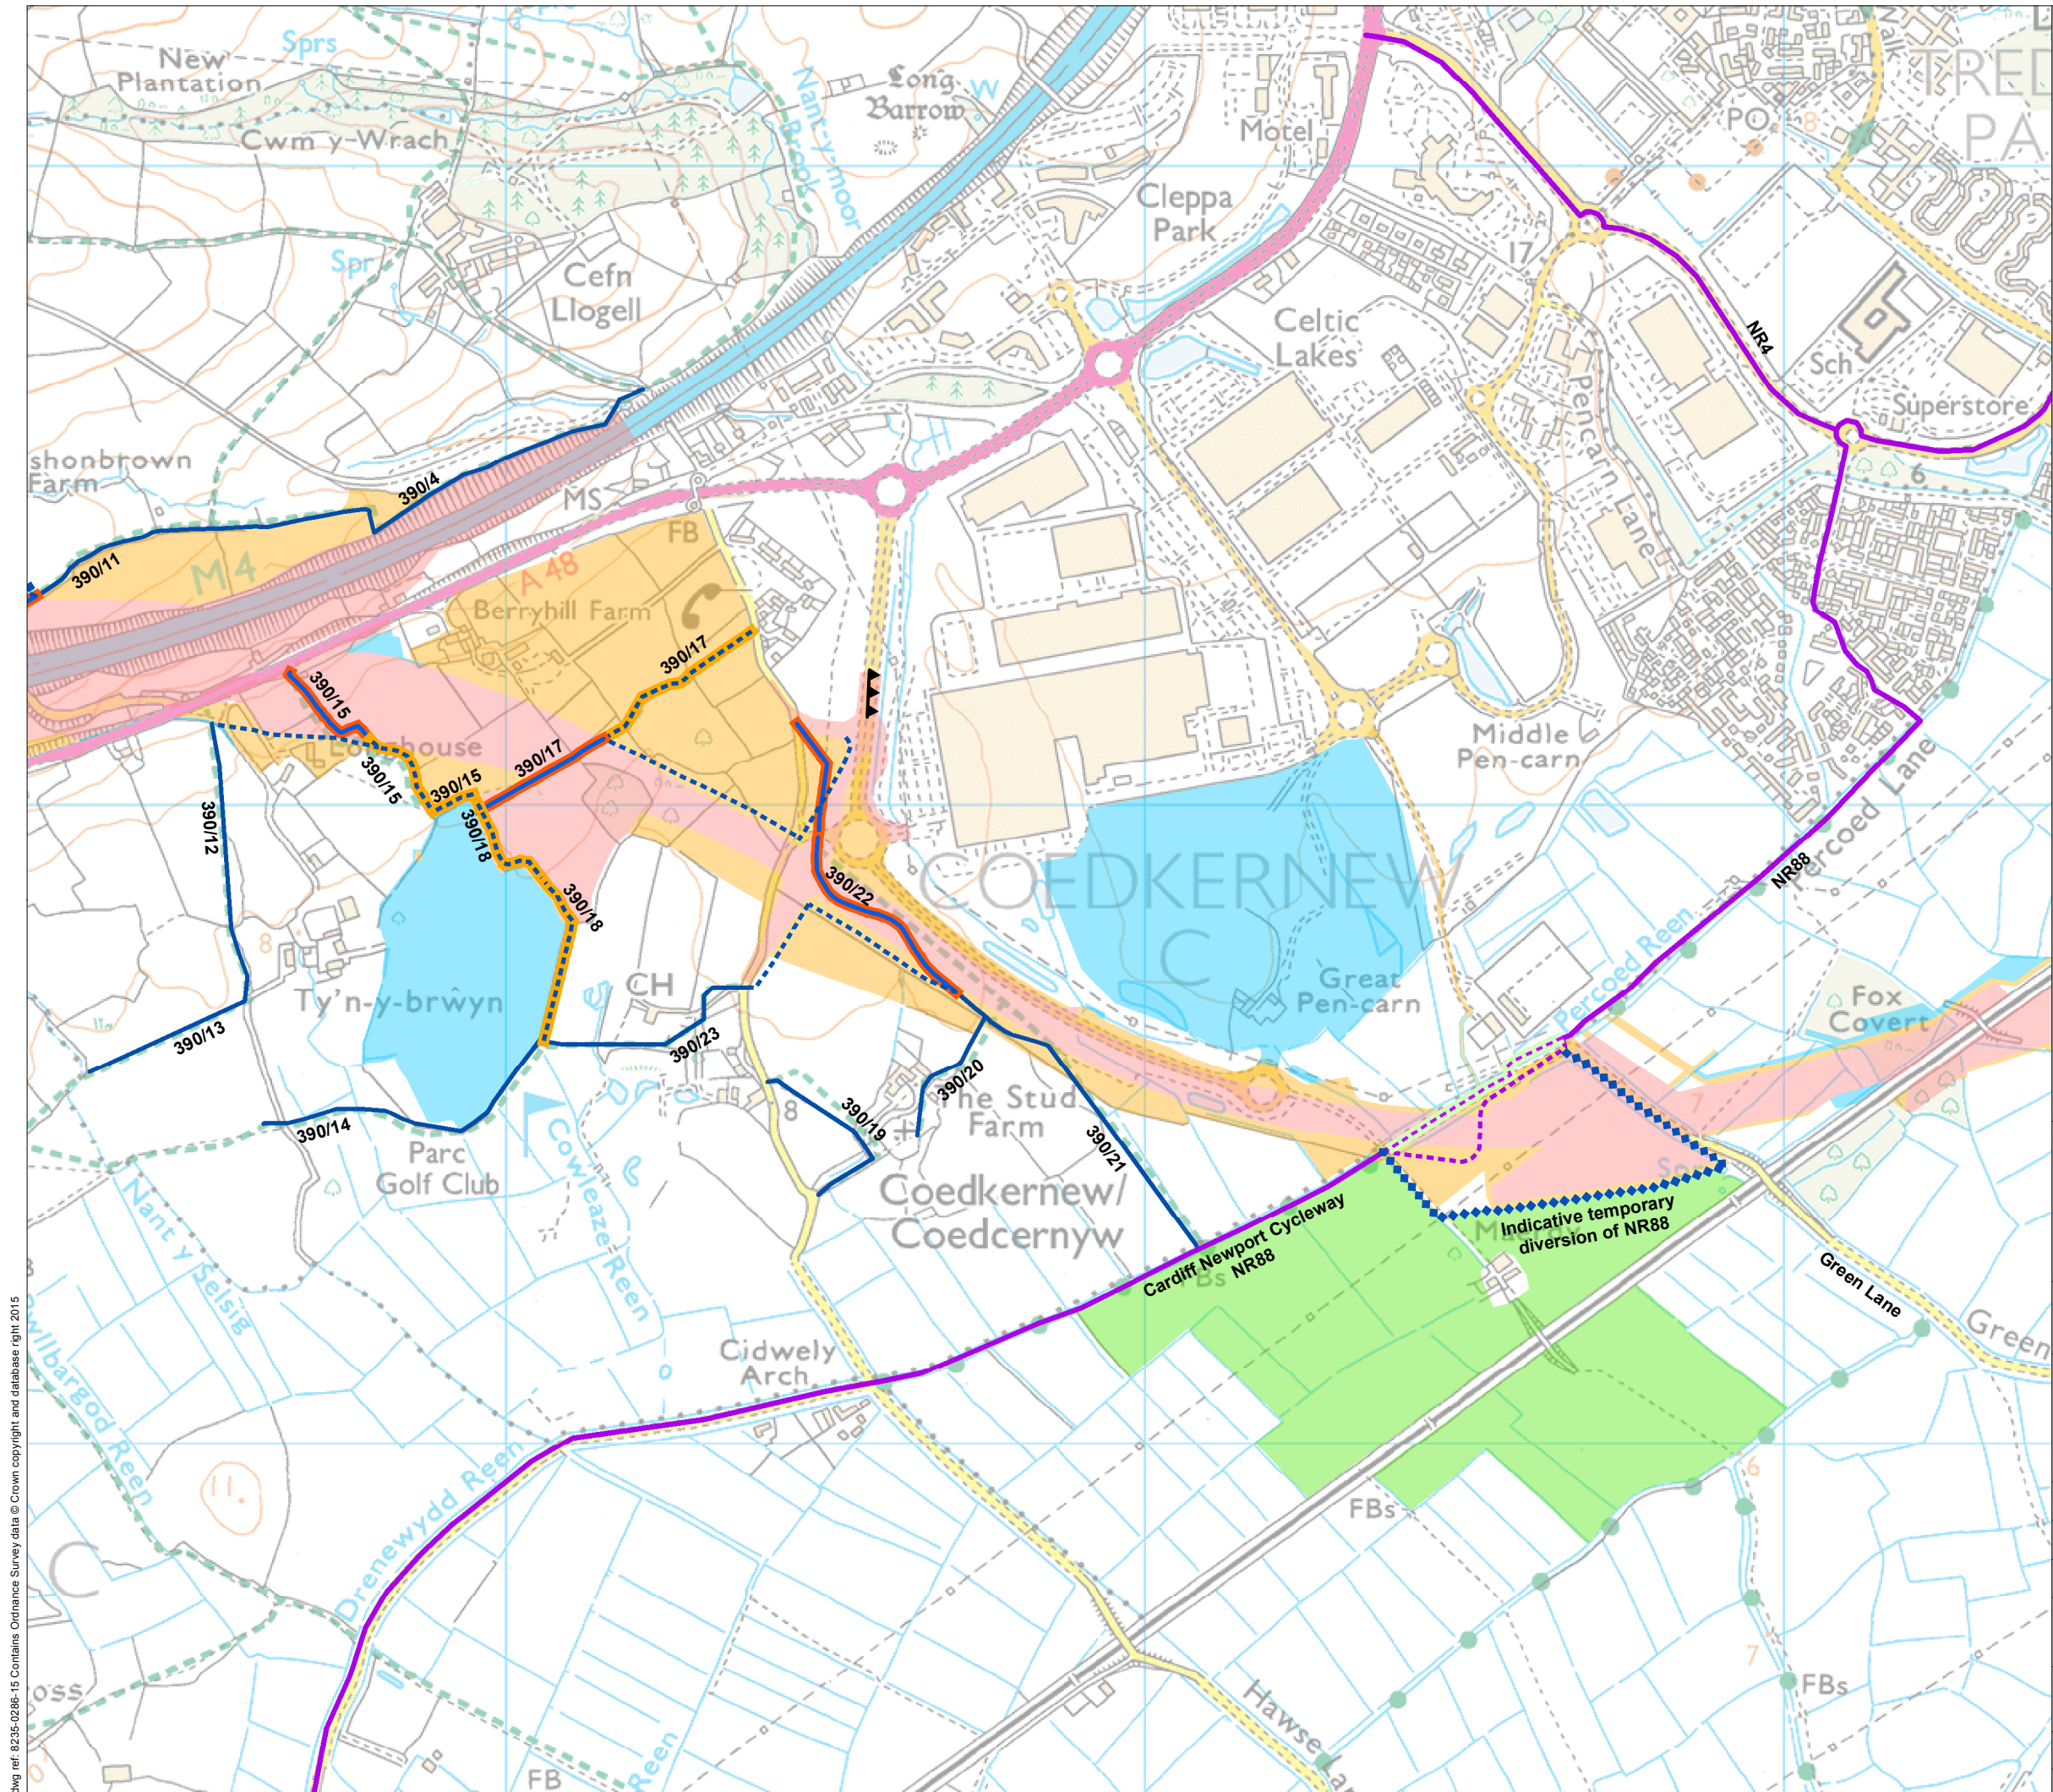

Legend

Permanent highway land within fenceline, including water treatment areas

Other permanent land take e.g. mitigation planting.

Temporary construction land

Ecological mitigation

No Change to following routes:

Public footpath

Public bridleway

Restricted byway

Cycle routes available for use by cyclists and/or other Non Motorised Users

Changes to the following routes:

Public Right of Way (PRoW) permanently stopped up

PRoW permanently diverted


PRoW temporarily stopped up during construction

Temporary diversion of PRoW or other NMU route during construction

Improved Highway

Other route used by Non Motorised User (NMU) permanently stopped up

Other NMU route permanently diverted



Llywodraeth Cymru
Welsh Government

Environmental Statement Supplement

Public Rights of Way, Cycle Routes and Other Routes used by NMUs Permanently or Temporarily Stopped Up and/or Diverted

Figure: R14.2b

Revision: -

Date: September 2016

Status: AT ISSUE

Drawn: CR

Checked: ES

Scale: A3 @ 1:10,000


0 205 410m

N

© Crown copyright and database right 2016. Ordnance Survey 100021874. Welsh Government.
© Hawlfraint a hawliau cronfa'r Goron 2016. Rhif Trwydded yr Arolwg Ordnans 100021874.

dwg ref. 8235-0286-15

dwg ref. 8235-0286-15 Contains Ordnance Survey data © Crown copyright and database right 2015

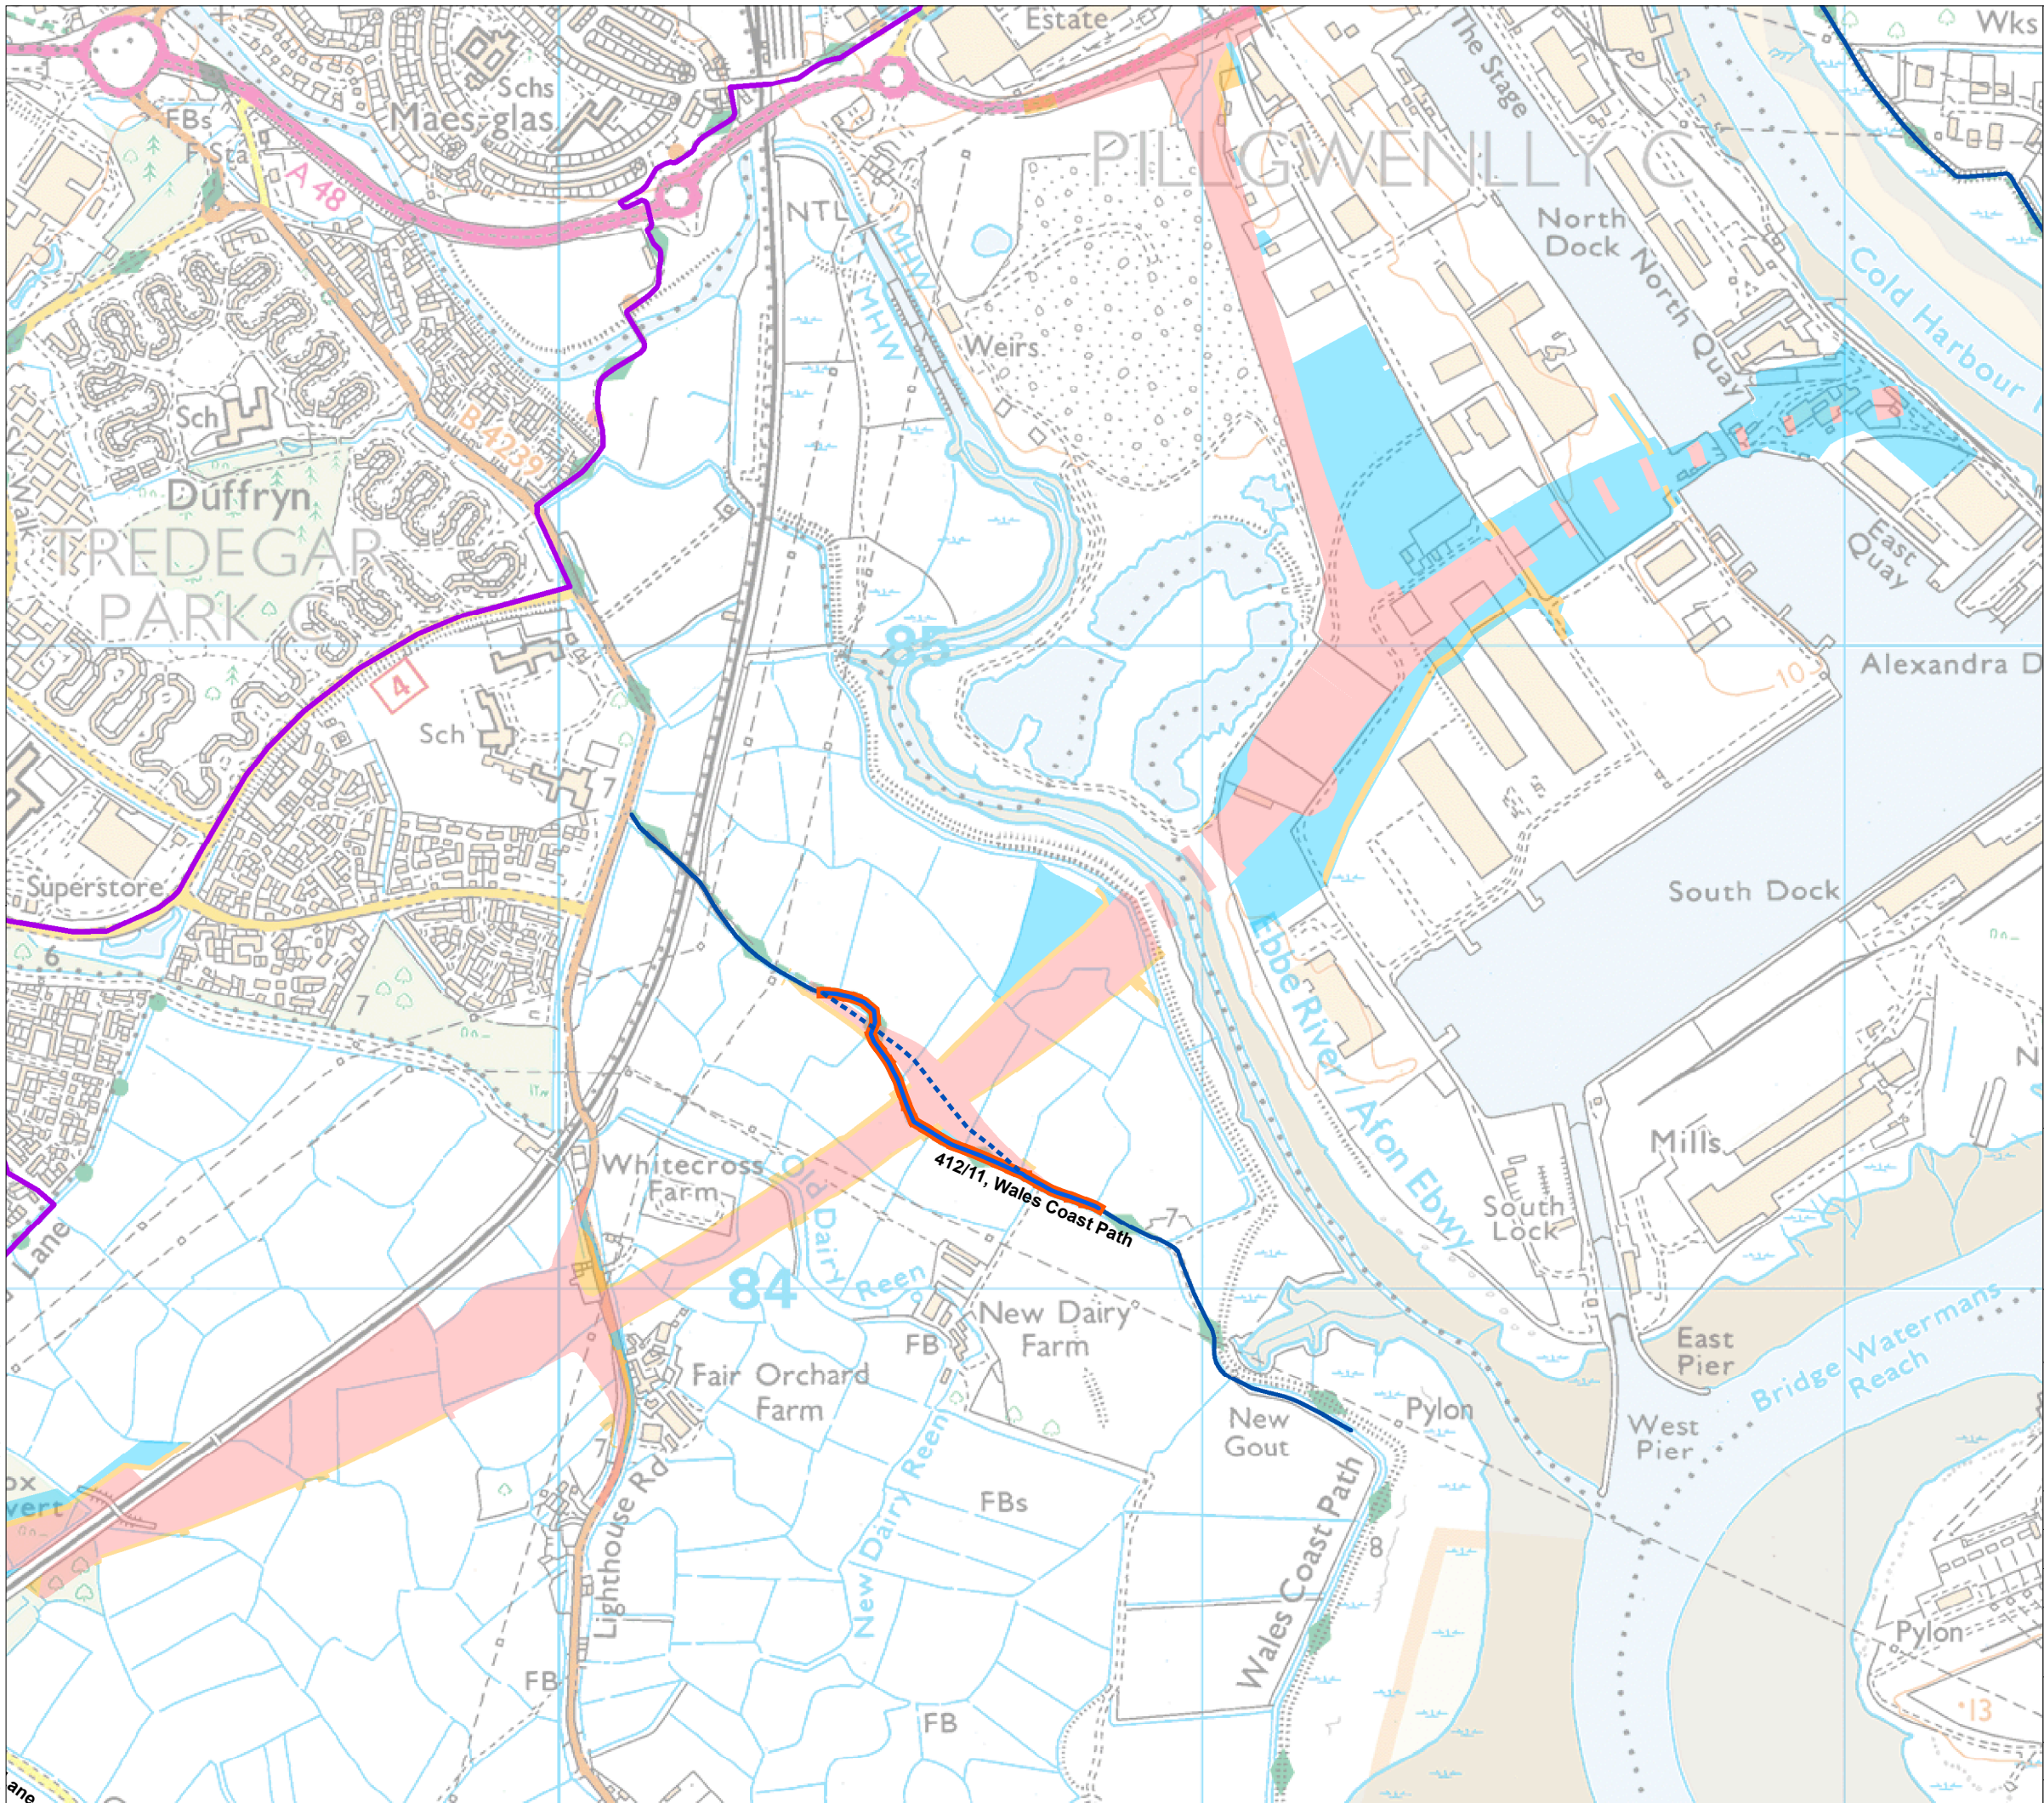

Legend

Permanent highway land within fenceline, including water treatment areas

Other permanent land take e.g. mitigation planting.

Temporary construction land

Ecological mitigation

No Change to following routes:

Public footpath

Public bridleway

Restricted byway

Cycle routes available for use by cyclists and/or other Non Motorised Users

Changes to the following routes:

Public Right of Way (PRoW) permanently stopped up

PRoW permanently diverted


PRoW temporarily stopped up during construction

Temporary diversion of PRoW or other NMU route during construction

Improved Highway

Other route used by Non Motorised User (NMU) permanently stopped up

Other NMU route permanently diverted



Llywodraeth Cymru
Welsh Government

Environmental Statement Supplement

Public Rights of Way, Cycle Routes and Other Routes used by NMUs Permanently or Temporarily Stopped Up and/or Diverted

Figure: R14.2c

Revision: -

Date: September 2016

Status: AT ISSUE

Drawn: CR

Checked: ES


Scale: A3 @ 1:10,000

0 205 410m

N

© Crown copyright and database right 2016. Ordnance Survey 100021874. Welsh Government.
© Hawlfraint a hawliau cronfa ddata'r Goron 2016. Rhif Trwydded yr Arolwg Ordnans 100021874.

dwg ref: 8235-0286-15

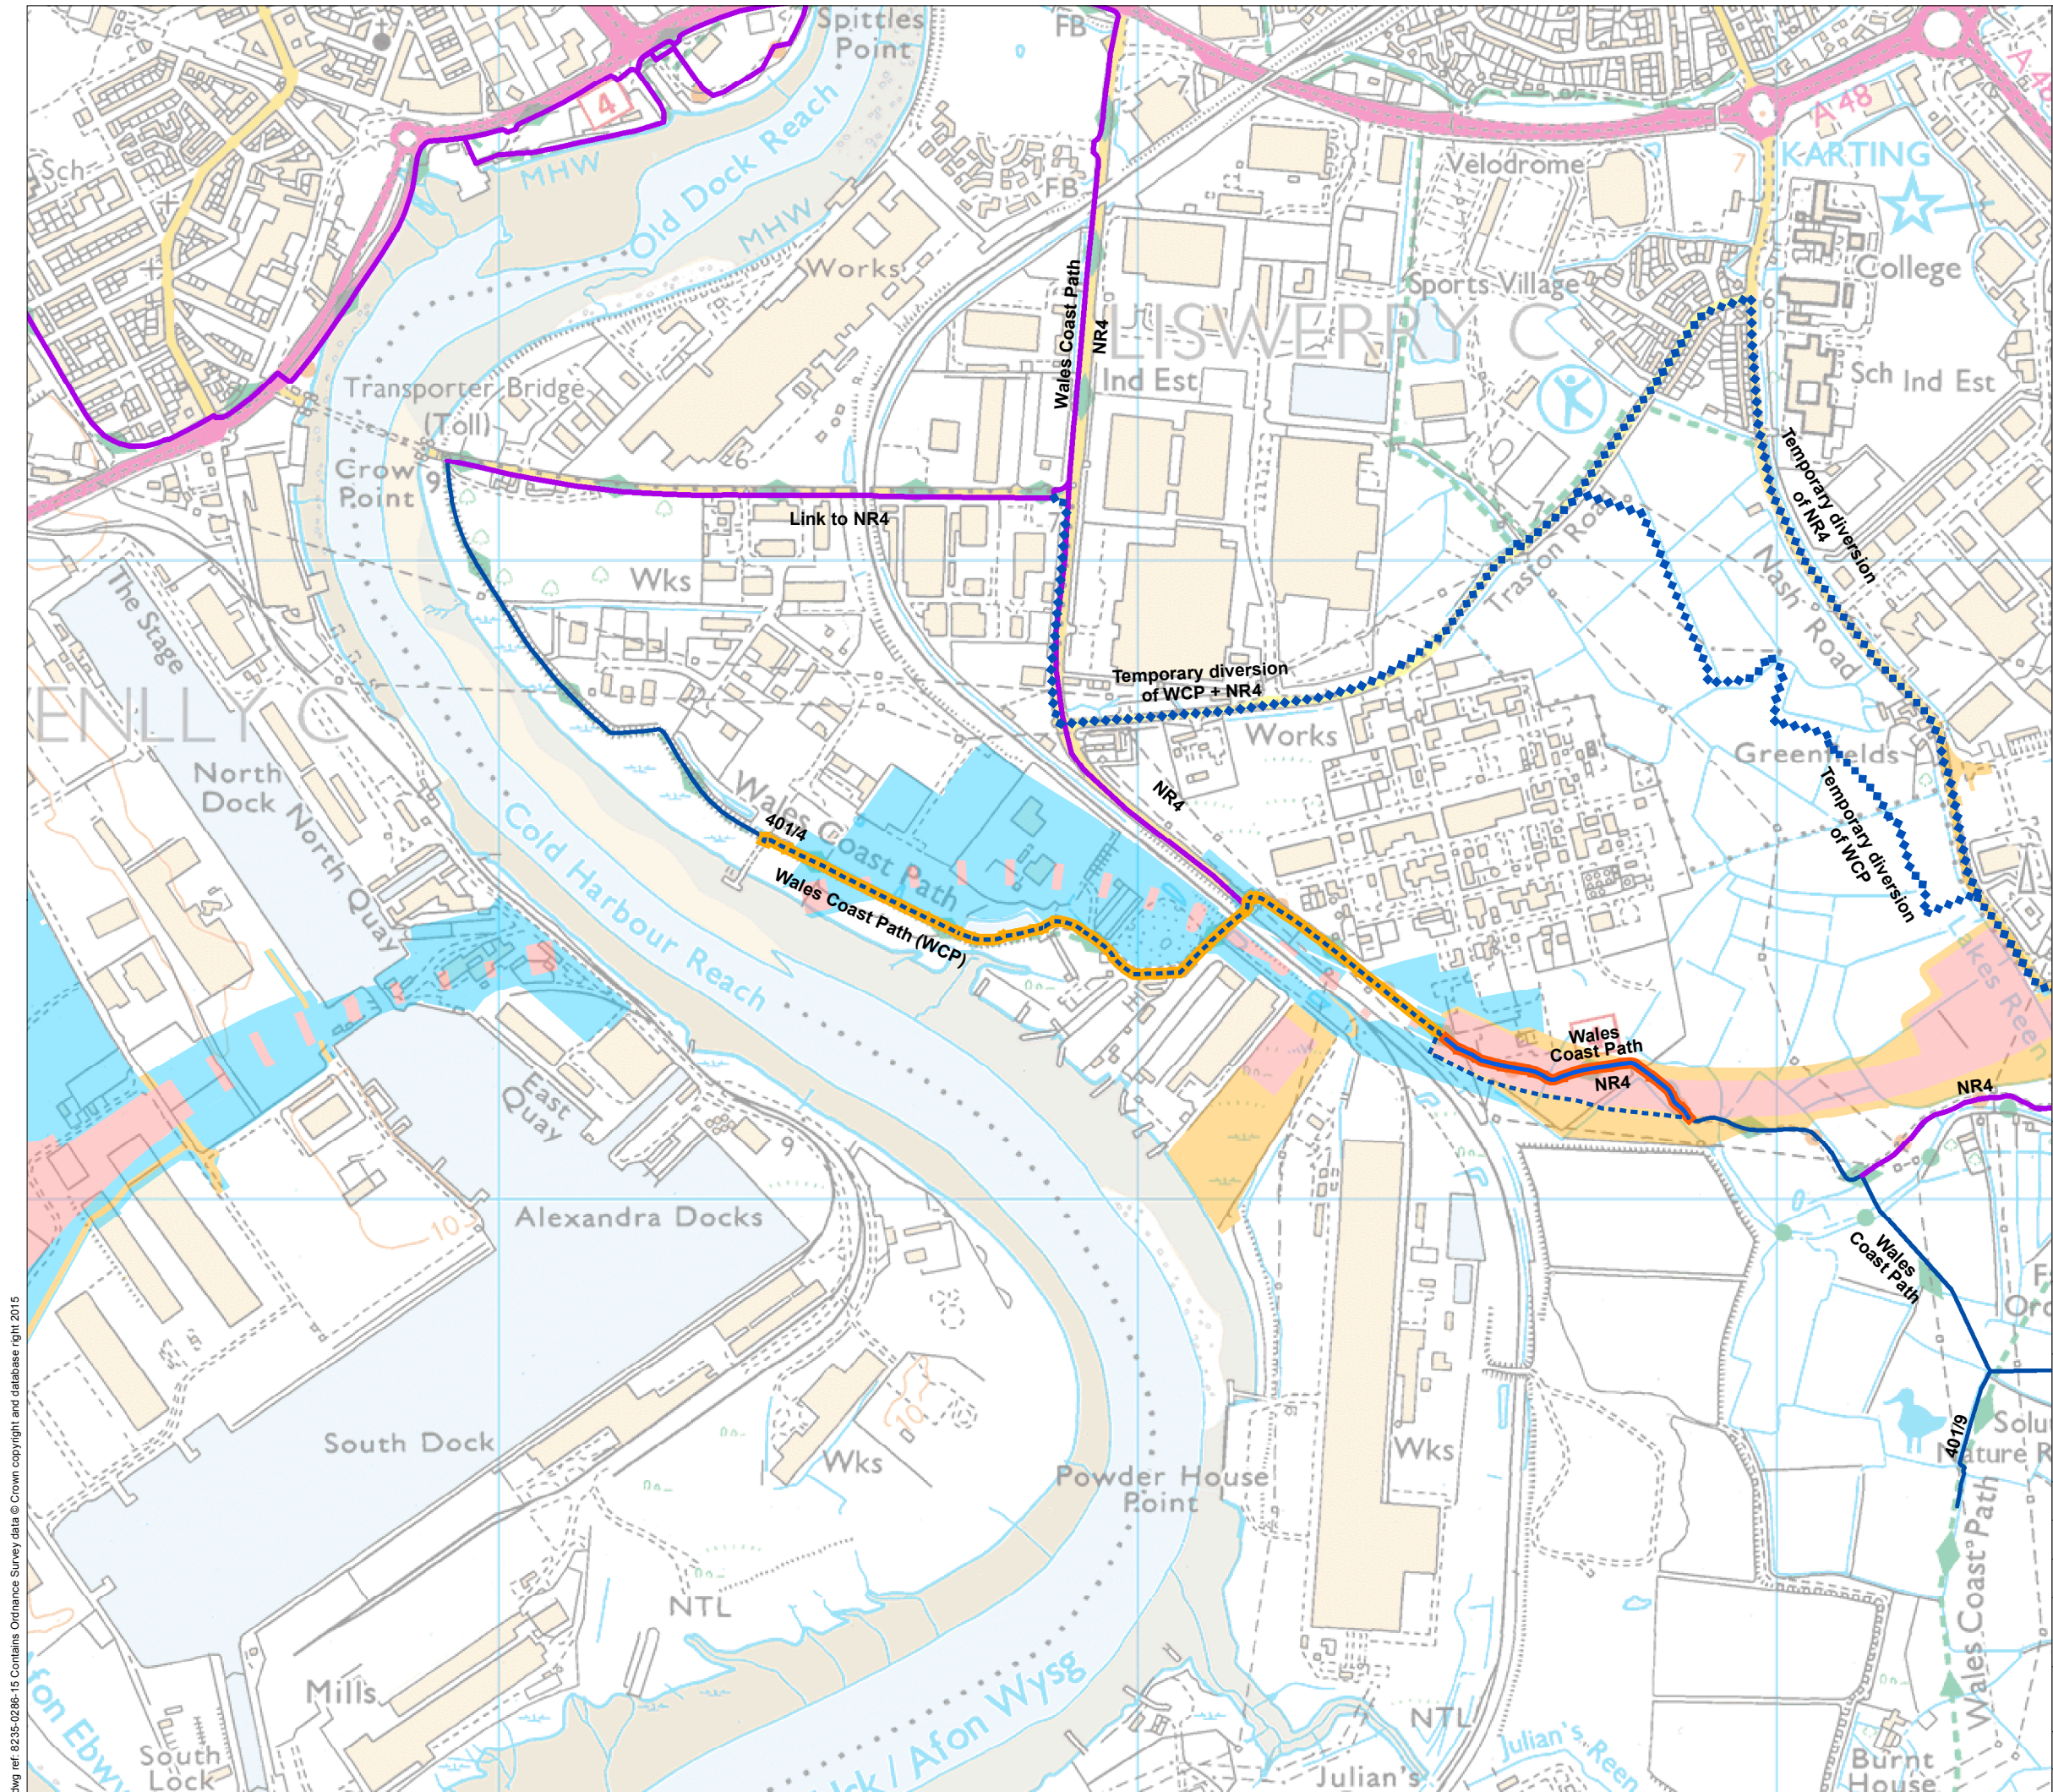

Legend

- Permanent highway land within fenceline, including water treatment areas
 - Other permanent land take e.g. mitigation planting.
 - Temporary construction land
 - Ecological mitigation
- No Change to following routes:**
- Public footpath
 - Public bridleway
 - Restricted byway
 - Cycle routes available for use by cyclists and/or other Non Motorised Users
- Changes to the following routes:**
- Public Right of Way (PRoW) permanently stopped up
 - PRoW permanently diverted
 - PRoW temporarily stopped up during construction
 - Temporary diversion of PRoW or other NMU route during construction
 - Improved Highway
 - Other route used by Non Motorised User (NMU) permanently stopped up
 - Other NMU route permanently diverted




Llywodraeth Cymru
Welsh Government

Environmental Statement Supplement


Public Rights of Way, Cycle Routes and Other Routes used by NMUs Permanently or Temporarily Stopped Up and/or Diverted

Figure: R14.2d	Revision: -
Date: September 2016	Status: AT ISSUE
Drawn: CR	Checked: ES



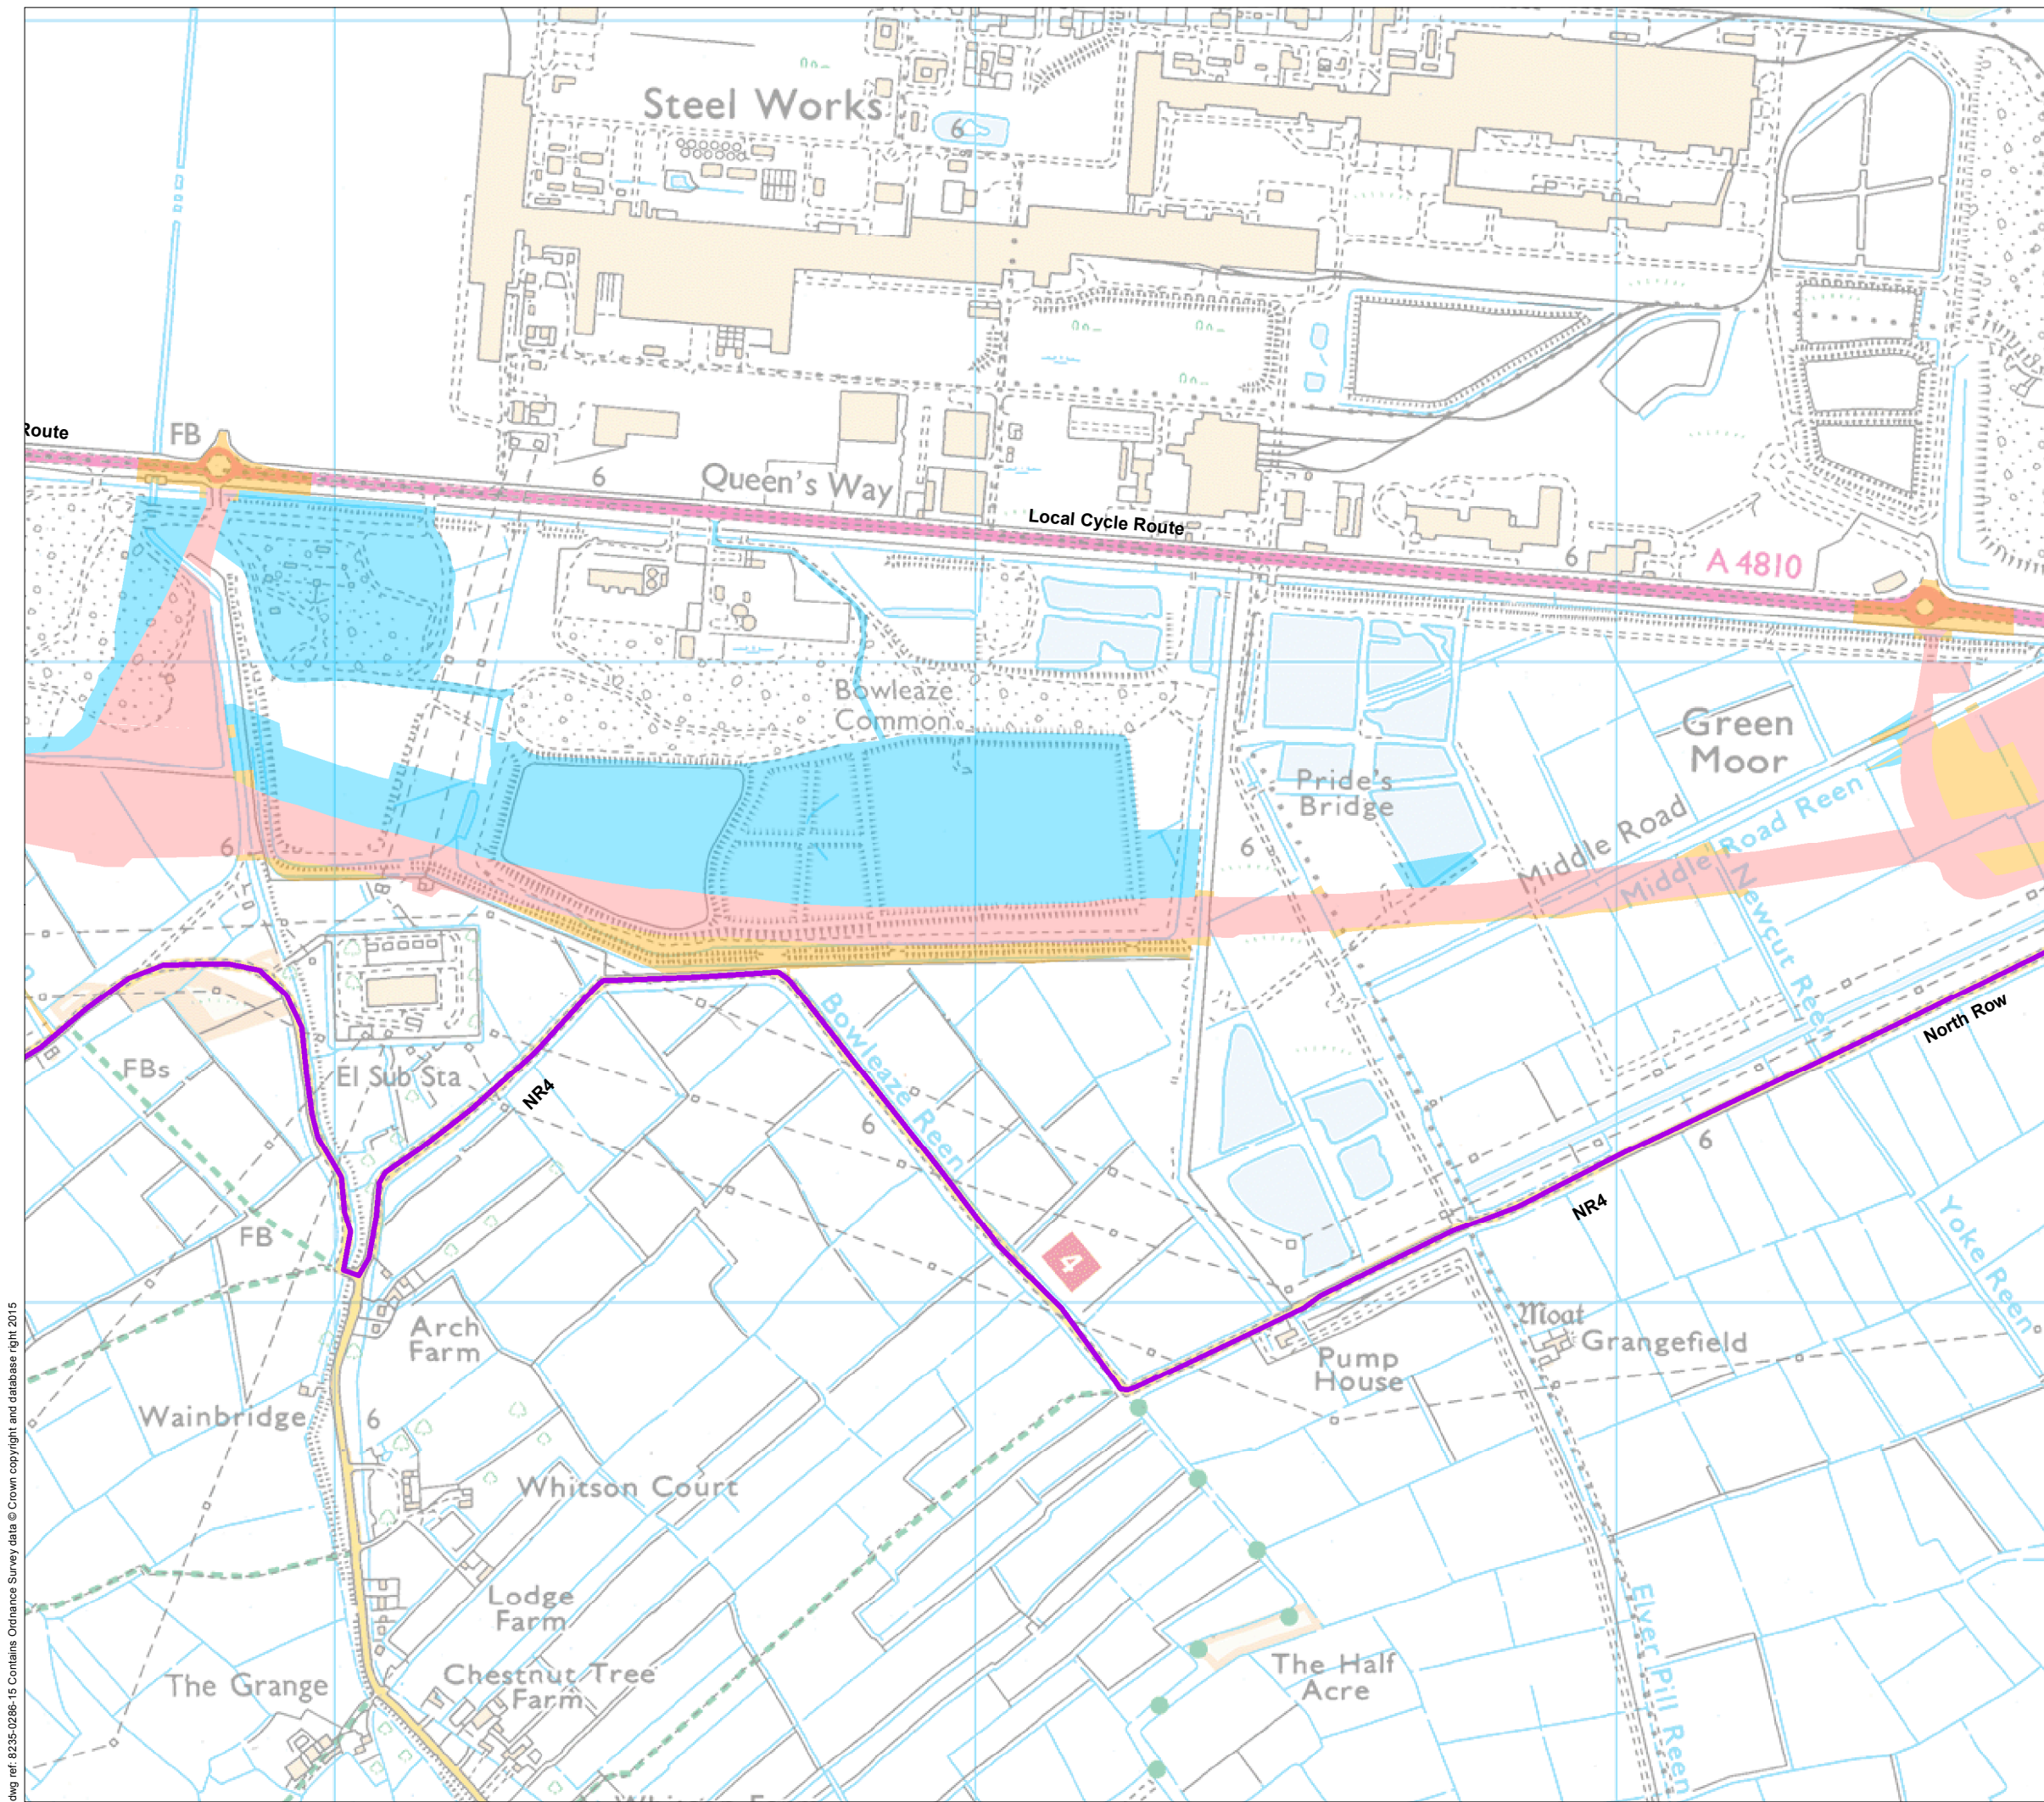

- Legend**
- Permanent highway land within fenceline, including water treatment areas
 - Other permanent land take e.g. mitigation planting.
 - Temporary construction land
 - Ecological mitigation
- No Change to following routes:**
- Public footpath
 - Public bridleway
 - Restricted byway
 - Cycle routes available for use by cyclists and/or other Non Motorised Users
- Changes to the following routes:**
- Public Right of Way (PRoW) permanently stopped up
 - PRoW permanently diverted
 - PRoW temporarily stopped up during construction
 - Temporary diversion of PRoW or other NMU route during construction
 - Improved Highway
 - Other route used by Non Motorised User (NMU) permanently stopped up
 - Other NMU route permanently diverted



Llywodraeth Cymru
Welsh Government

Environmental Statement Supplement

Public Rights of Way, Cycle Routes and Other Routes used by NMUs Permanently or Temporarily Stopped Up and/or Diverted

Figure: R14.2f	Revision: -
Date: September 2016	Status: AT ISSUE
Drawn: CR	Checked: ES


Scale: A3 @ 1:10,000

0 205 410m

N

© Crown copyright and database right 2016. Ordnance Survey 100021874. Welsh Government.
© Hawlfraint a hawliau cronfa'r Goron 2016. Rhif Trwydded yr Arolwg Ordnans 100021874.

dwg ref. 8235-0286-15

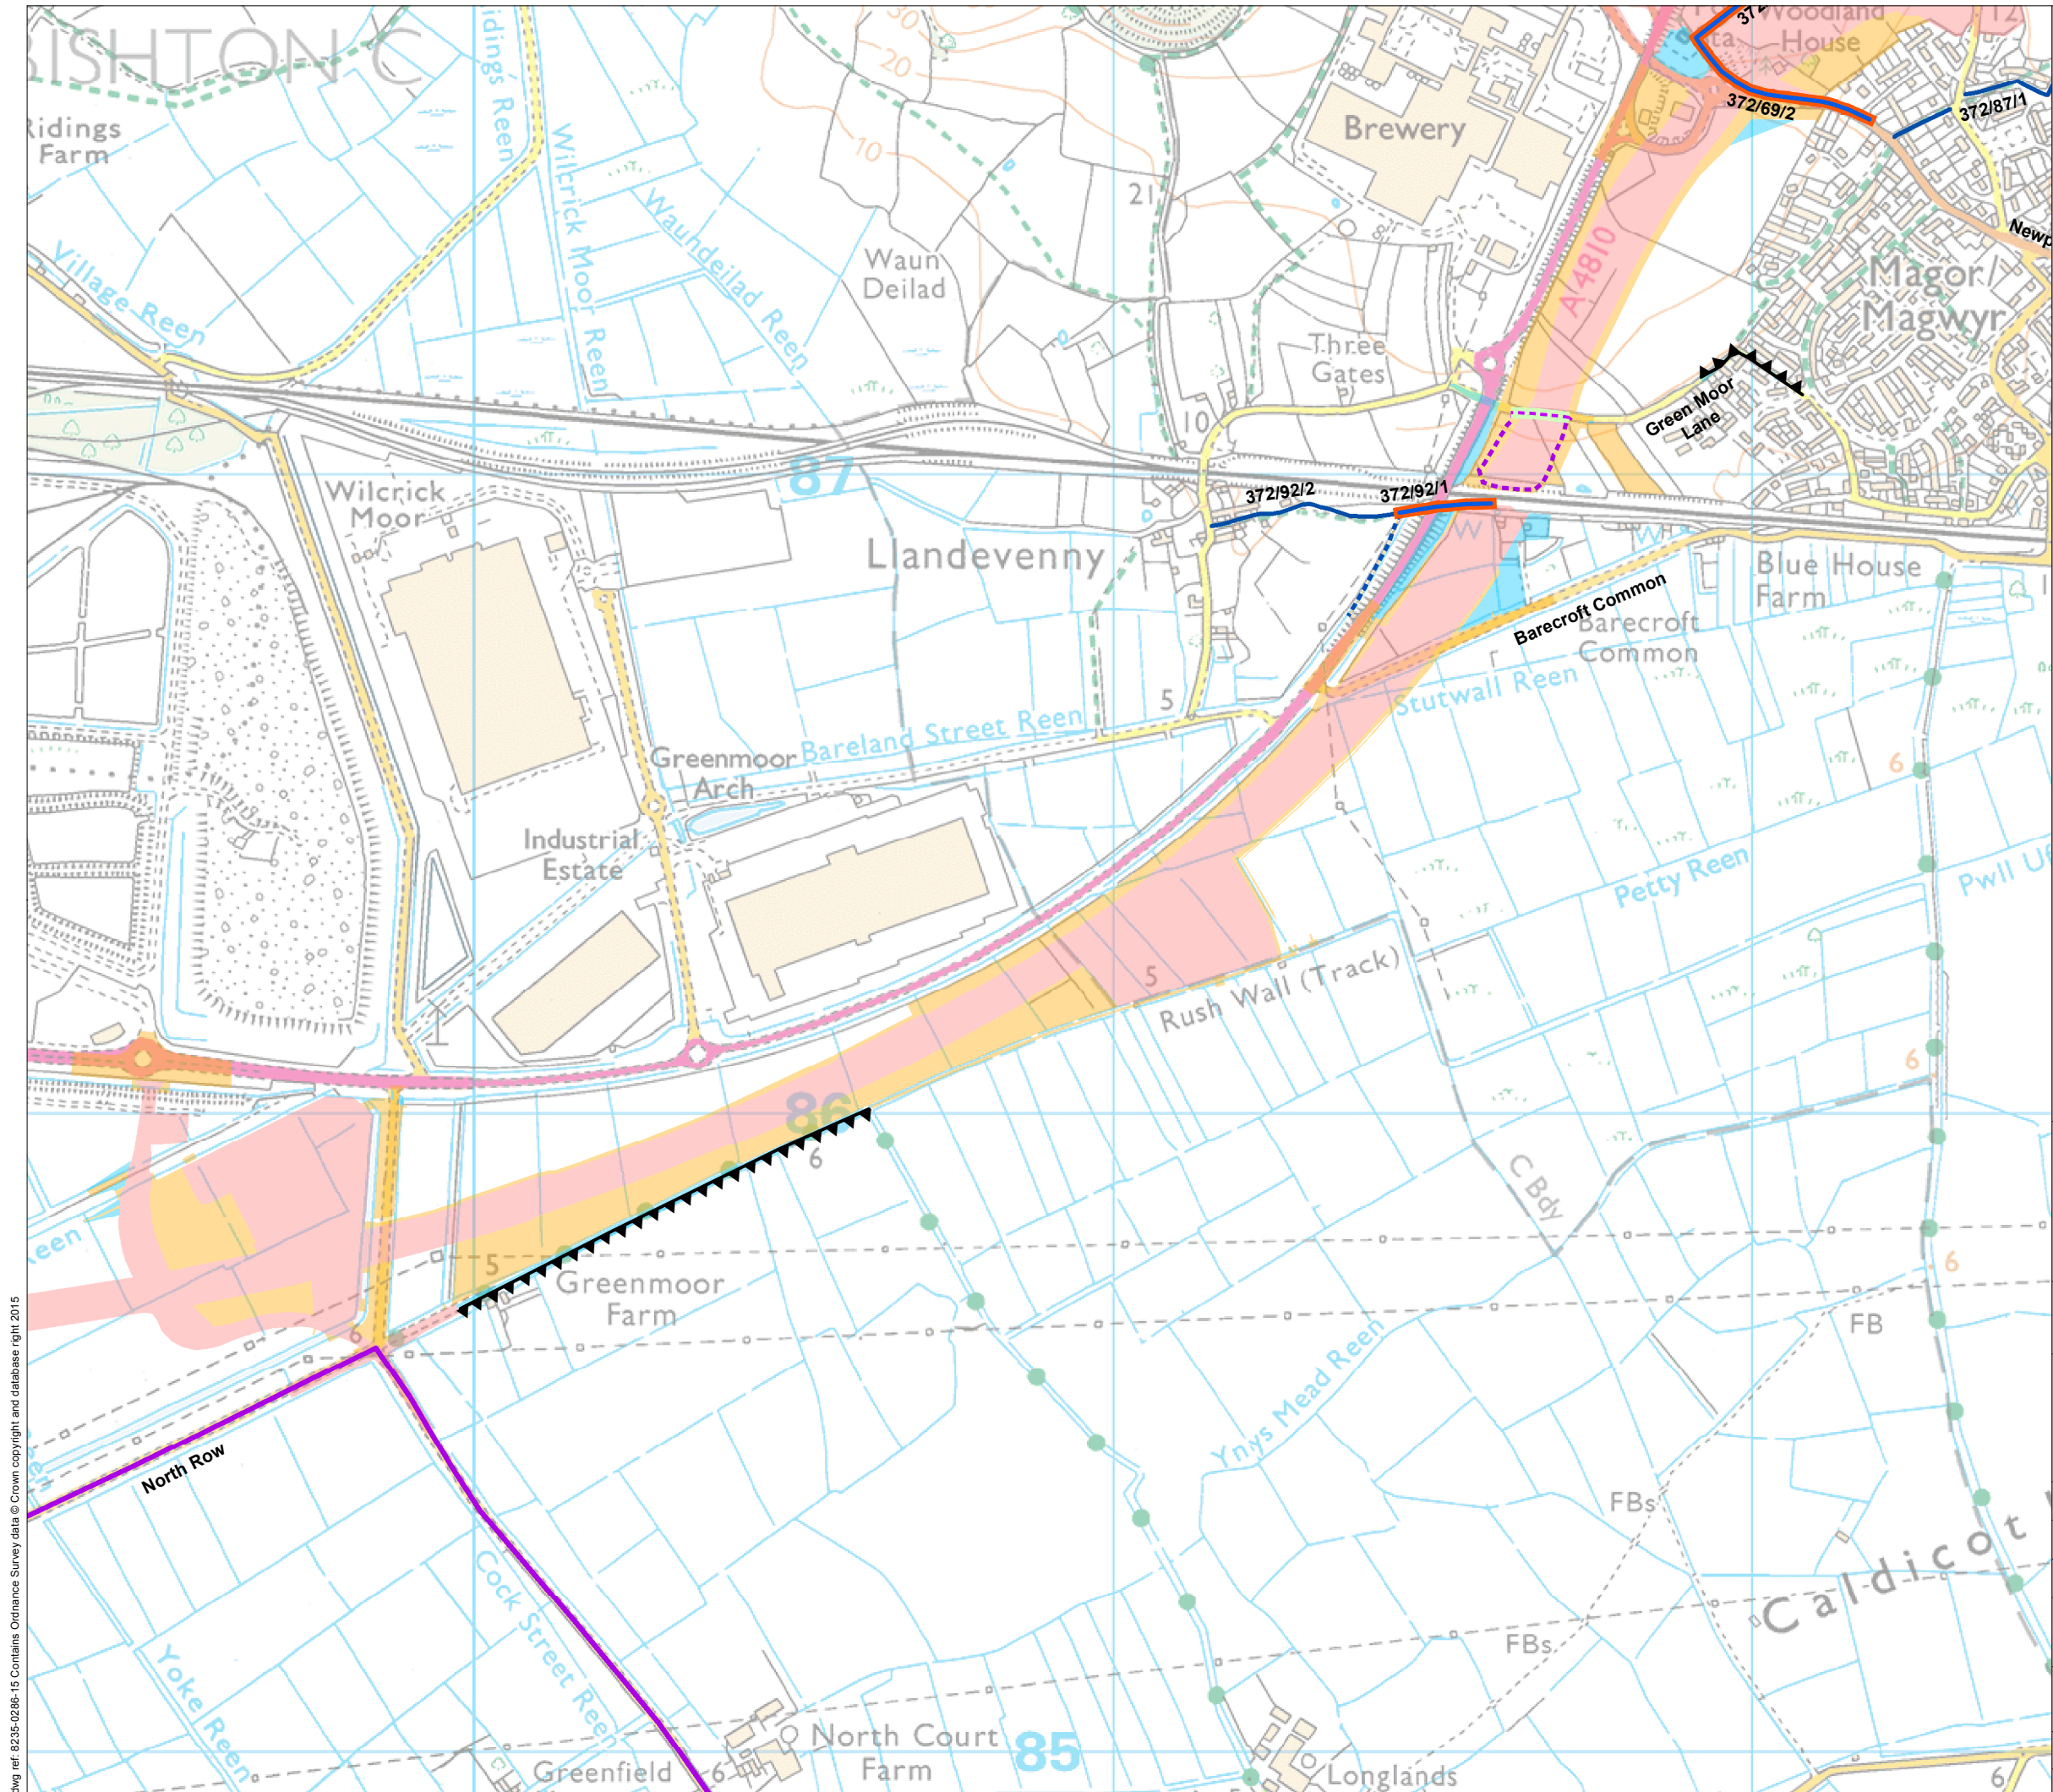

Legend

- Permanent highway land within fenceline, including water treatment areas
- Other permanent land take e.g. mitigation planting.
- Temporary construction land
- Ecological mitigation

No Change to following routes:

- Public footpath
- Public bridleway
- Restricted byway
- Cycle routes available for use by cyclists and/or other Non Motorised Users

Changes to the following routes:

- Public Right of Way (PRoW) permanently stopped up
- PRoW permanently diverted
- PRoW temporarily stopped up during construction
- Temporary diversion of PRoW or other NMU route during construction
- Improved Highway
- Other route used by Non Motorised User (NMU) permanently stopped up
- Other NMU route permanently diverted




Llywodraeth Cymru
Welsh Government

Environmental Statement Supplement


Public Rights of Way, Cycle Routes and Other Routes used by NMUs Permanently or Temporarily Stopped Up and/or Diverted

Figure: R14.2g	Revision: -
Date: September 2016	Status: AT ISSUE
Drawn: CR	Checked: ES



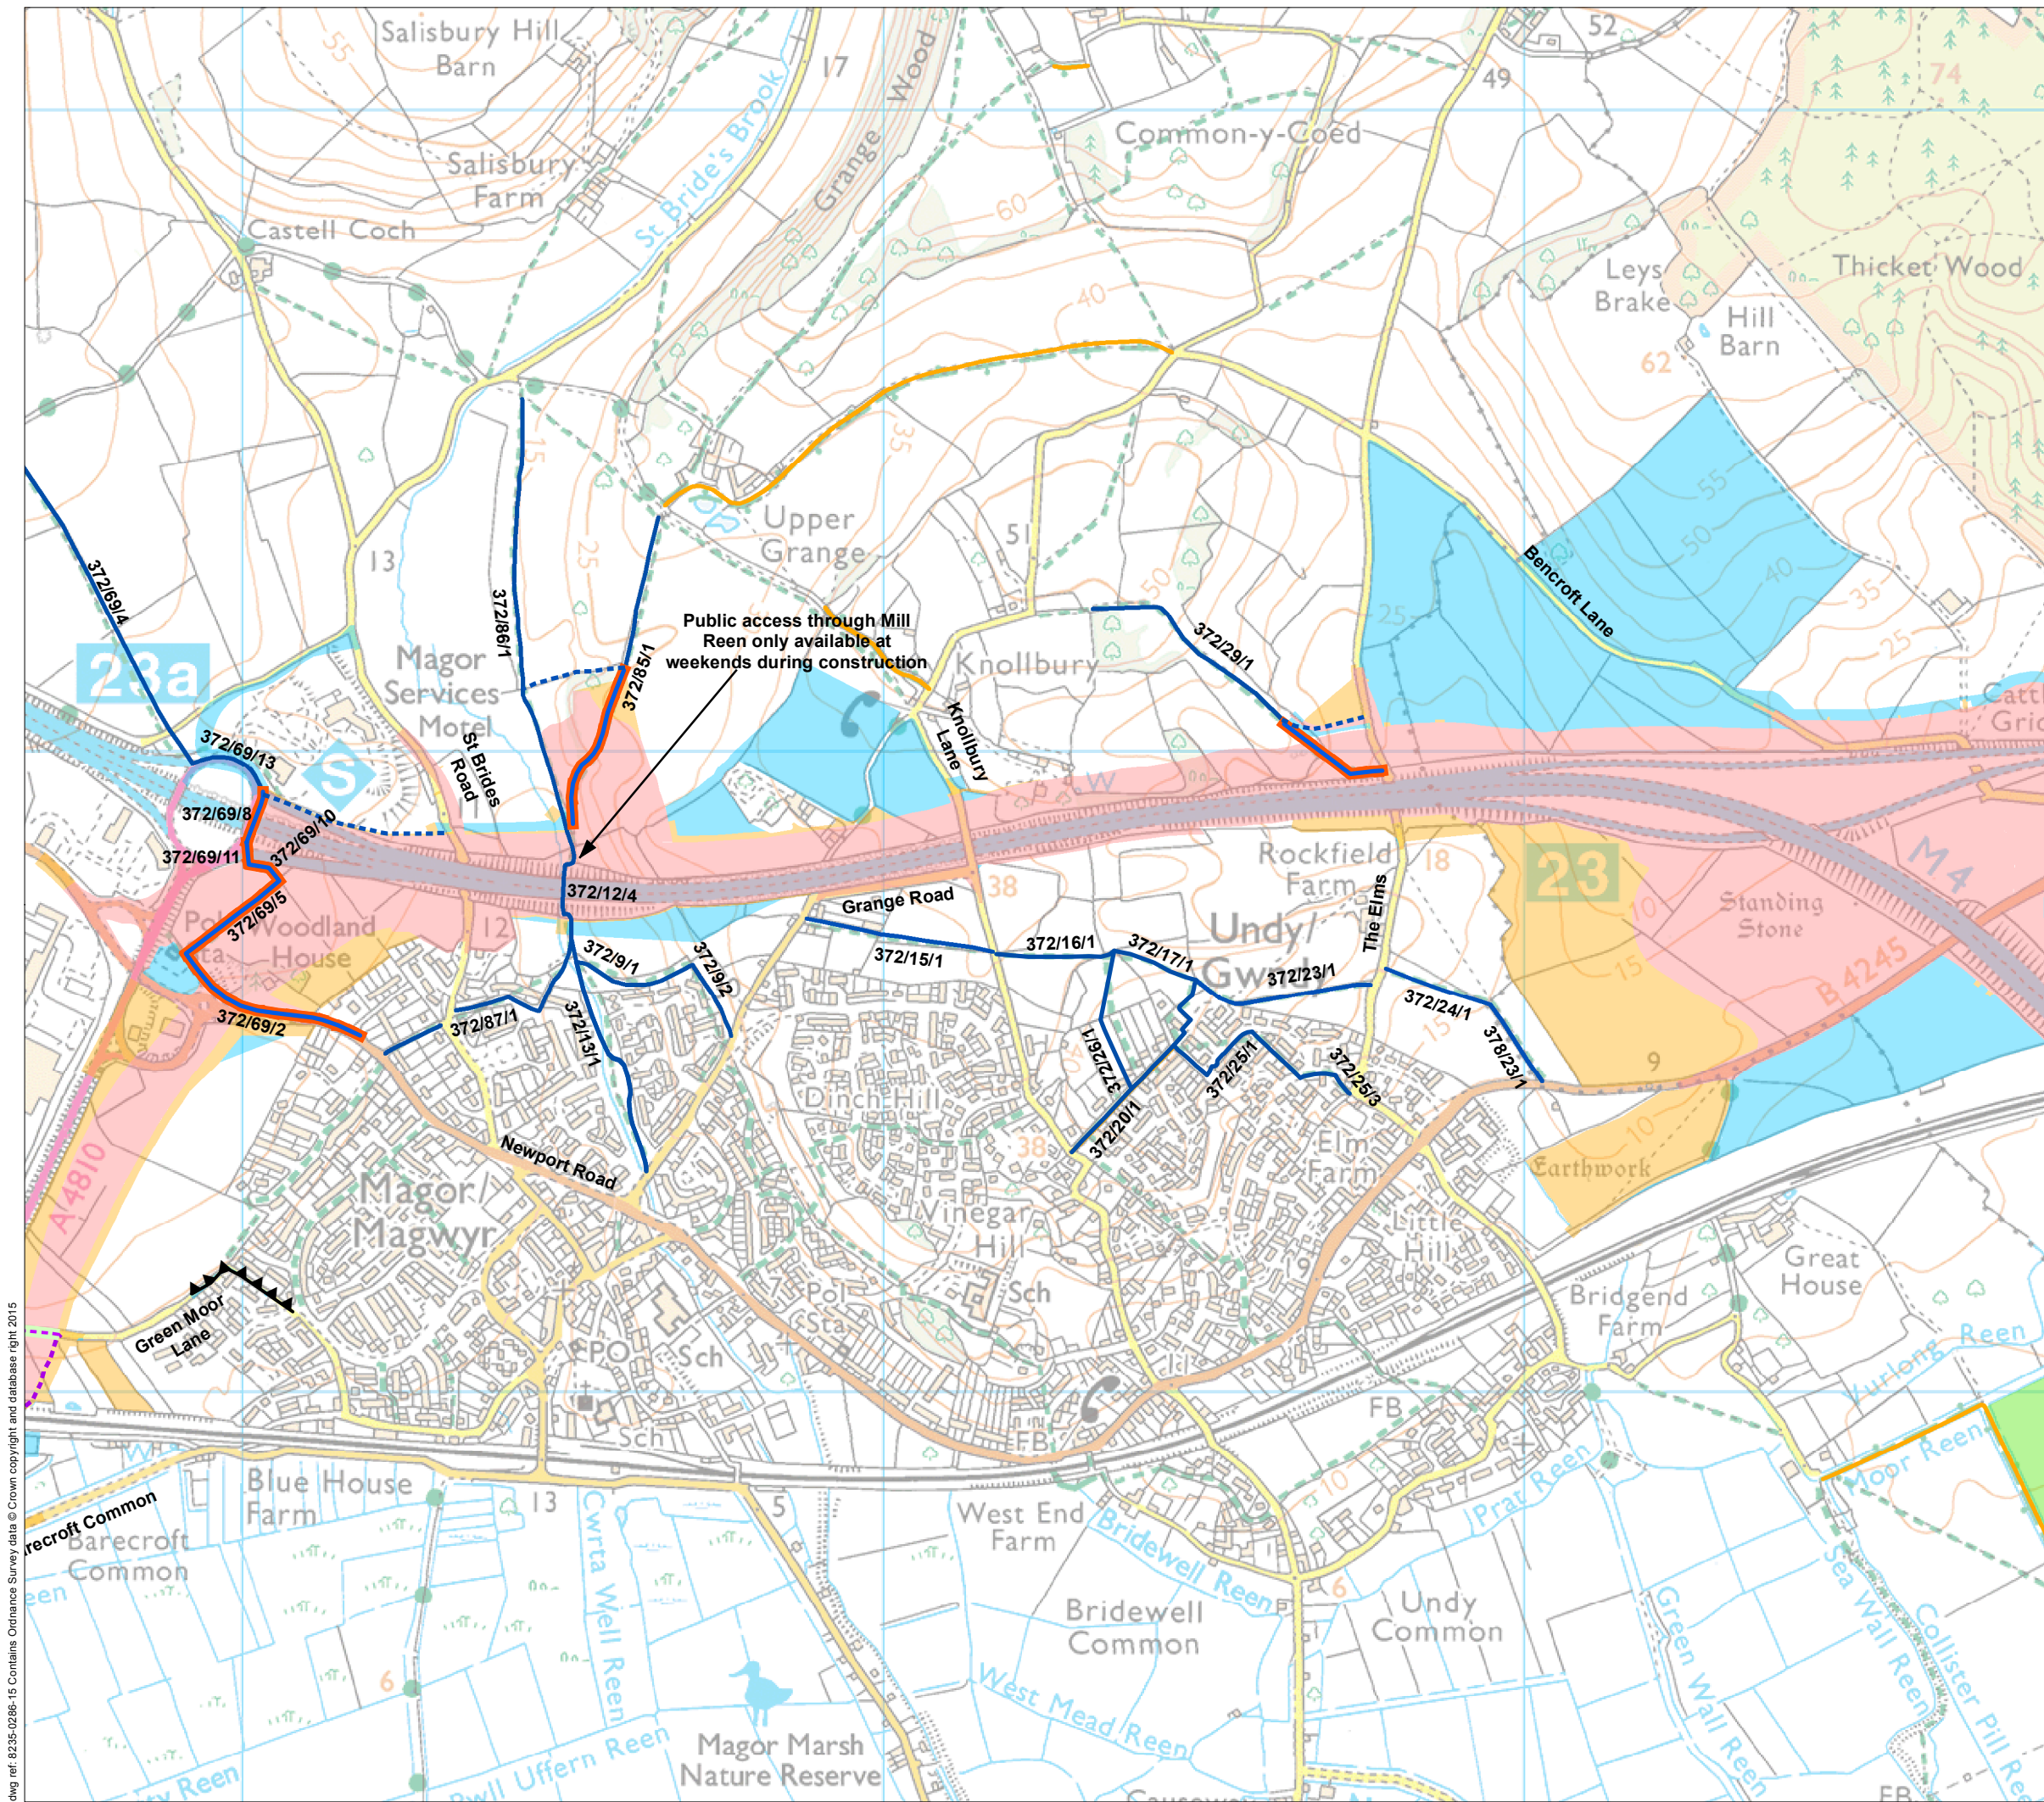

- Legend**
- Permanent highway land within fenceline, including water treatment areas
 - Other permanent land take e.g. mitigation planting.
 - Temporary construction land
 - Ecological mitigation
- No Change to following routes:**
- Public footpath
 - Public bridleway
 - Restricted byway
 - Cycle routes available for use by cyclists and/or other Non Motorised Users
- Changes to the following routes:**
- Public Right of Way (PRoW) permanently stopped up
 - PRoW permanently diverted
 - PRoW temporarily stopped up during construction
 - Temporary diversion of PRoW or other NMU route during construction
 - Improved Highway
 - Other route used by Non Motorised User (NMU) permanently stopped up
 - Other NMU route permanently diverted



Llywodraeth Cymru
Welsh Government

Environmental Statement Supplement


Public Rights of Way, Cycle Routes and
Other Routes used by NMUs Permanently or
Temporarily Stopped Up and/or Diverted

Figure: R14.2h	Revision: -
Date: September 2016	Status: AT ISSUE
Drawn: CR	Checked: ES

Scale: A3 @ 1:10,000
0 205 410m

N

© Crown copyright and database right 2016. Ordnance Survey 100021874. Welsh Government.
© Hawlfraint a hawliau cronfa ddata'r Goron 2016. Rhif Trwydded yr Arolwg Ordnans 100021874.
dwg ref: 8235-0286-15

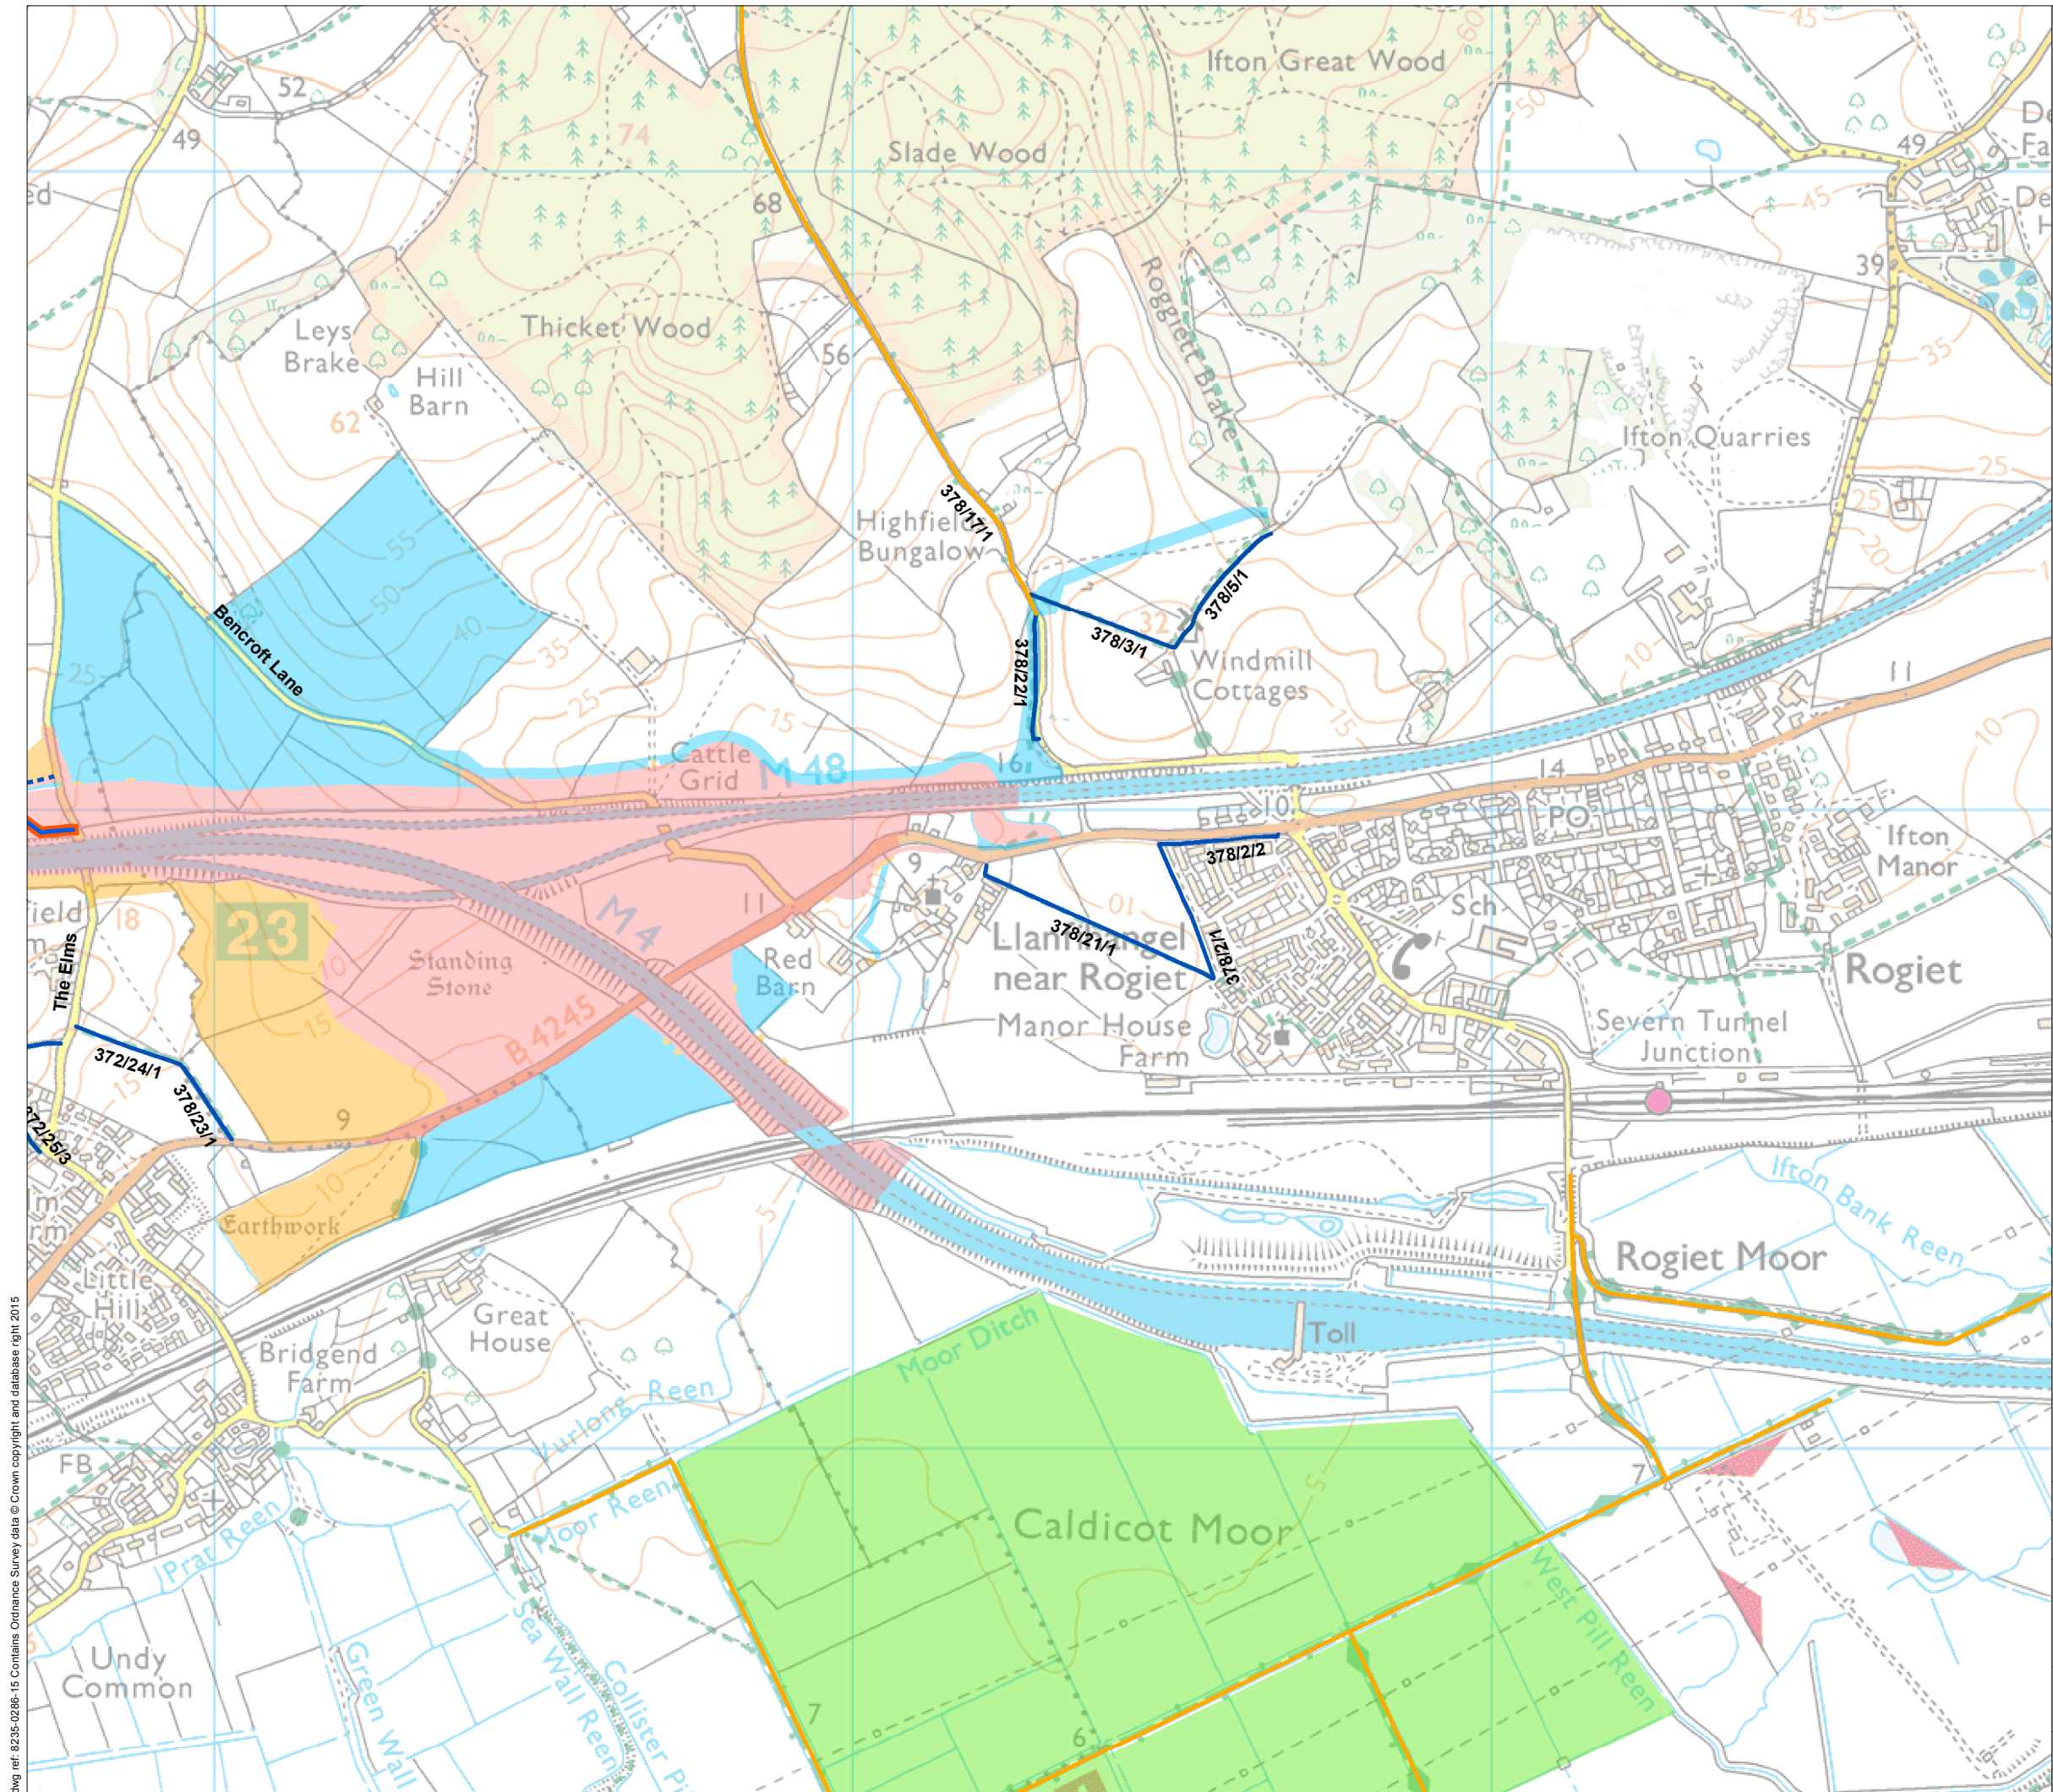

Legend

- Permanent highway land within fenceline, including water treatment areas
- Other permanent land take e.g. mitigation planting.
- Temporary construction land
- Ecological mitigation

No Change to following routes:

- Public footpath
- Public bridleway
- Restricted byway
- Cycle routes available for use by cyclists and/or other Non Motorised Users

Changes to the following routes:

- Public Right of Way (PRoW) permanently stopped up
- PRoW permanently diverted
- PRoW temporarily stopped up during construction
- Temporary diversion of PRoW or other NMU route during construction
- Improved Highway
- Other route used by Non Motorised User (NMU) permanently stopped up
- Other NMU route permanently diverted



Llywodraeth Cymru
Welsh Government

Environmental Statement Supplement

Public Rights of Way, Cycle Routes and Other Routes used by NMUs Permanently or Temporarily Stopped Up and/or Diverted

Figure: R14.2i	Revision: -
Date: September 2016	Status: AT ISSUE
Drawn: CR	Checked: ES

